



SECCION F E:1.150

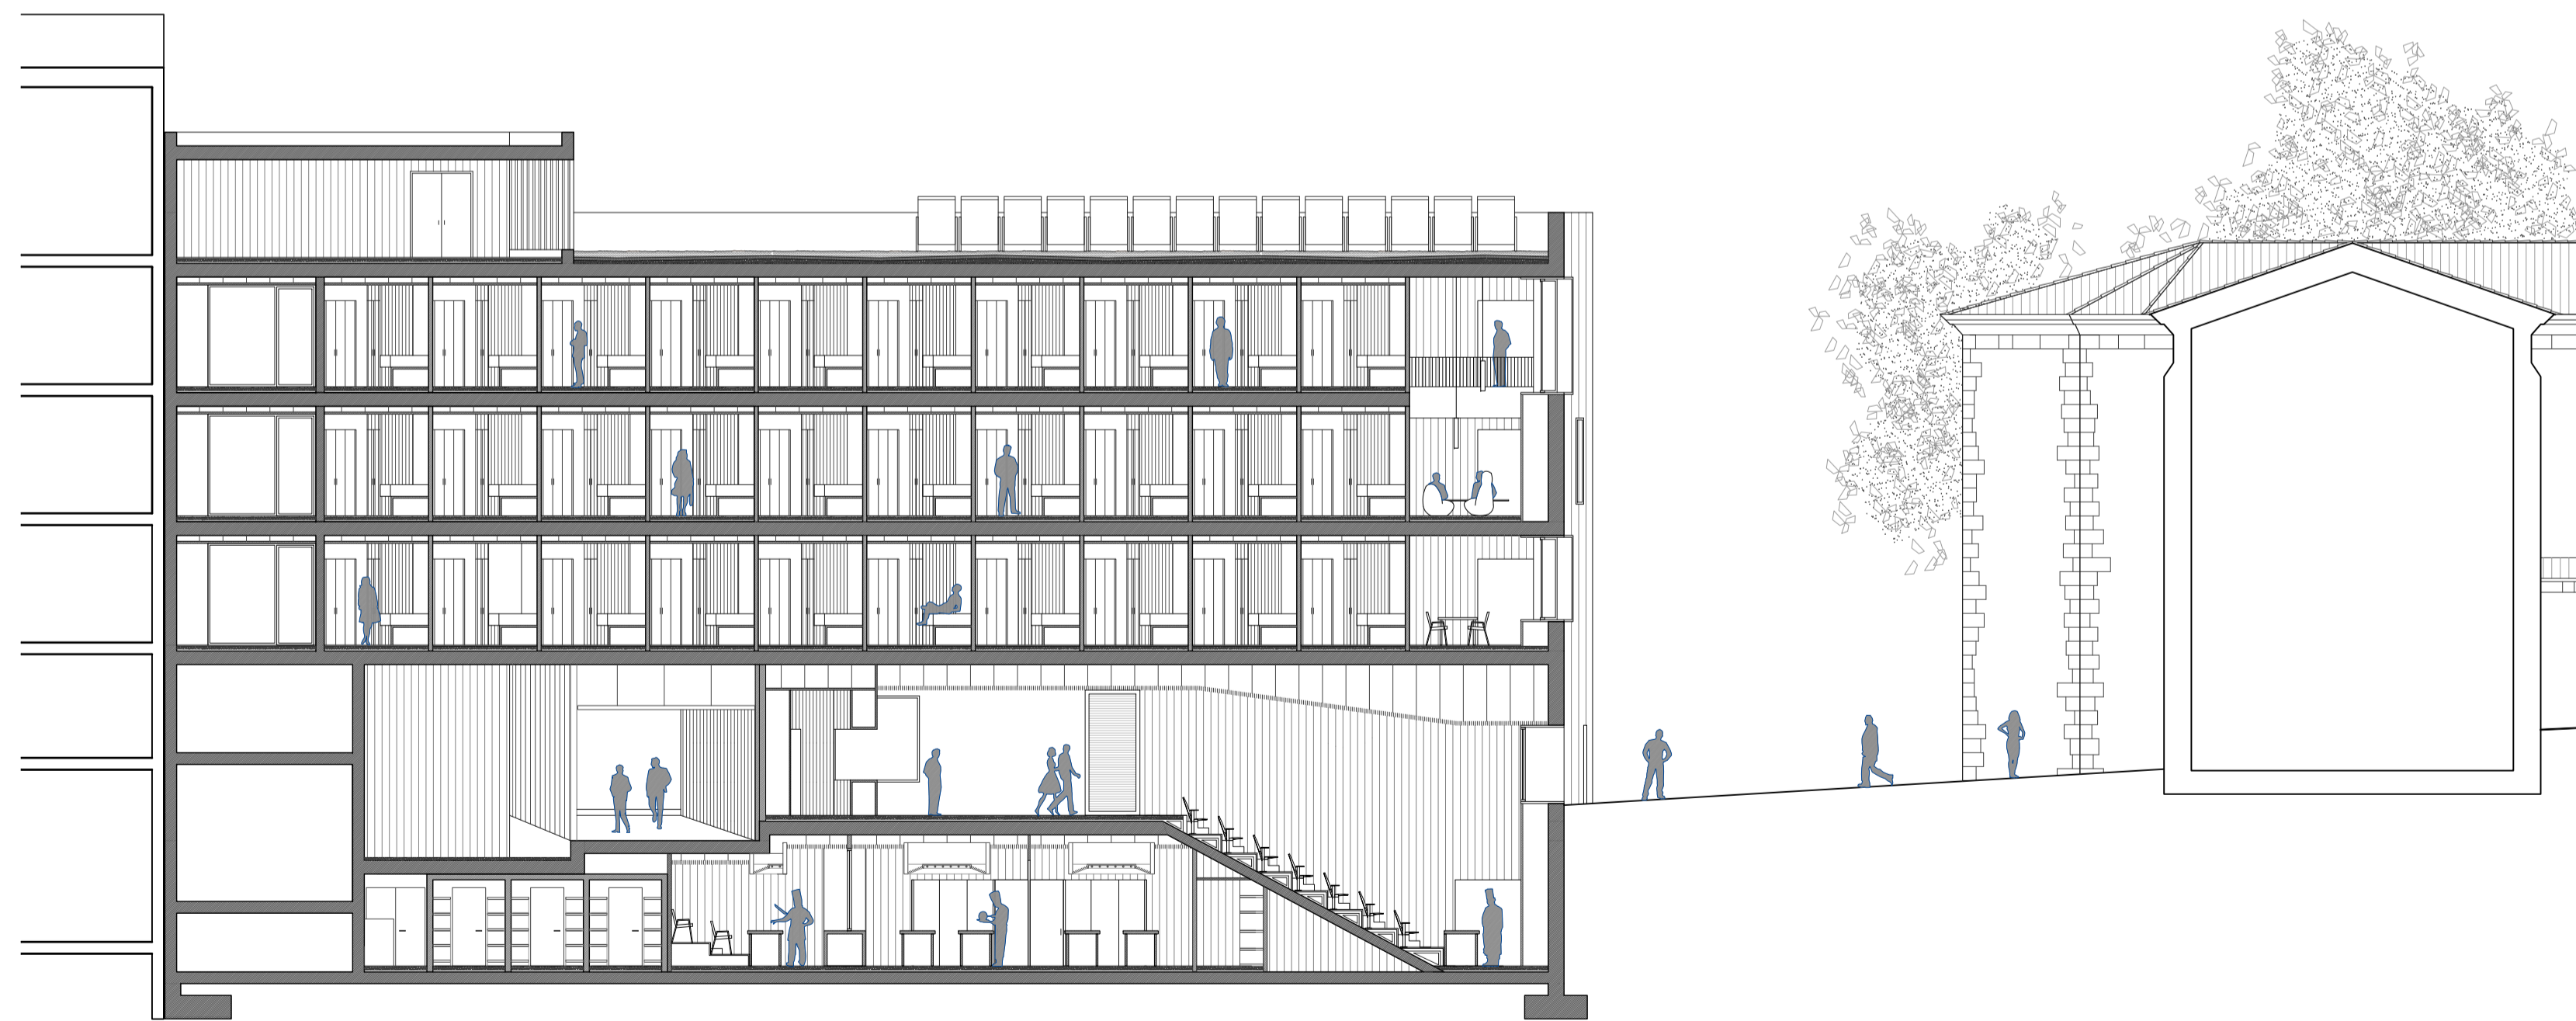

SECCION G E:1.150

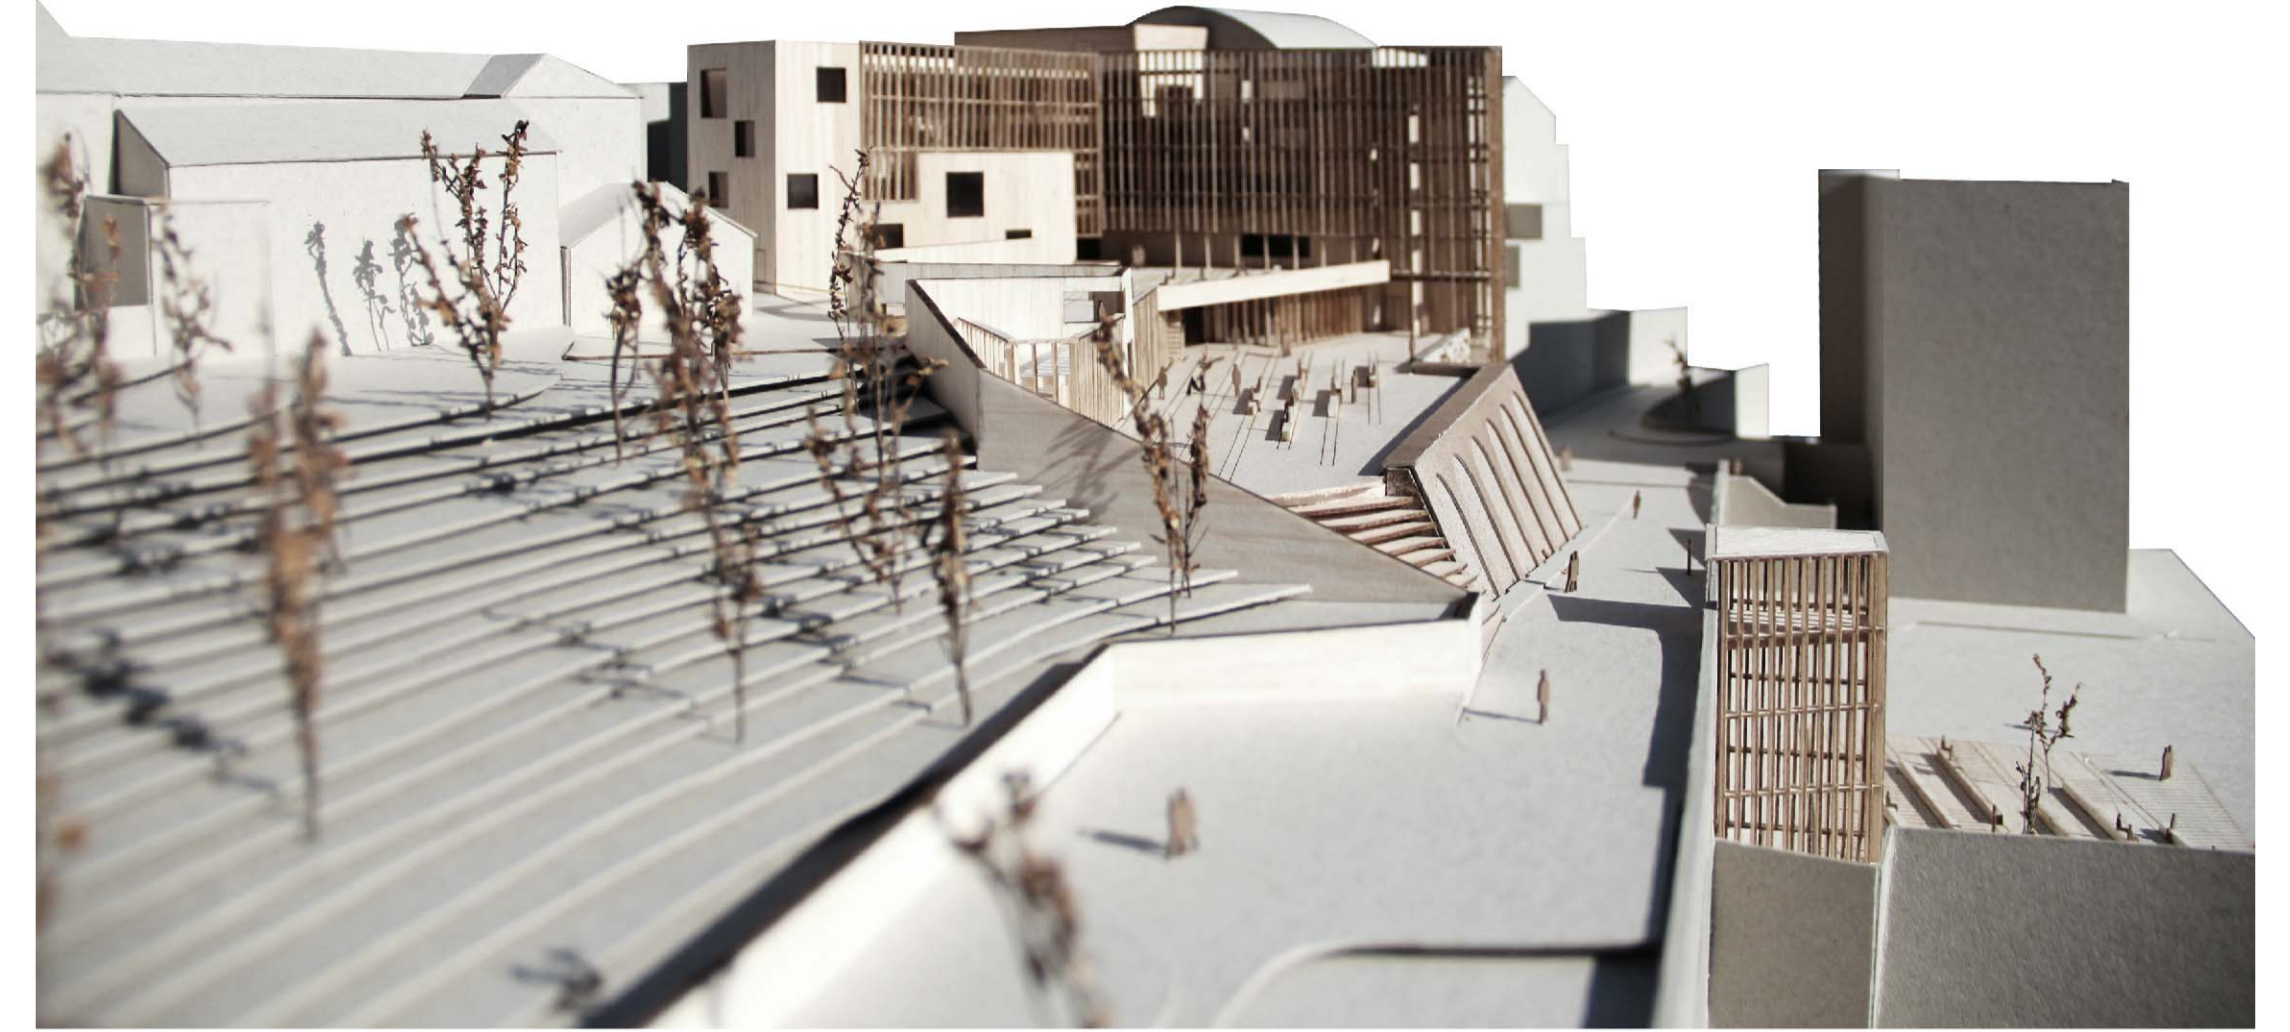