
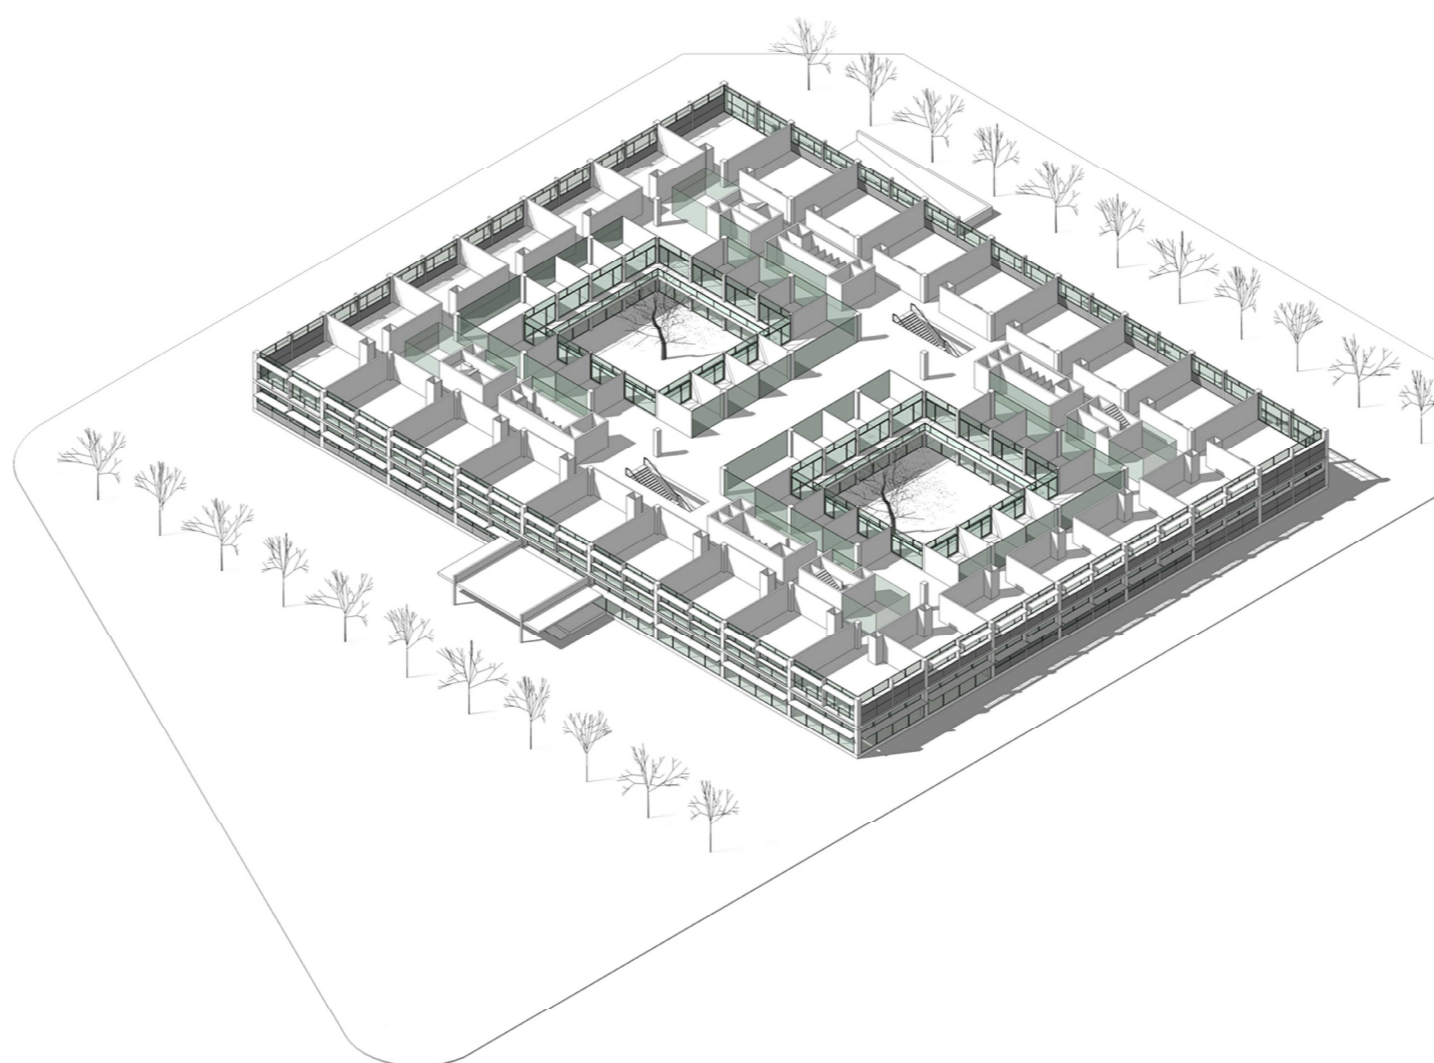
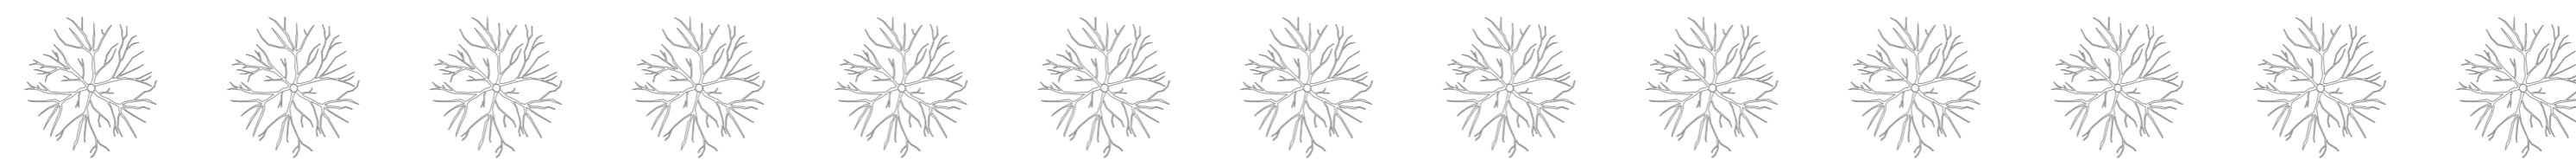
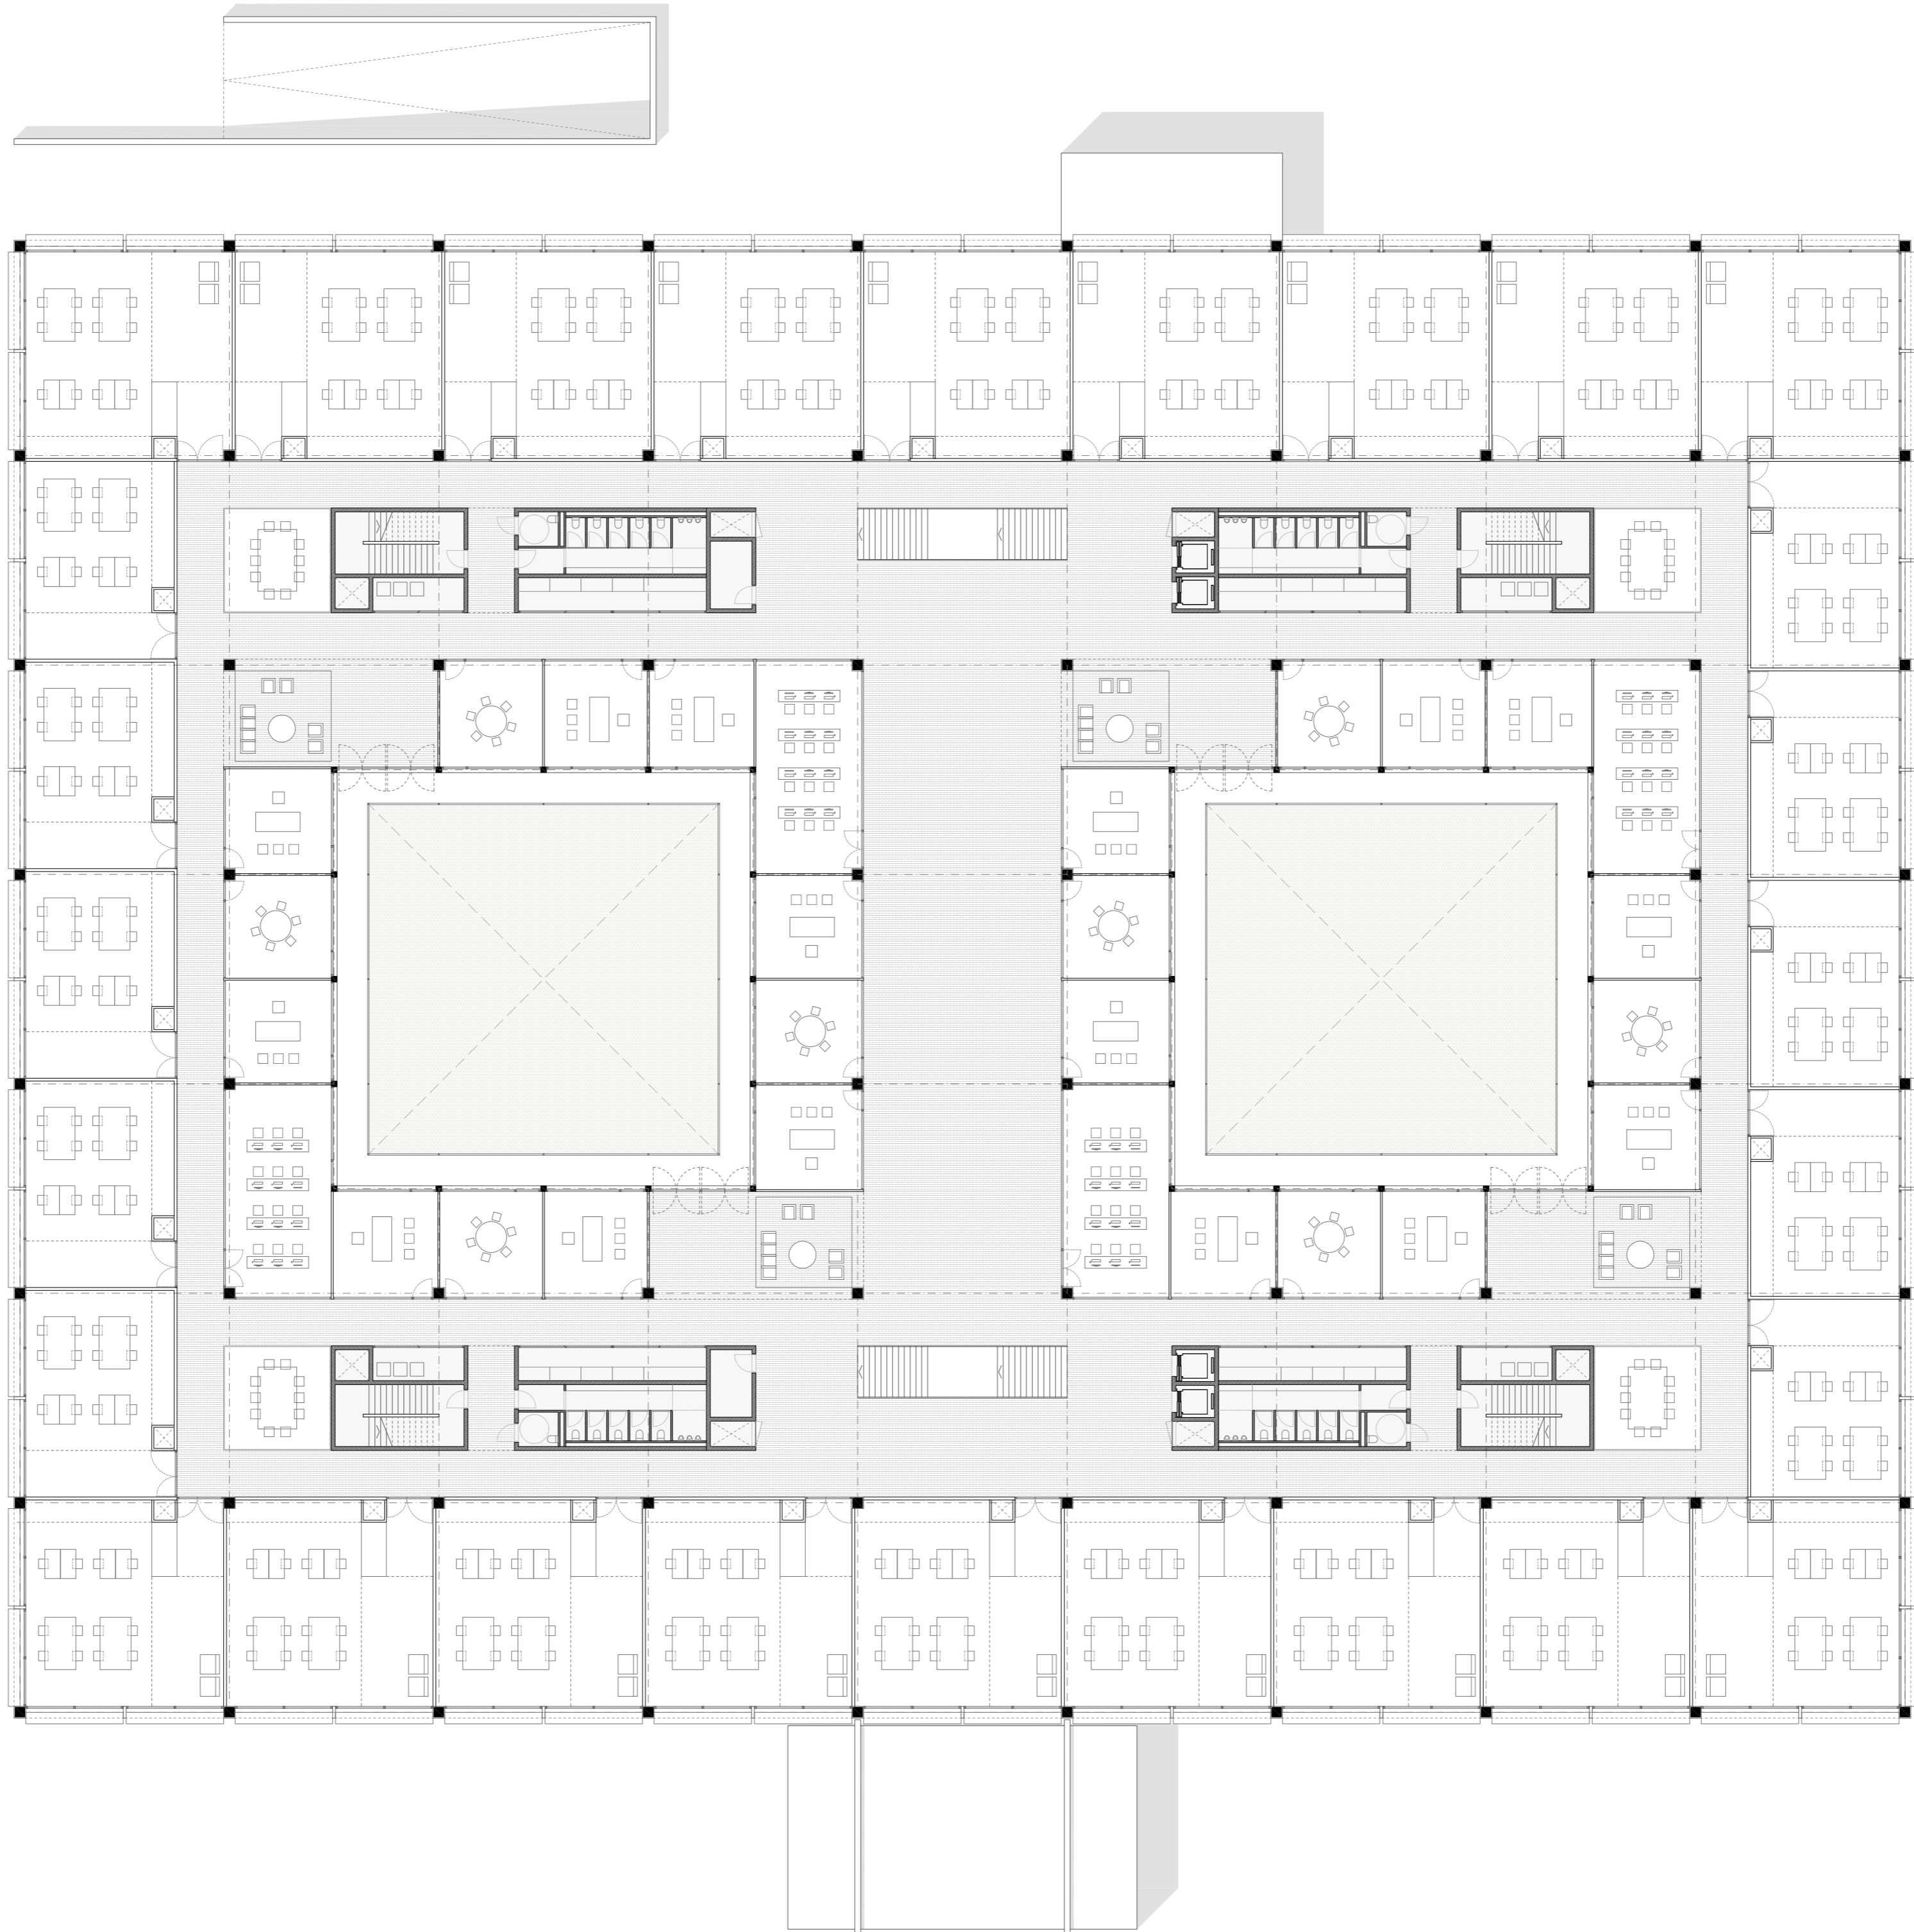


SECCIÓN LONGITUDINAL | A-A

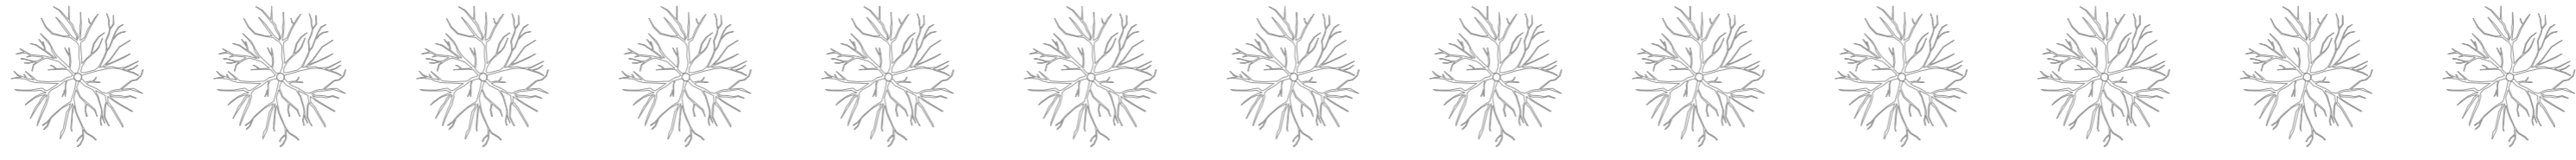

**PROGRAMA PLANTA TIPO**

<b>VESTIBULOS</b>	
- Hall principal.....	300 m <sup>2</sup>
- Hall secundario.....	55 m <sup>2</sup>
<b>AREAS DE DESCANSO</b> ..... 60 m <sup>2</sup> [x 4]	
<b>SALAS DE REUNIÓN</b> ..... 30 m <sup>2</sup> [x 4]	
<b>SALAS DE INFORMÁTICA</b> ..... 60 m <sup>2</sup> [x 4]	
<b>OFICINAS</b>	
- Grandes (10.8 x 10.8 m).....	110 m <sup>2</sup> [x 18]
- Medianas (10.8 x 8 m).....	80 m <sup>2</sup> [x 10]
- Pequeñas (5.4 x 5.4 m).....	60 m <sup>2</sup> [x 24]
<b>NÚCLEOS DE SERVICIOS</b>	
- Baños.....	25 m <sup>2</sup> [x 4]
- Copistería.....	8 m <sup>2</sup> [x 4]
- Zona de té.....	17 m <sup>2</sup> [x 4]
- Mantenimiento.....	7.50 m <sup>2</sup> [x 4]
- Escalera.....	22 m <sup>2</sup> [x 4]
<b>ZONA POLIVALENTE</b> .....	350 m <sup>2</sup>