

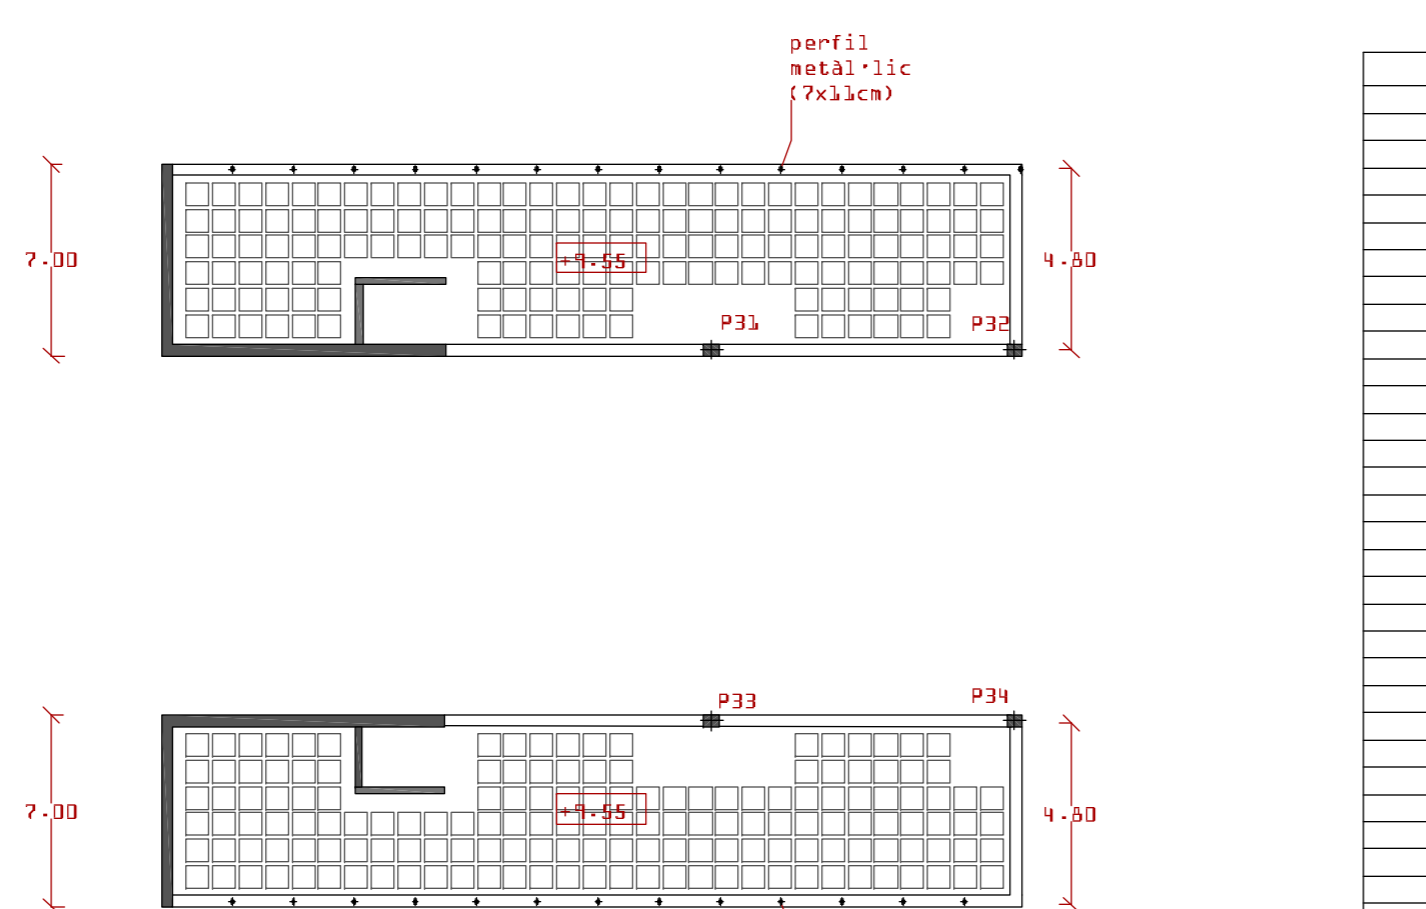
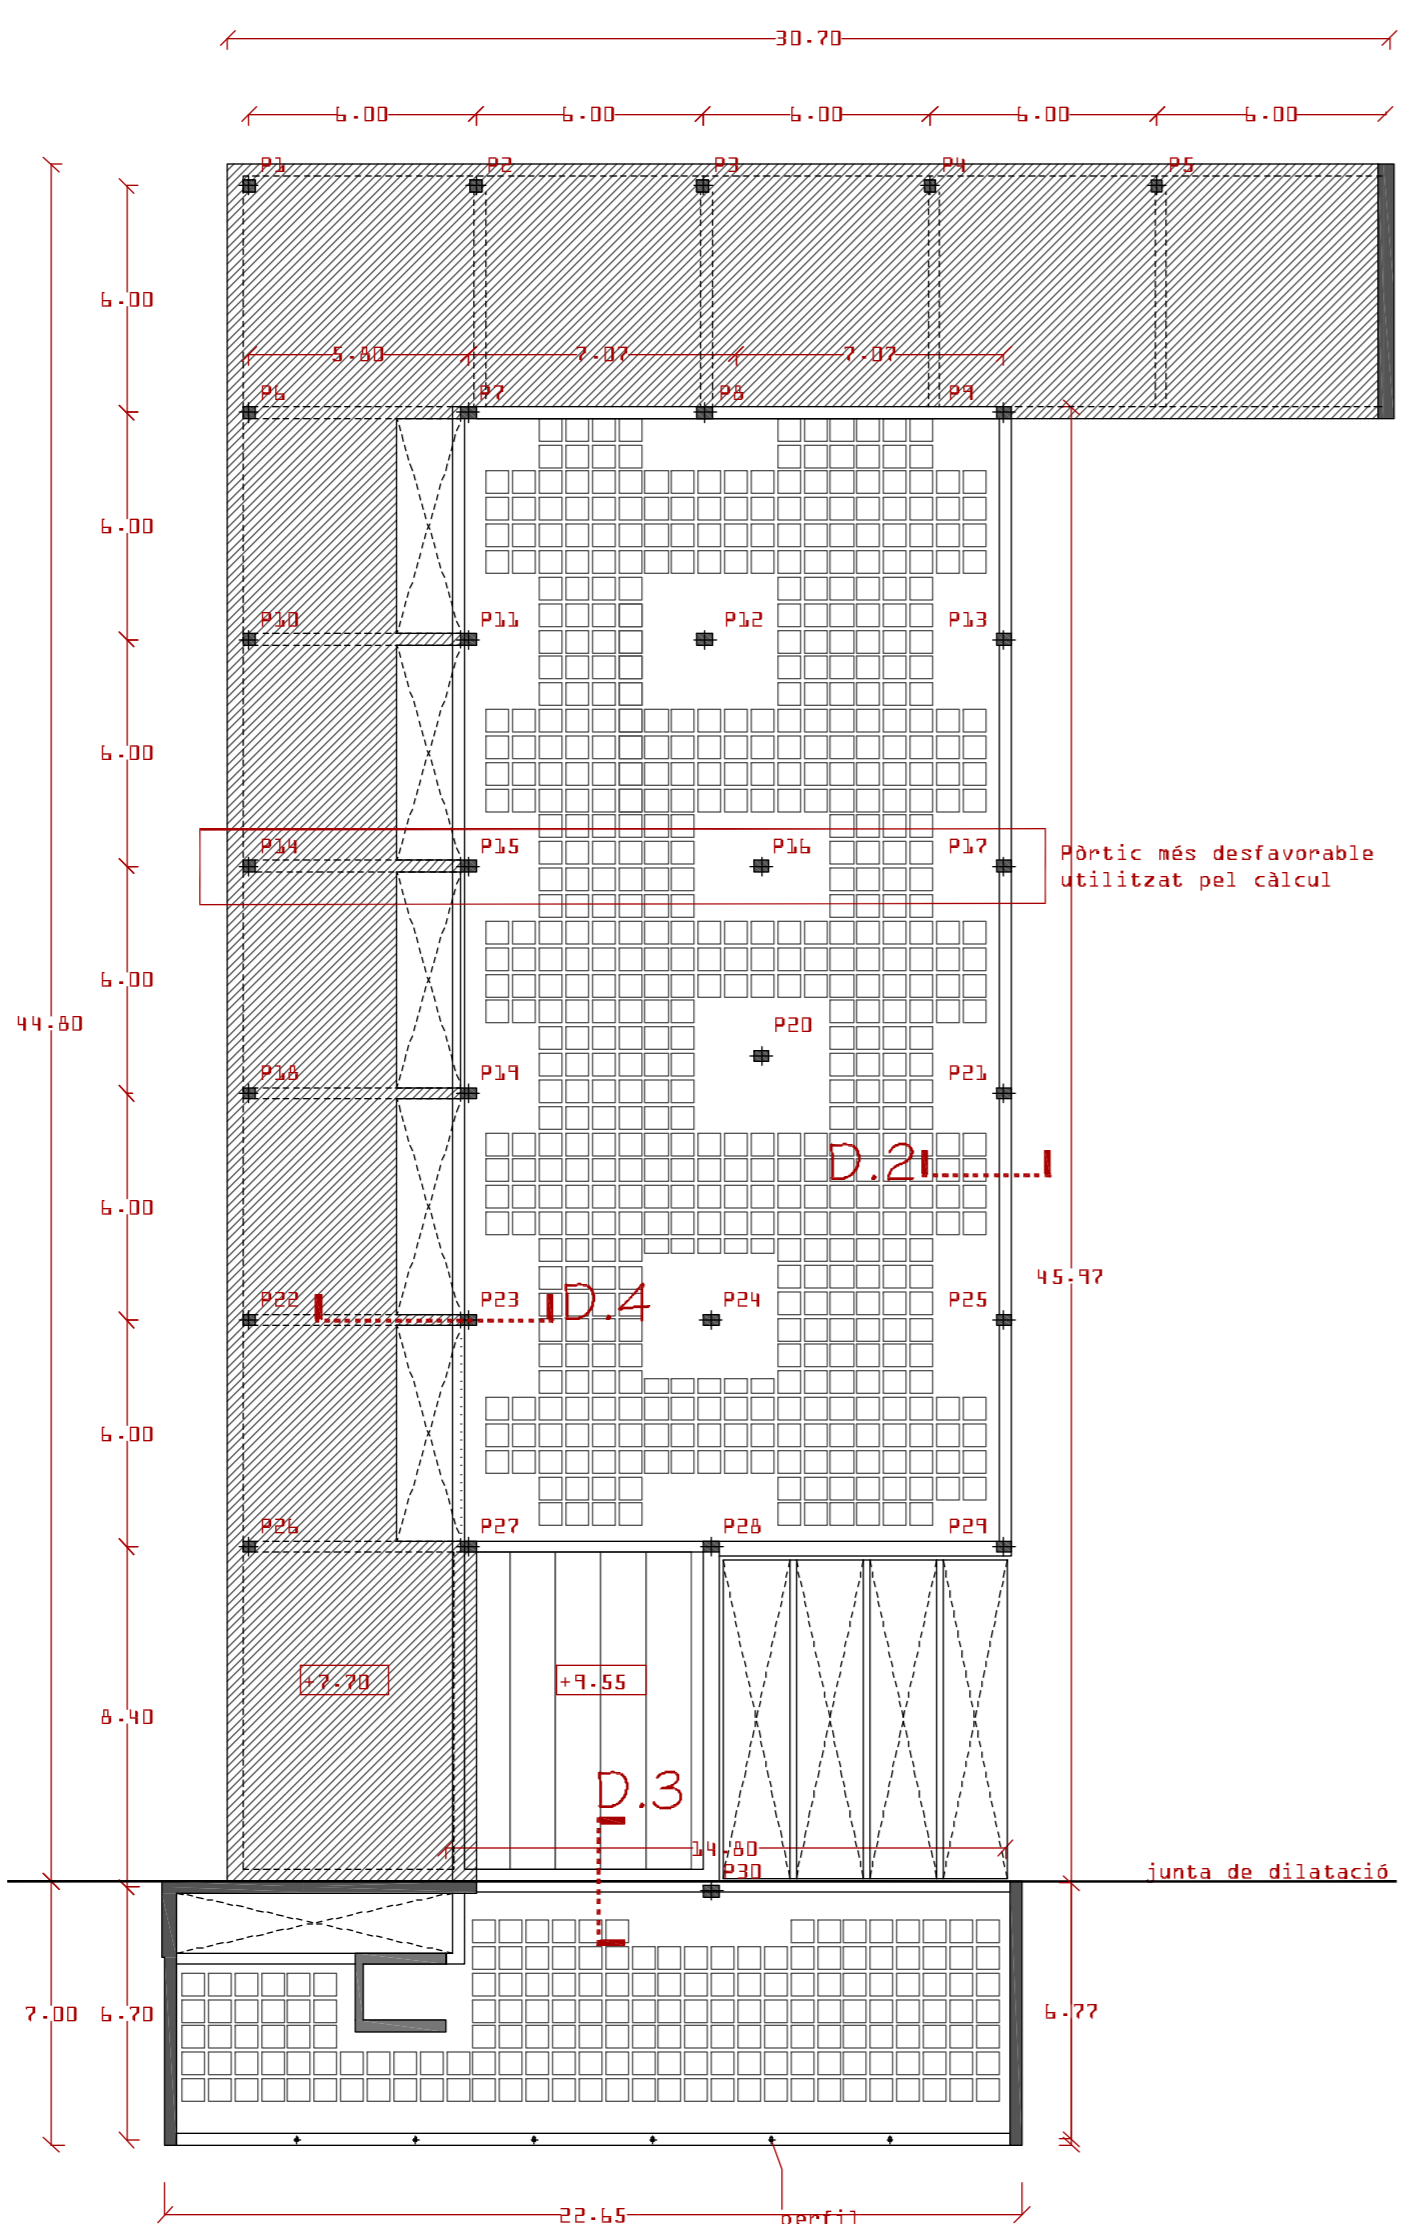
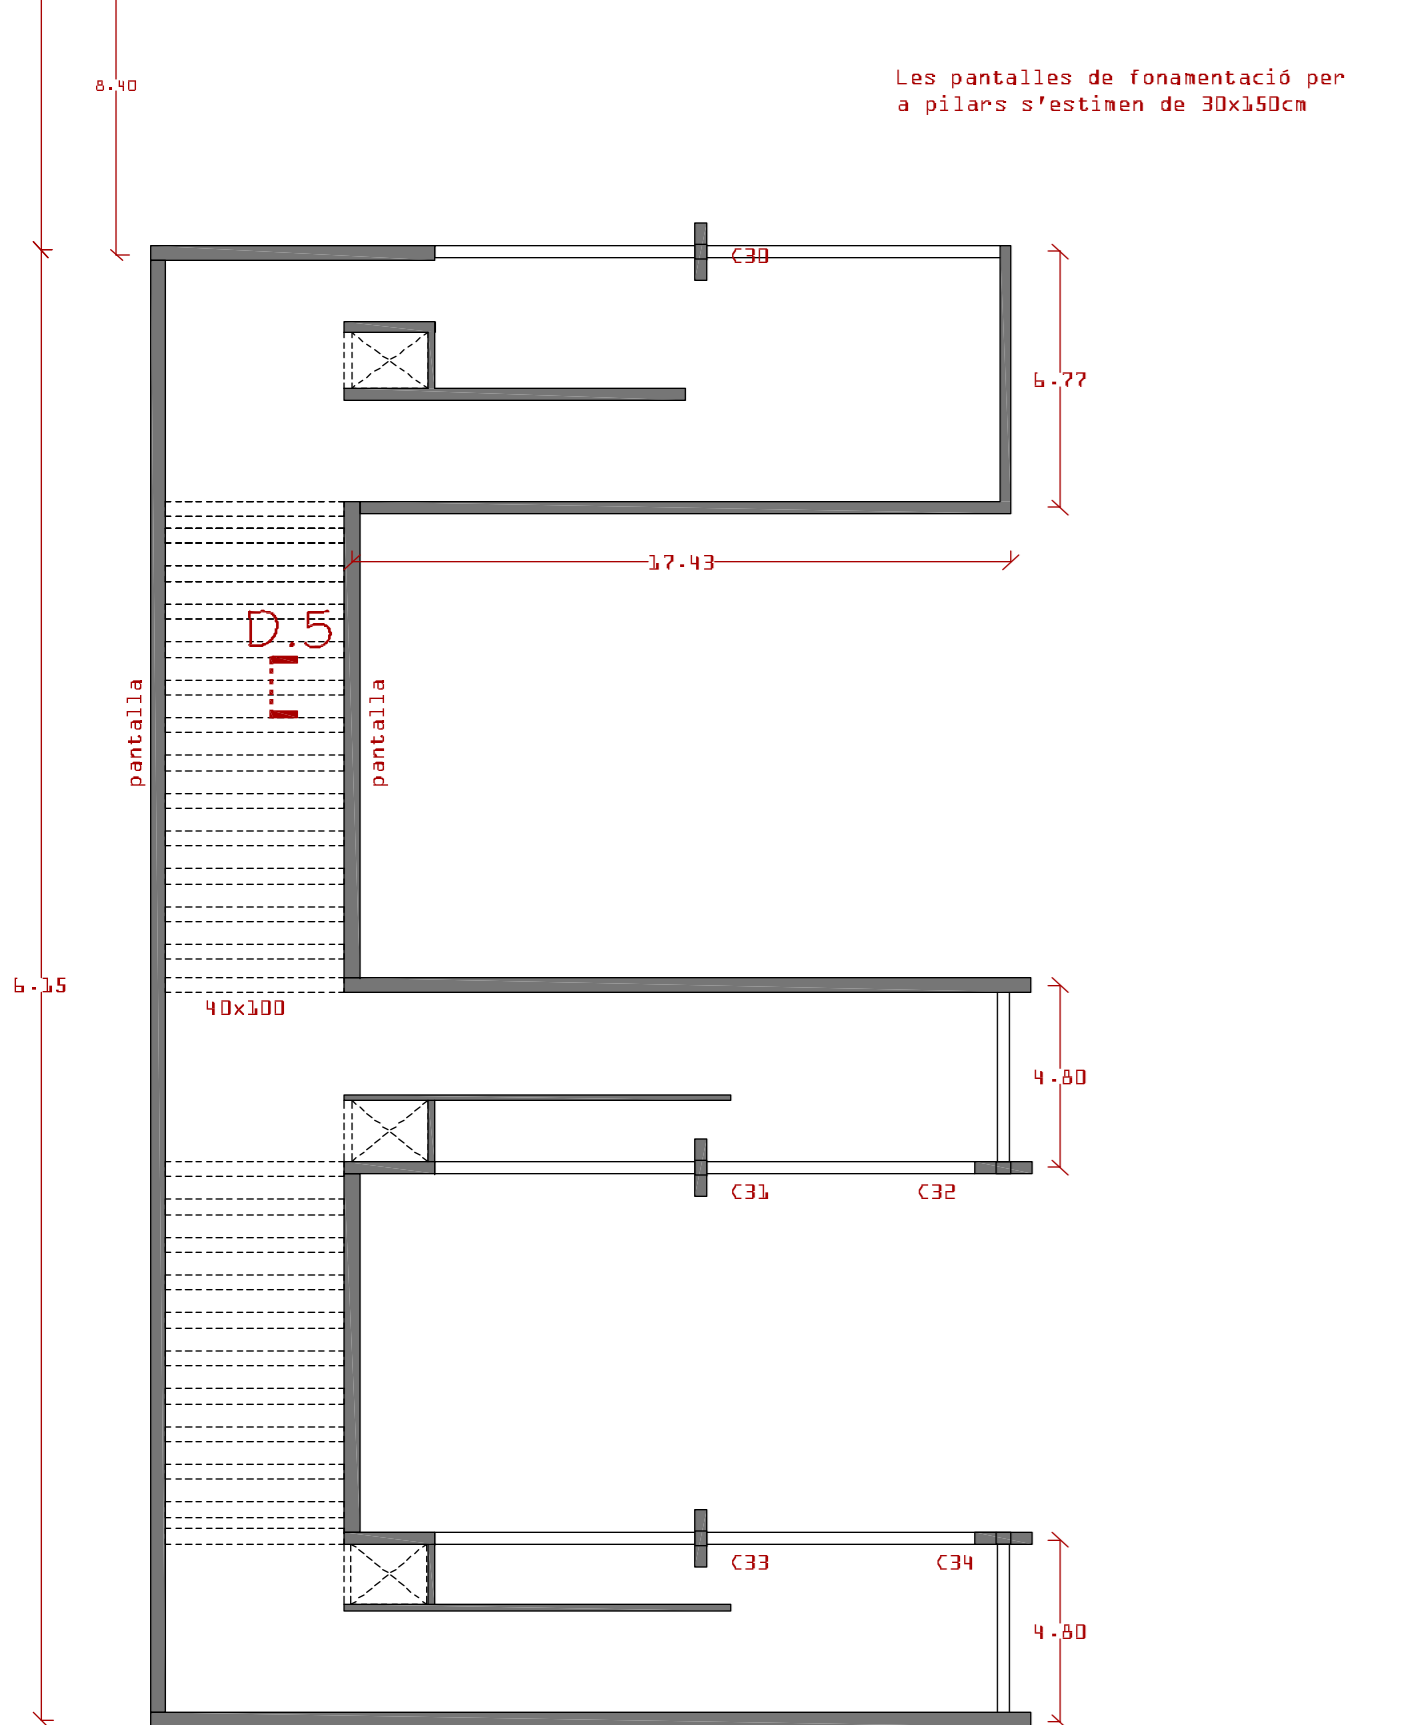
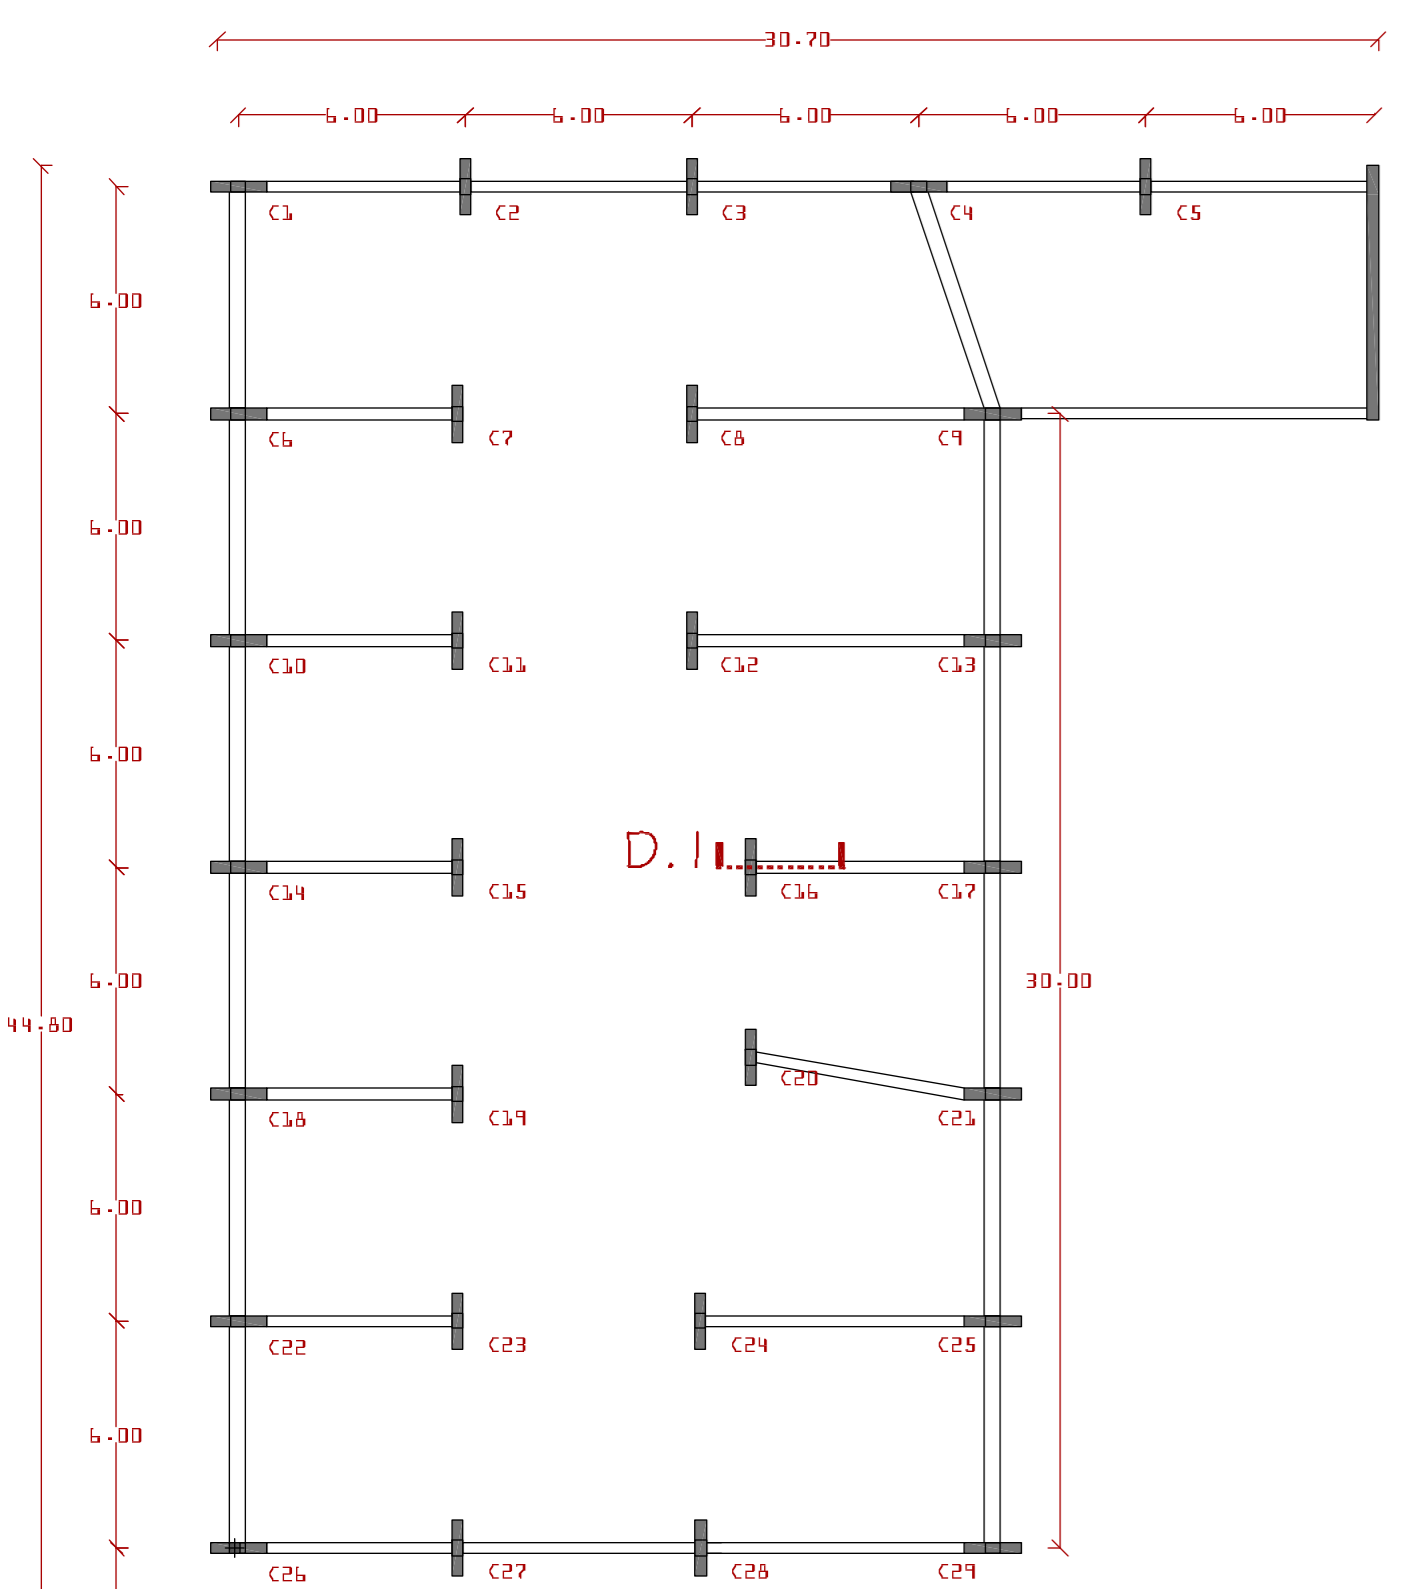
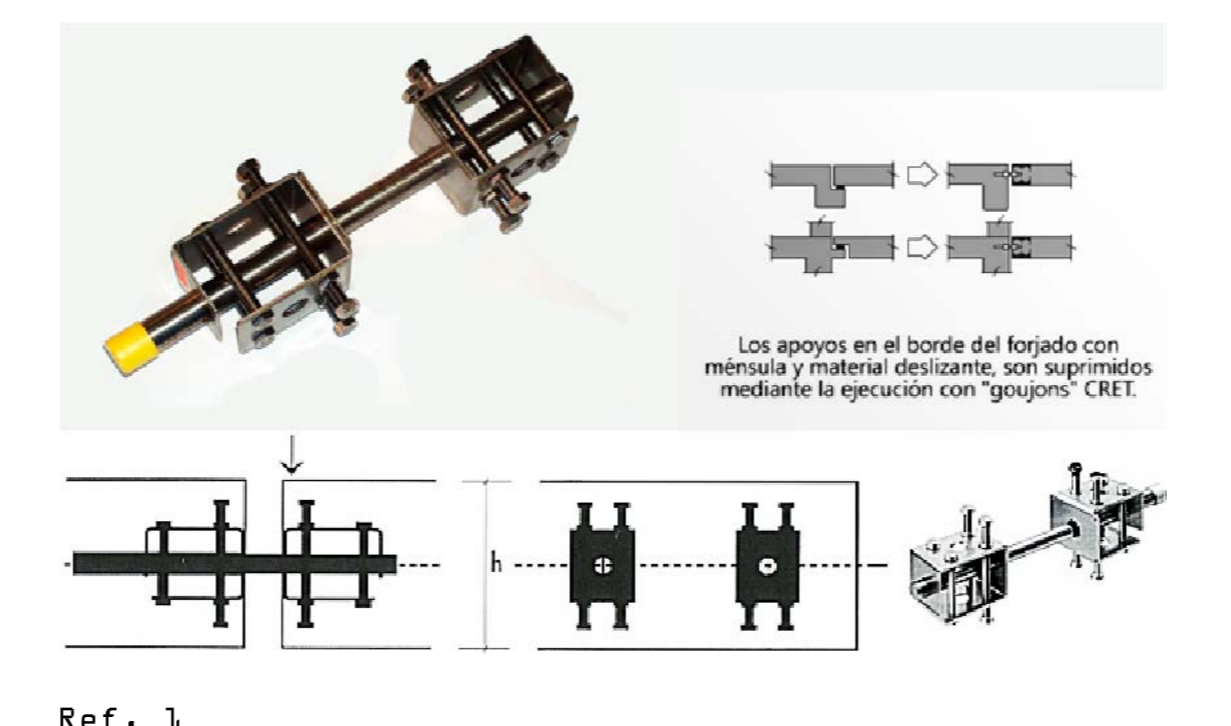
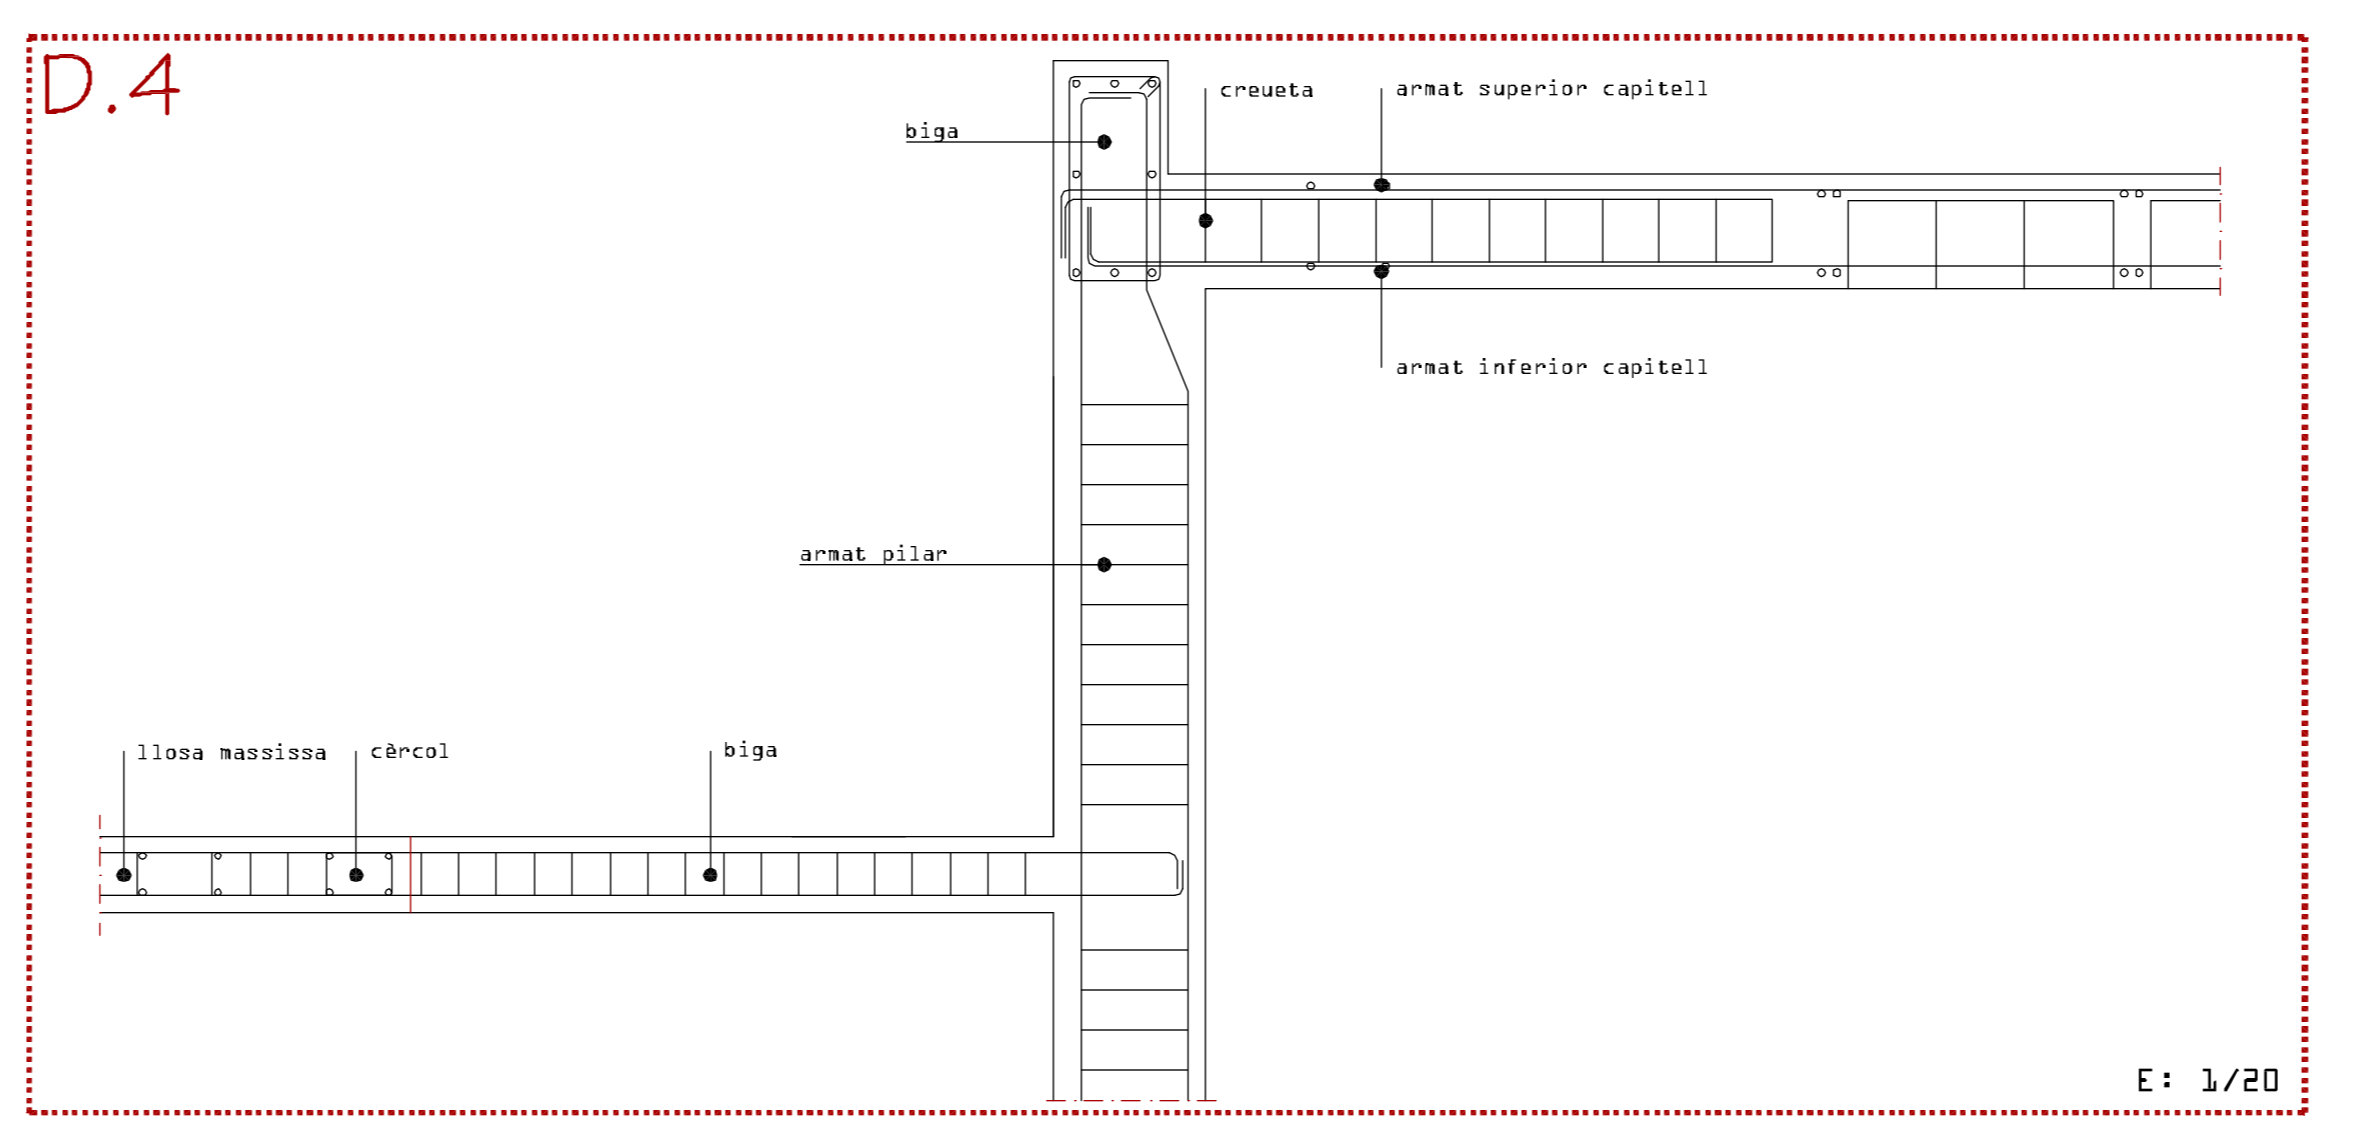
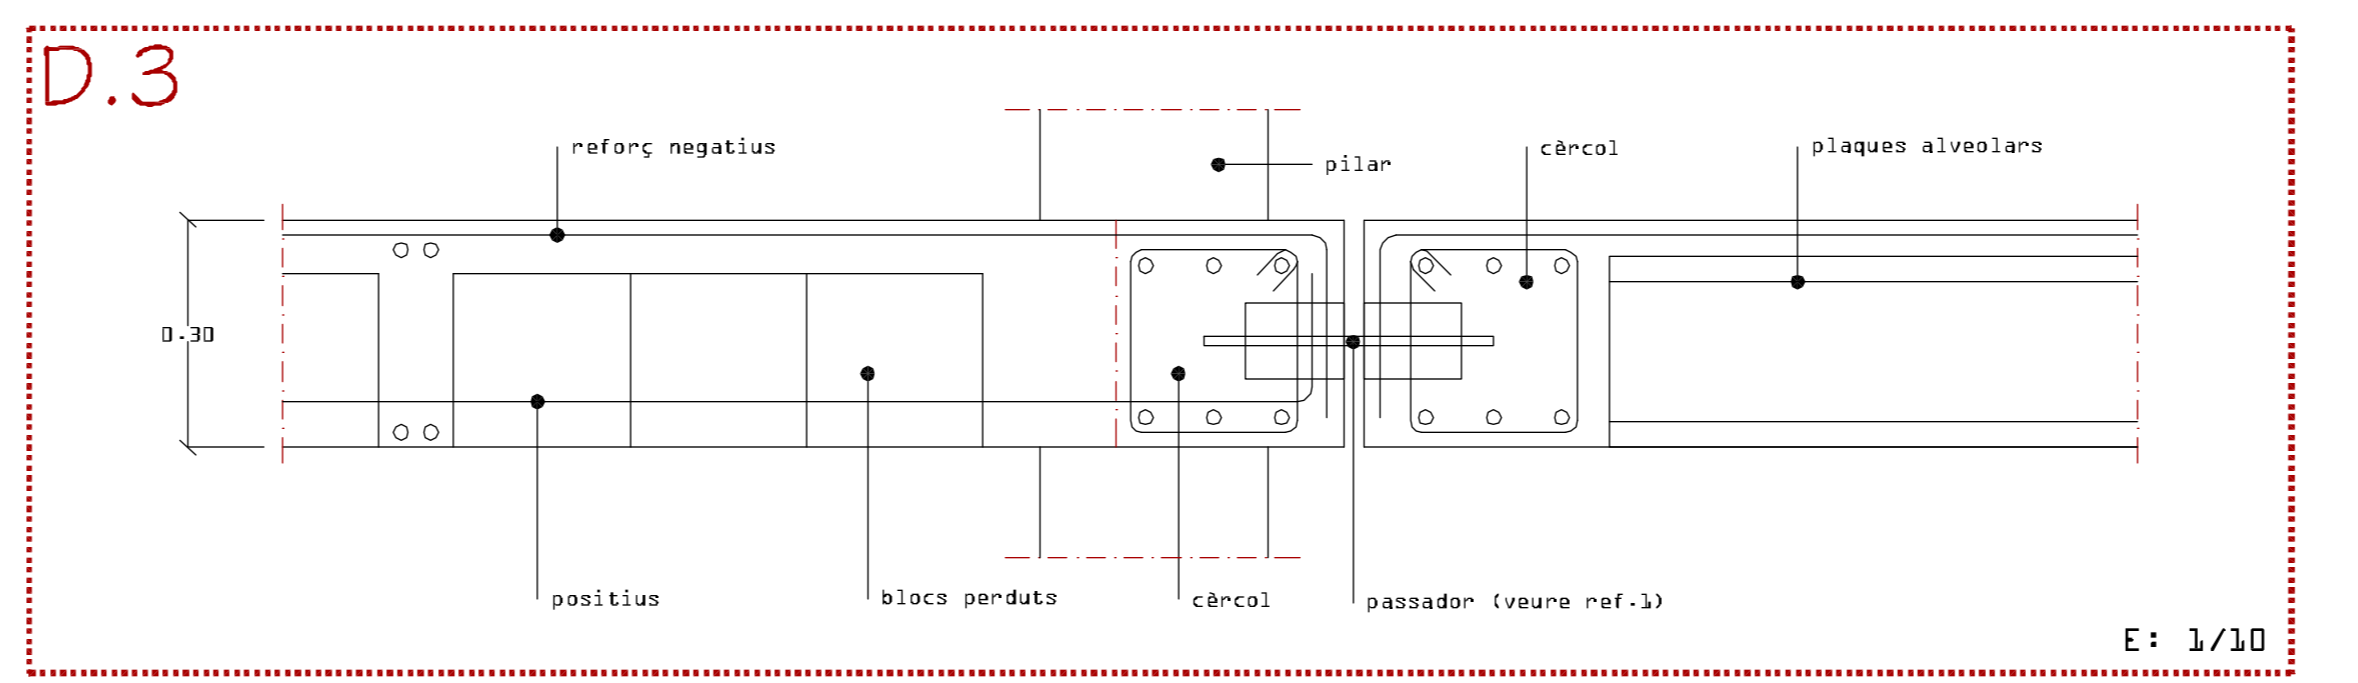


ESTRUCTURA BAIXADOR

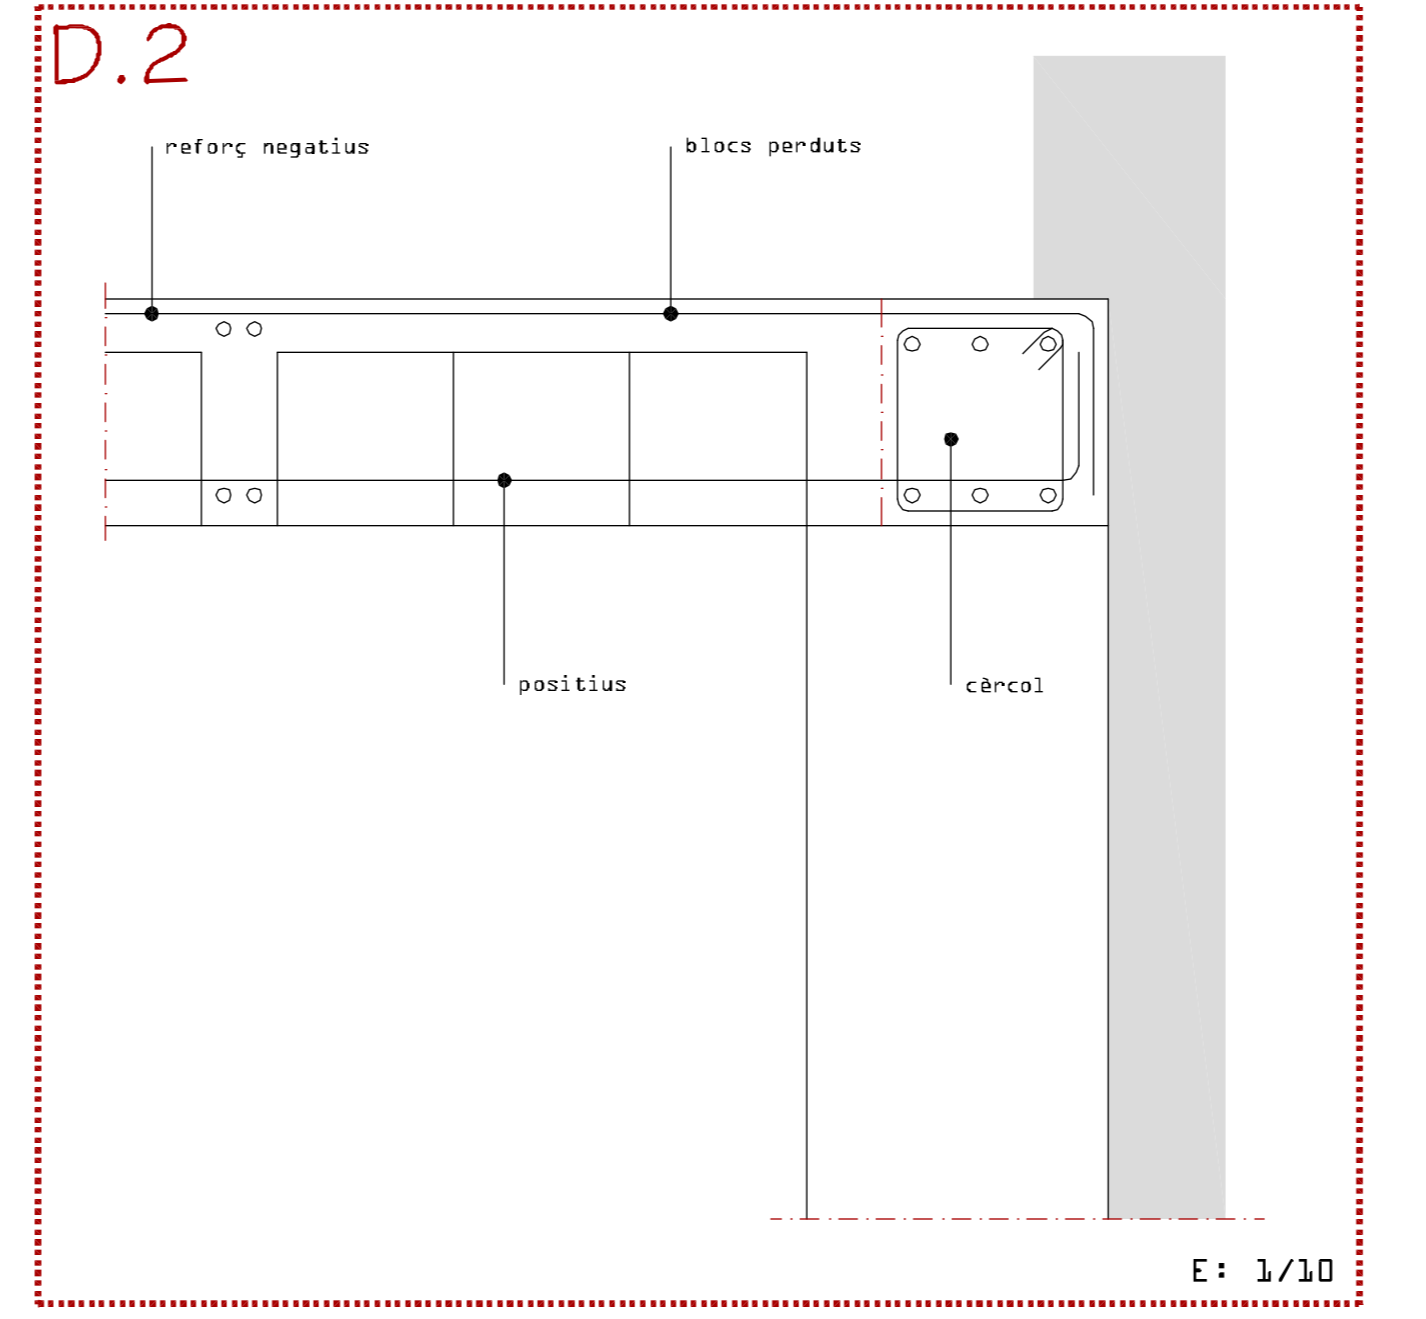

PILARS	
P01	30x30cm
P02	30x30cm
P03	30x30cm
P04	30x30cm
P05	30x30cm
P06	30x30cm
P07	30x30cm
P08	30x30cm
P09	30x30cm
P10	30x30cm
P11	30x30cm
P12	30x30cm
P13	30x30cm
P14	30x30cm
P15	30x30cm
P16	30x30cm
P17	30x30cm
P18	30x30cm
P19	30x30cm
P20	30x30cm
P21	30x30cm
P22	30x30cm
P23	30x30cm
P24	30x30cm
P25	30x30cm
P26	30x30cm
P27	30x30cm
P28	30x30cm
P29	30x30cm
P30	30x30cm
P31	30x30cm

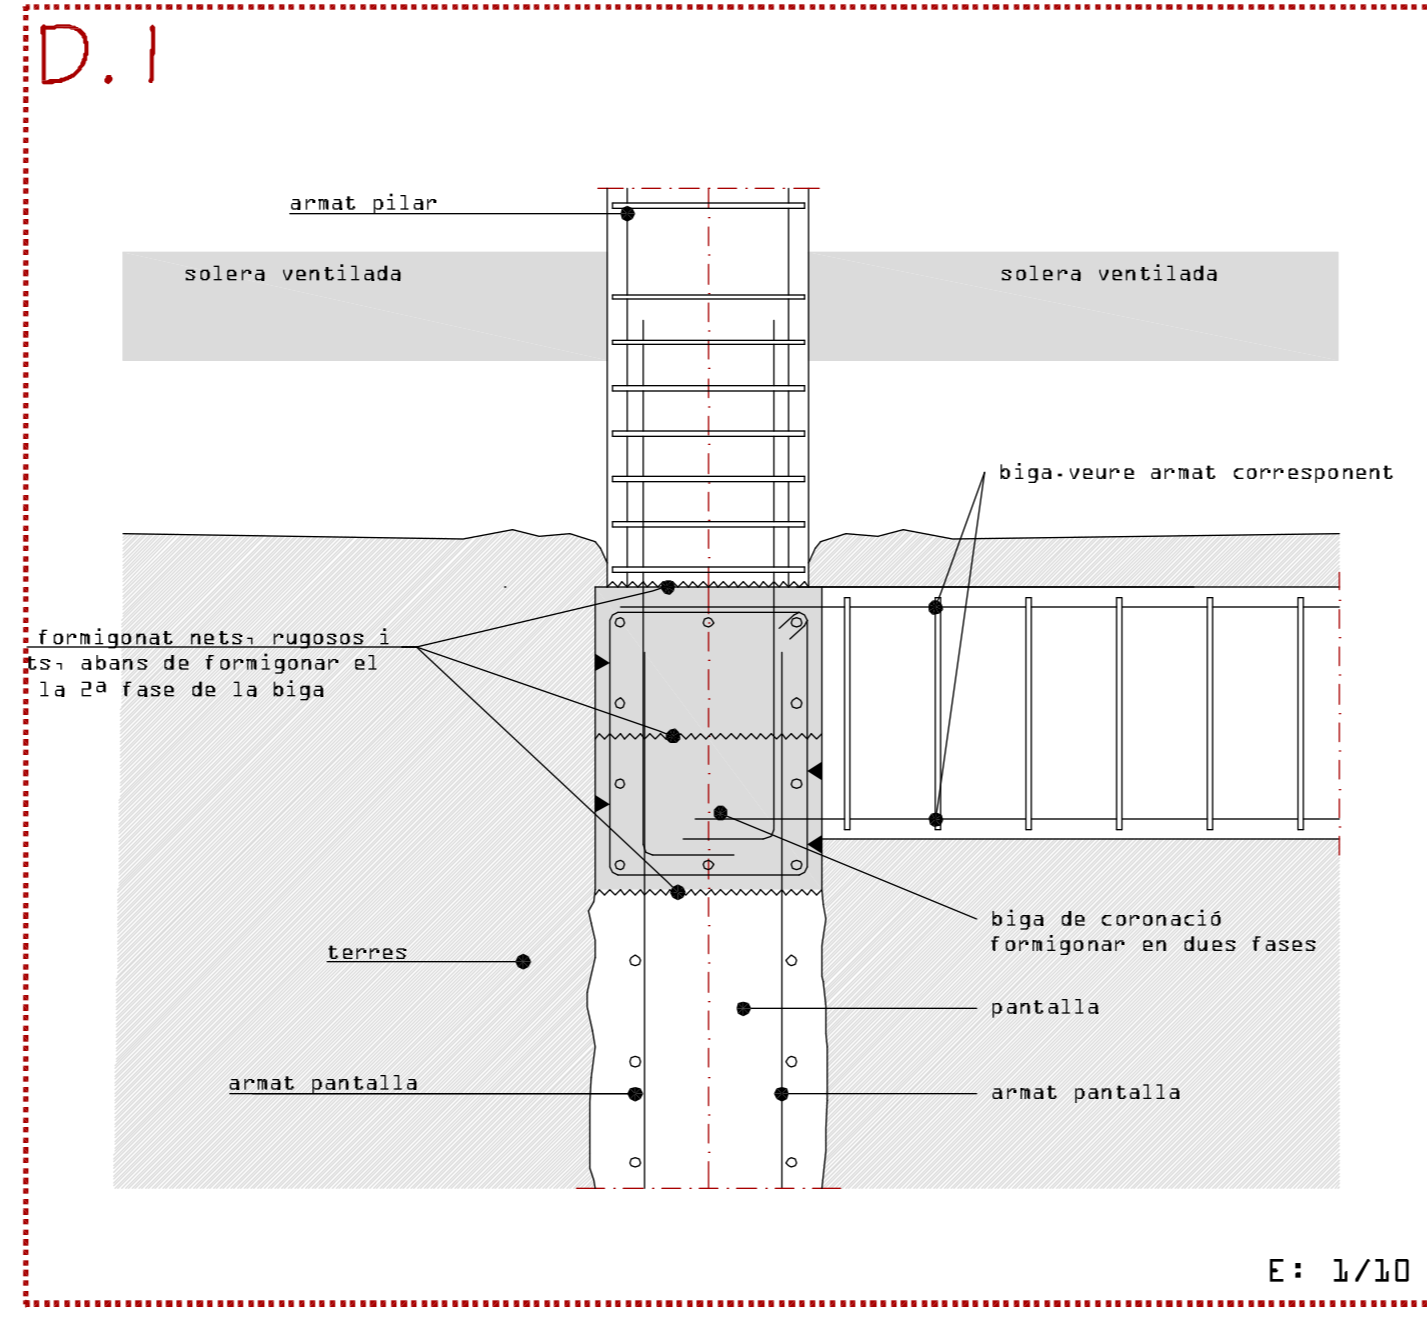

ESTRUCTURA PÈRGOLES

