




PLANTA COTA +17.00m
E: 1/200

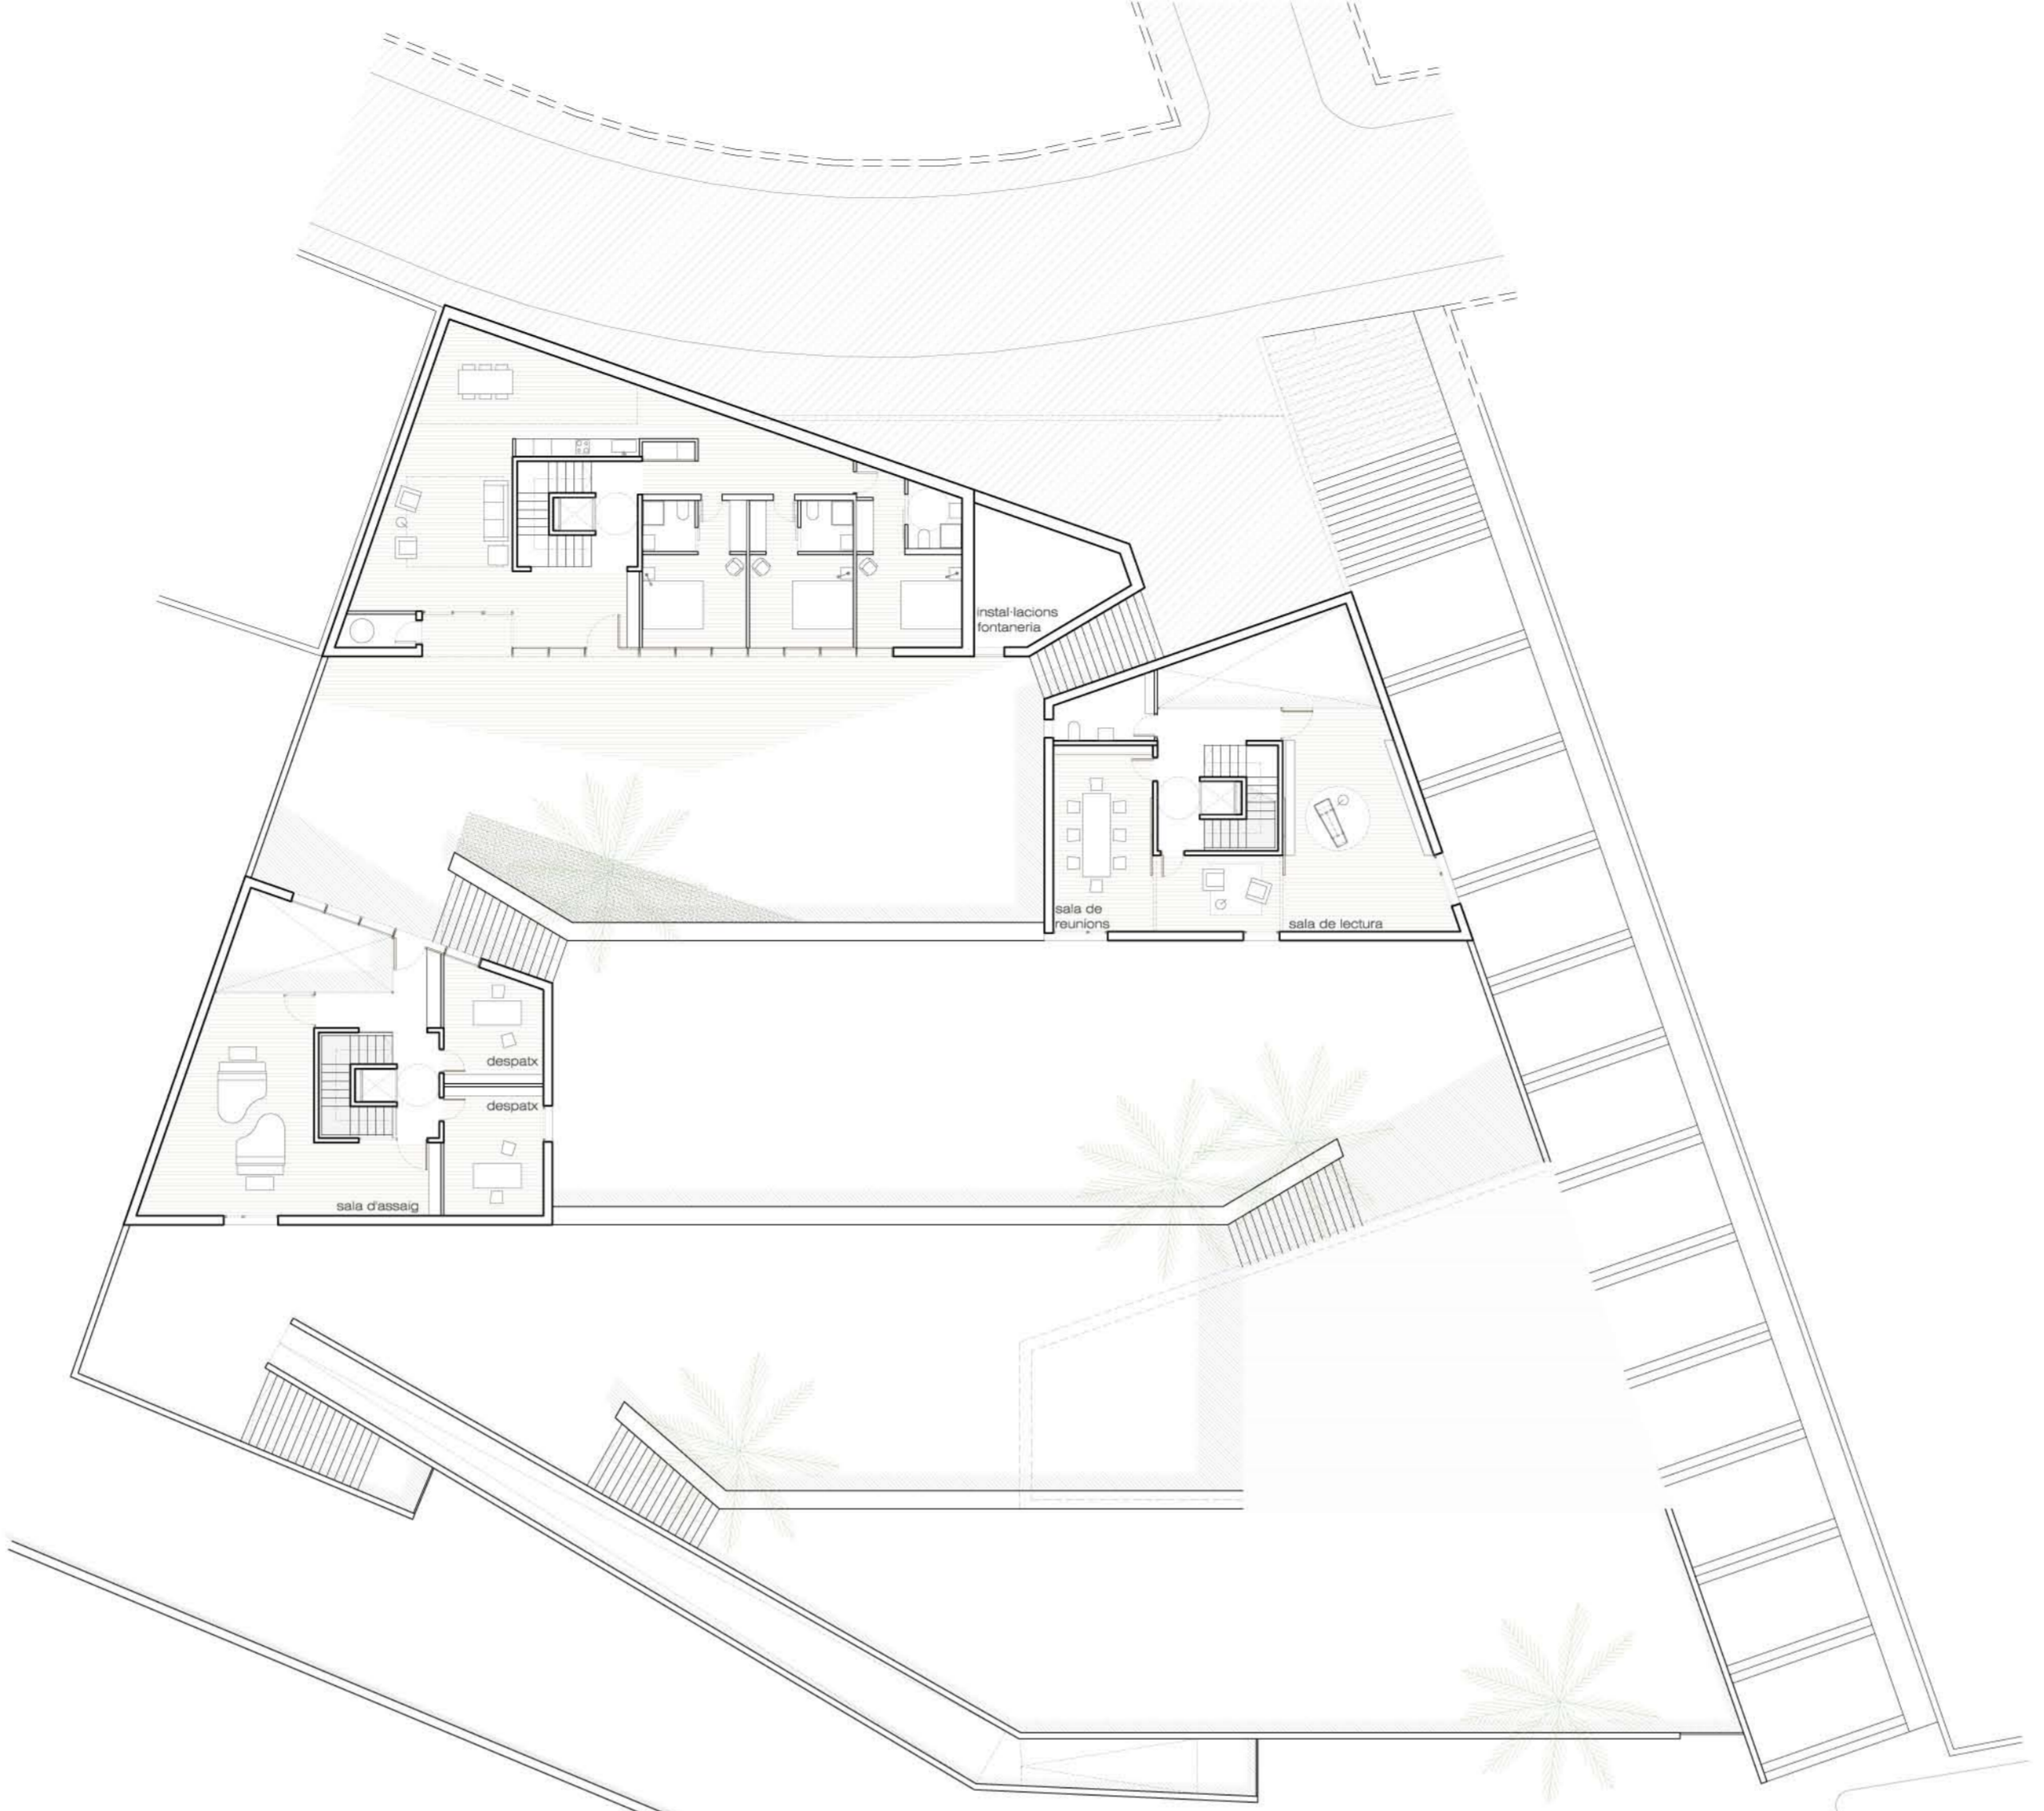


PLANTA COTA +20.25m
E: 1/200

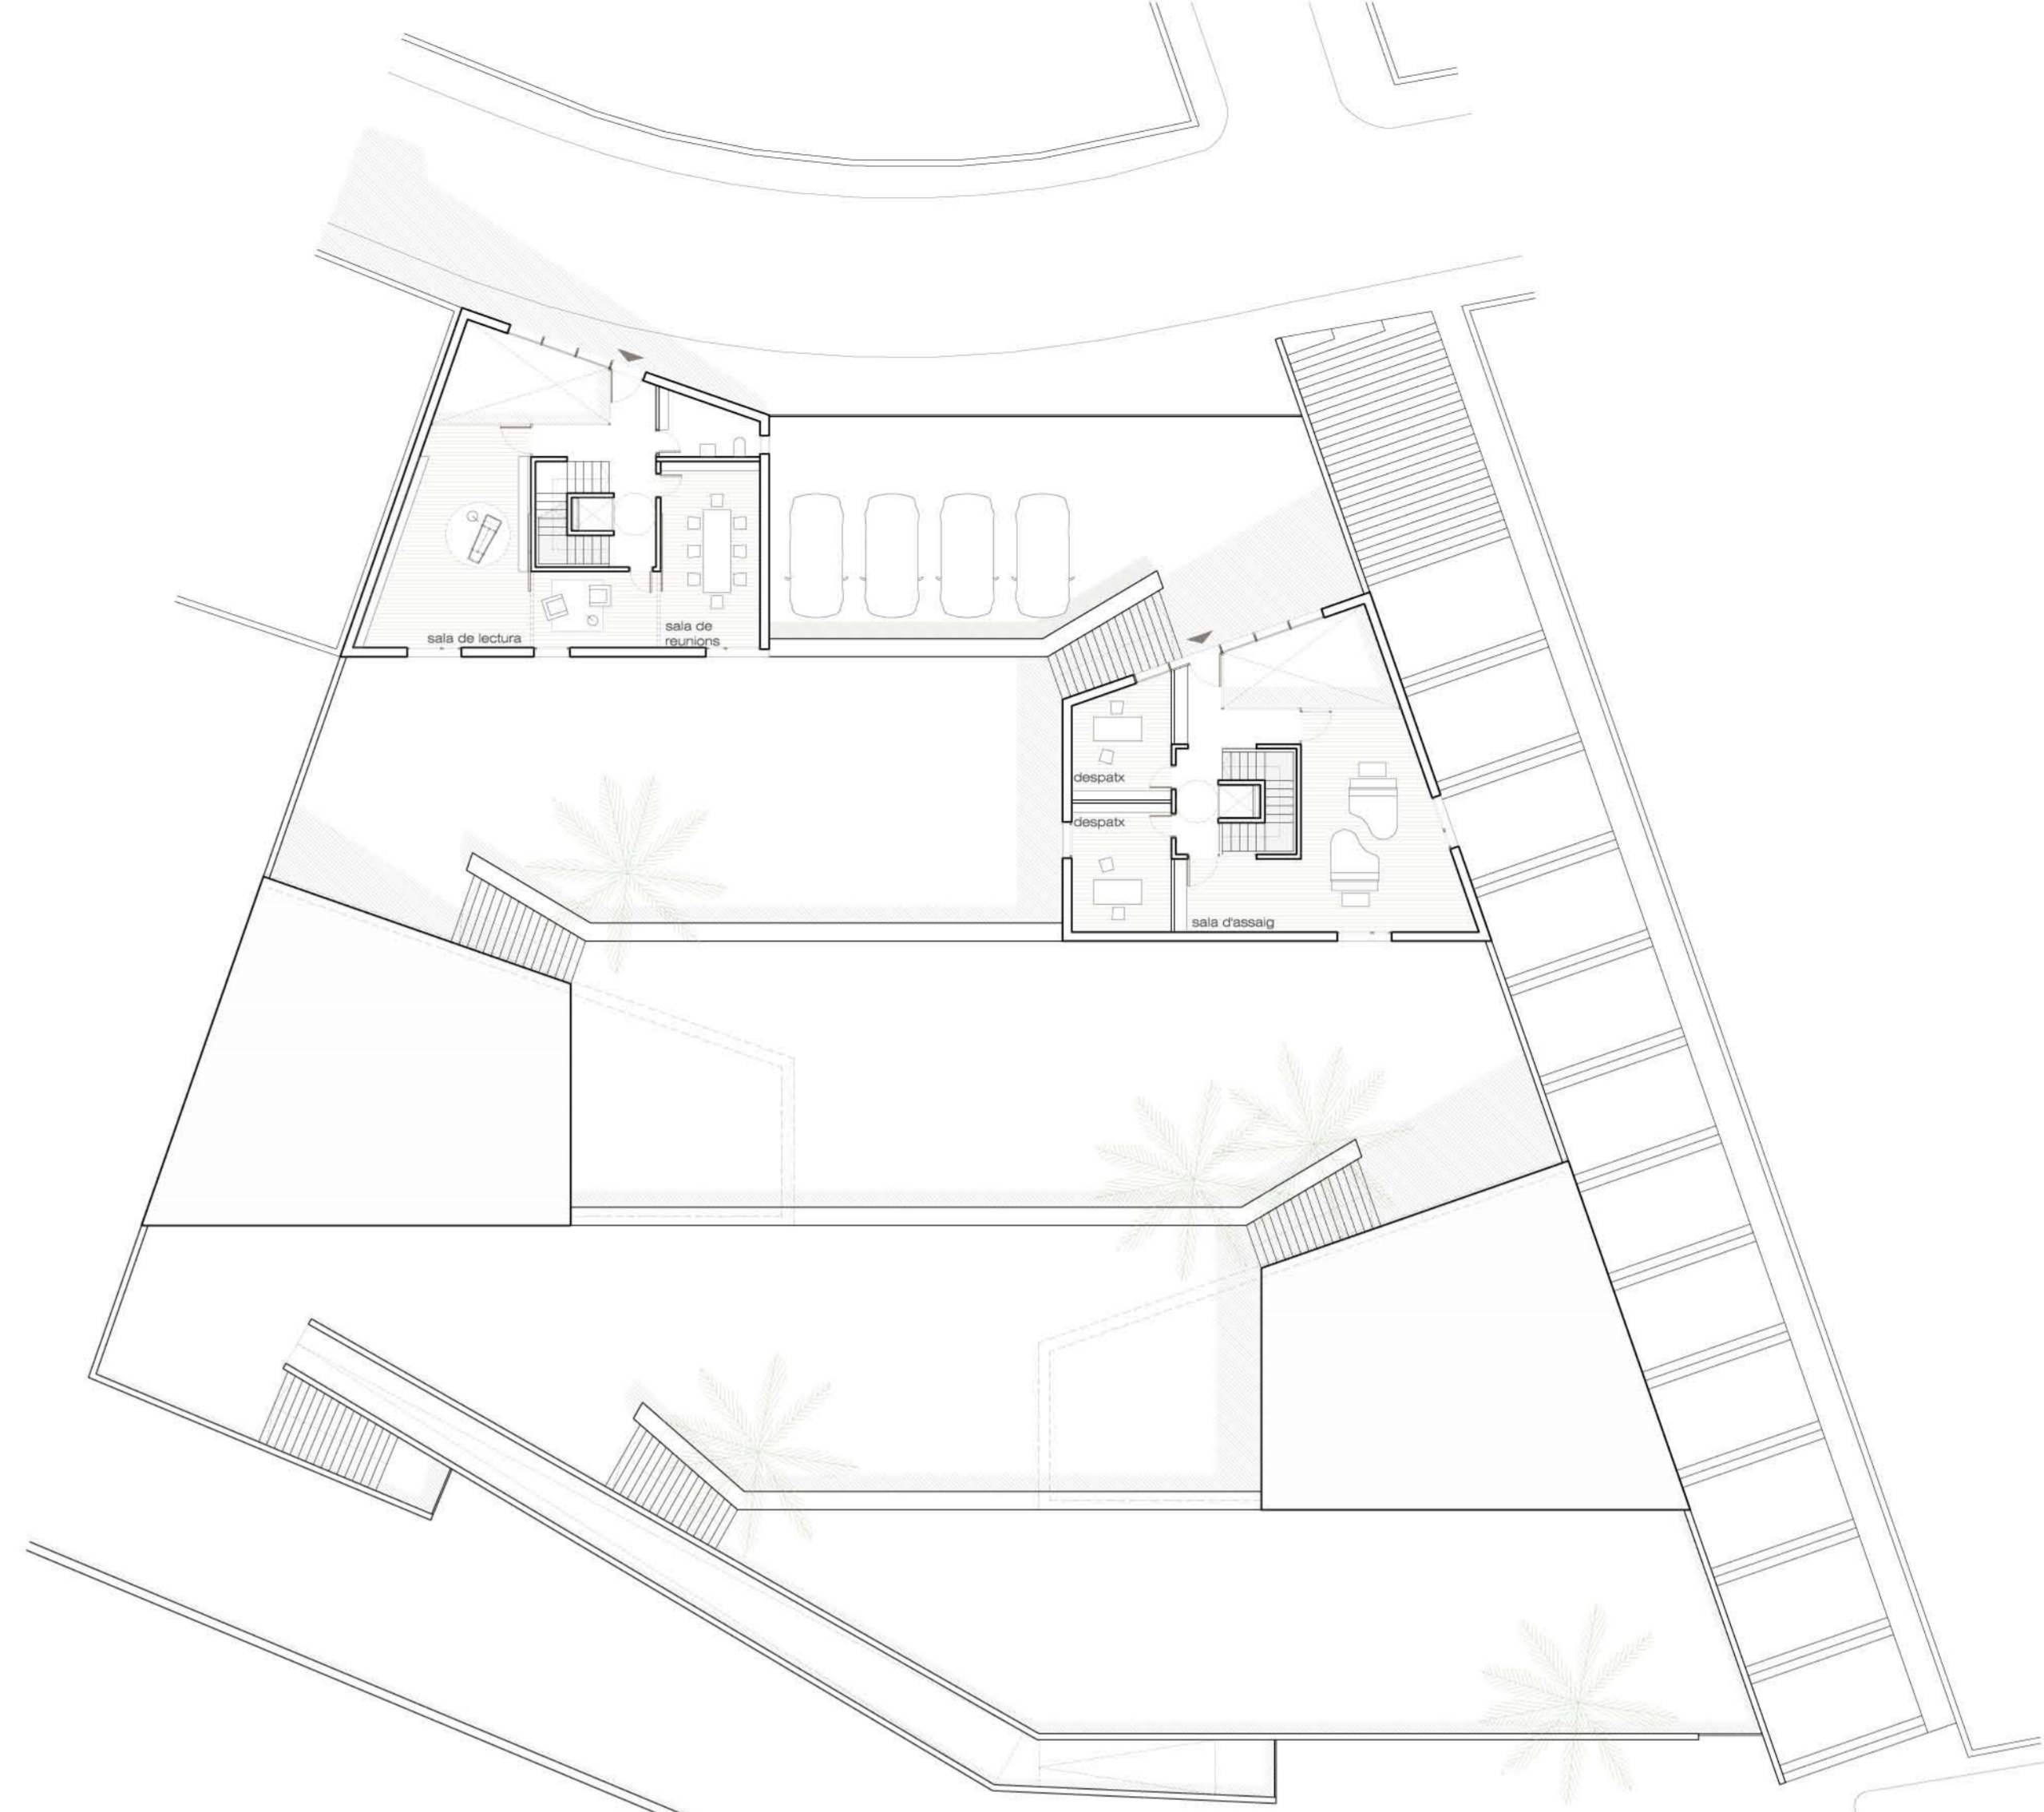


PLANTA COTA +23.50m
E: 1/200

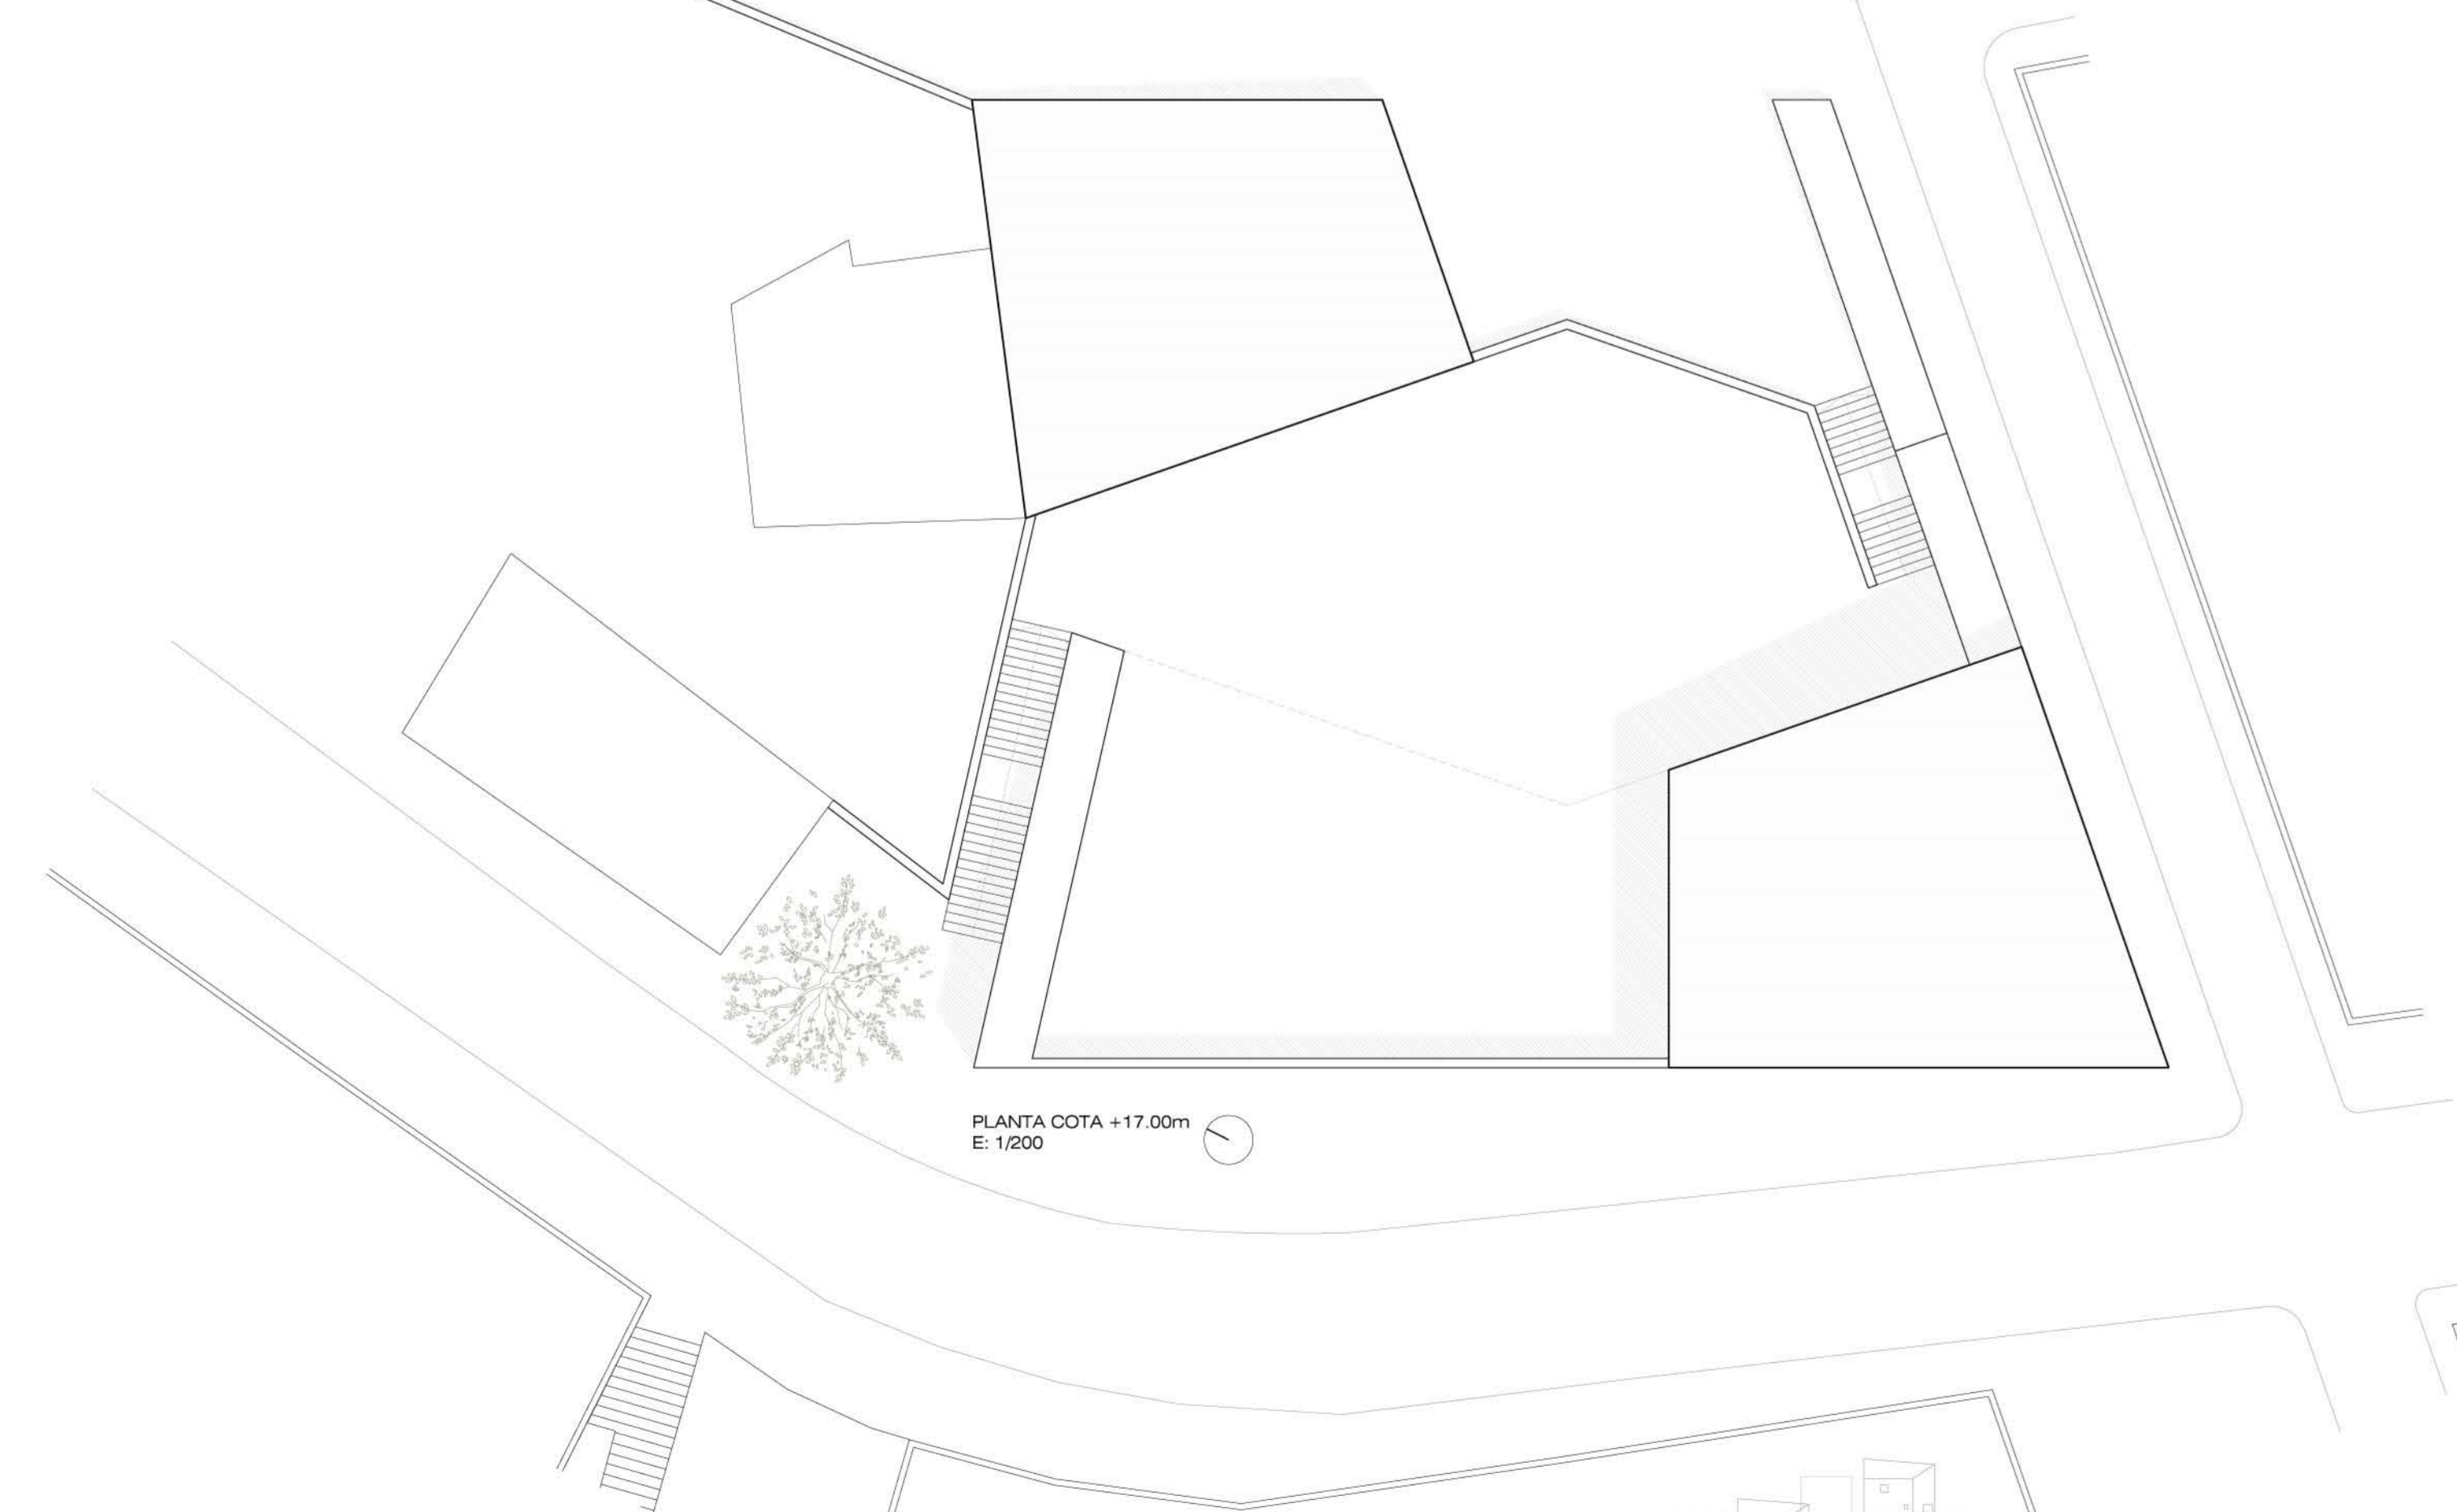

PLANTA COTA +0.00m
E: 1/200

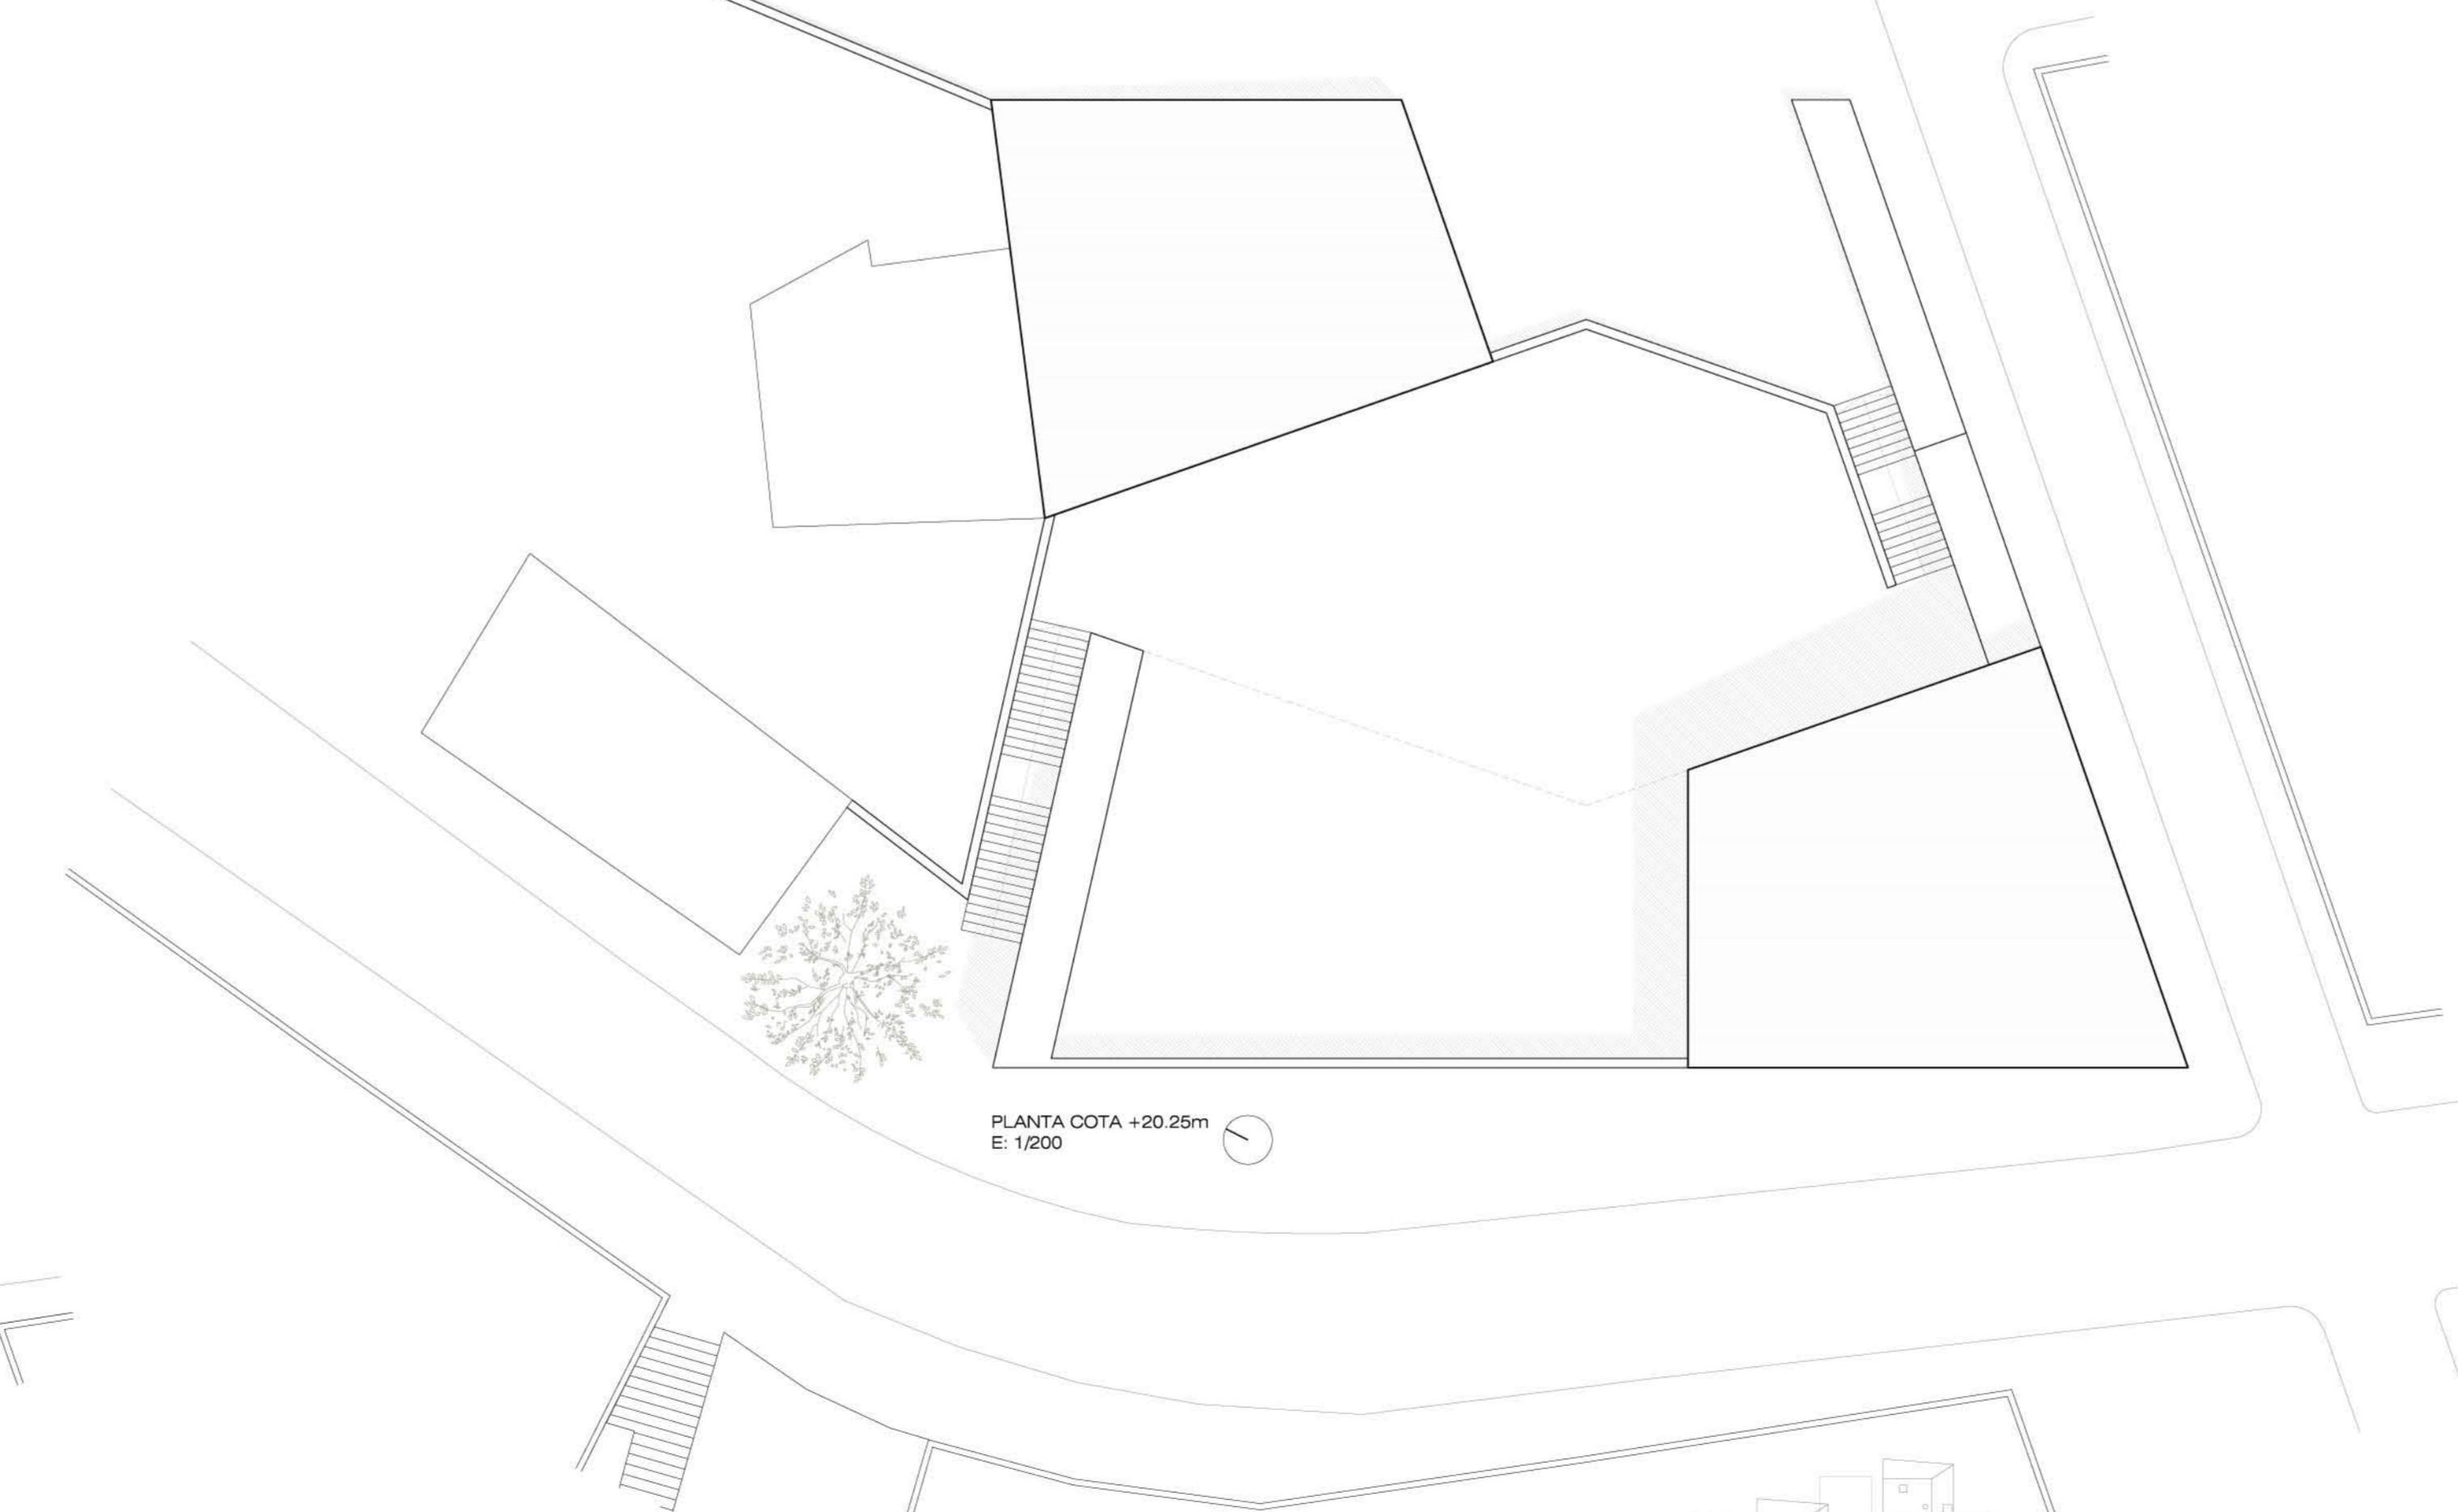

PLANTA COTA +0.00m
E: 1/200

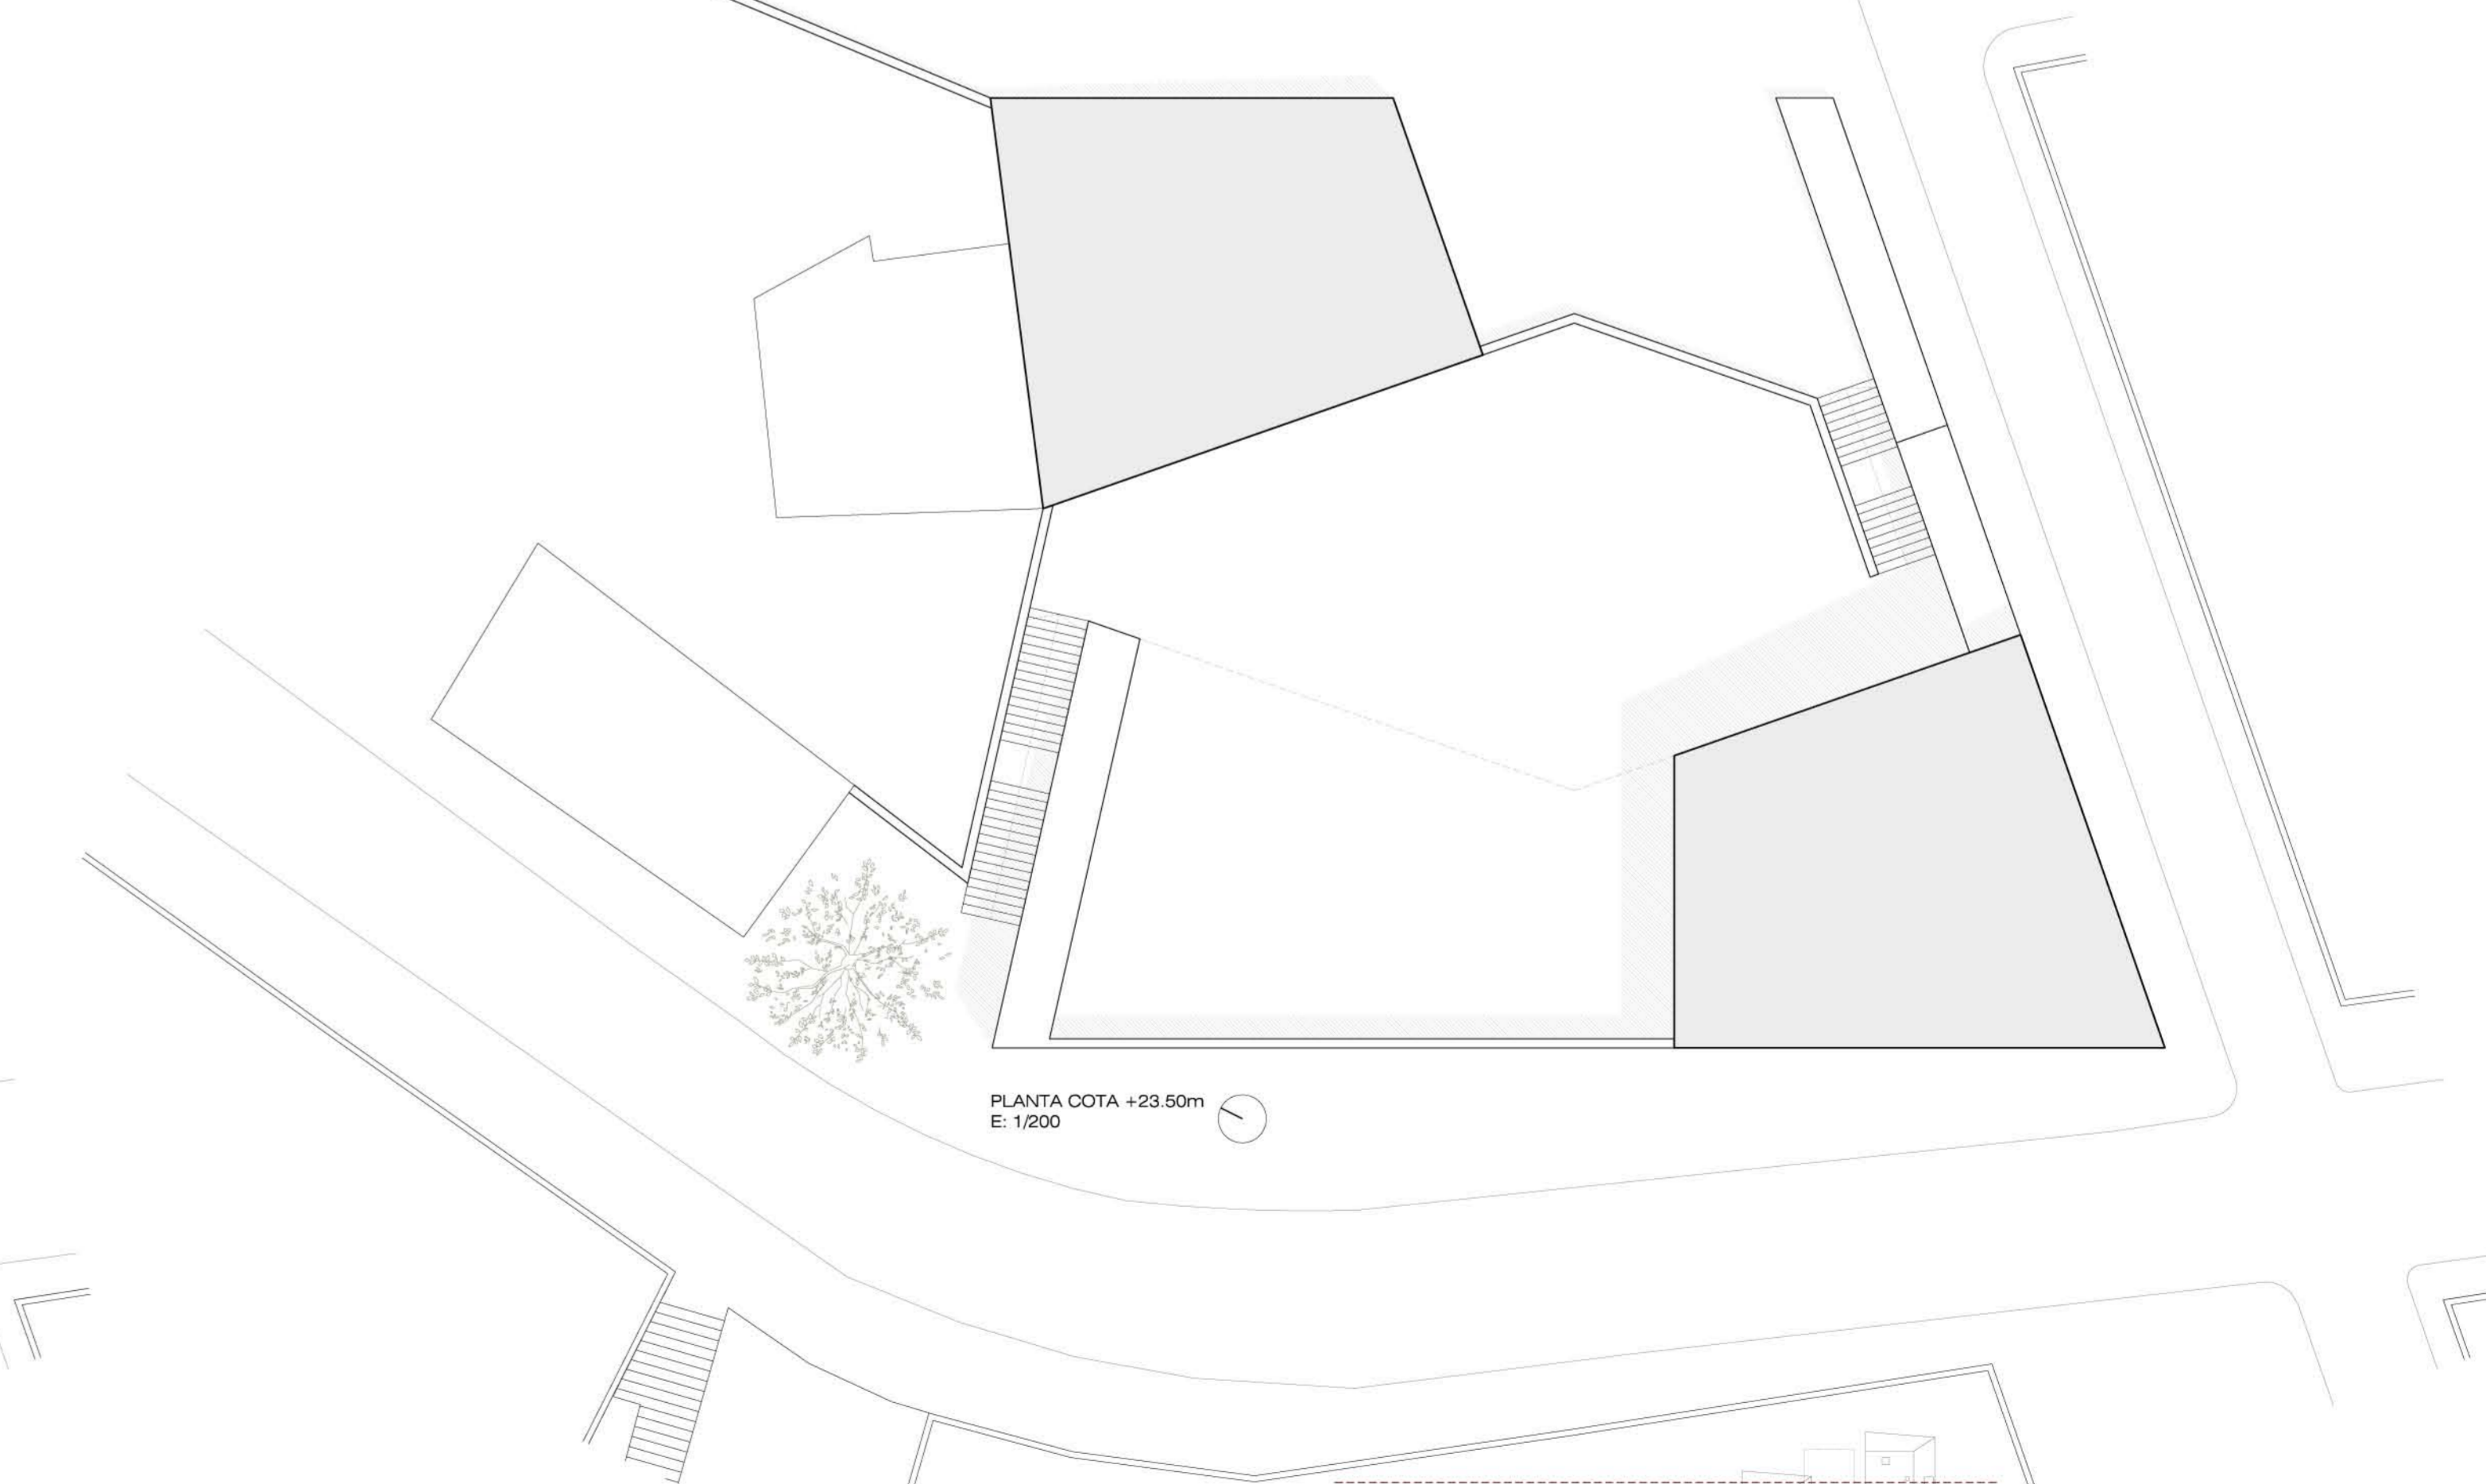

PLANTA COTA +0.00m
E: 1/200

