



PLANTA 2 E. 1/100

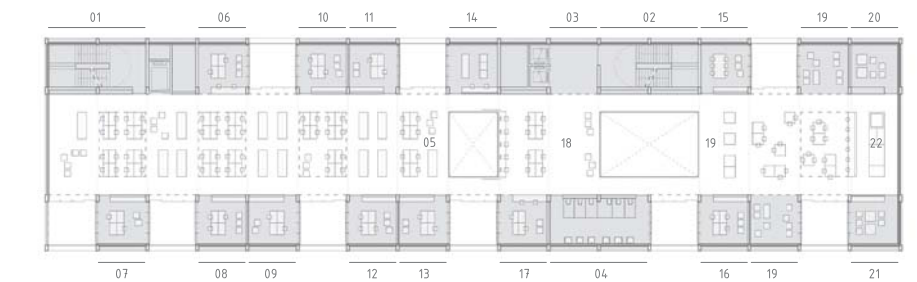

01 nucli servei	39.9 m <sup>2</sup>
02 nucli públic	40.5 m <sup>2</sup>
03 vestíbul ascensor	23.5 m <sup>2</sup>
04 arxiu cedoc	369.6 m <sup>2</sup>
05 sala oficines	249.3 m <sup>2</sup>
06 despatx oficines-1	41.7 m <sup>2</sup>
07 despatx oficines-2	20.2 m <sup>2</sup>
08 despatx oficines-3	41.7 m <sup>2</sup>
09 despatx oficines-4	19.7 m <sup>2</sup>
10 wc	21.8 m <sup>2</sup>
11 instal. bombes	63.2 m <sup>2</sup>
12 instal. clima-1	63.2 m <sup>2</sup>
13 instal. clima-2	63.2 m <sup>2</sup>
14 instal. clima-3	41.7 m <sup>2</sup>
15 instal. clima-4	41.7 m <sup>2</sup>

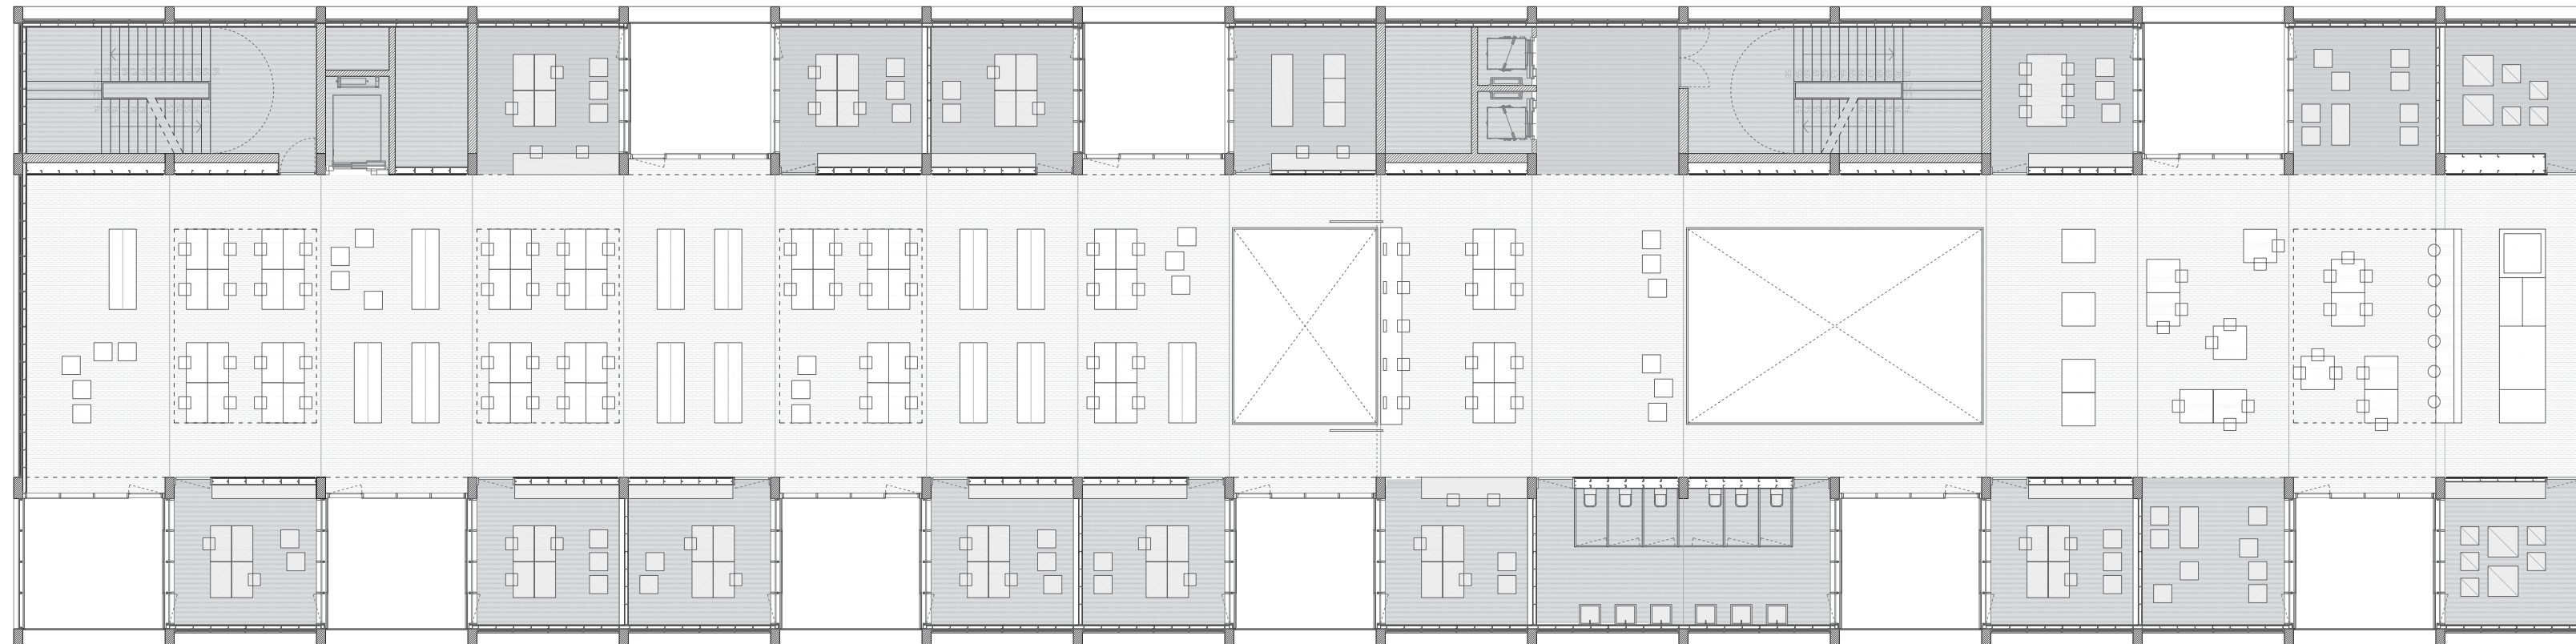

PLANTA 1 E. 1/100



01 nucli servei	39.9 m <sup>2</sup>
02 nucli públic	40.5 m <sup>2</sup>
03 vestíbul ascensor	23.5 m <sup>2</sup>
04 wc	44.9 m <sup>2</sup>
05 sala lectura	416.2 m <sup>2</sup>
06 consultes espec.	23.5 m <sup>2</sup>
07 despatx estudi-1	20.2 m <sup>2</sup>
08 despatx estudi-2	20.2 m <sup>2</sup>
09 despatx estudi-3	20.2 m <sup>2</sup>
10 despatx estudi-4	20.2 m <sup>2</sup>
11 despatx estudi-5	20.2 m <sup>2</sup>
12 despatx estudi-6	20.2 m <sup>2</sup>
13 despatx estudi-7	20.2 m <sup>2</sup>
14 despatx estudi-8	20.2 m <sup>2</sup>
15 despatx estudi-9	20.2 m <sup>2</sup>
16 despatx estudi-10	20.2 m <sup>2</sup>
17 informació	23.5 m <sup>2</sup>
18 vestíbul consultes	135.9 m <sup>2</sup>
19 bar-cafeteria	219.9 m <sup>2</sup>
20 magatzem bar-1	19.6 m <sup>2</sup>
21 magatzem bar-2	22.6 m <sup>2</sup>
22 zona barra bar	48.7 m <sup>2</sup>