



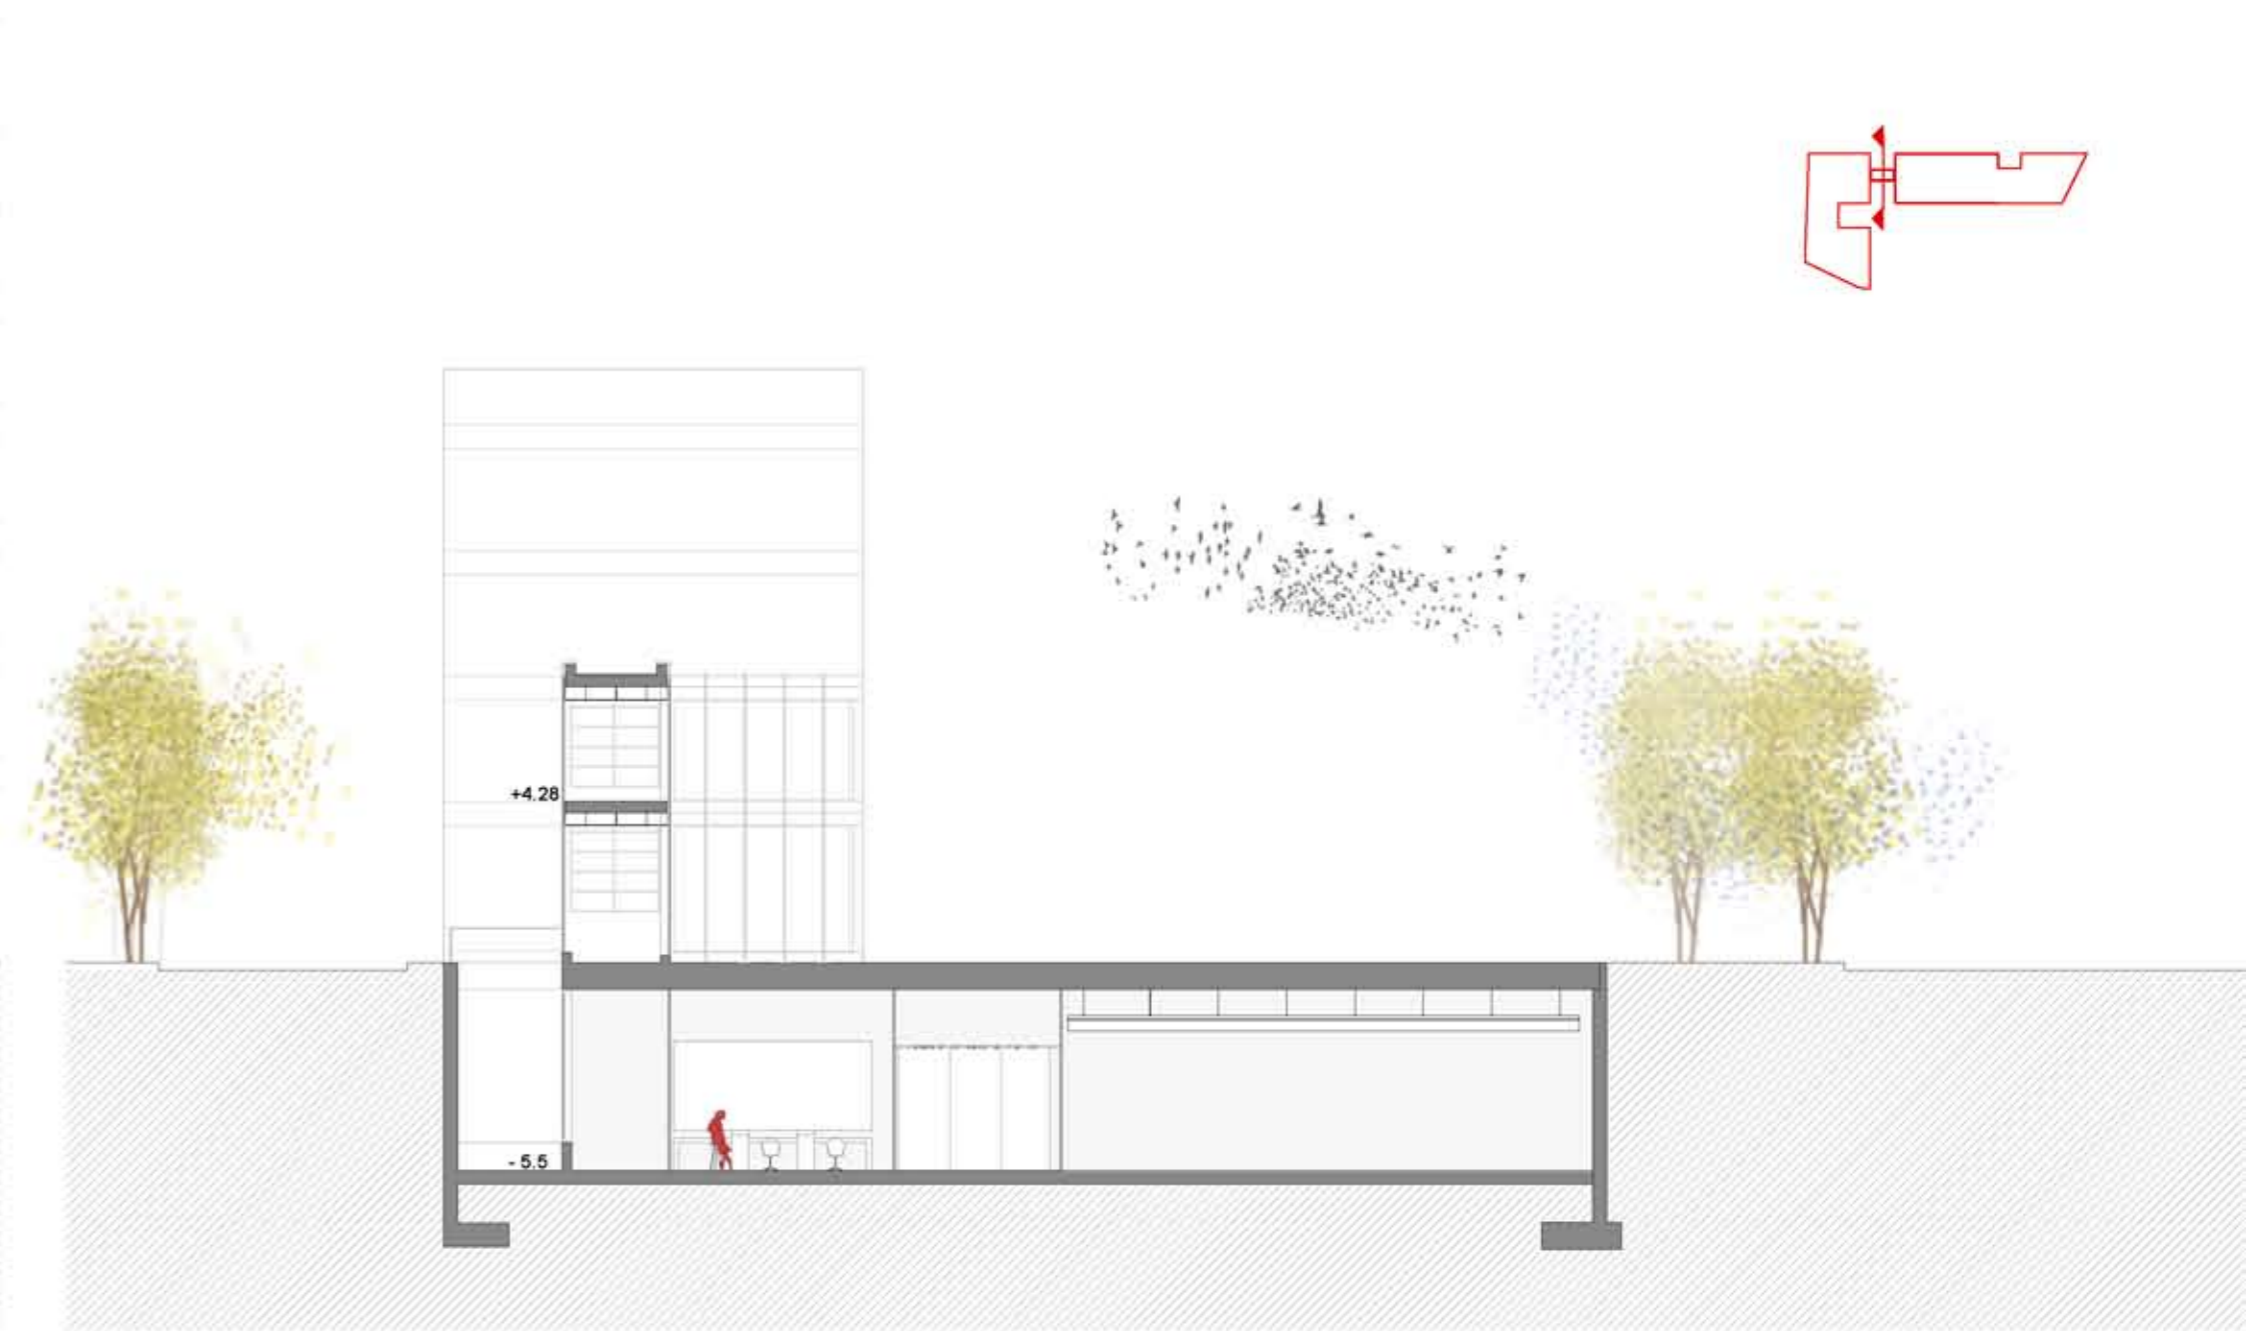

Sección 4 E/ 1:200

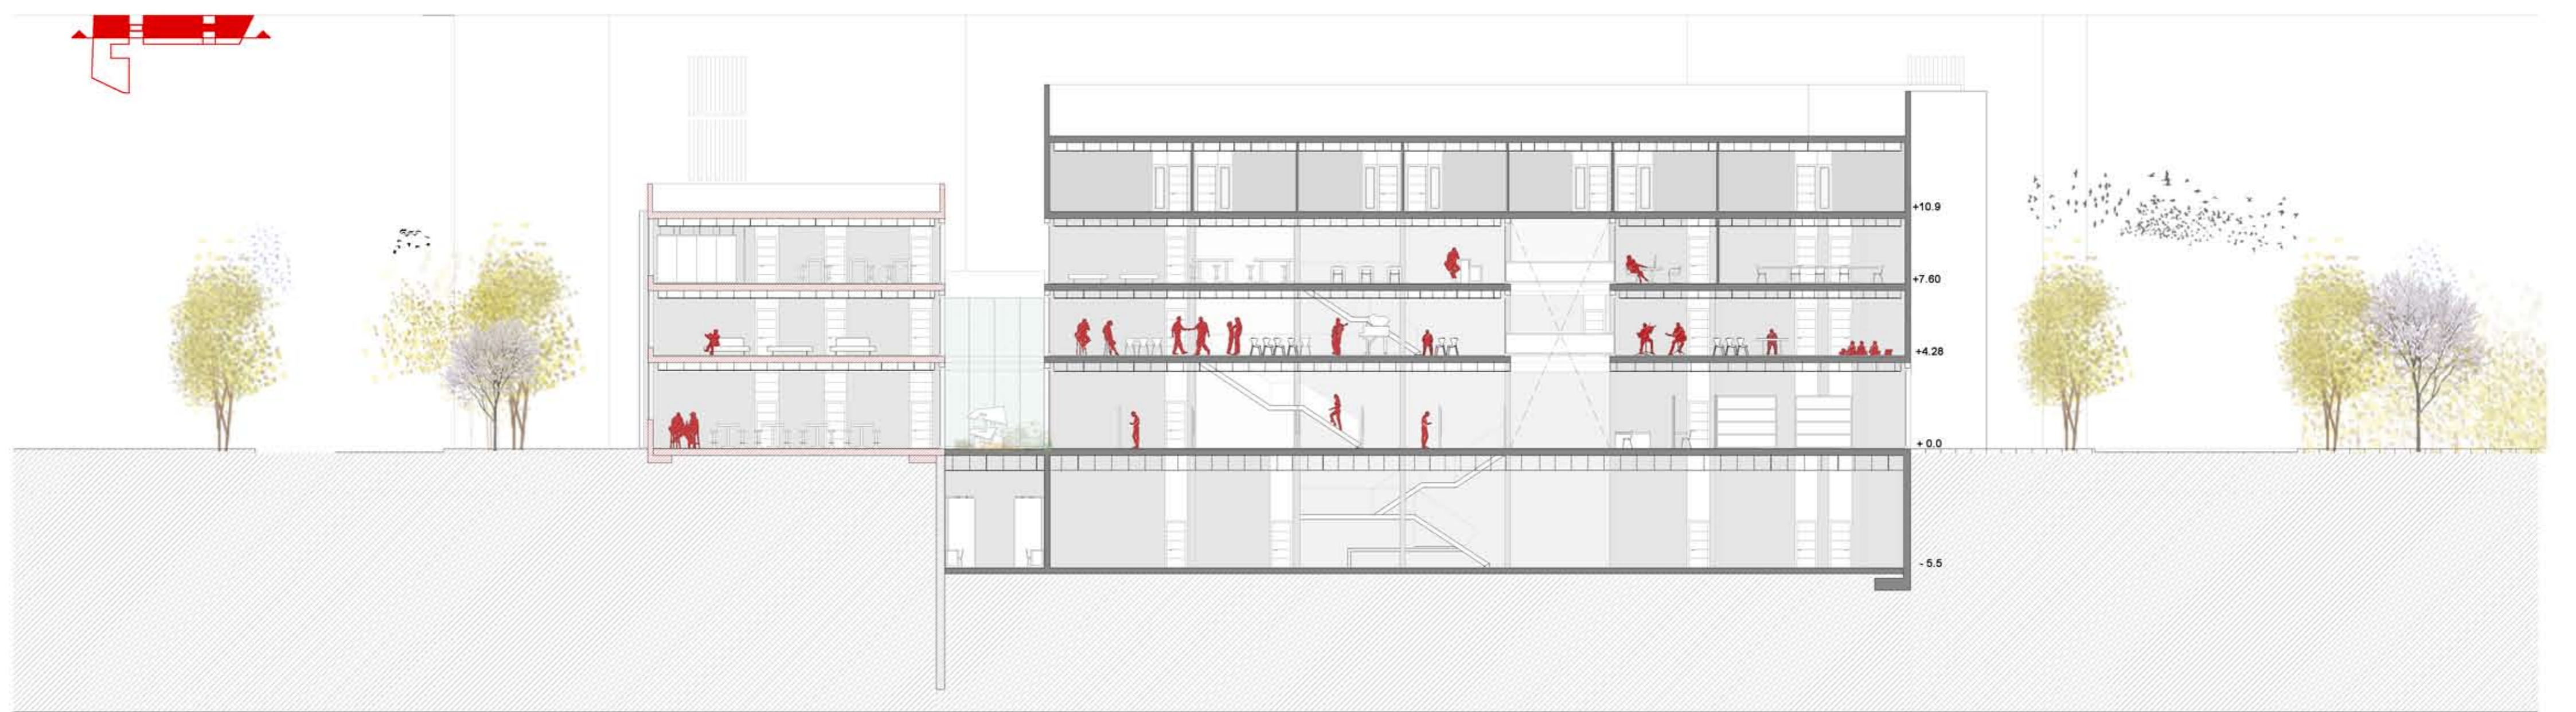

Sección 5 E/ 1:200



Sección 1 E/ 1:200

