



Planta primera
(E: 1/200)



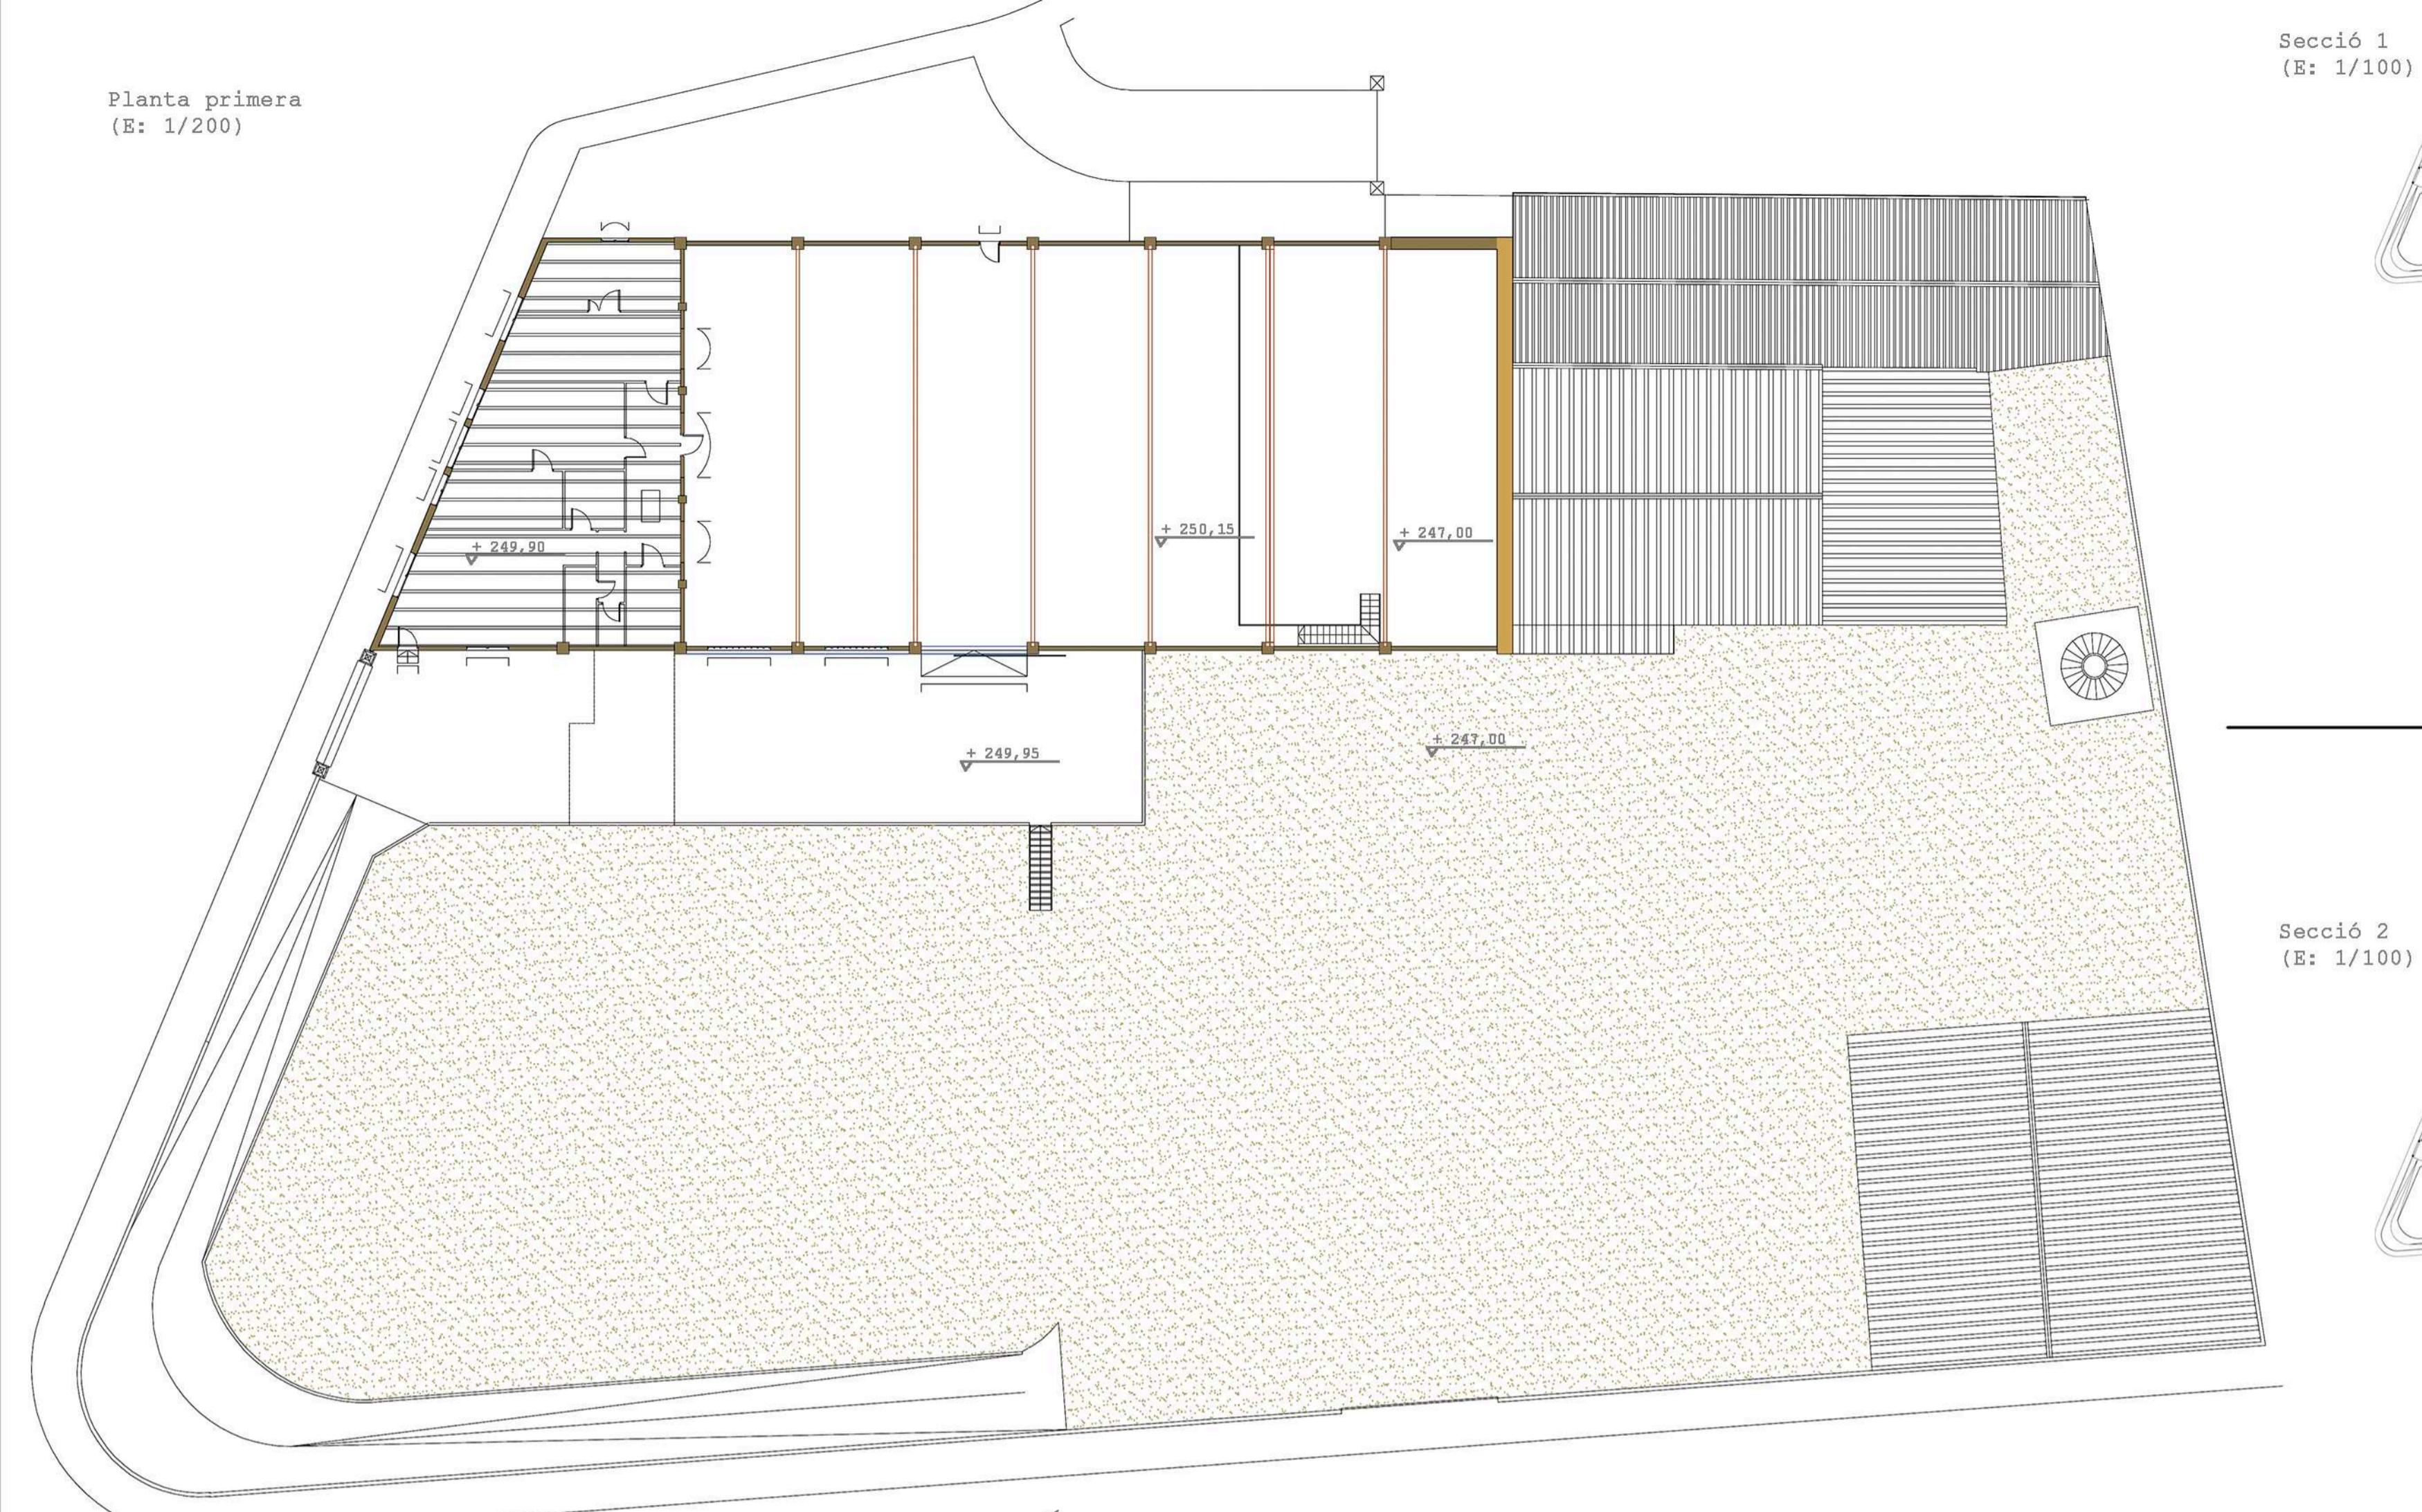


Planta segona
(E: 1/200)

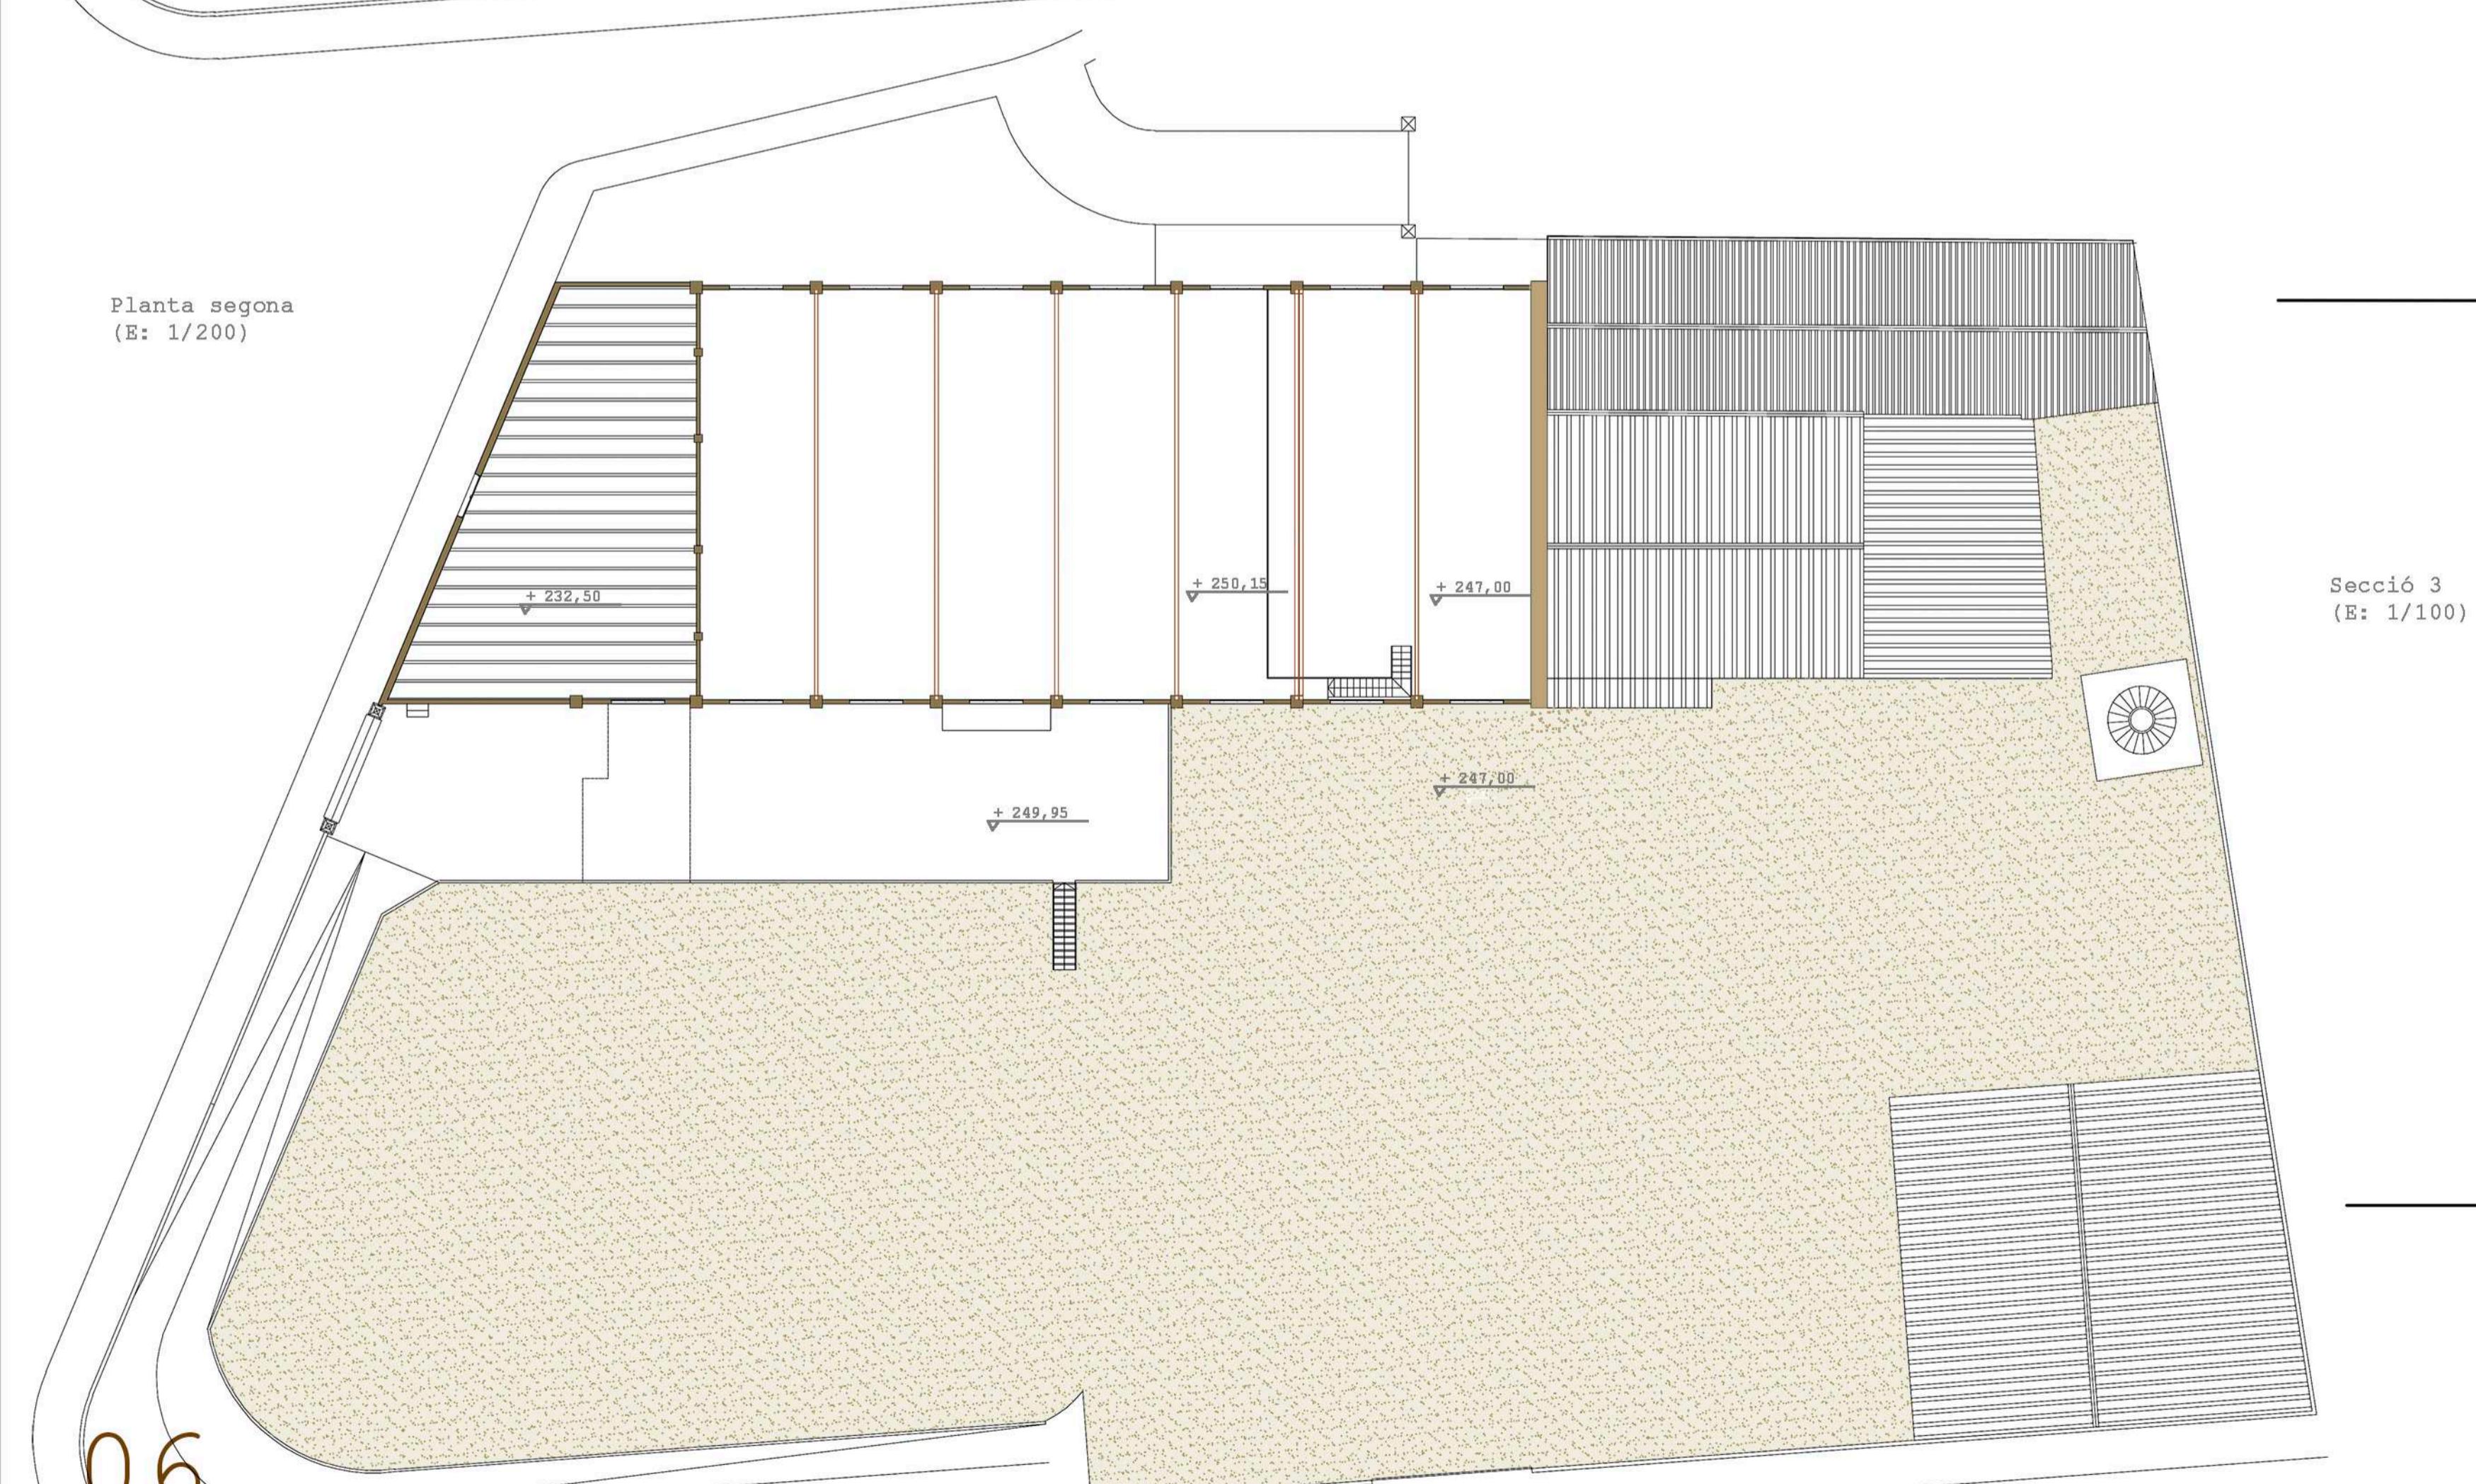

The image contains four architectural drawings. The top-left drawing shows a building's facade with a red line indicating a cross-section. The top-right drawing is a detailed vertical cross-section of a wall, featuring a central vertical column with a grid pattern, surrounded by brickwork and a metal frame. The bottom-left drawing is a duplicate of the top-left one, also showing a red line for a cross-section. The bottom-right drawing is a small square inset showing a detailed view of a textured surface, possibly a floor or wall finish.

This architectural section drawing illustrates a building's vertical profile. The left side shows a series of rooms with horizontal lines representing windows or doors. A central vertical column contains a staircase indicated by diagonal lines. To the right, a large room features a diamond-shaped ceiling pattern. The roofline is depicted with a series of parallel lines, and a red arrow on the far left points downwards, likely indicating the direction of the section cut.

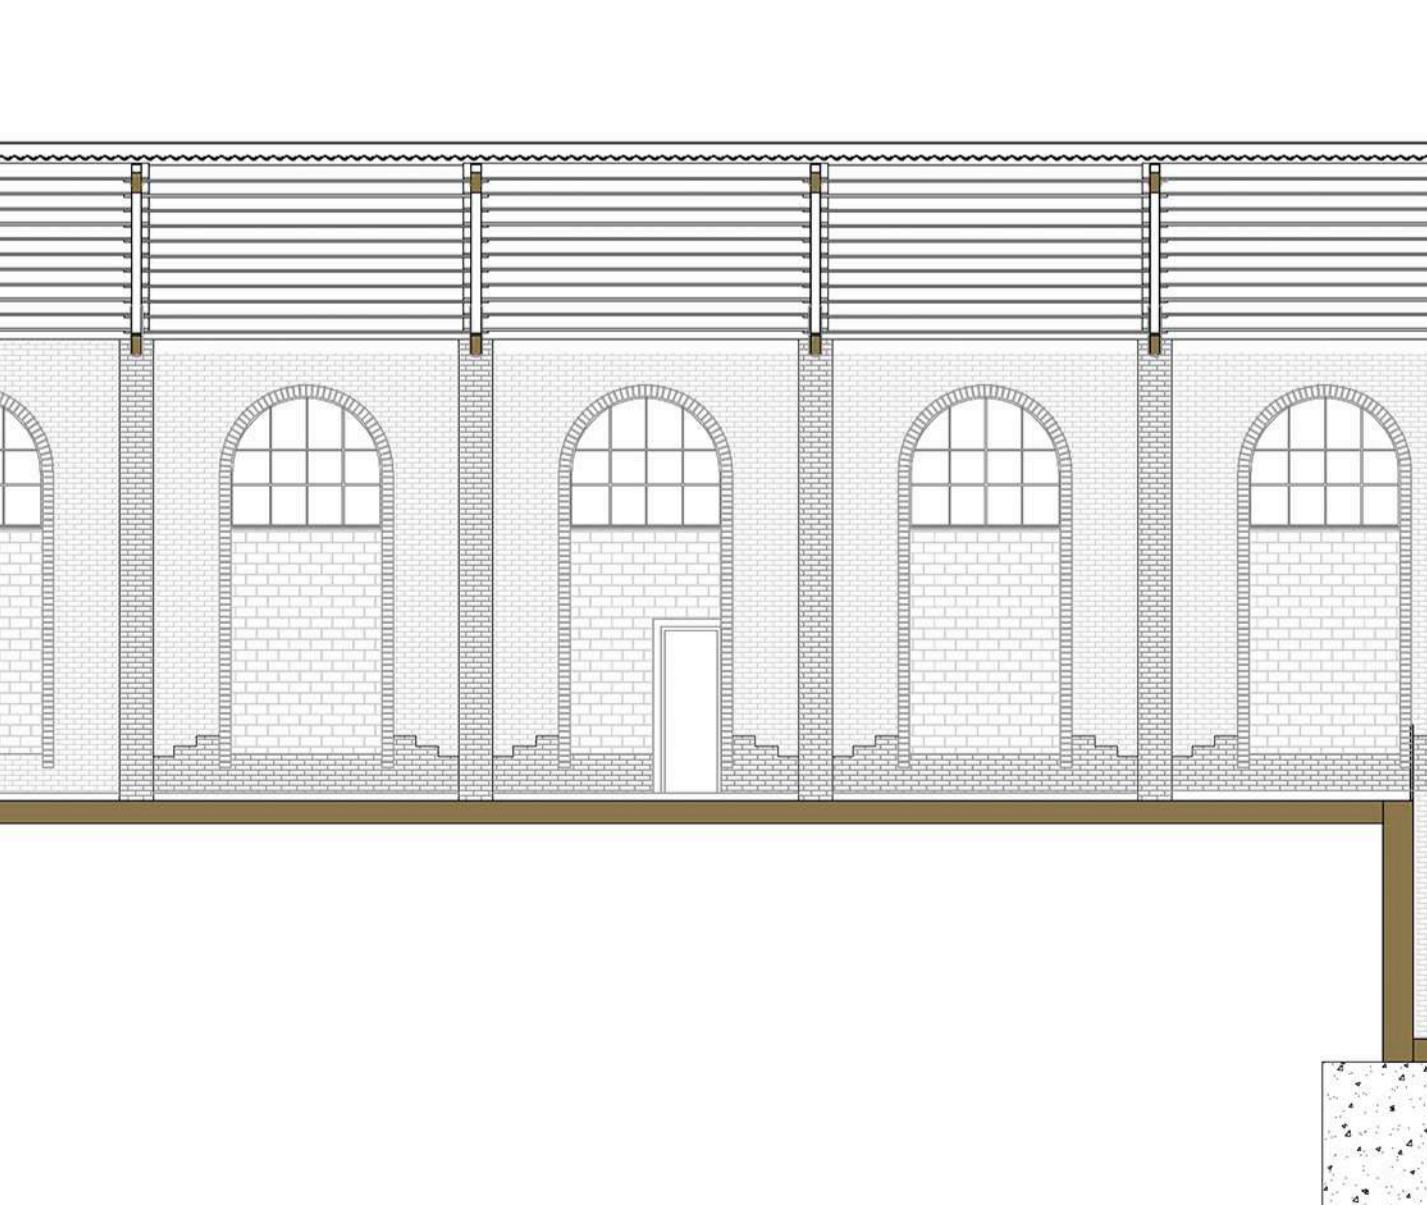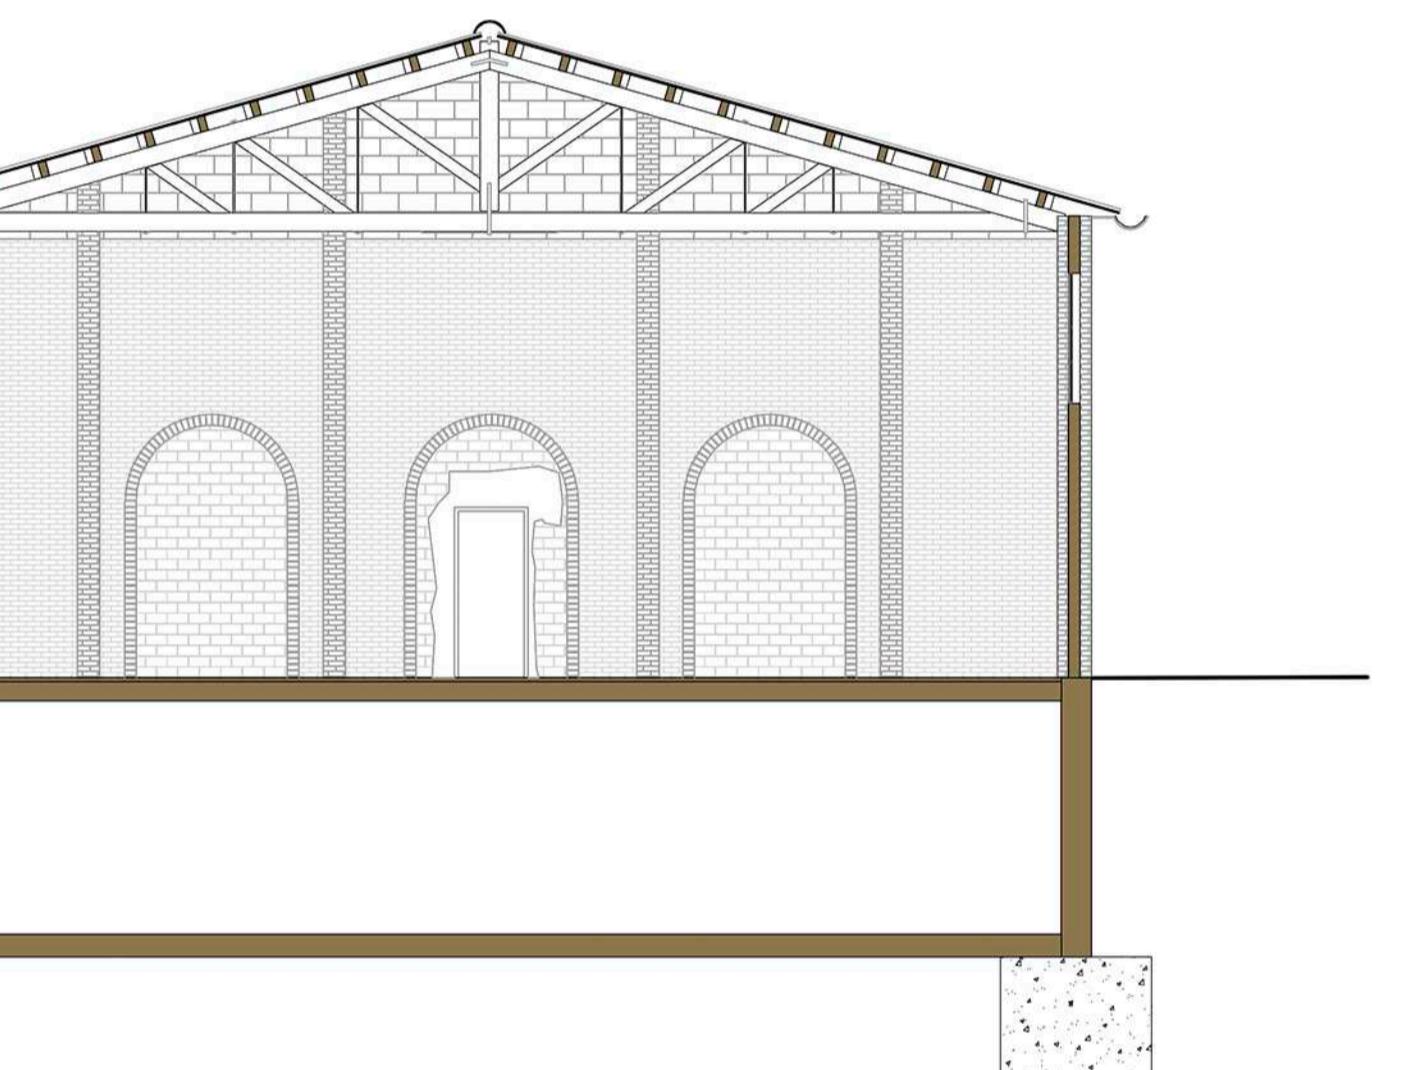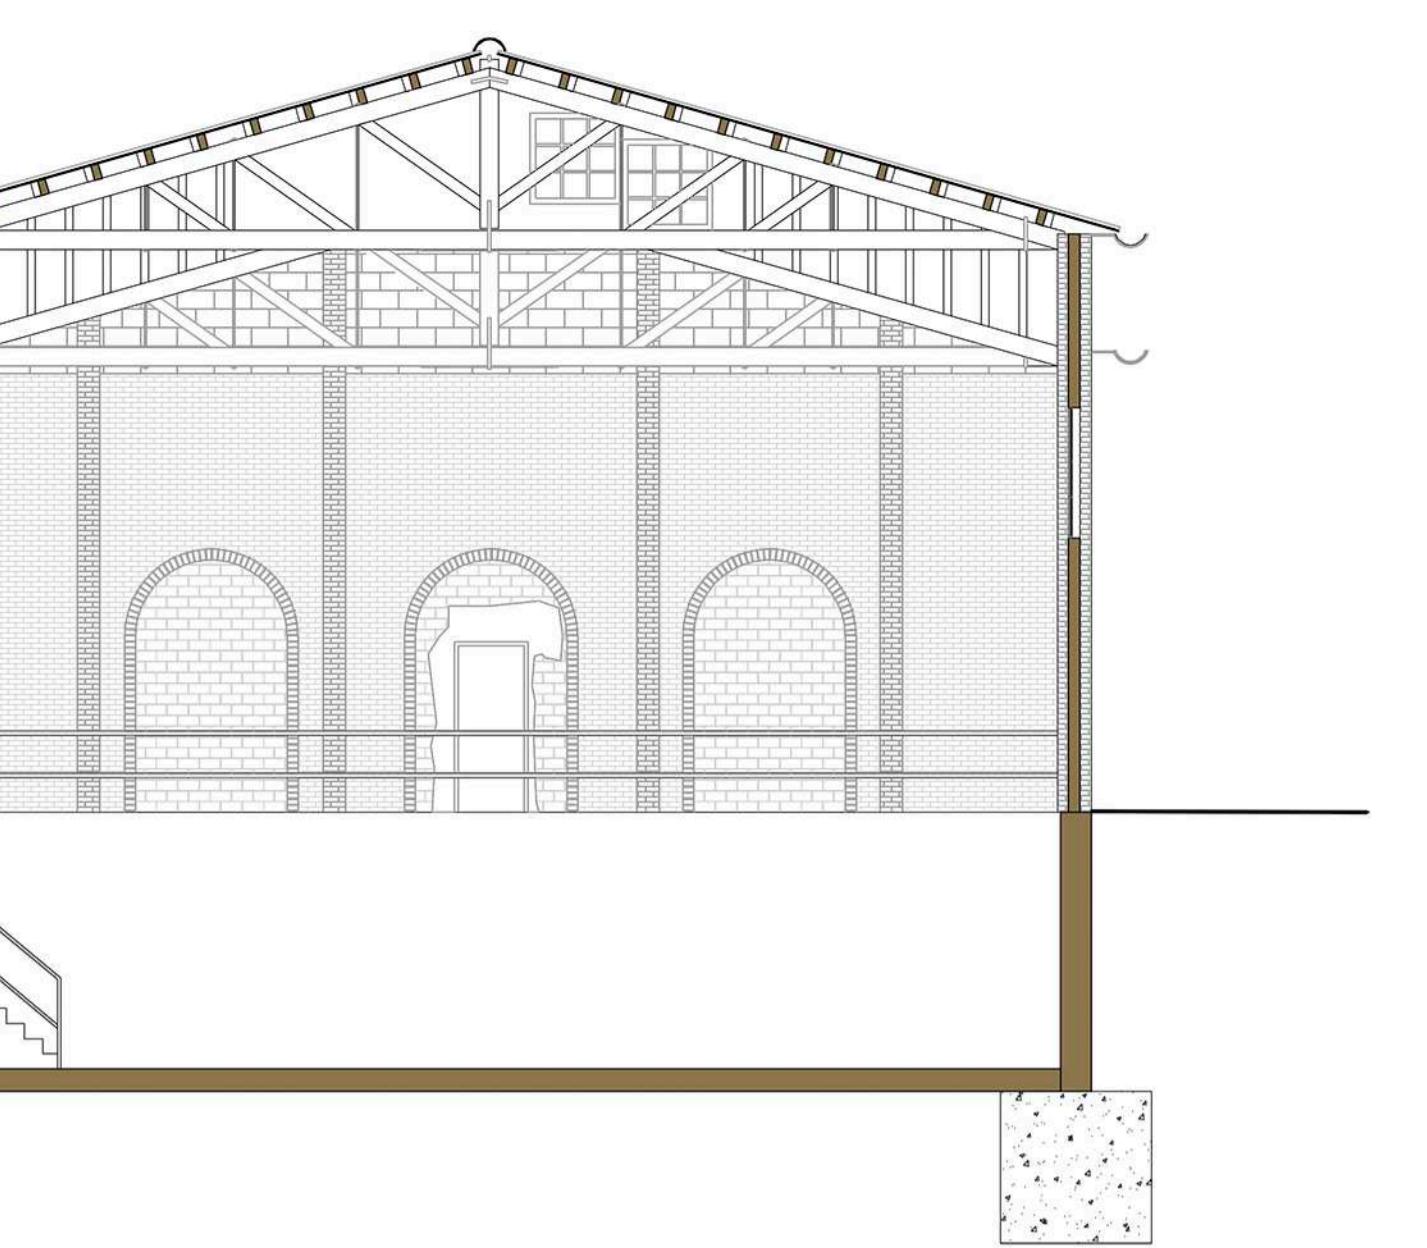

En conclusió: el que principalment es conservarà de la antiga alcoholera és l'esquelet estructural (una llum de 15 m, pilars de ma'o de 45x45 cm, encavellades i corretges de fusta i un mur de 60 cm de gruix), els nivells dels diferents pisos i el gran espai interior que ofereix la nau.

La nau original finalitzava antigament amb un mur mixte de pedres, madns i formig'o. Aquest mur servir[a de nexe amb l-ampliaci'o de l-escola.




A detailed technical illustration of a timber roof truss system. The diagram shows multiple trusses supported by vertical columns and piers. The trusses feature diagonal and horizontal beams, with some joints secured by metal plates or pins. A vertical column on the left is labeled 'PILAR CERÀMIC' at its base. The entire structure is set against a light gray background.

El segon nivell es troba a la cota 250'25, que és la mateixa a la que està el pati de darrera. Una de les avantatges de conservar els nivells de la nau es poder accedir directament al pati de darrera a través de l'edifici.

les avantatges de conservar els nivells de la nau es poder accedir directament al pati de darrere.

Es conservaran els 3 diferents nivells que tenia la Nau.

La base del projecte s'establirà a la cota 247, tal com estava l'entrada i part del soterrani de la antiga nau.

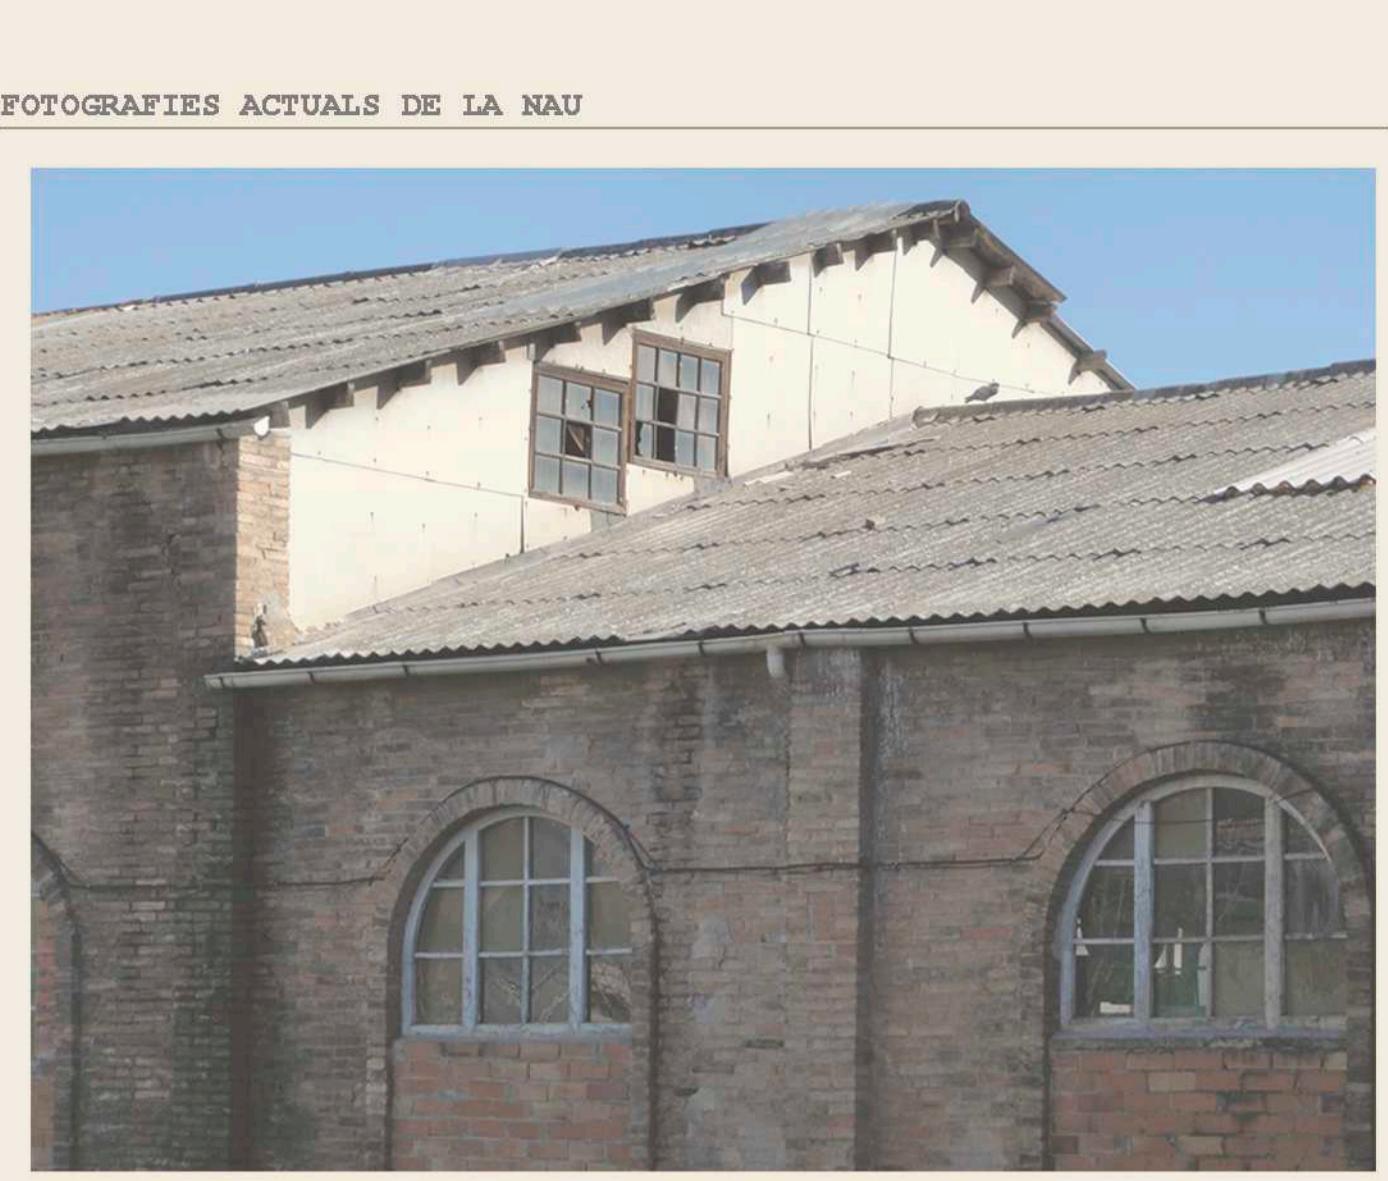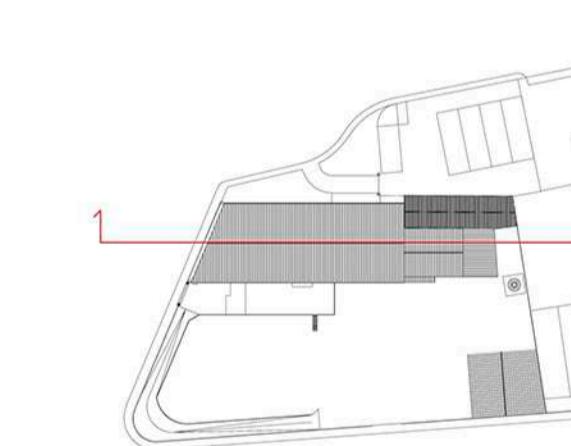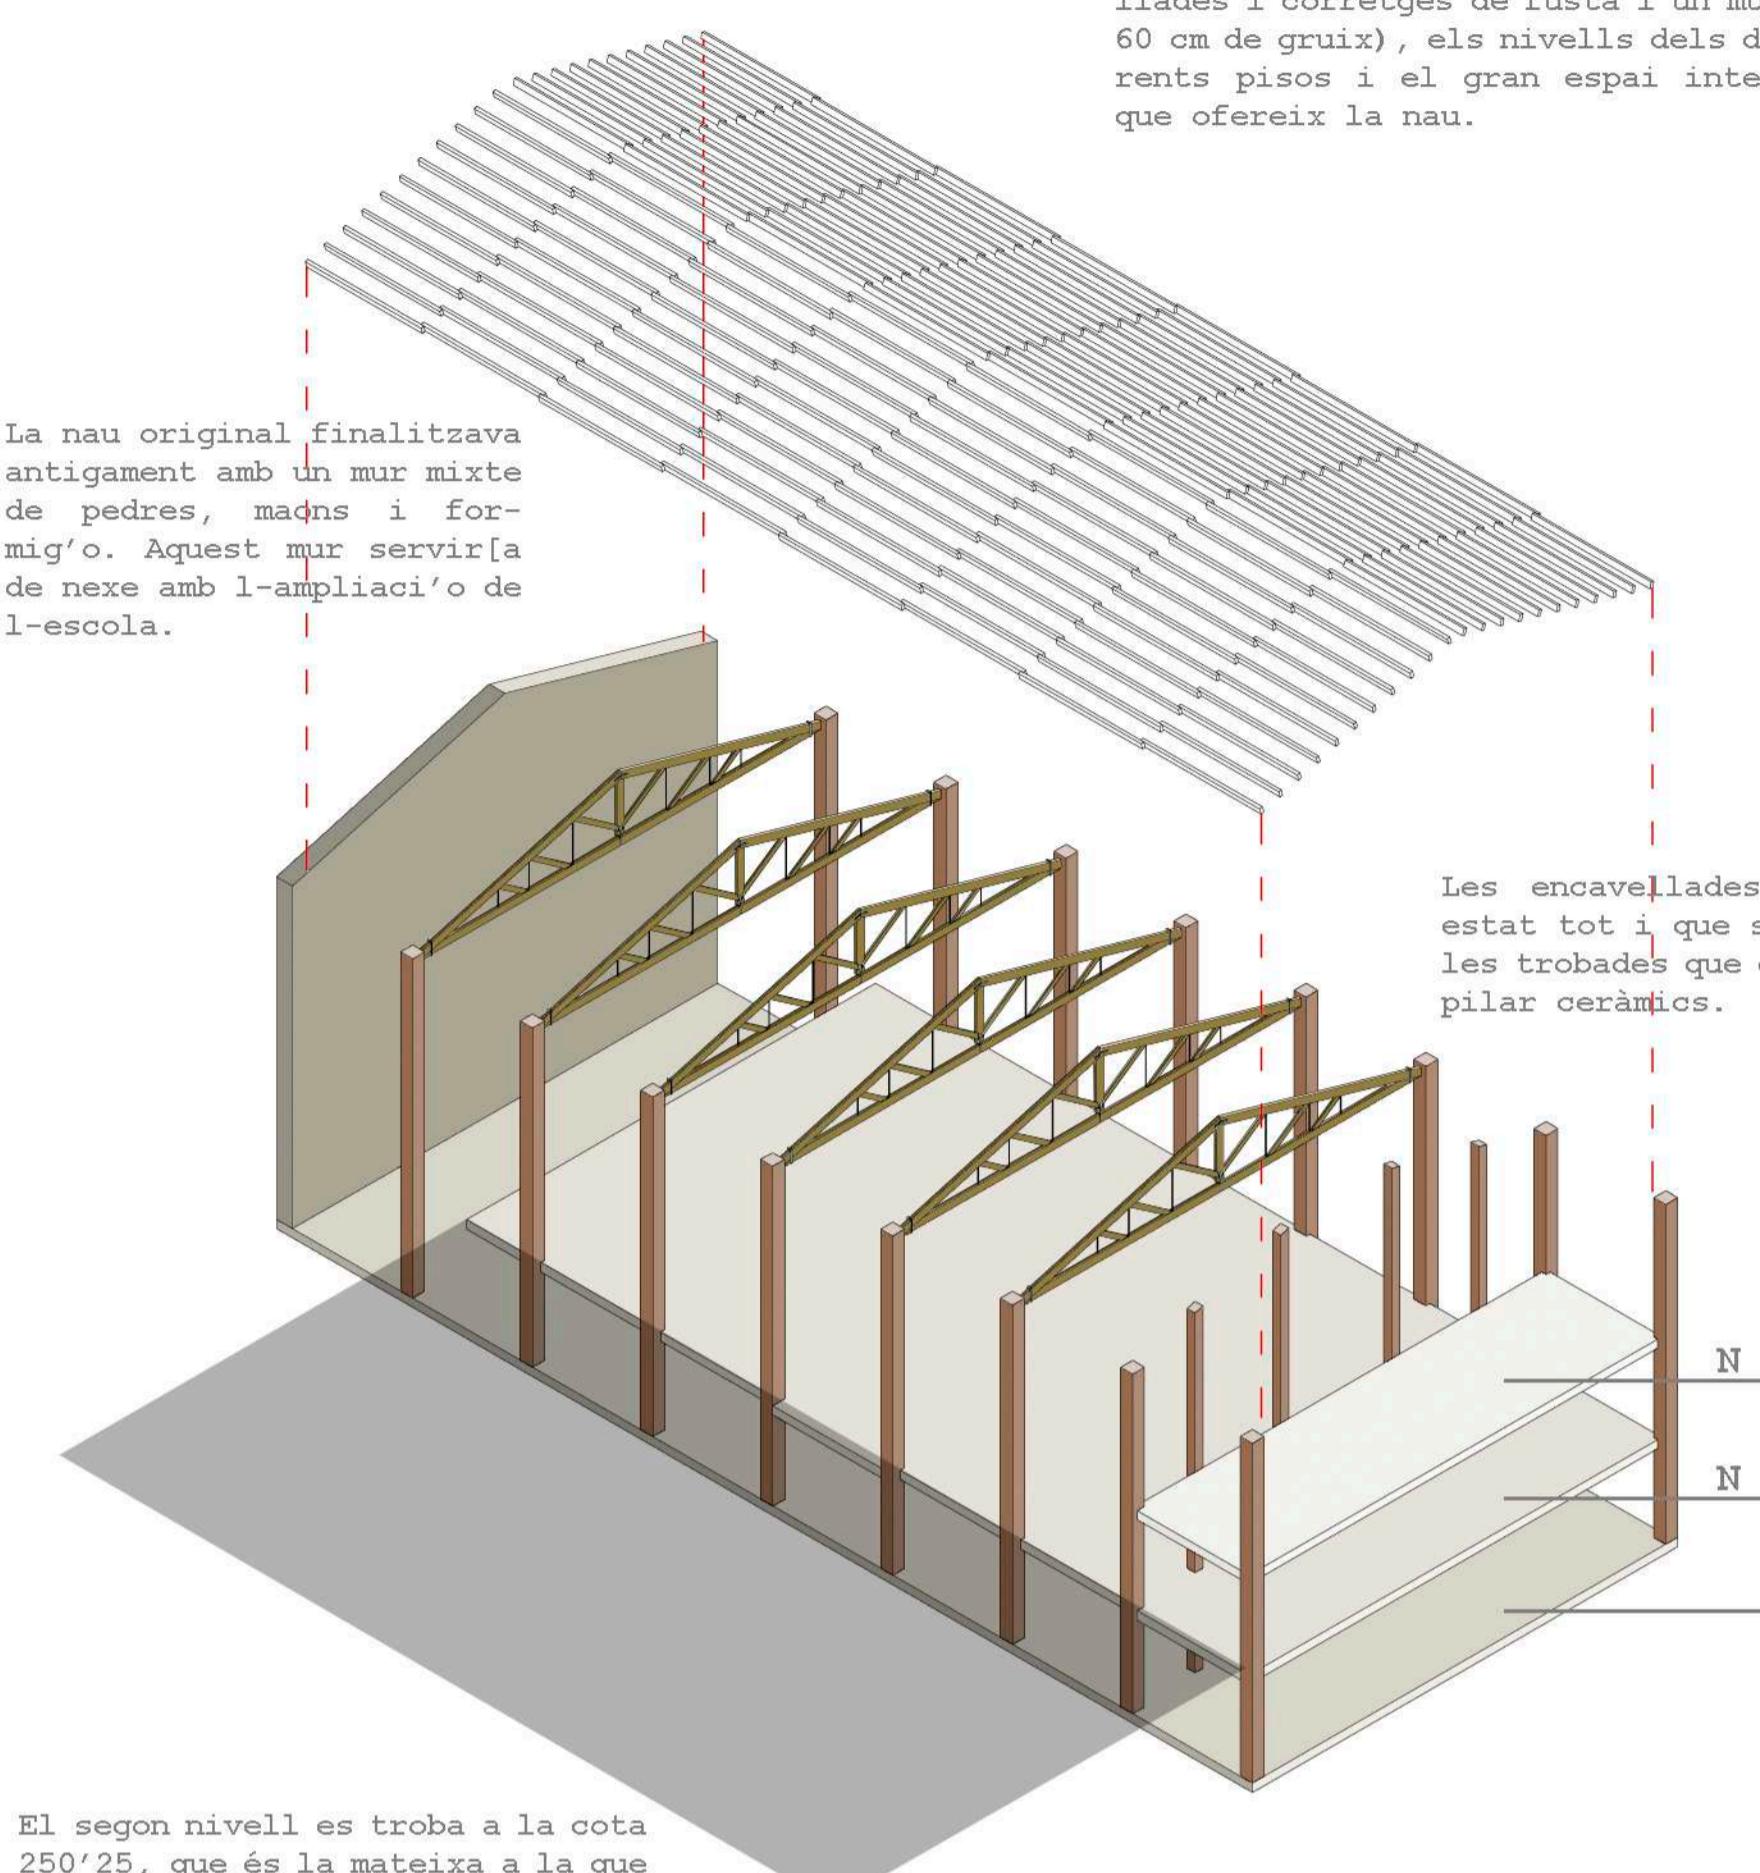

	Encavellades de fusta
	Bigues de ferro
	Biguetes
	Arc de mig punt
	Llinda plana
	Antiga Nau alcoholera, murs de maó
	Noves naus afegides a posteriori, murs de maó
	...