




Seccions Longitudinals

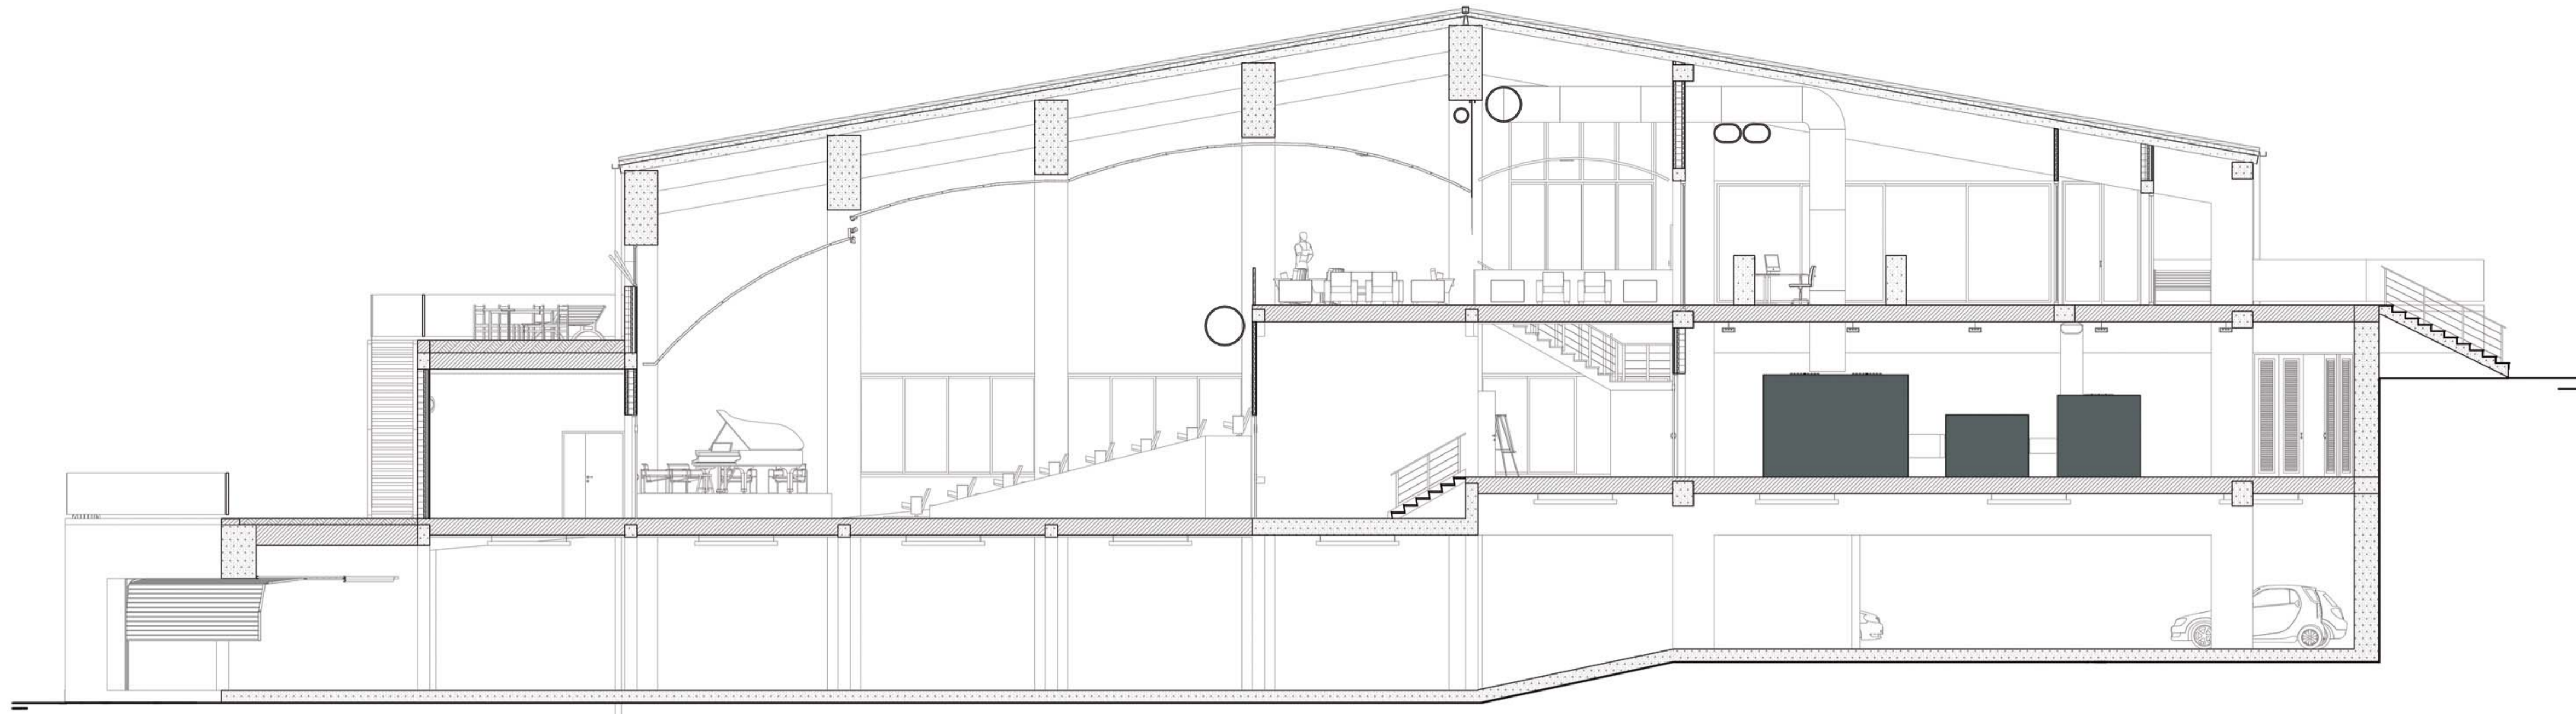


S.L.1
e. 1/100

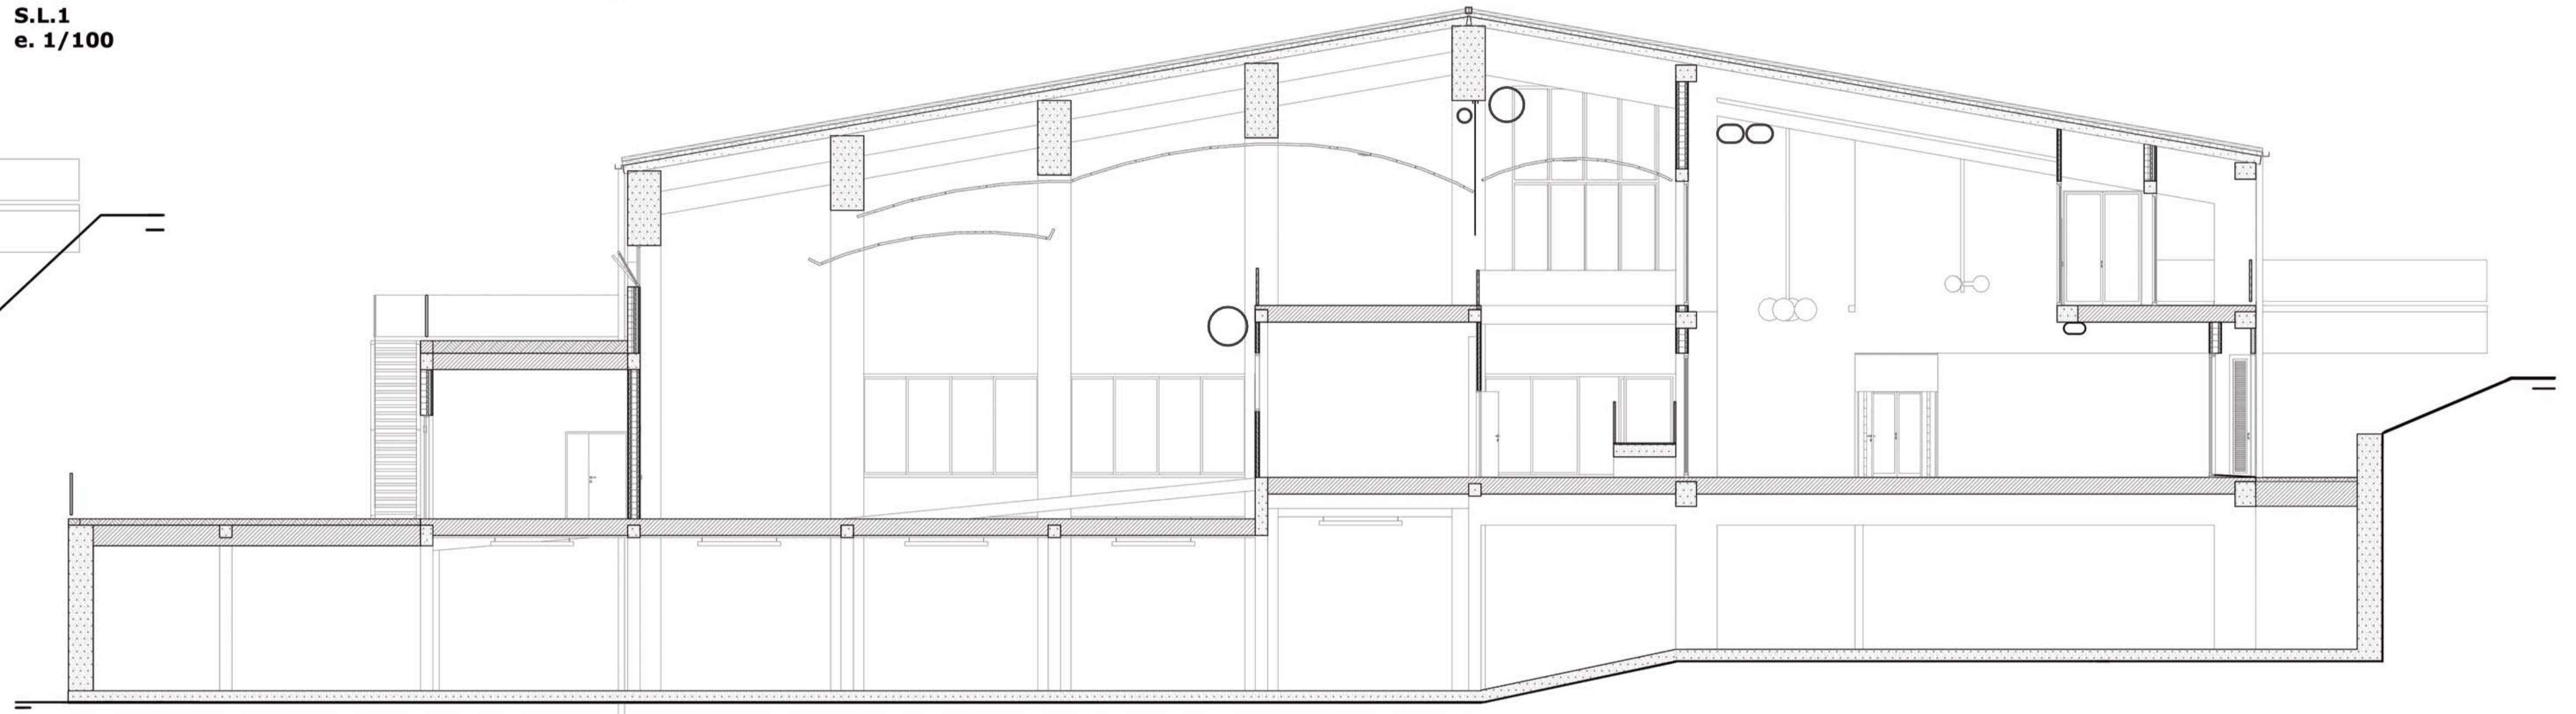


S.L.2
e. 1/100

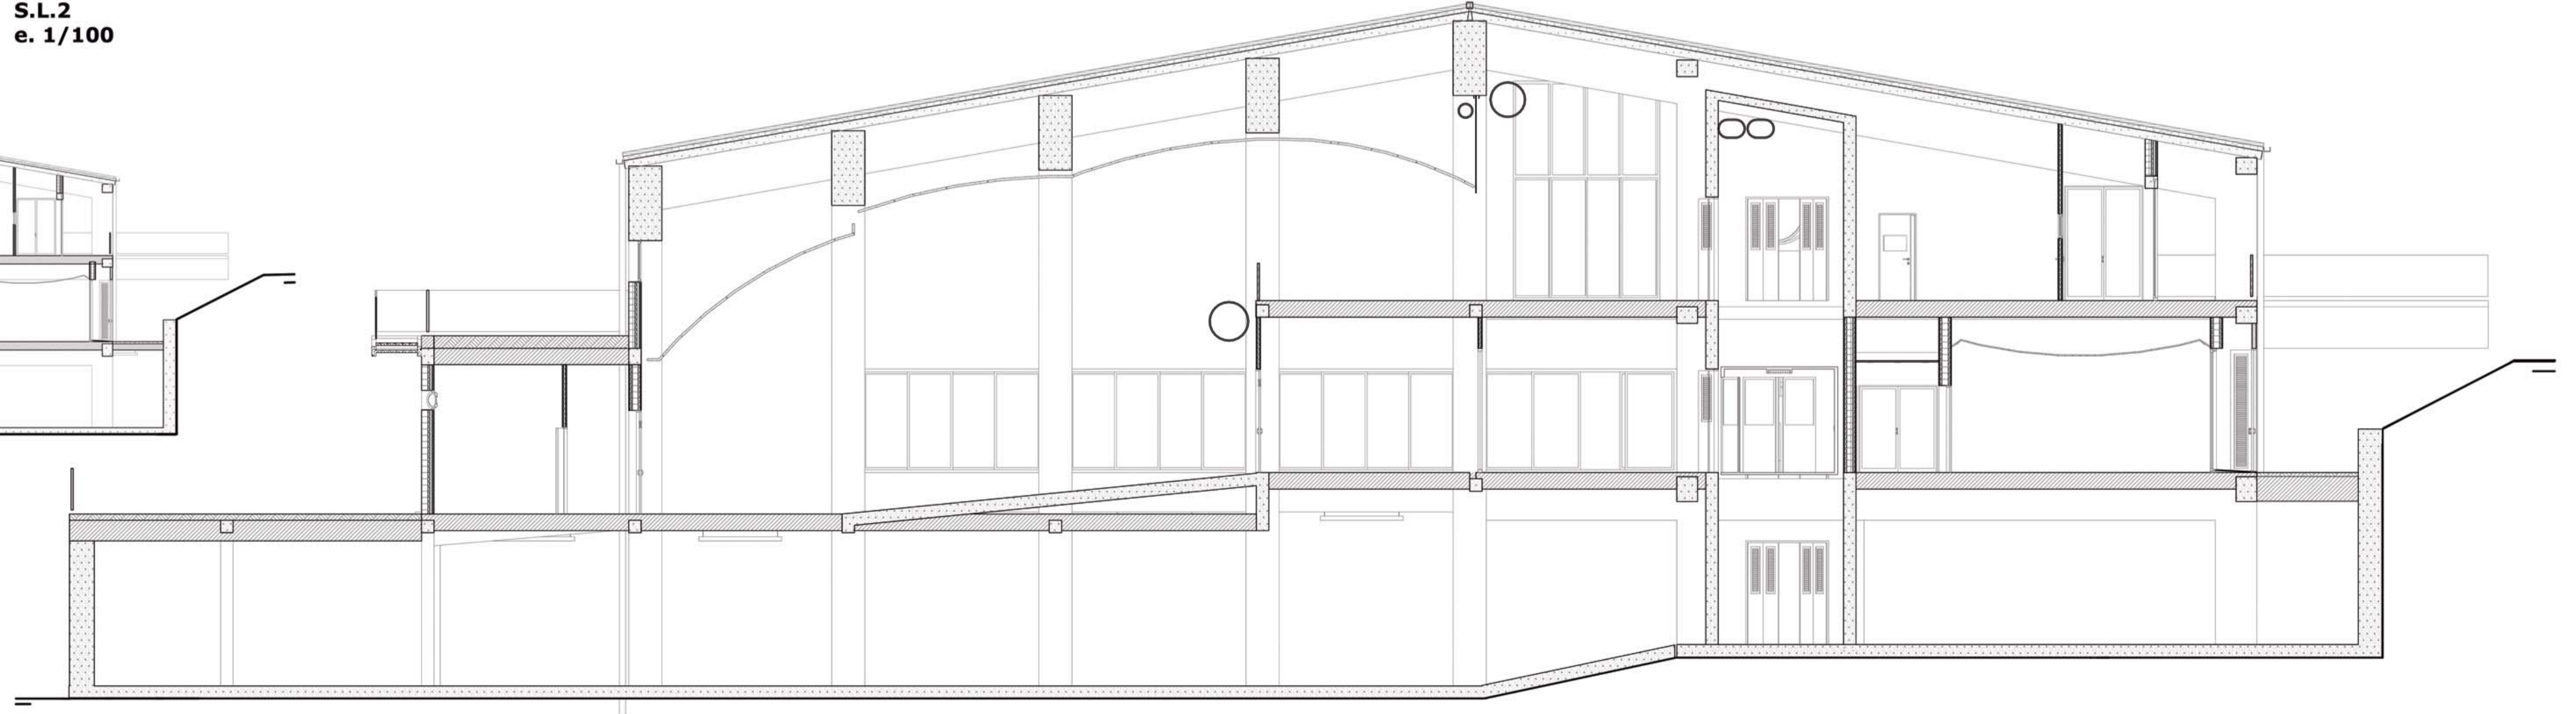

S.L.3
e. 1/100

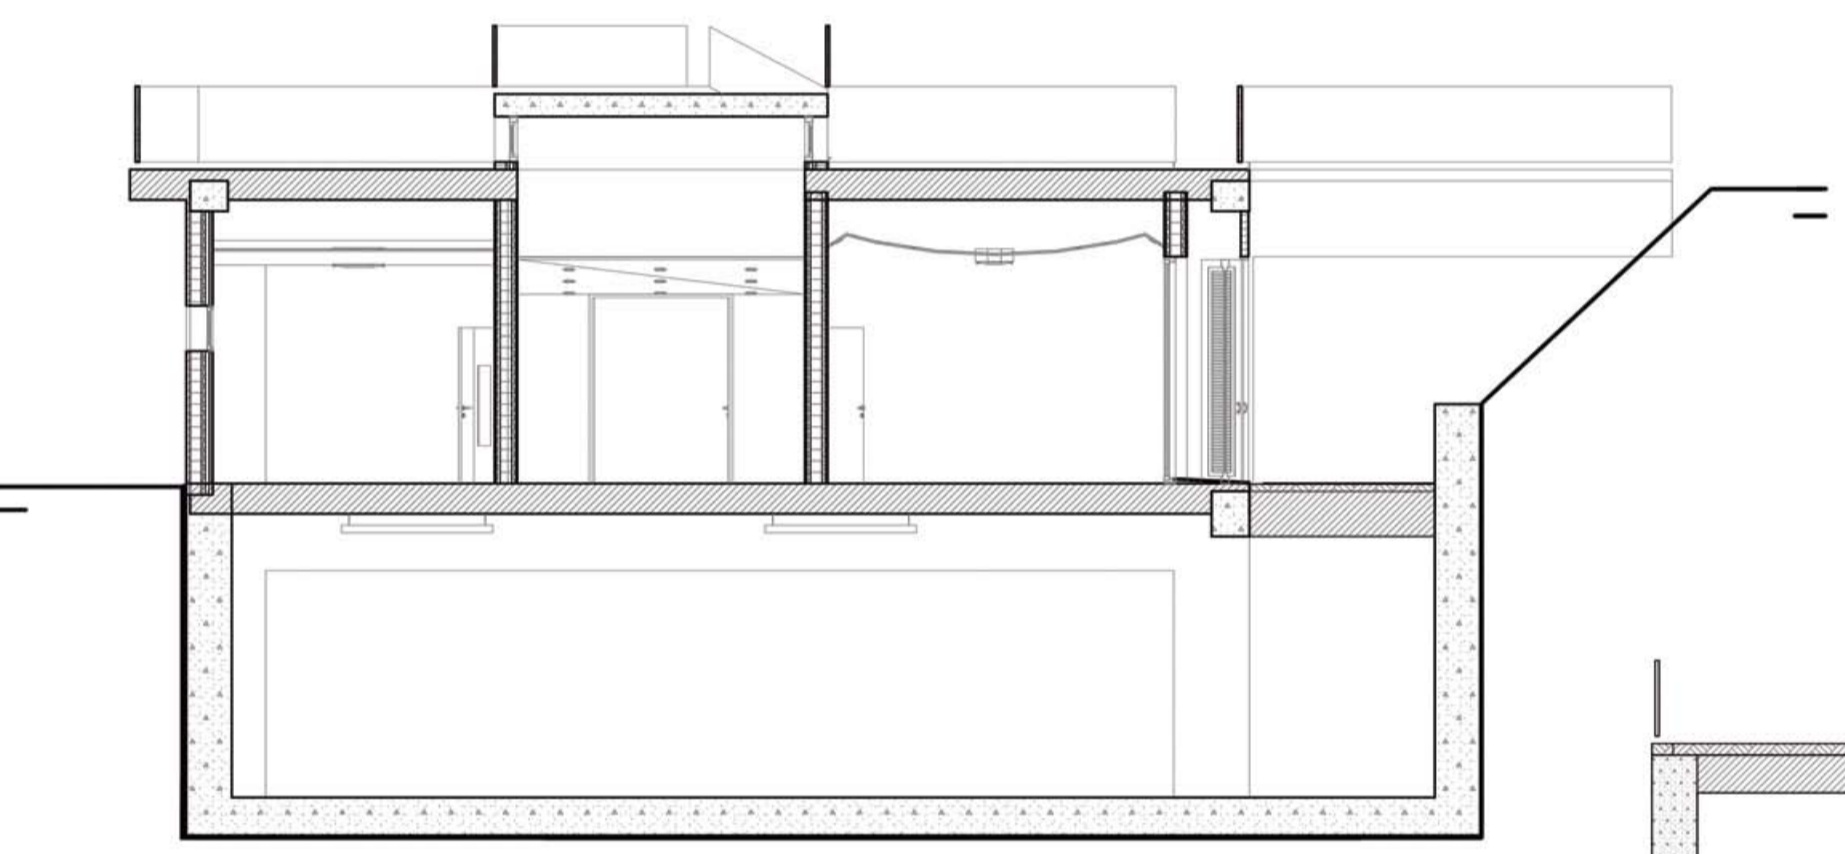

S.L.5
e. 1/200

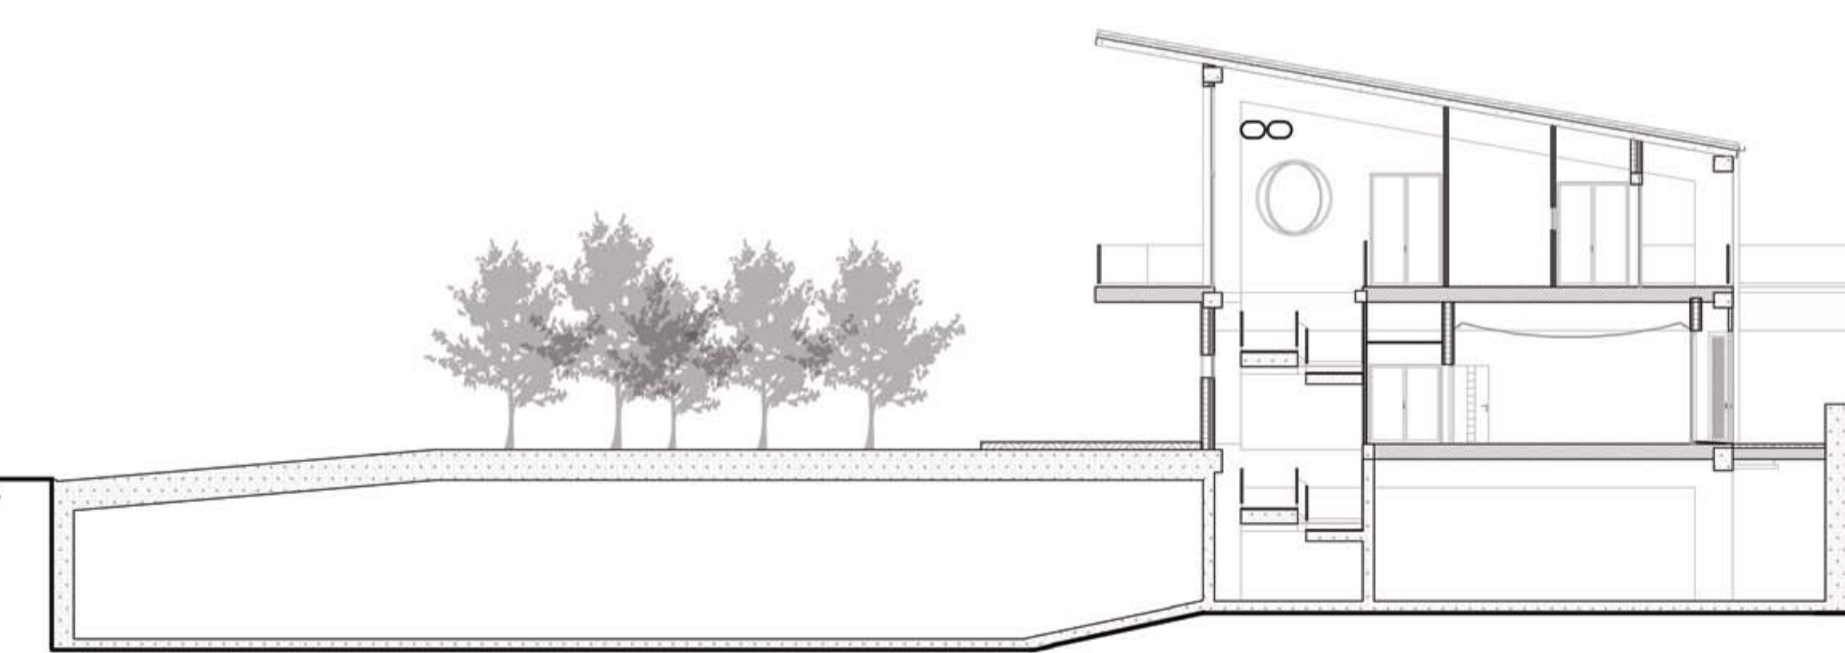

S.L.4
e. 1/200