




Secció horitzontal e. 1/20

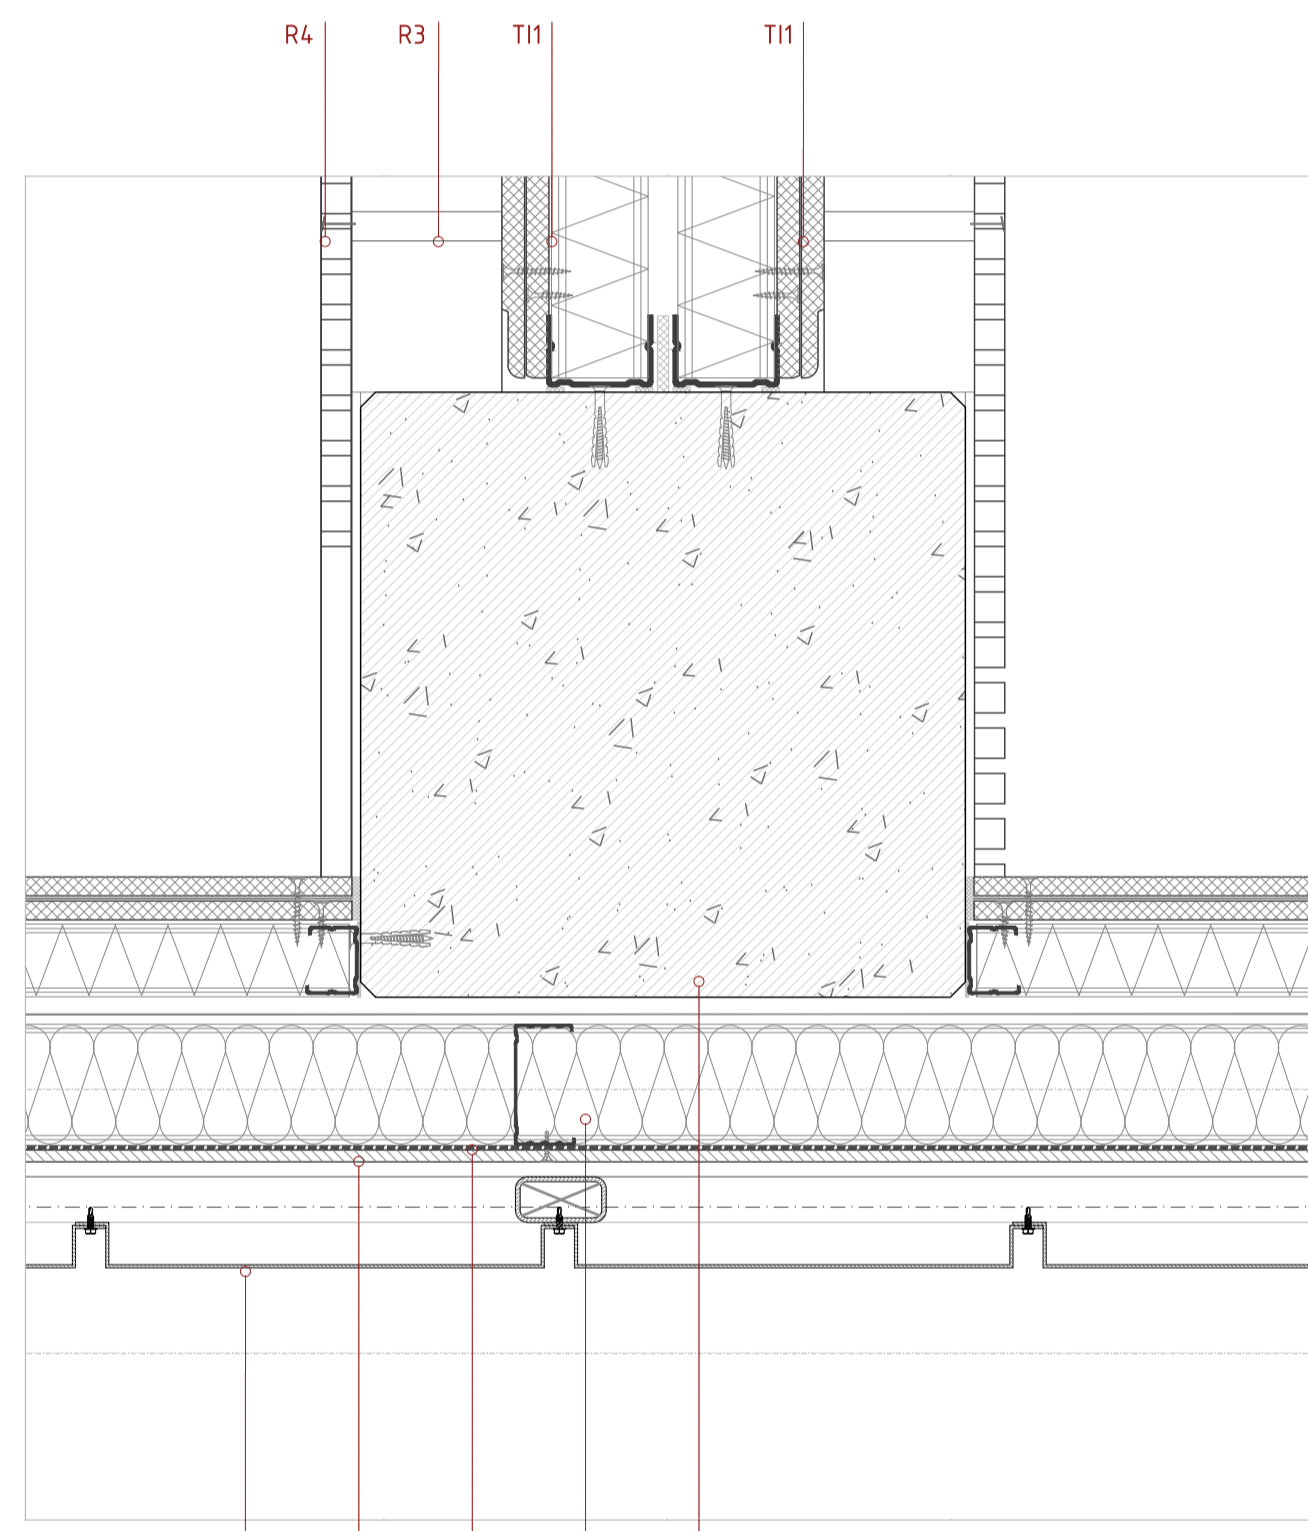

Detail D01 e. 1/5

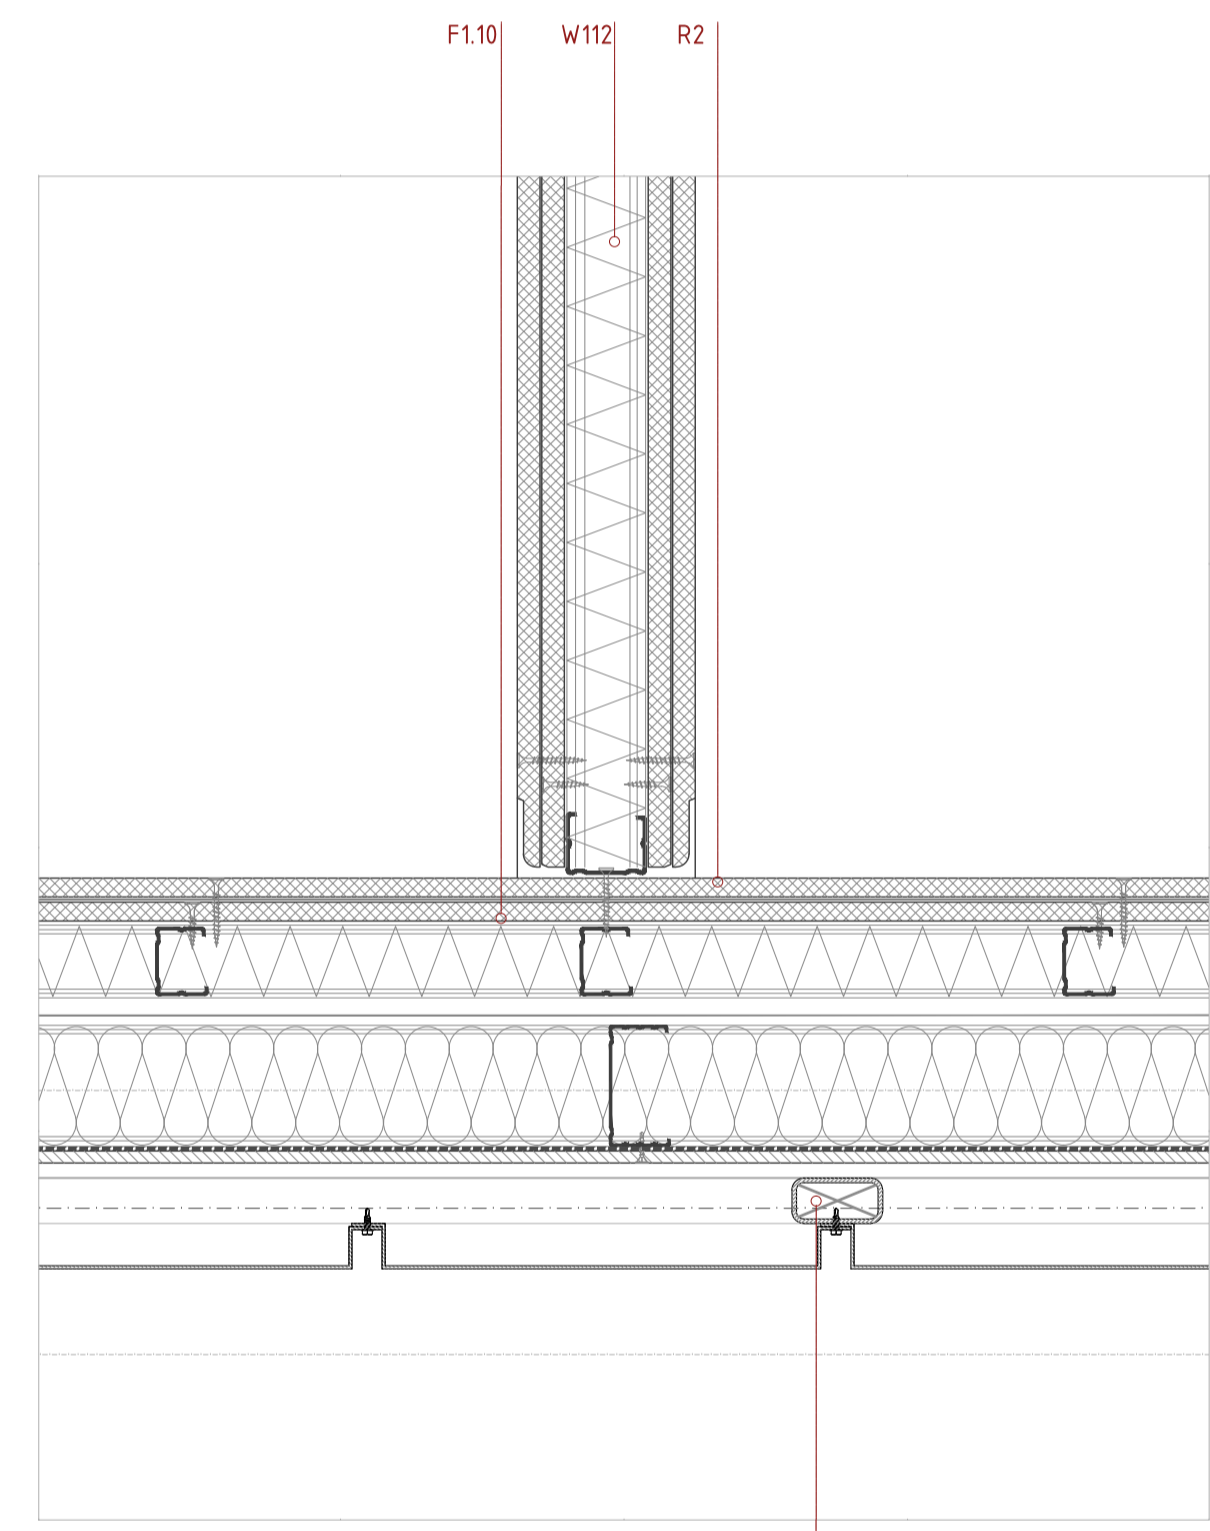

Detail D02 e. 1/5

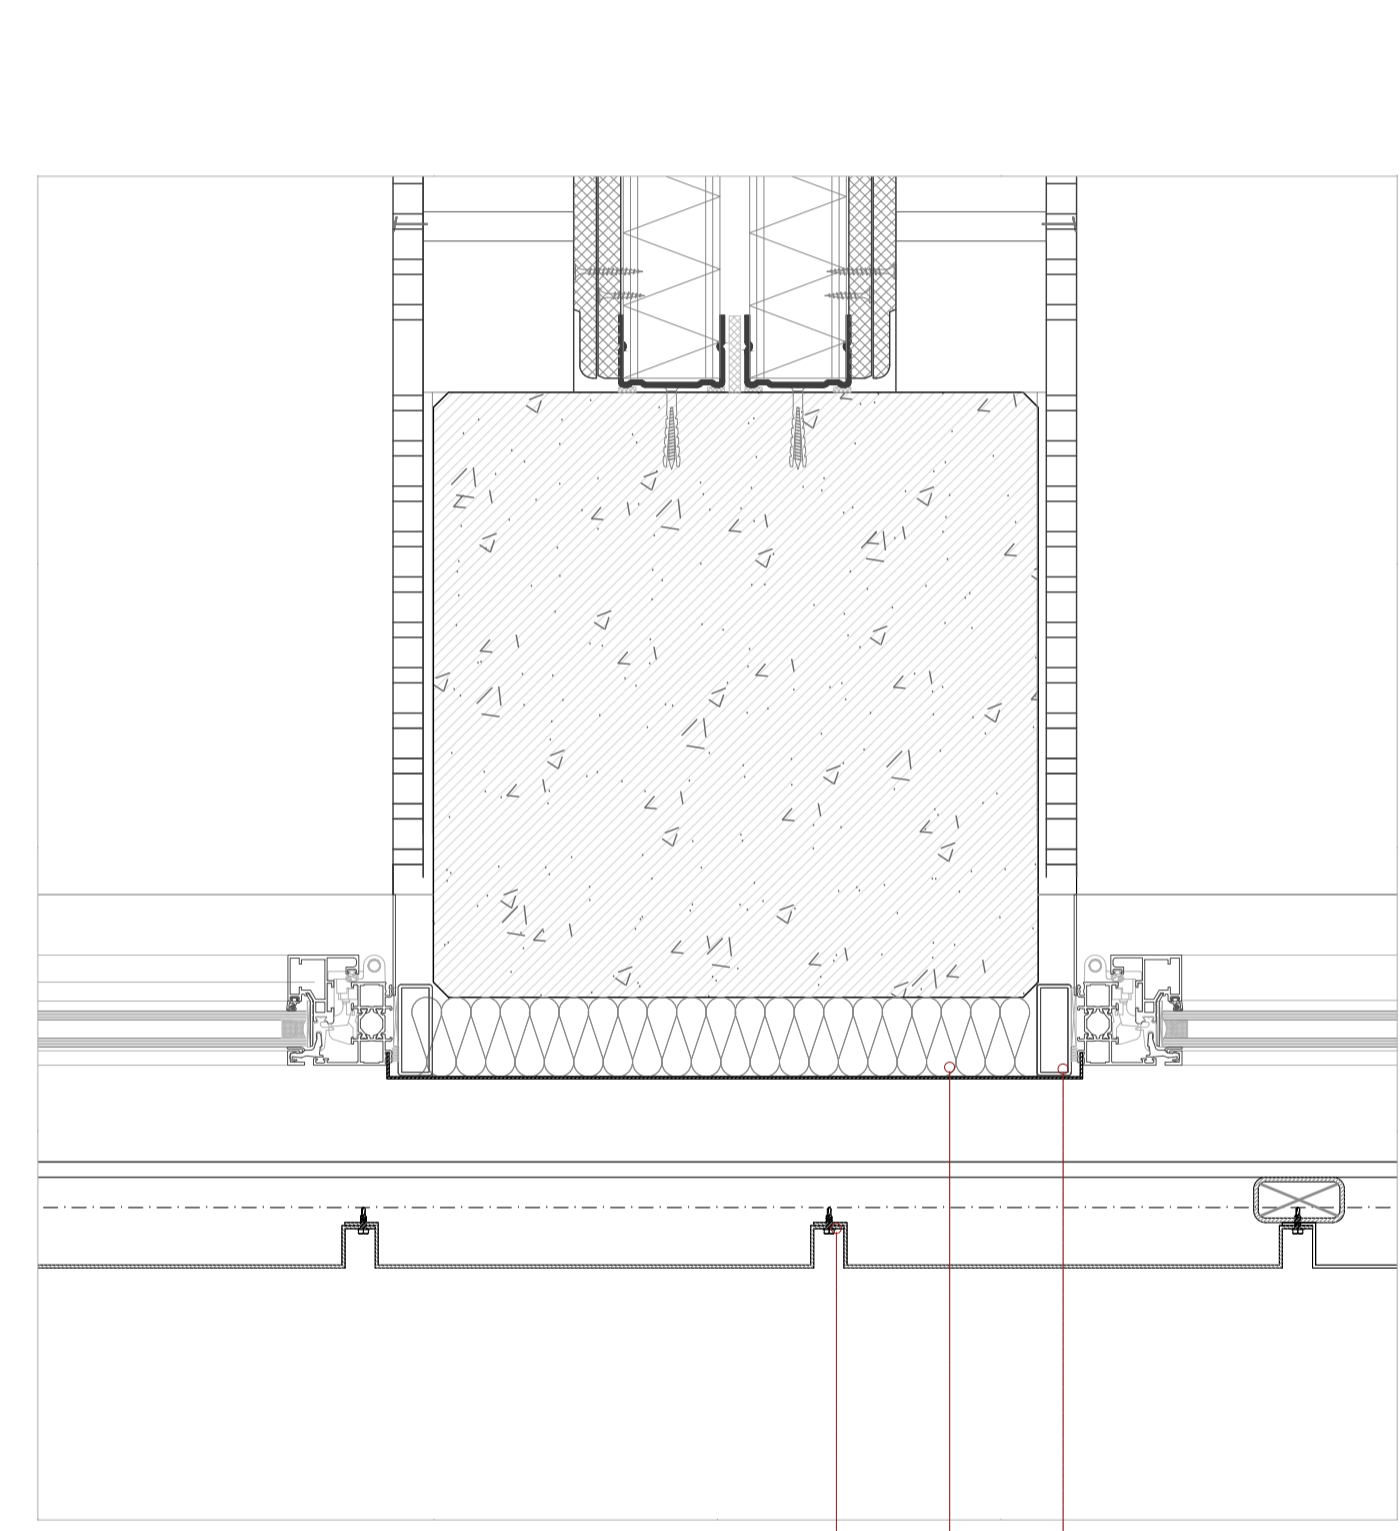


Detail D03 e. 1/5

S11 F19 F17 F18 E03

S12

S11 F2.6 F1.18

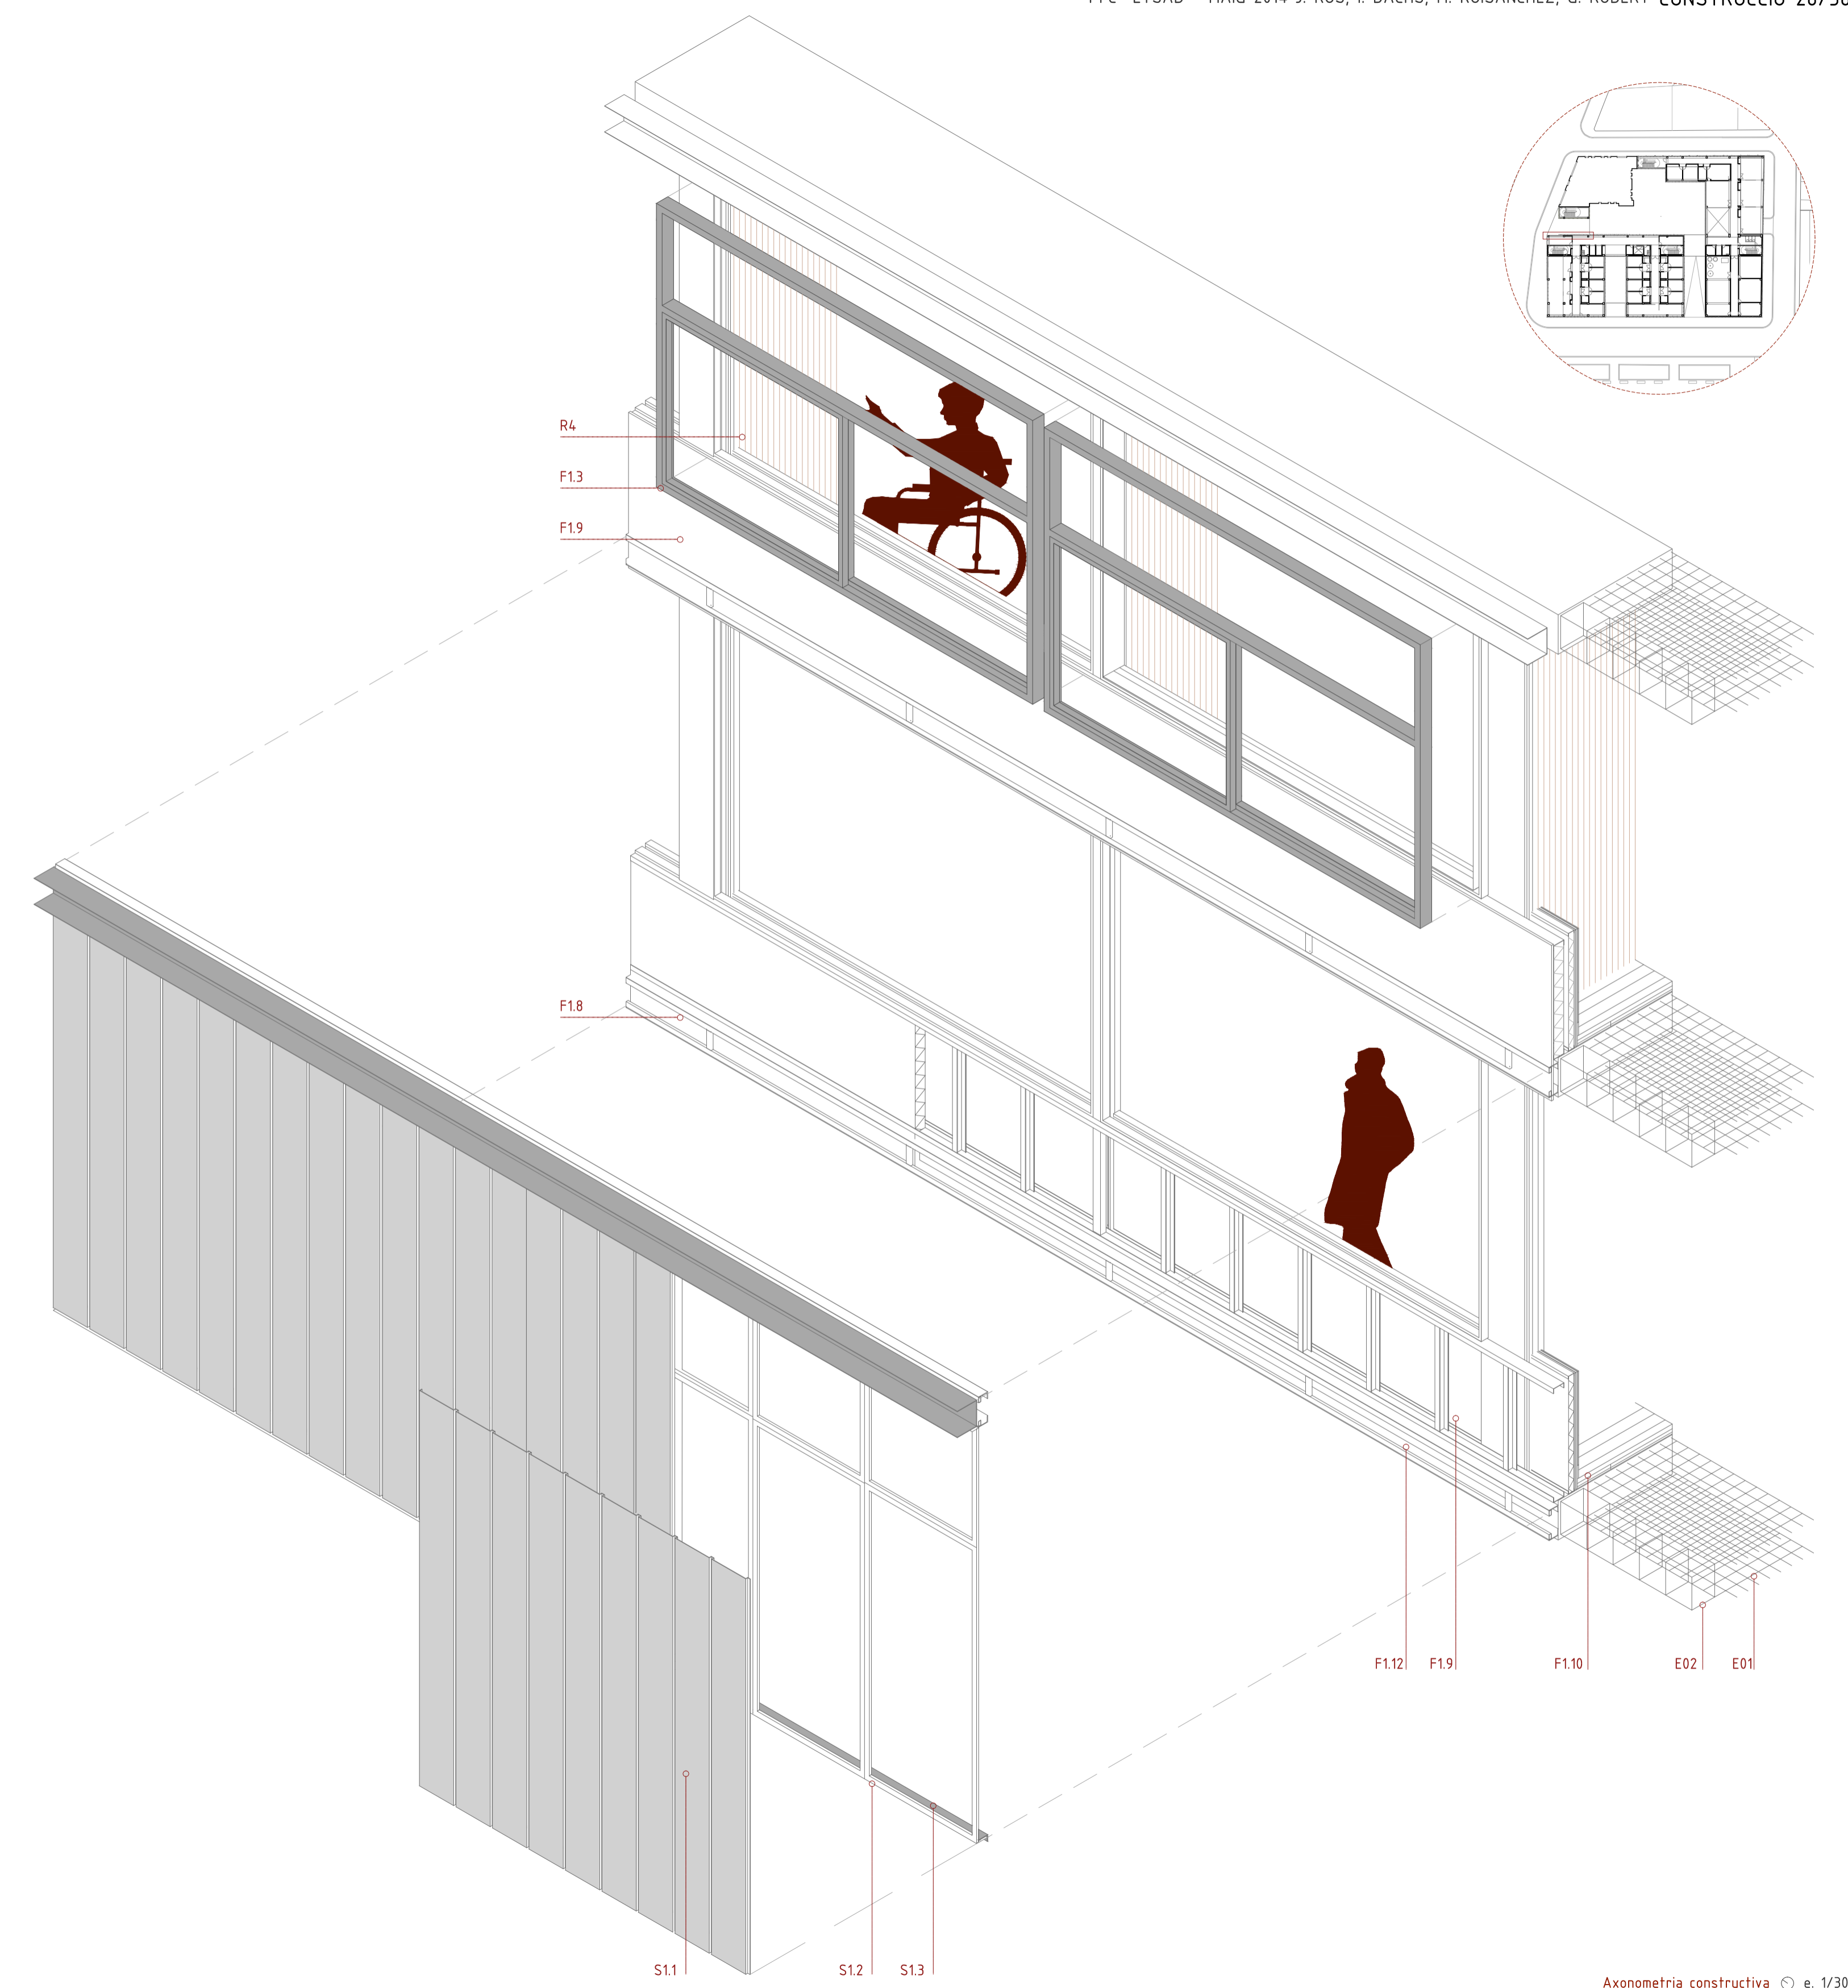

S11 S12 S13

F1.12 F1.9 F1.10 E02 E01