



DETALLES CONSTRUCTIVOS

e1/10


D05

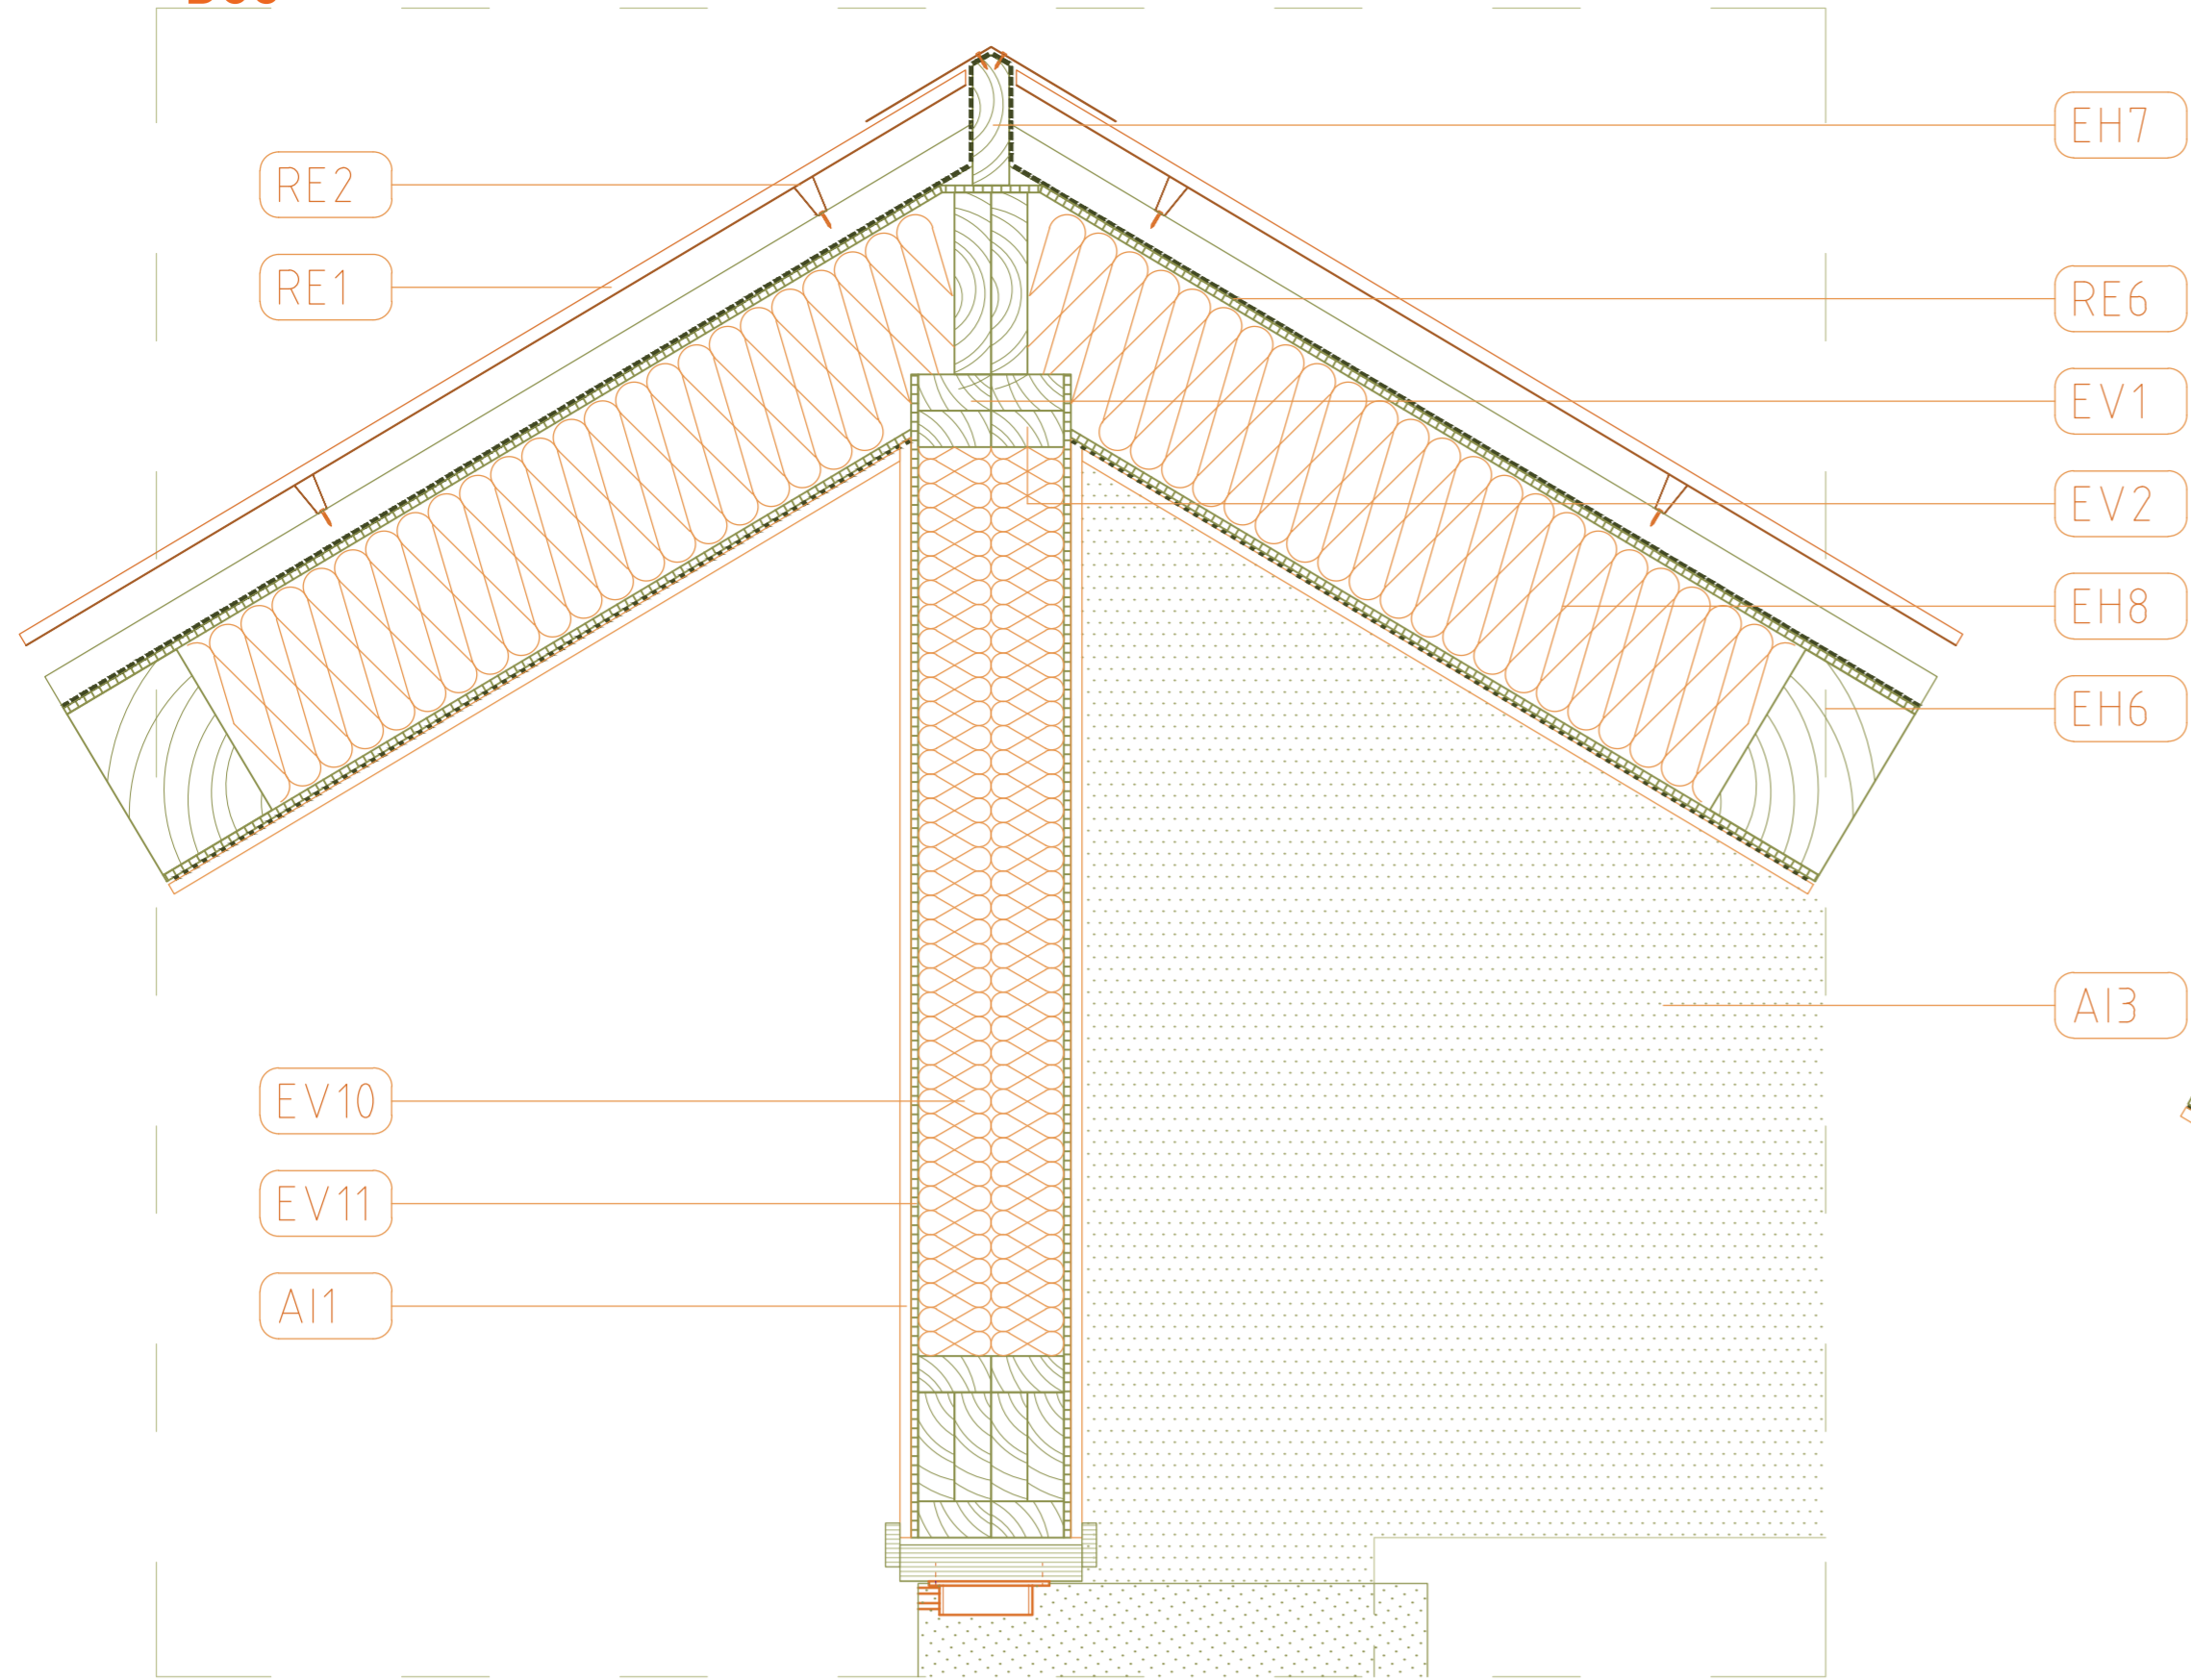


D08

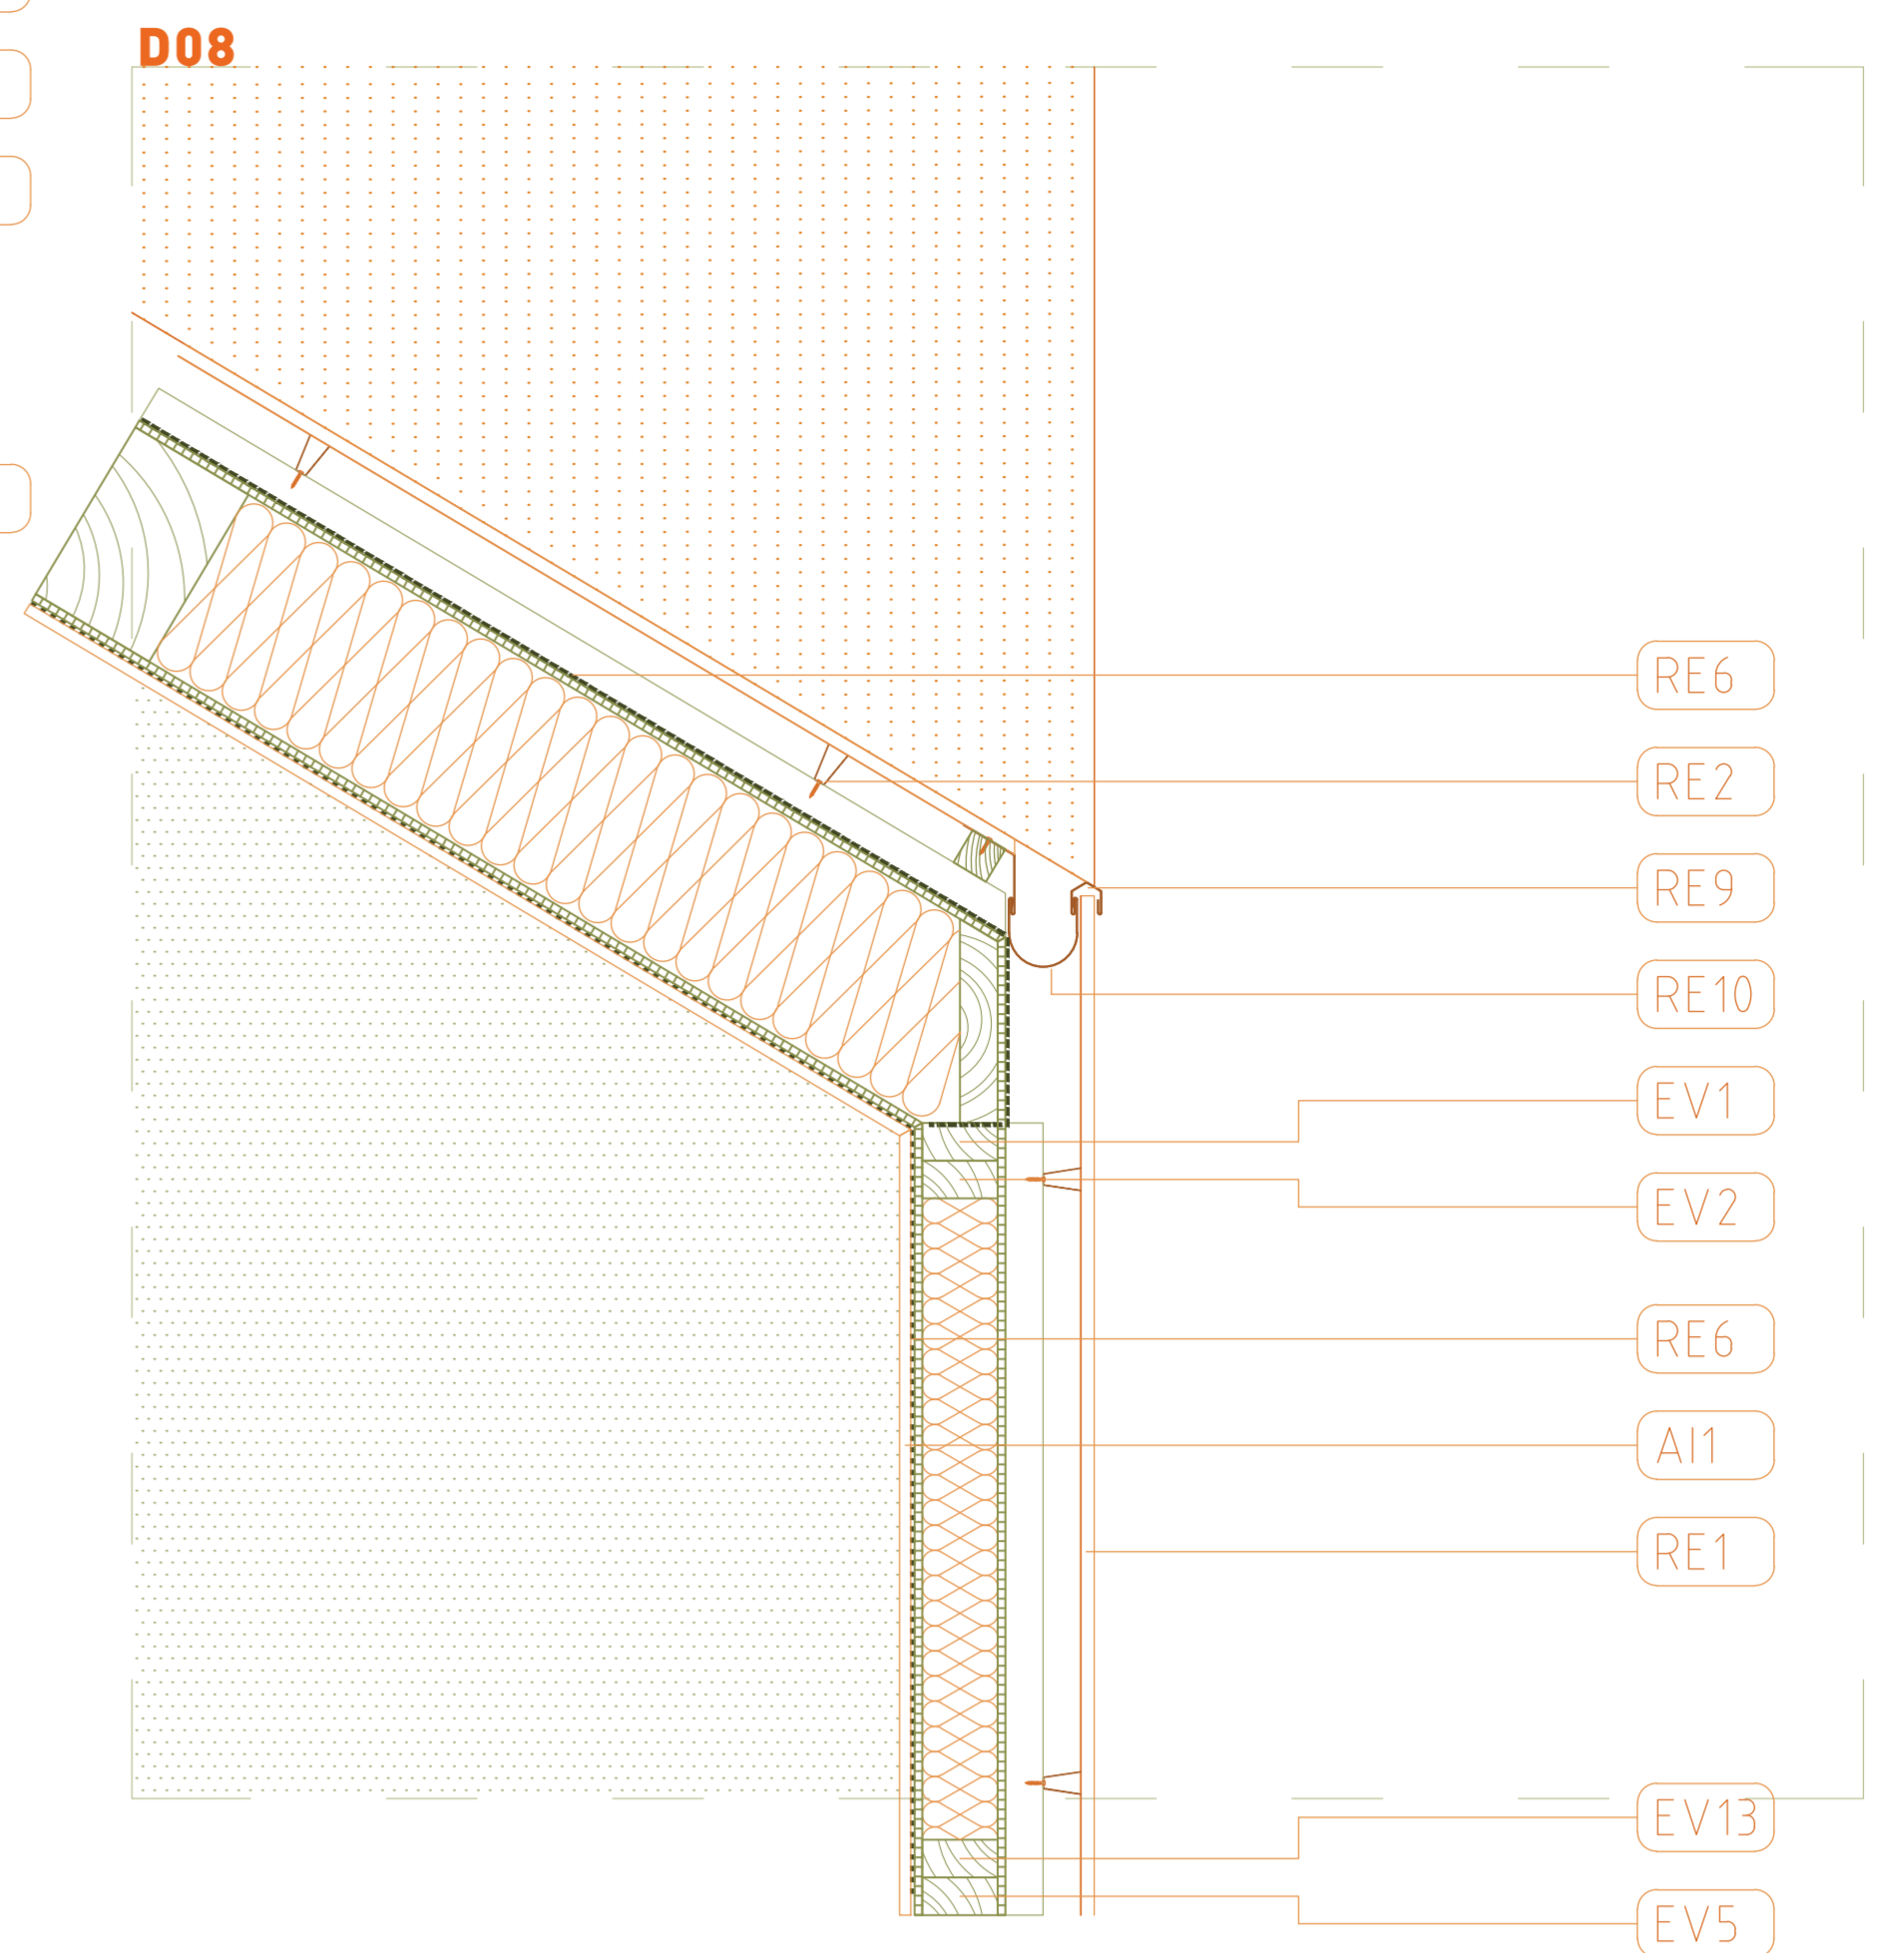


D06

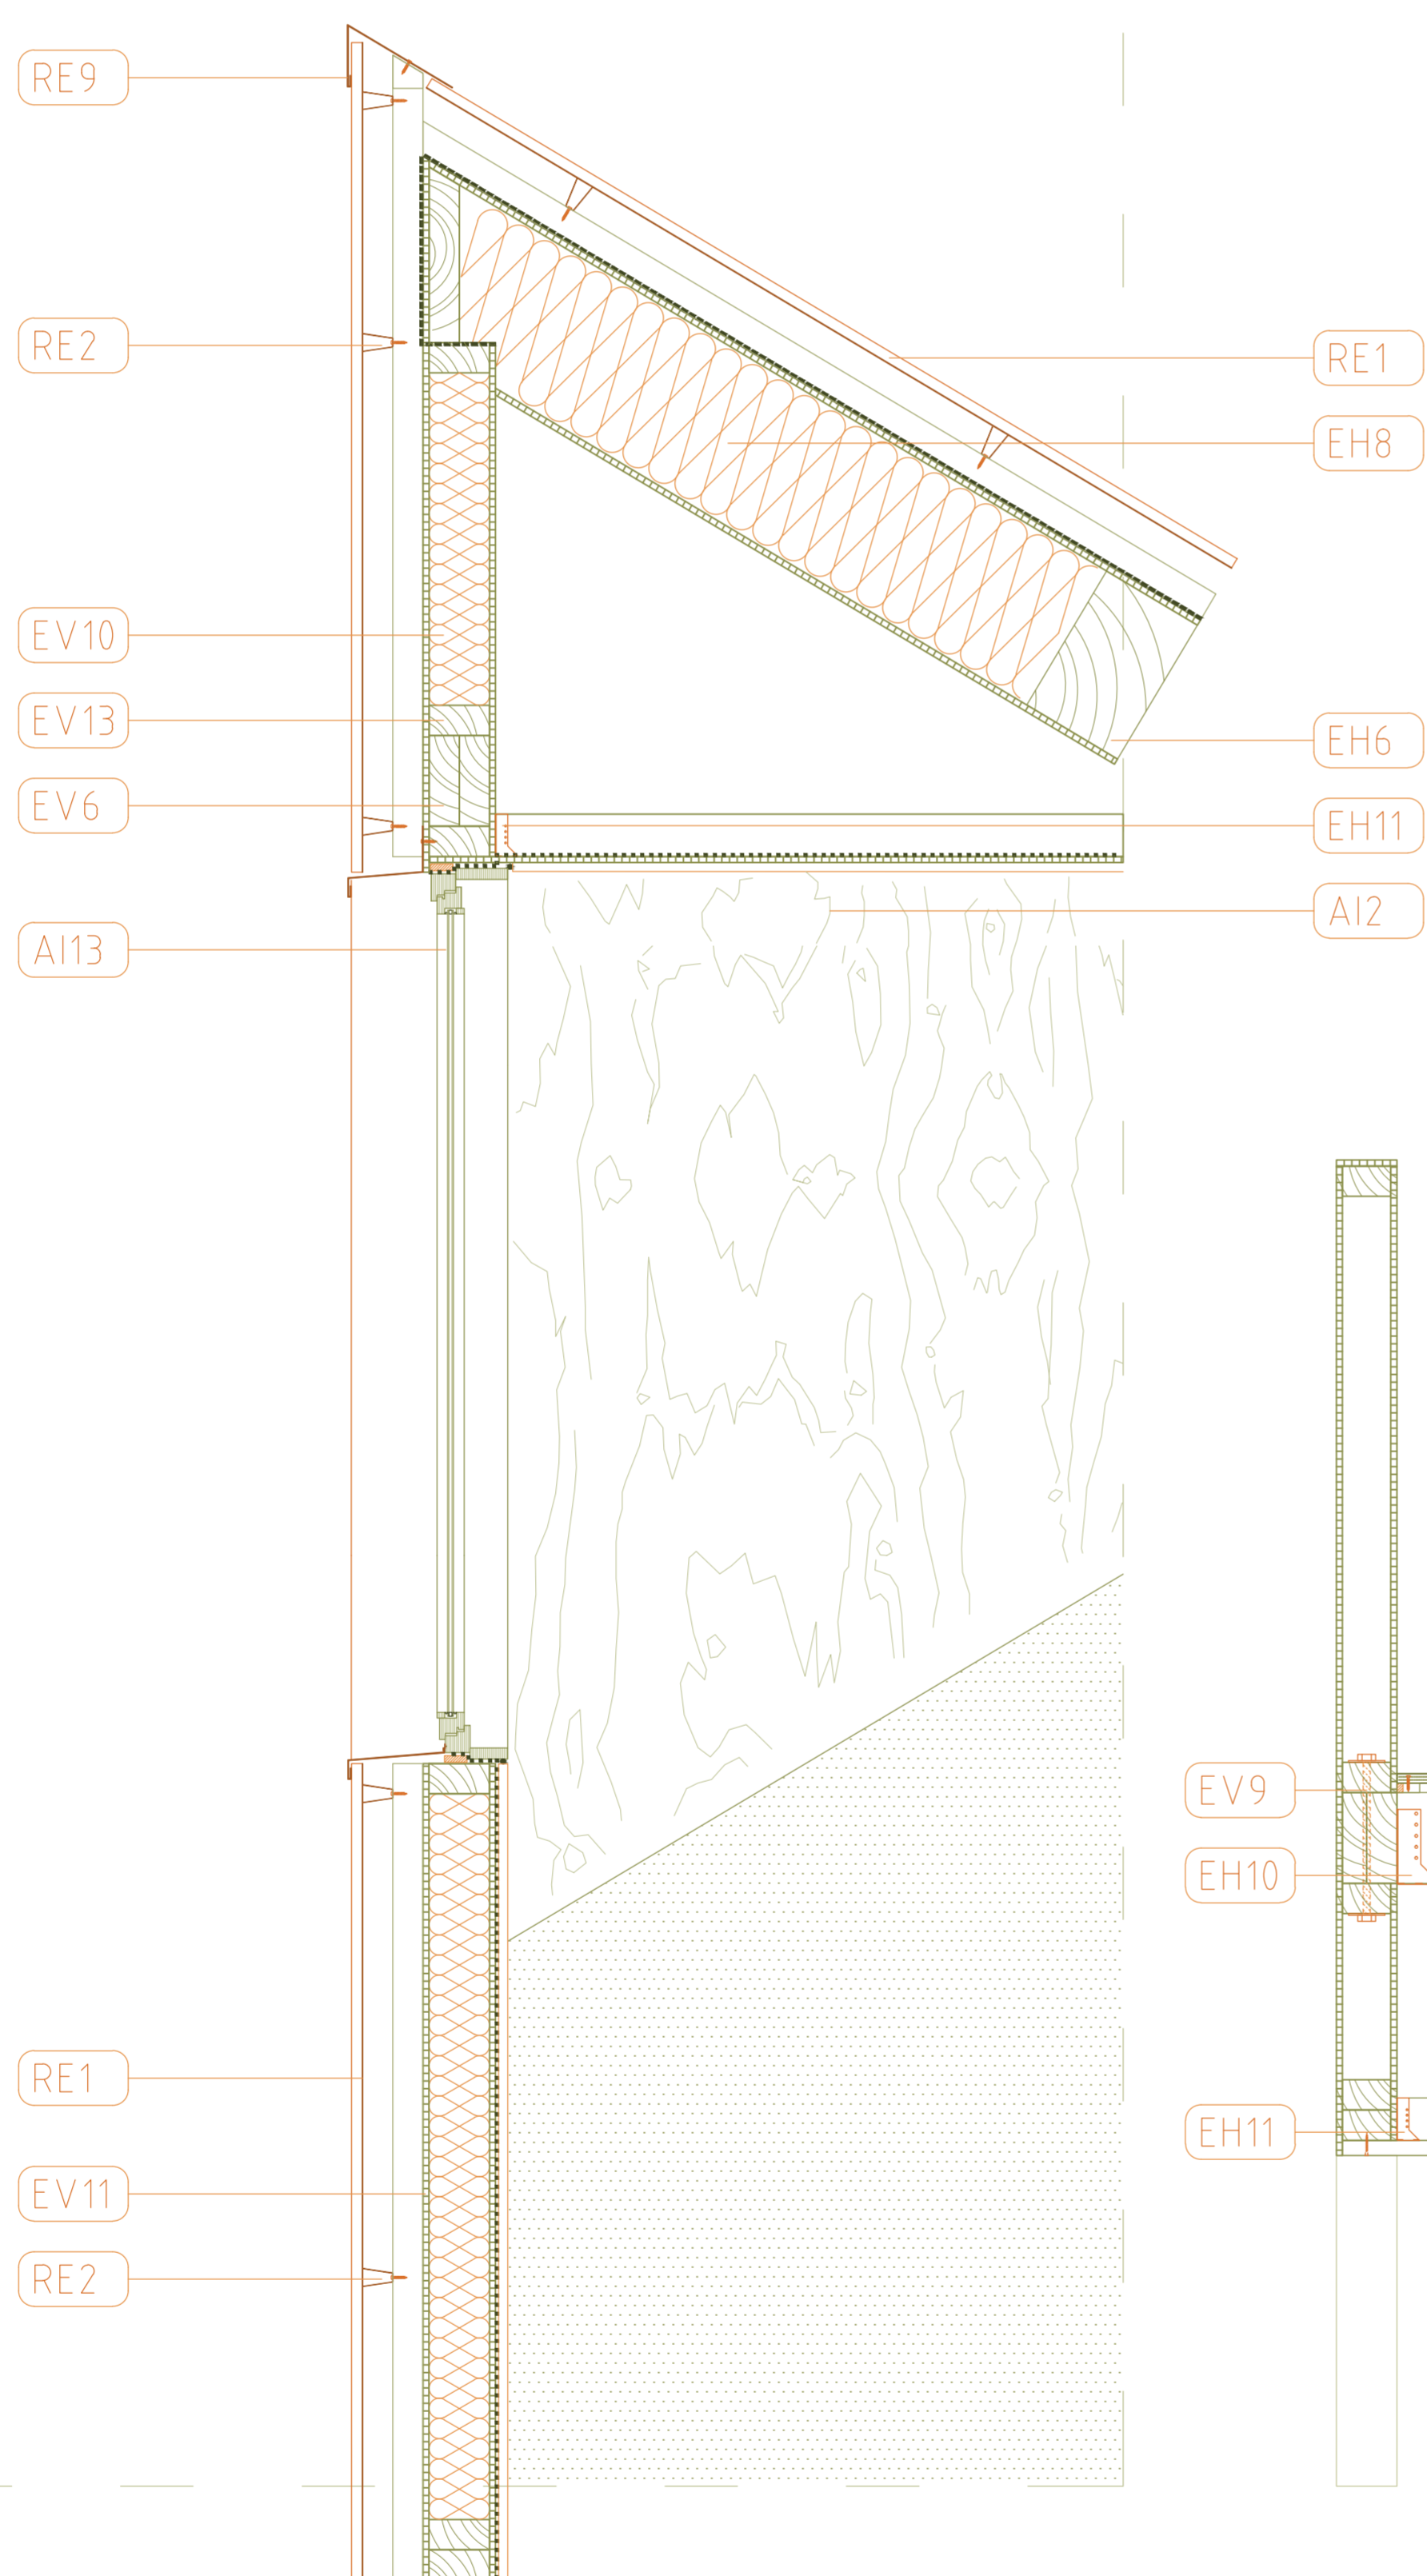

D09

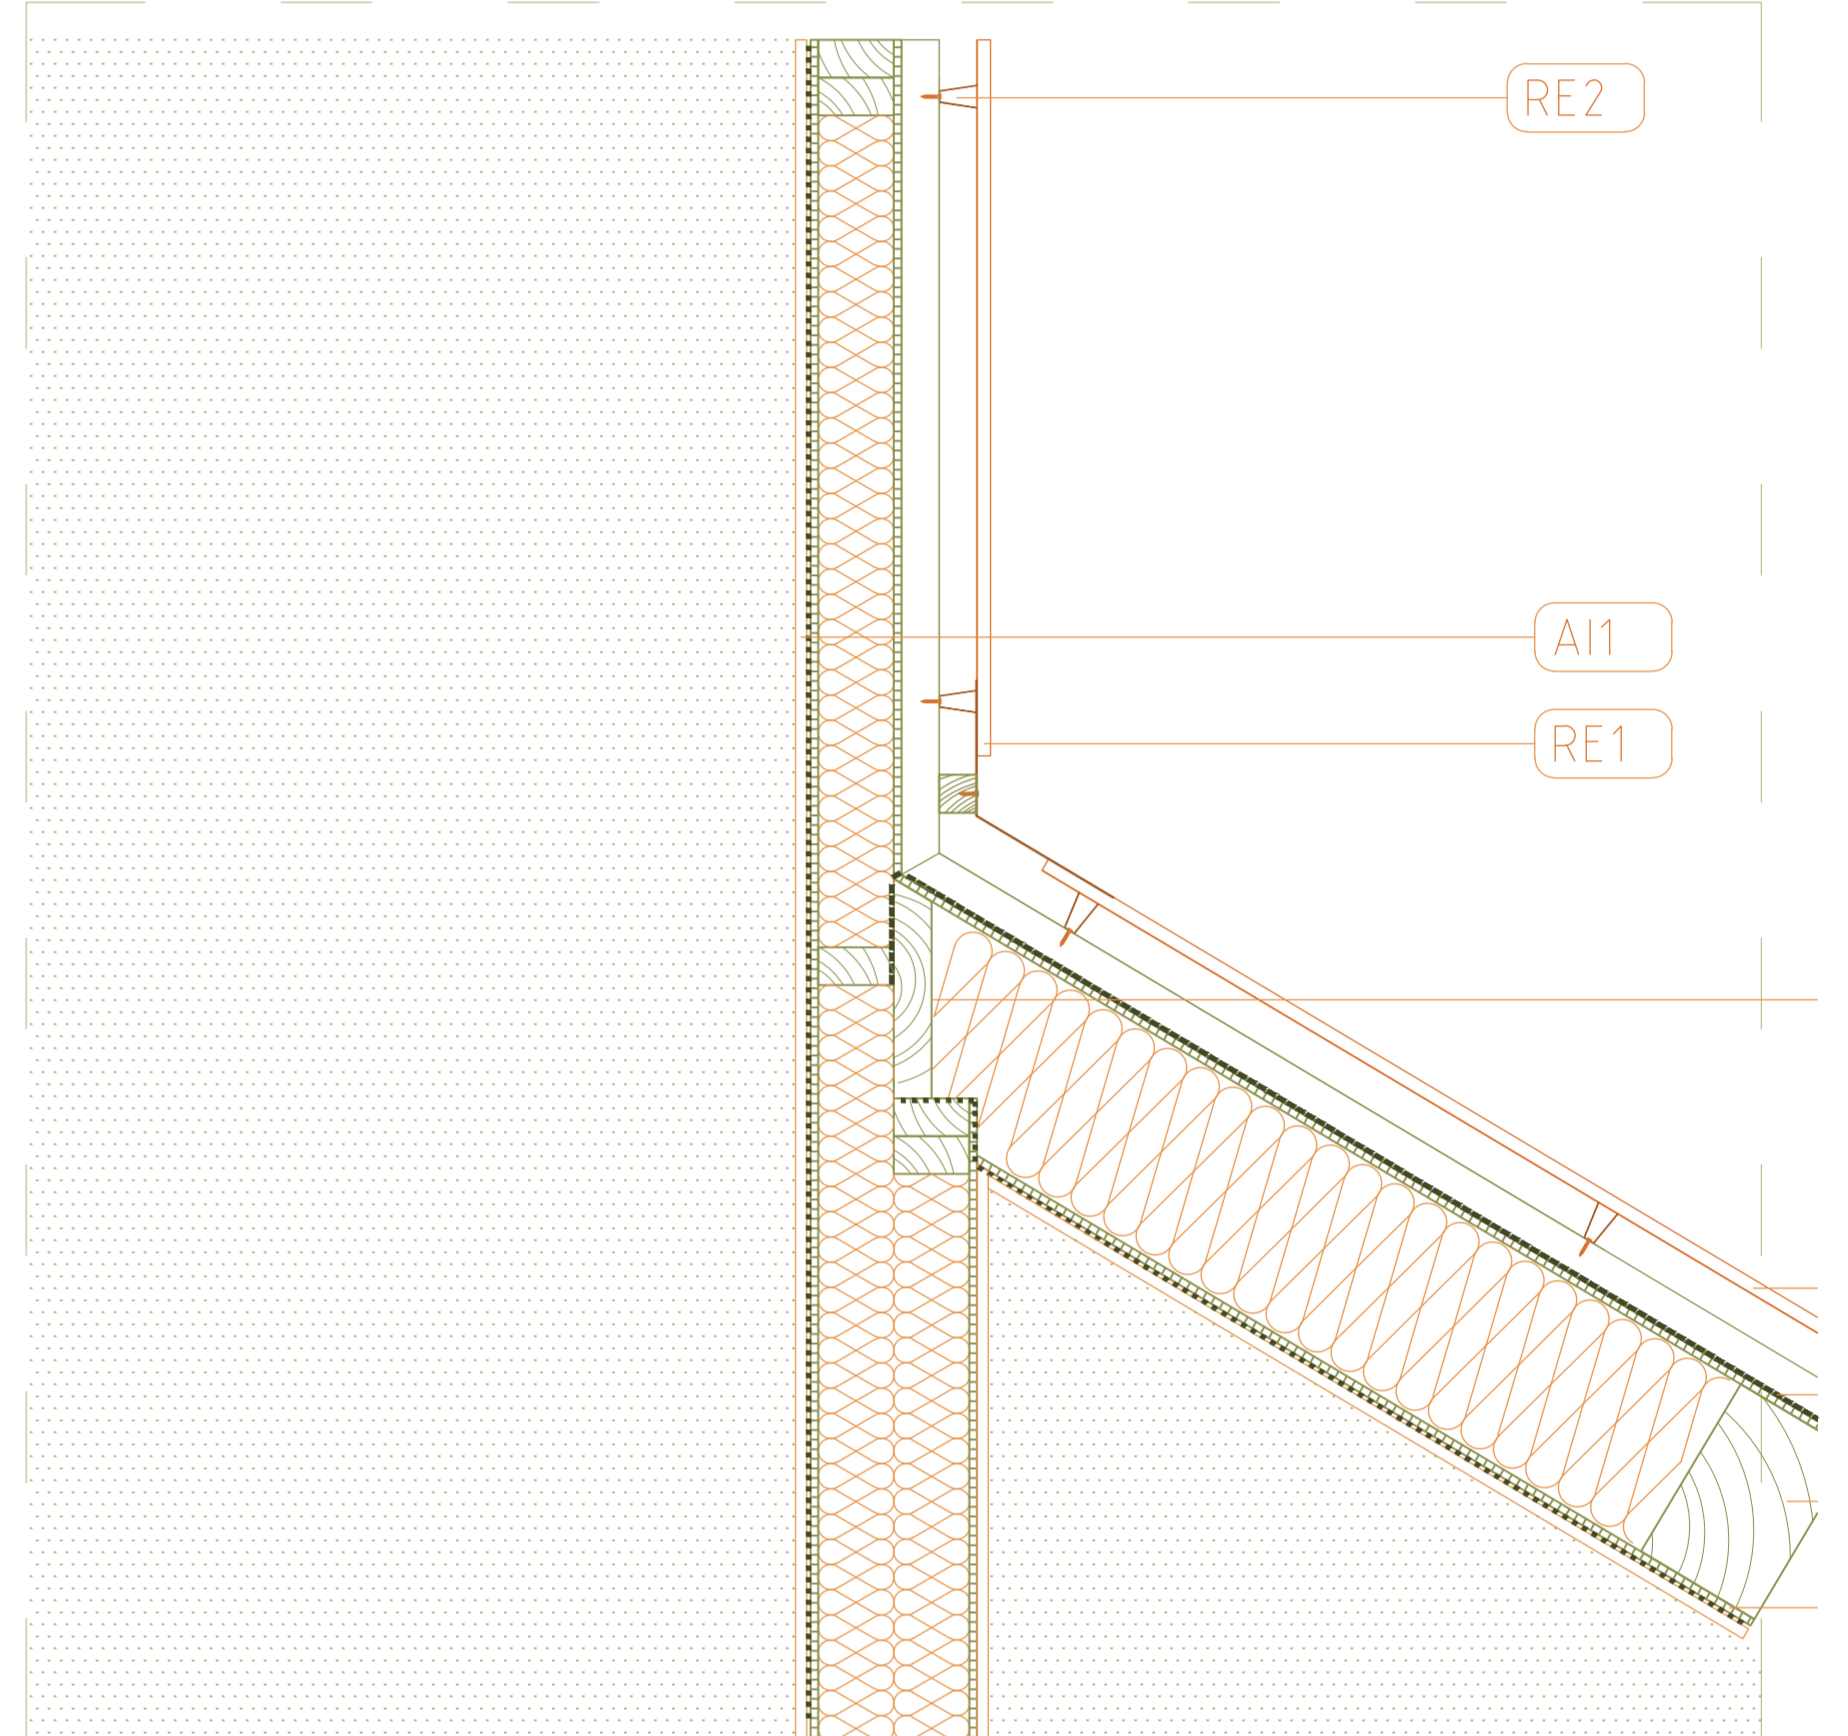

D10

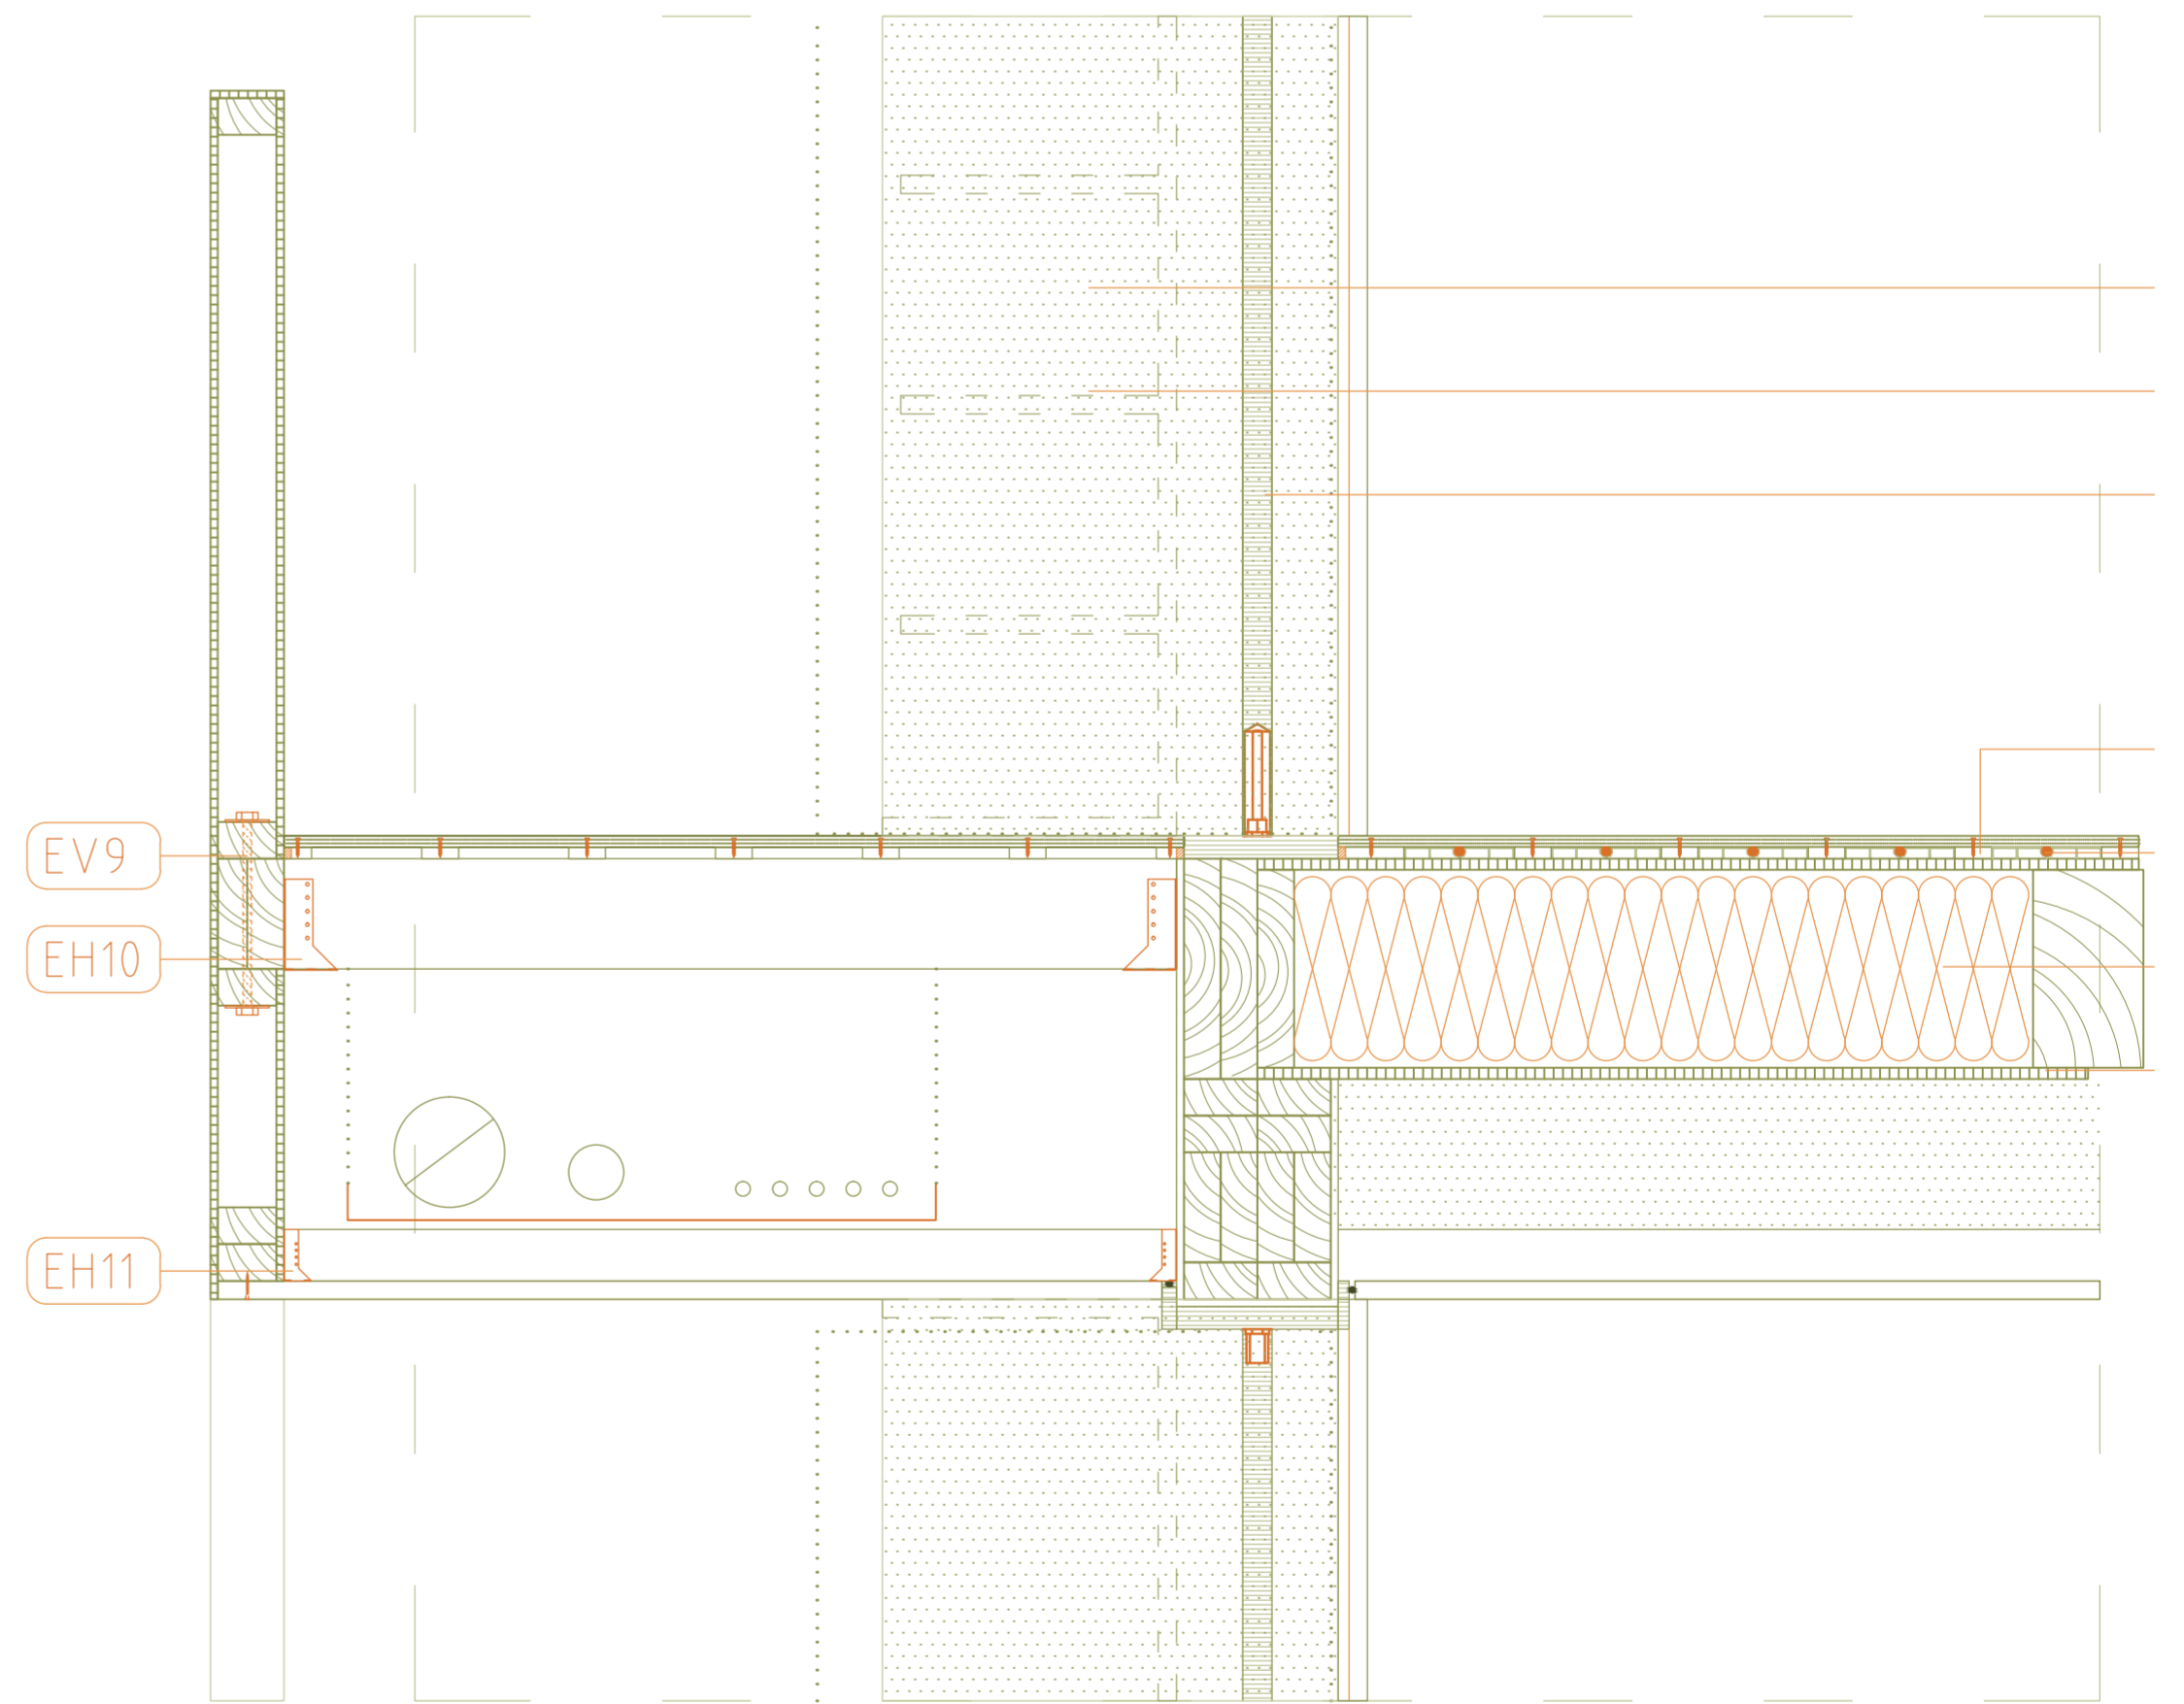

D07



D11

