




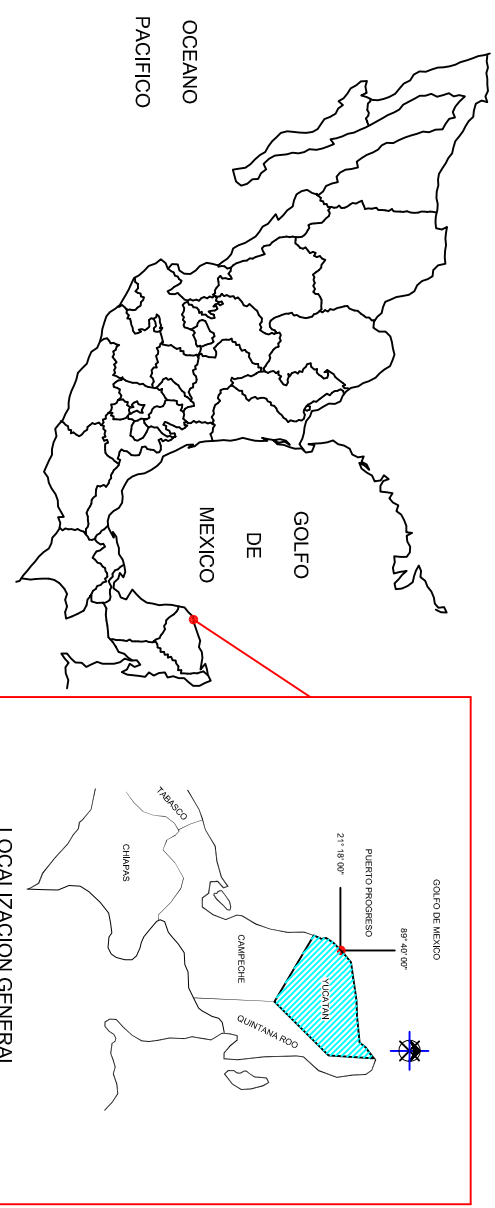


CROQUIS DE LOCALIZACION GENERAL

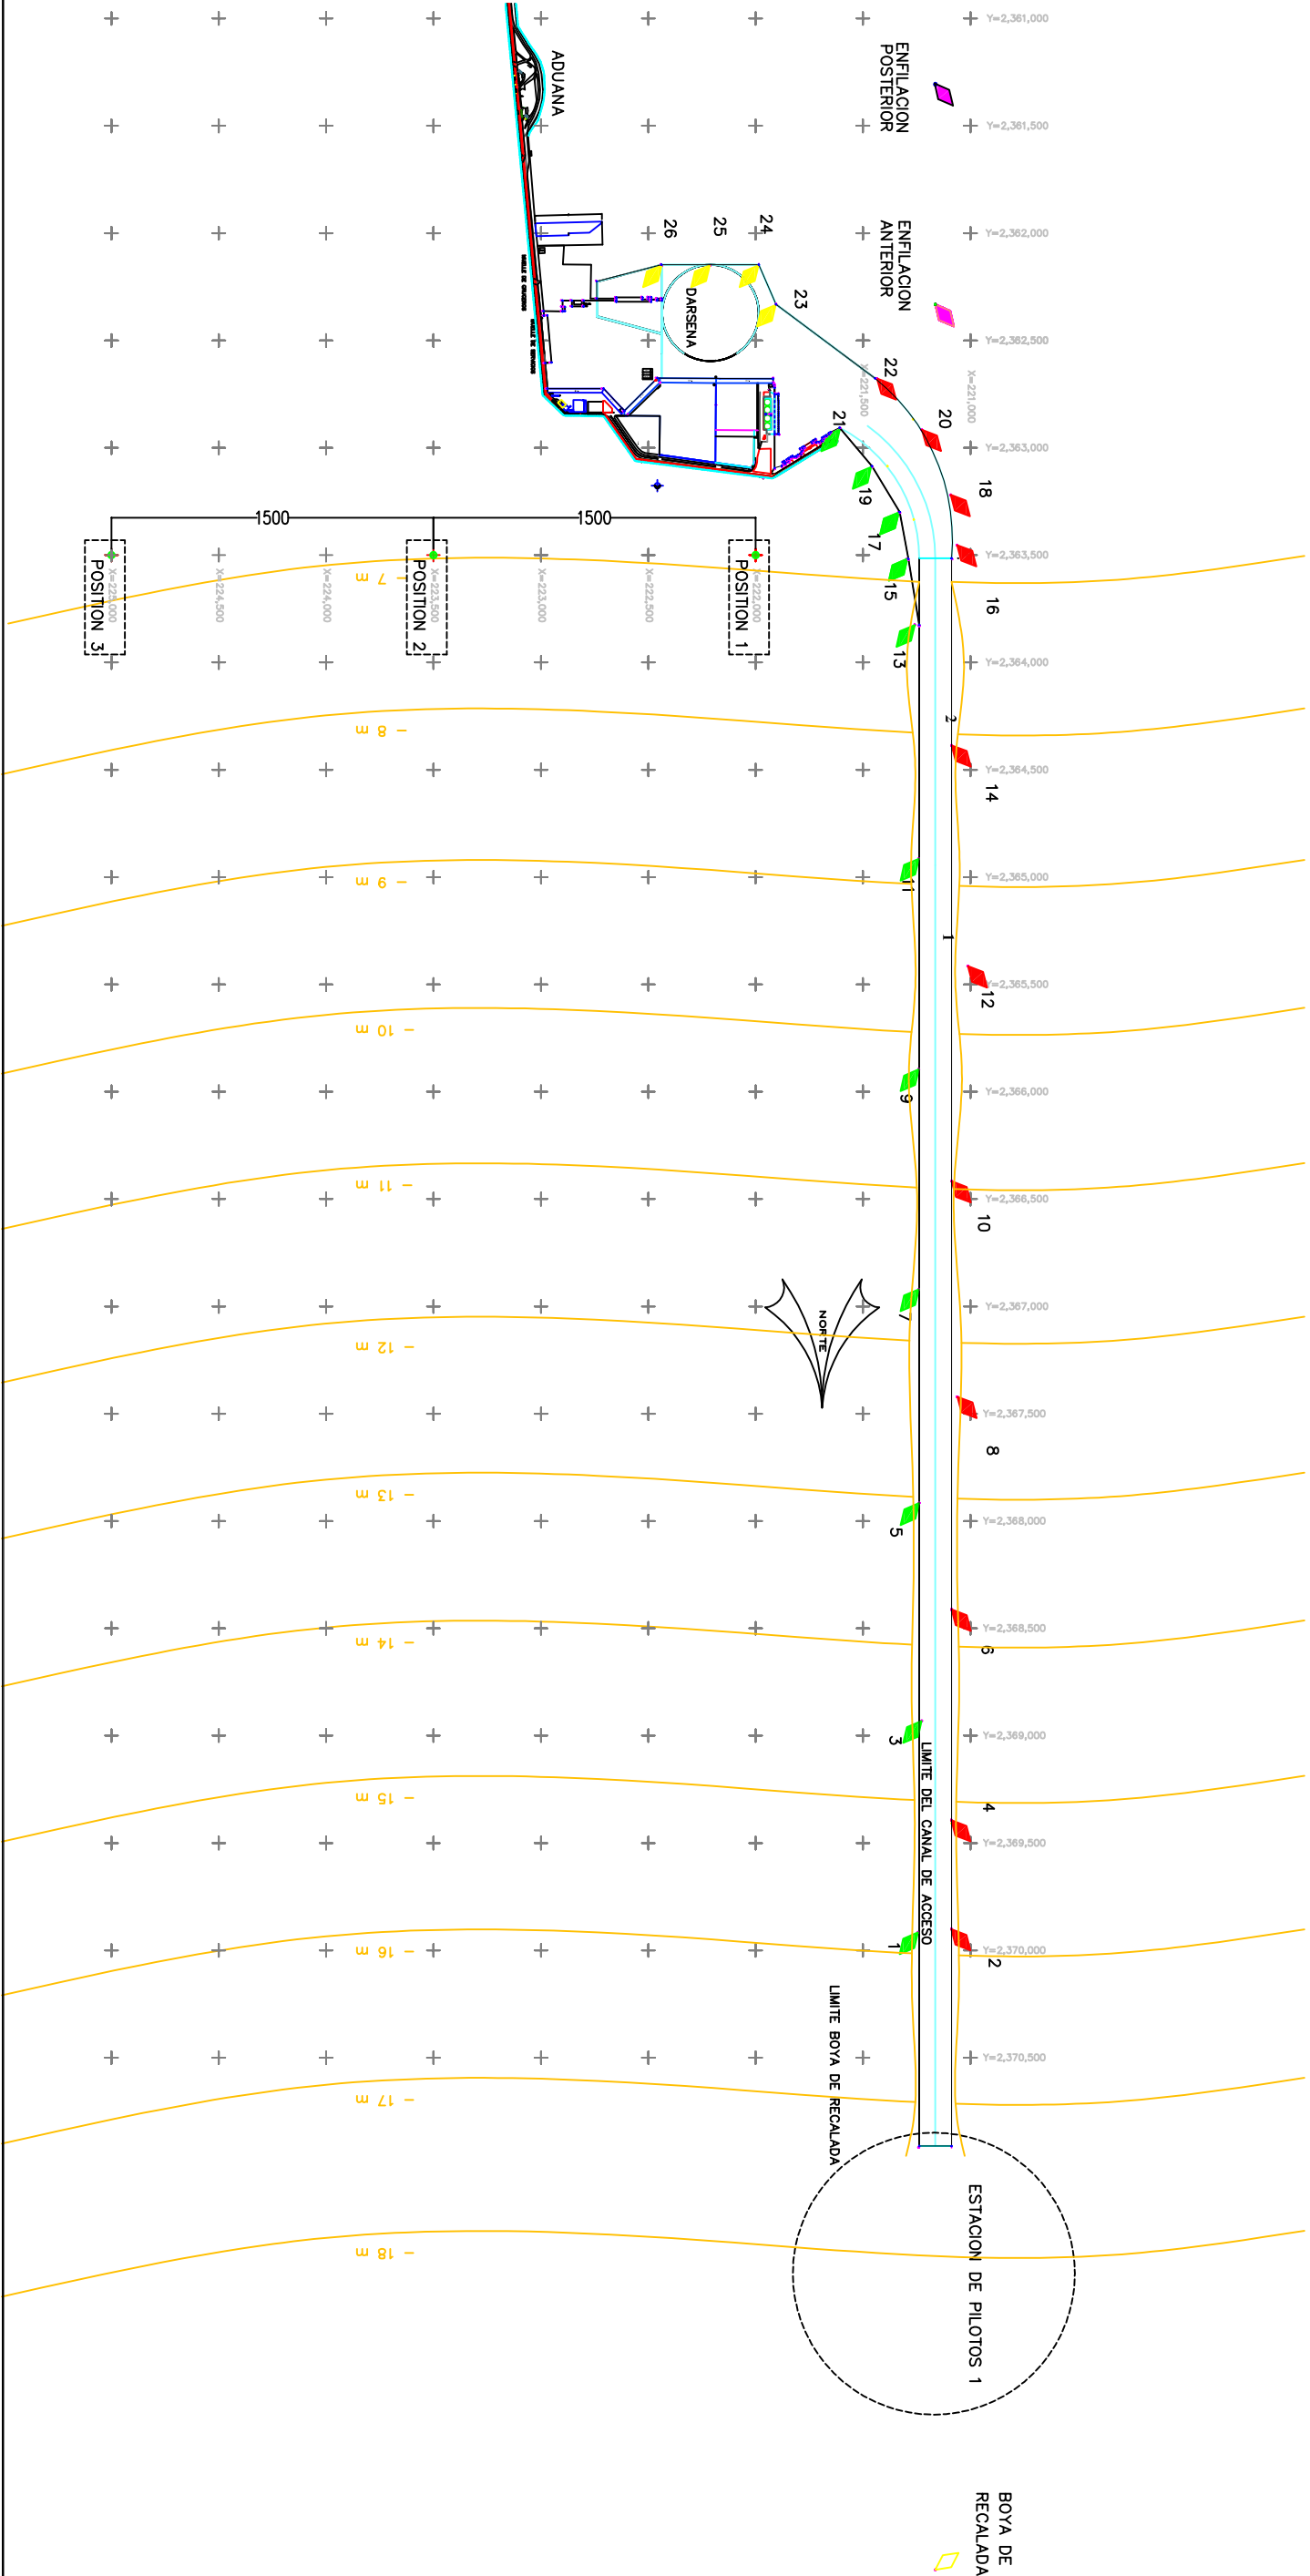


PROGRESO YUCATAN LOCALIZACION GENERAL




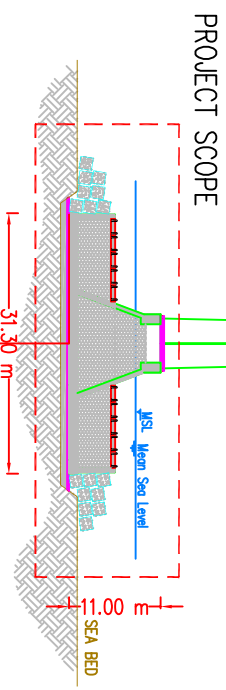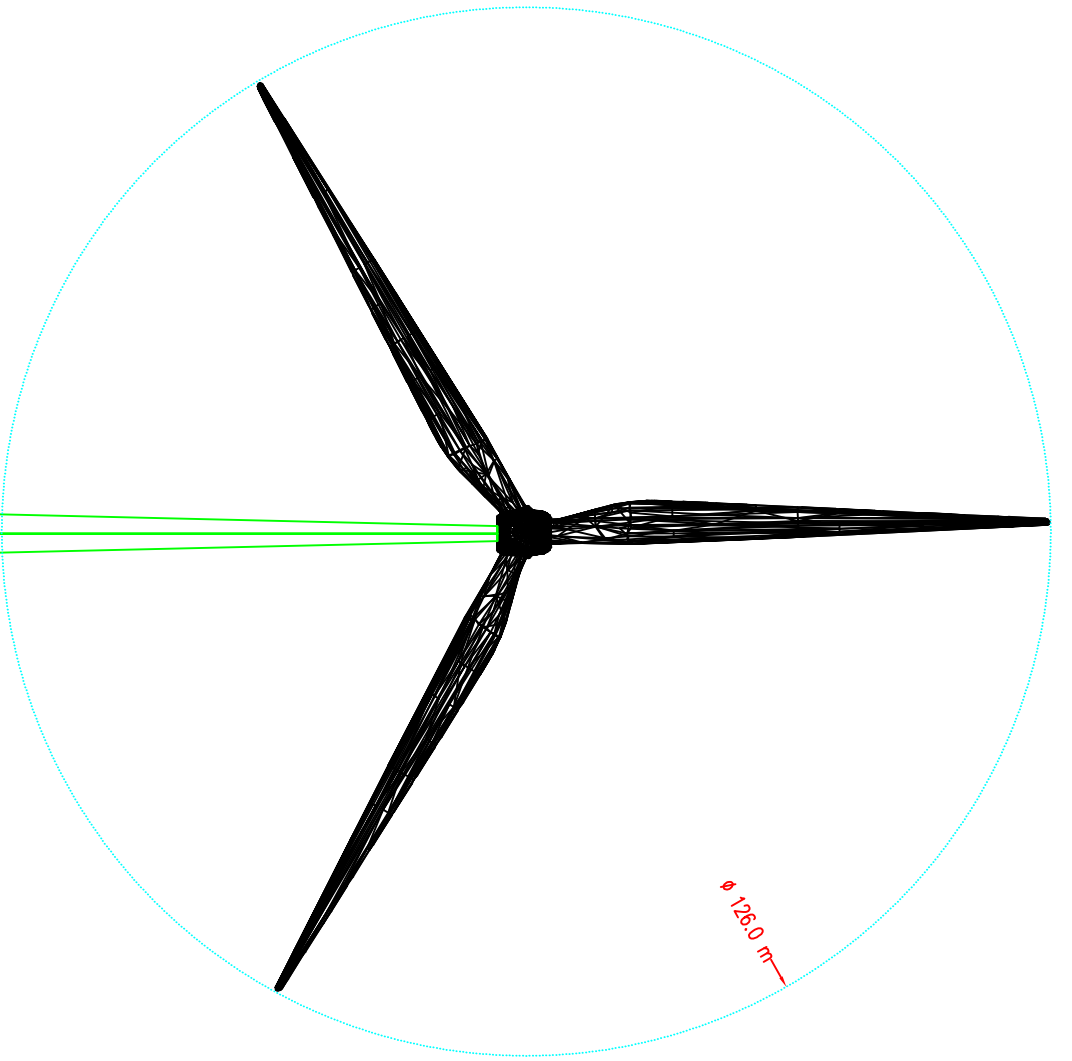

ELEVATION  
IMPLANTATION w/e

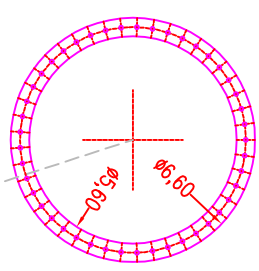


FLANGE CONNECTION DETAIL  
(SPECIFICATIONS GIVEN BY SUPPLIER)

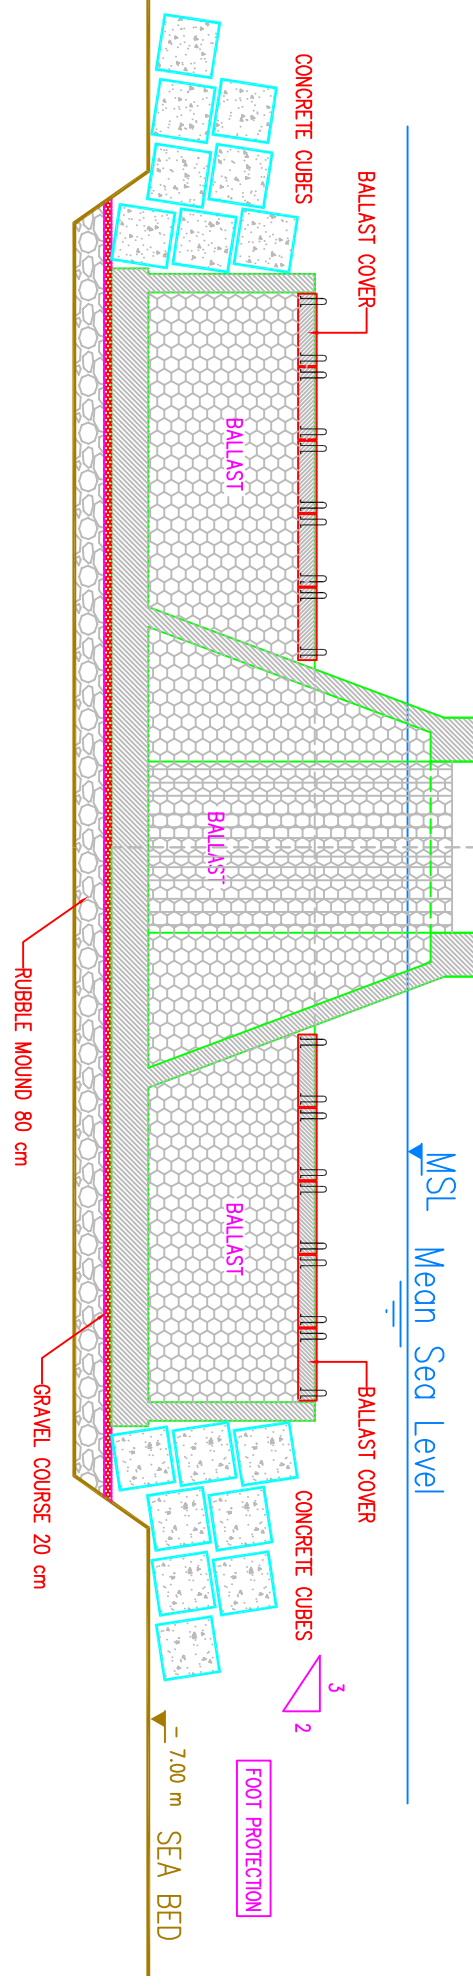


BASEMENT DETAIL


FLOATING STRUCTURE  
DURING TRANSPORTATION

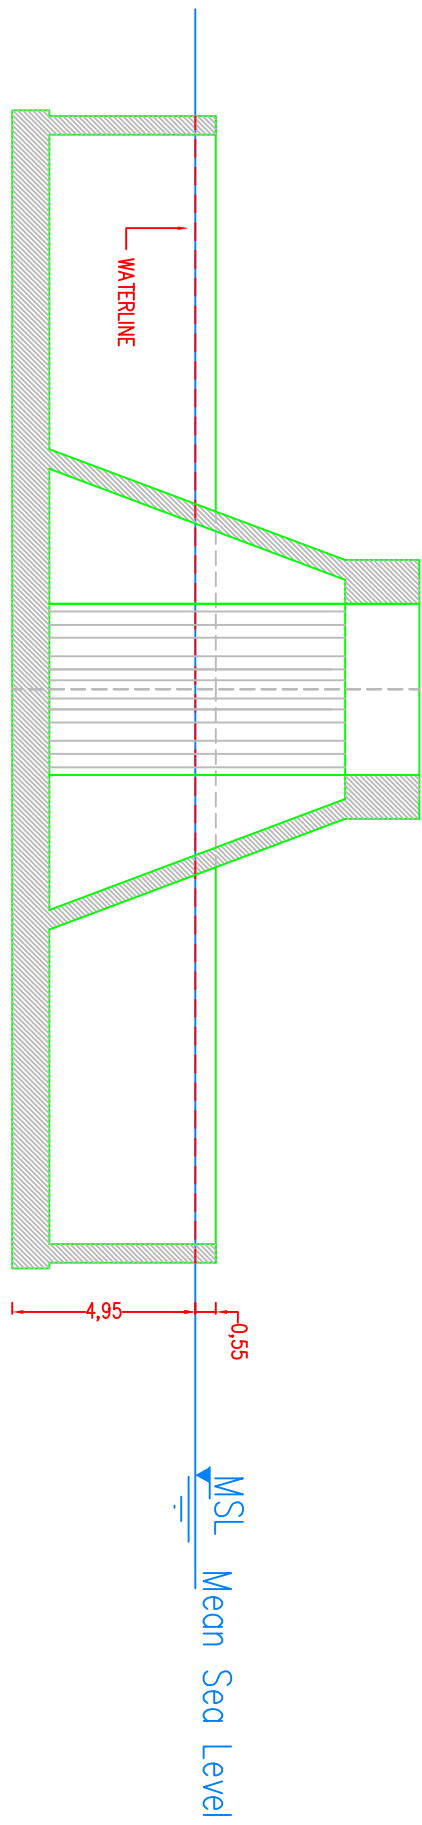



CROSS SECTION 2

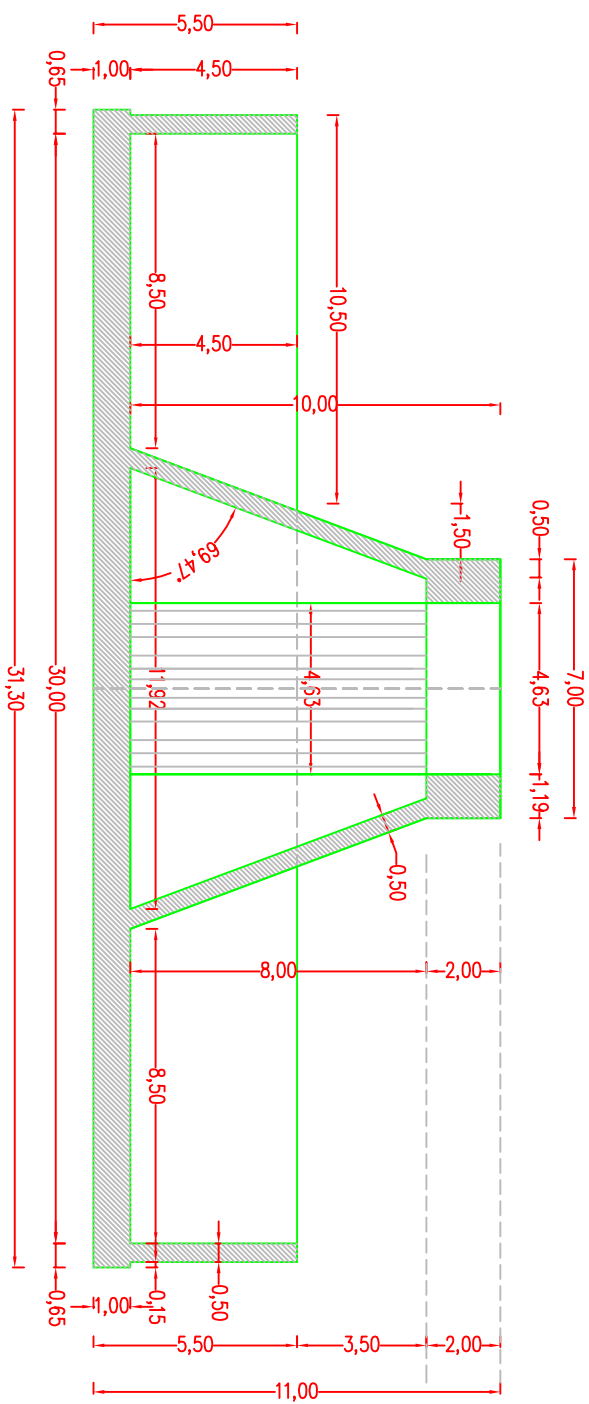


CROSS SECTION 1

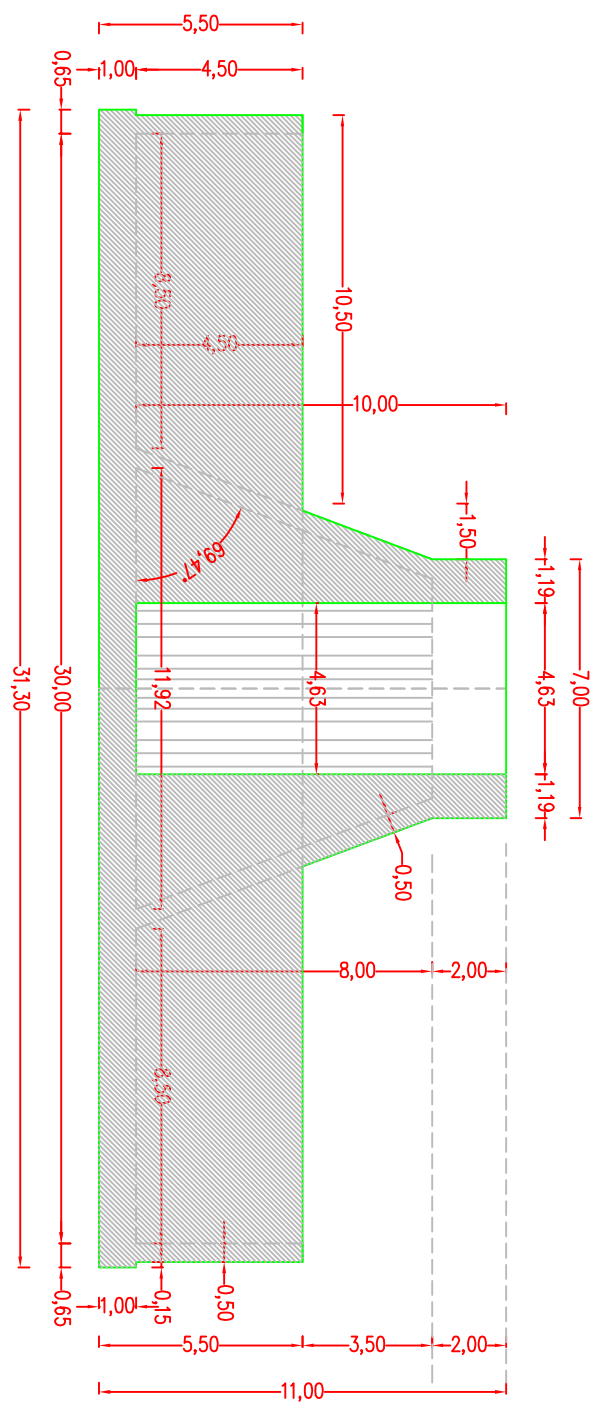


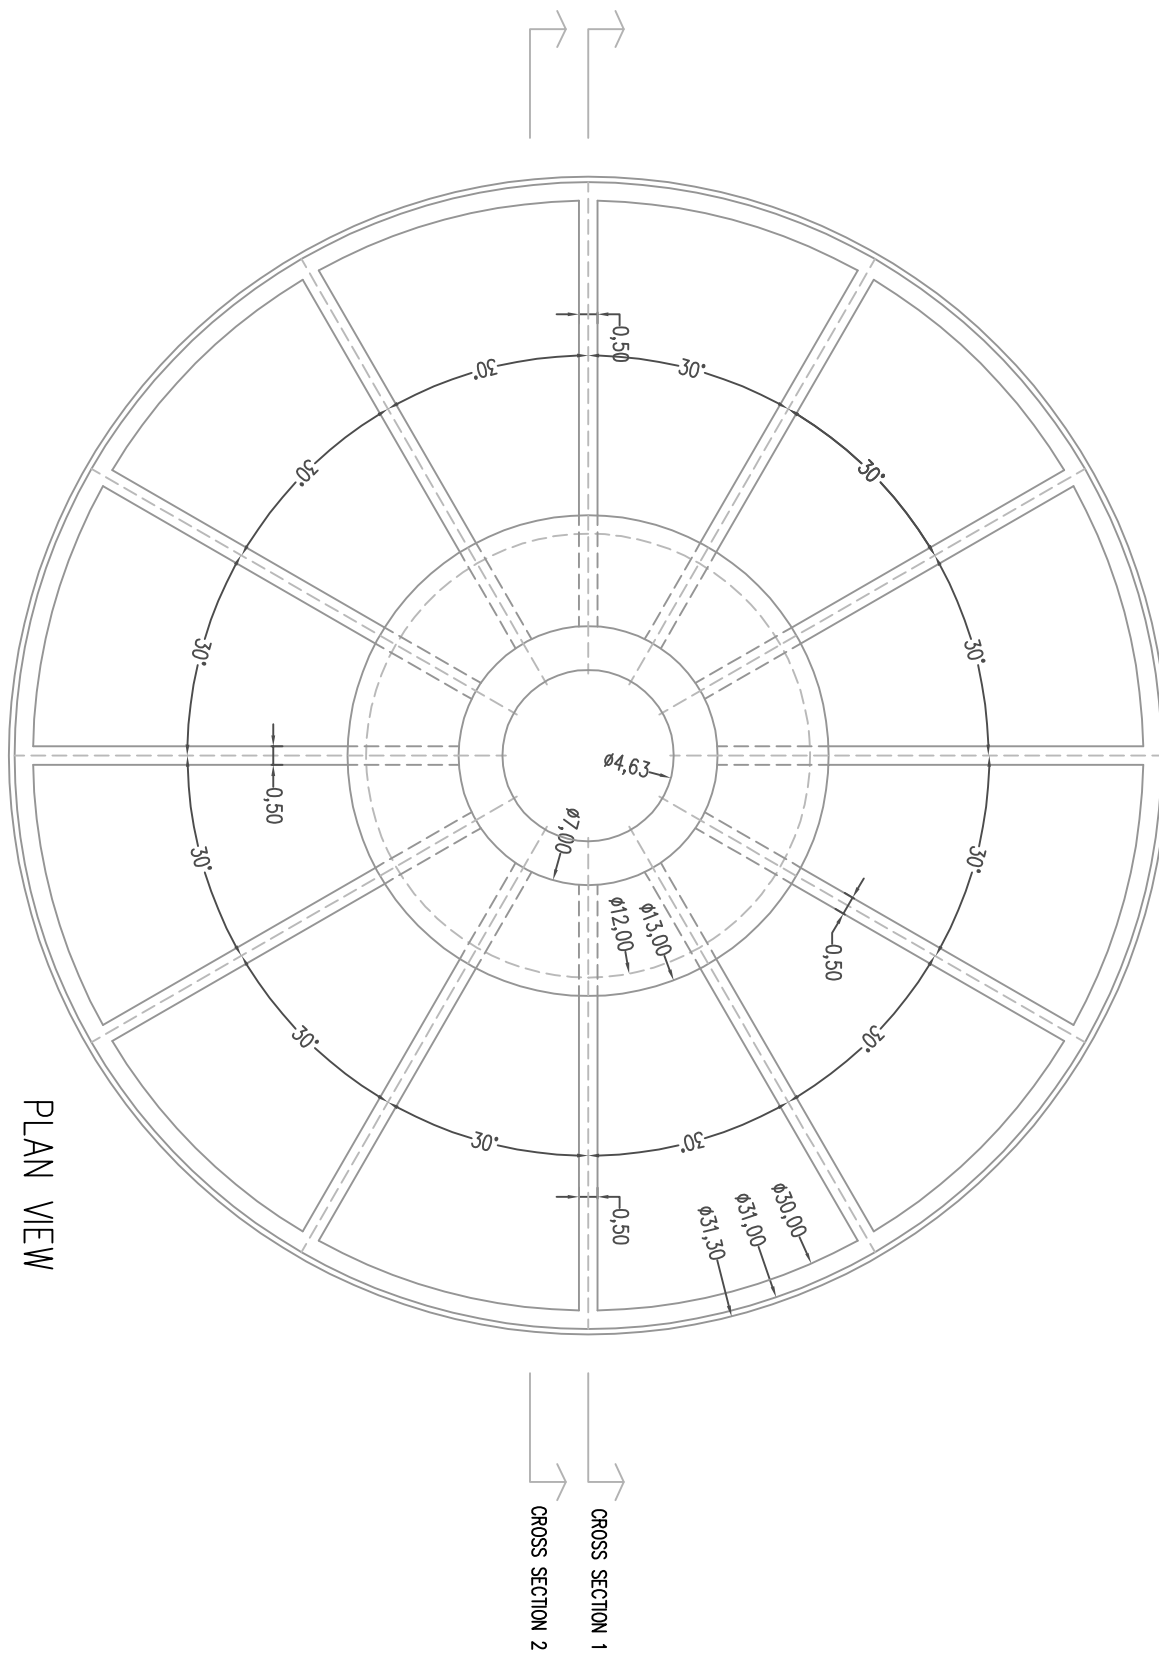

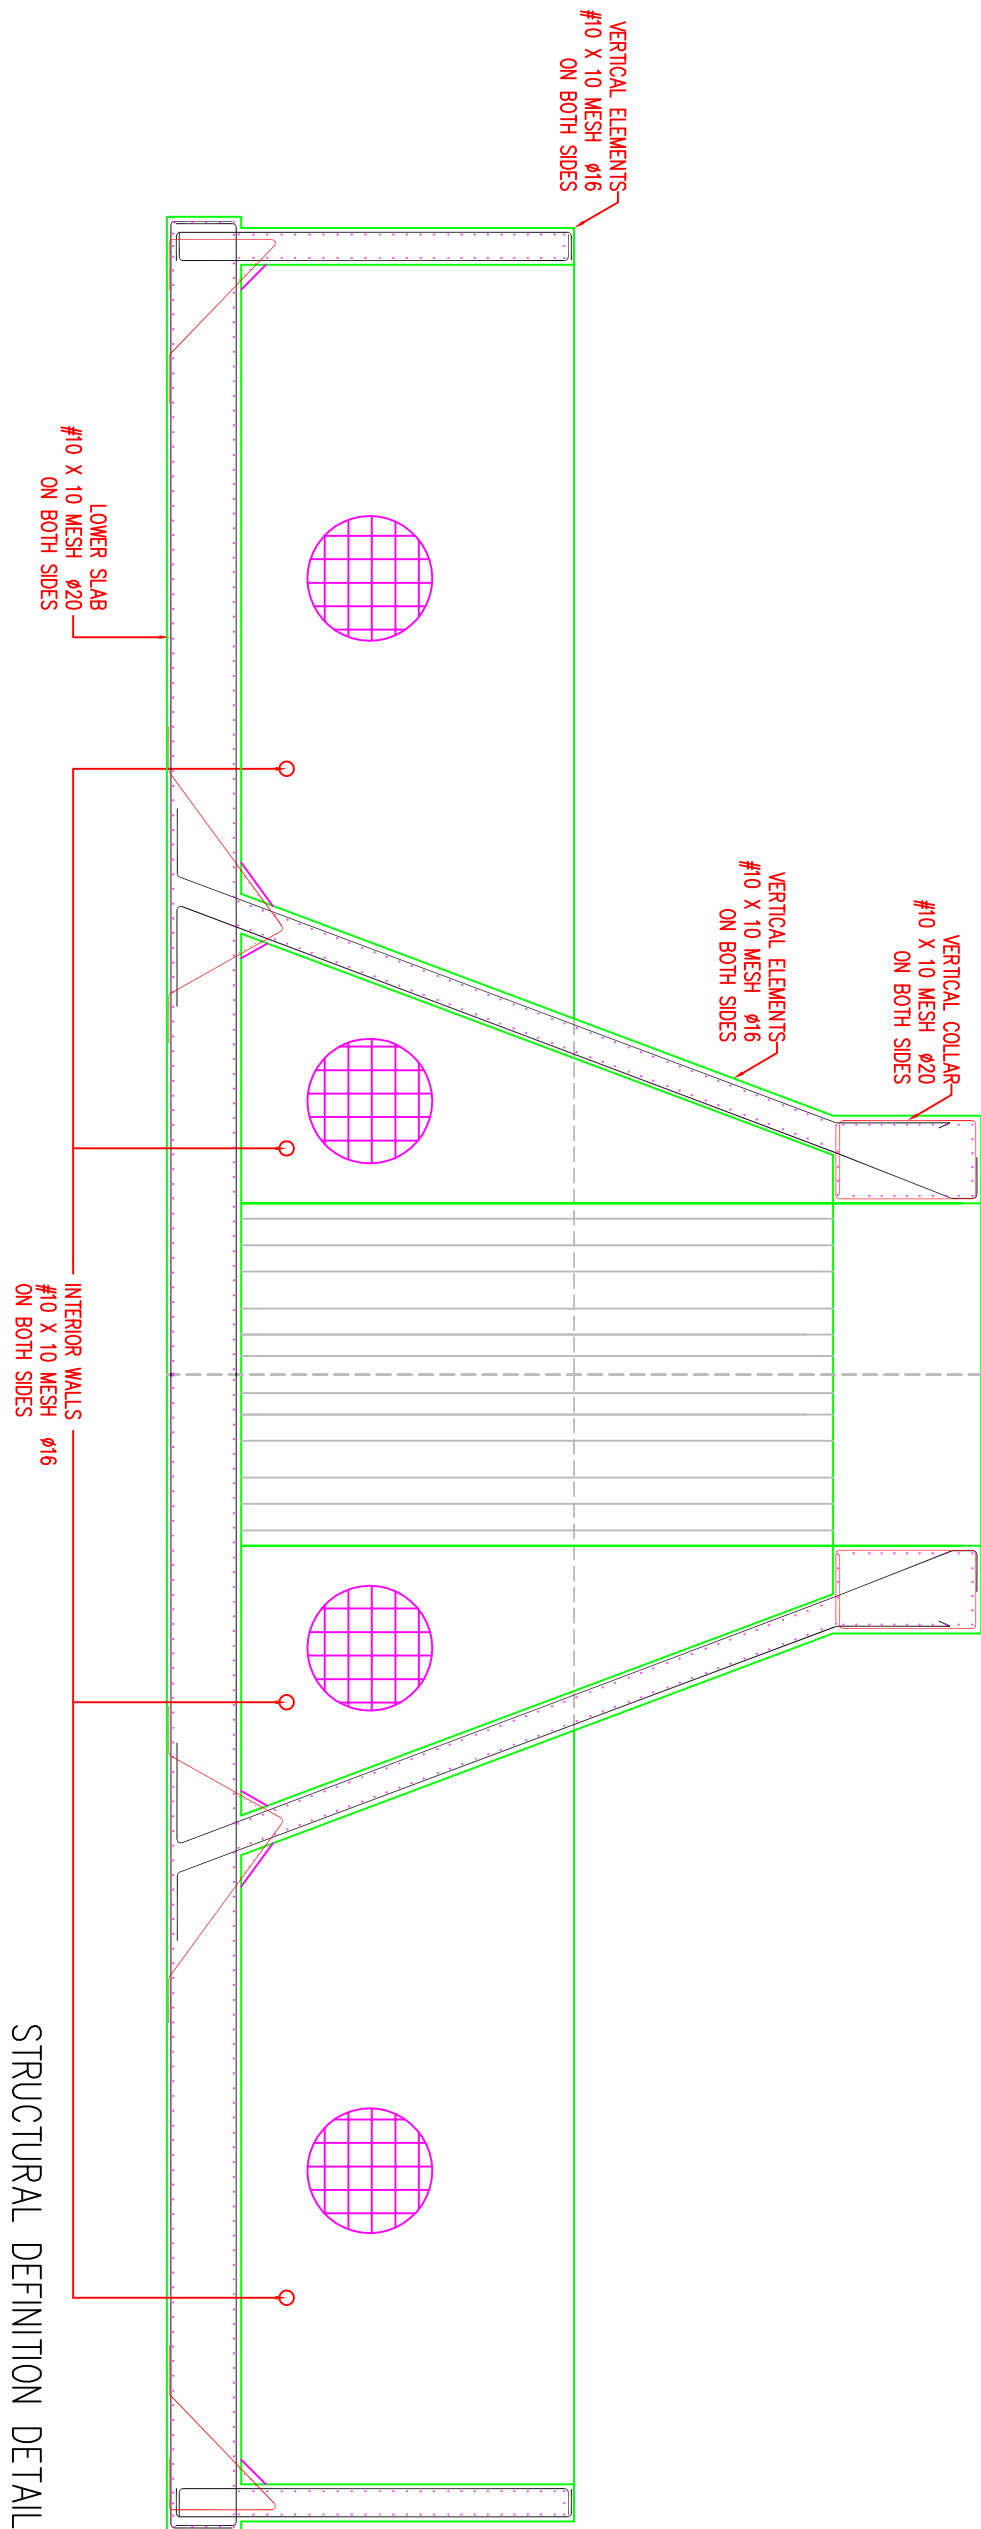

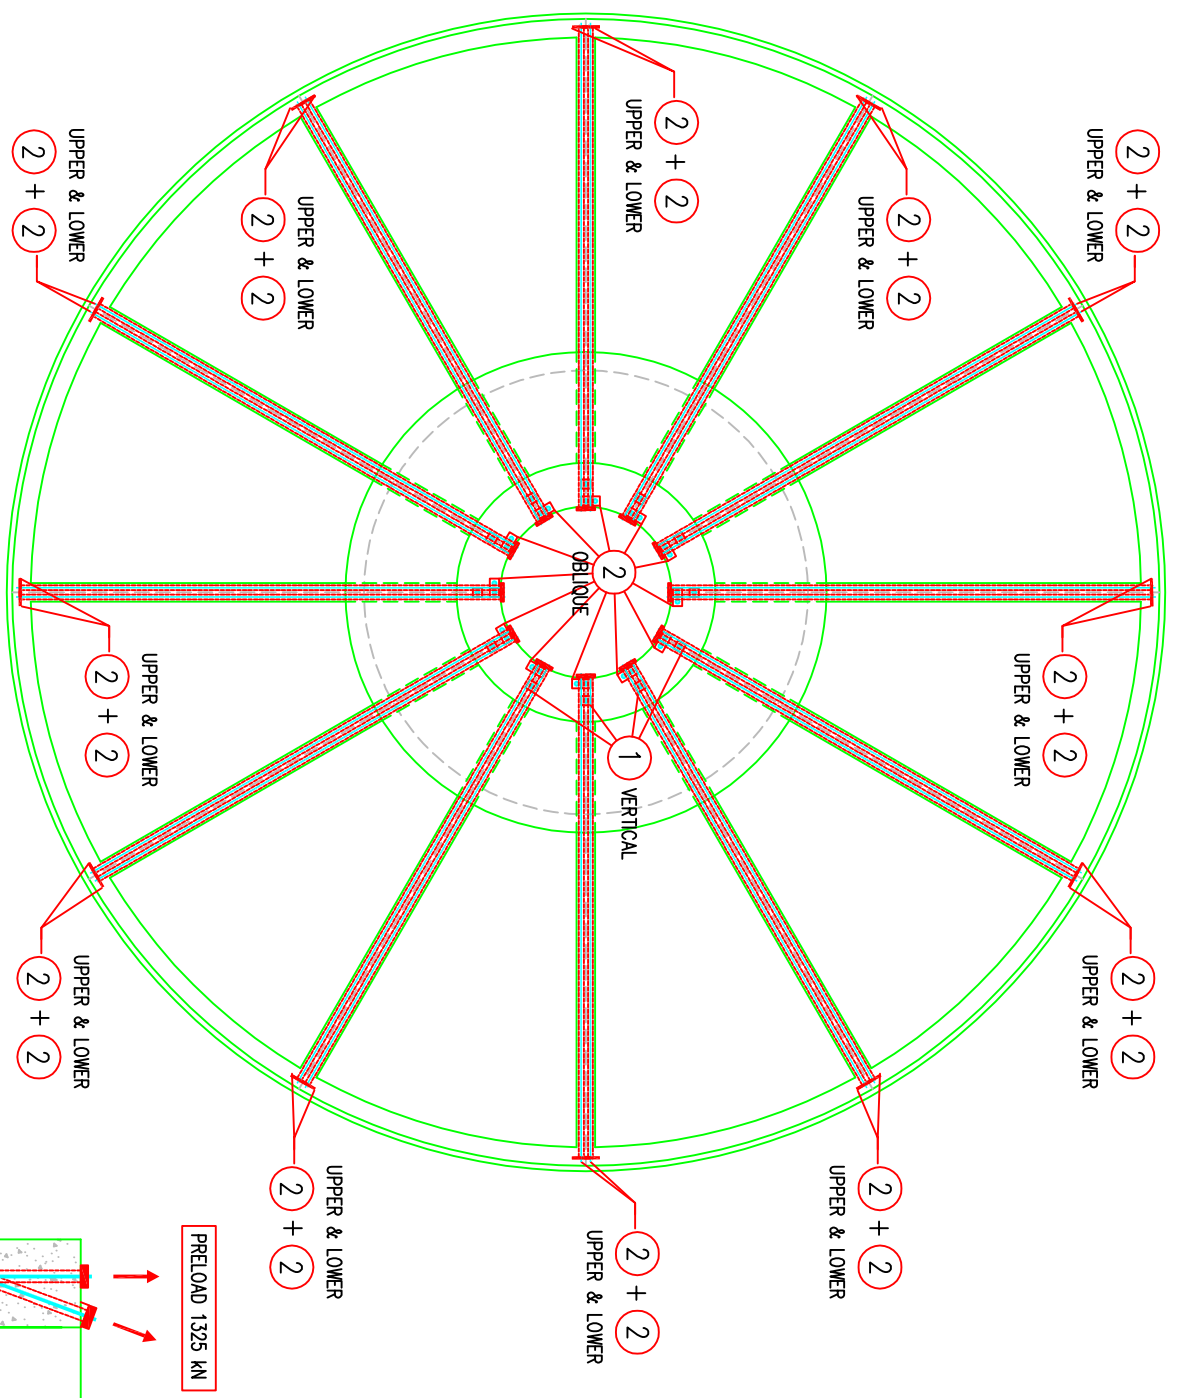

PLAN VIEW 1:100

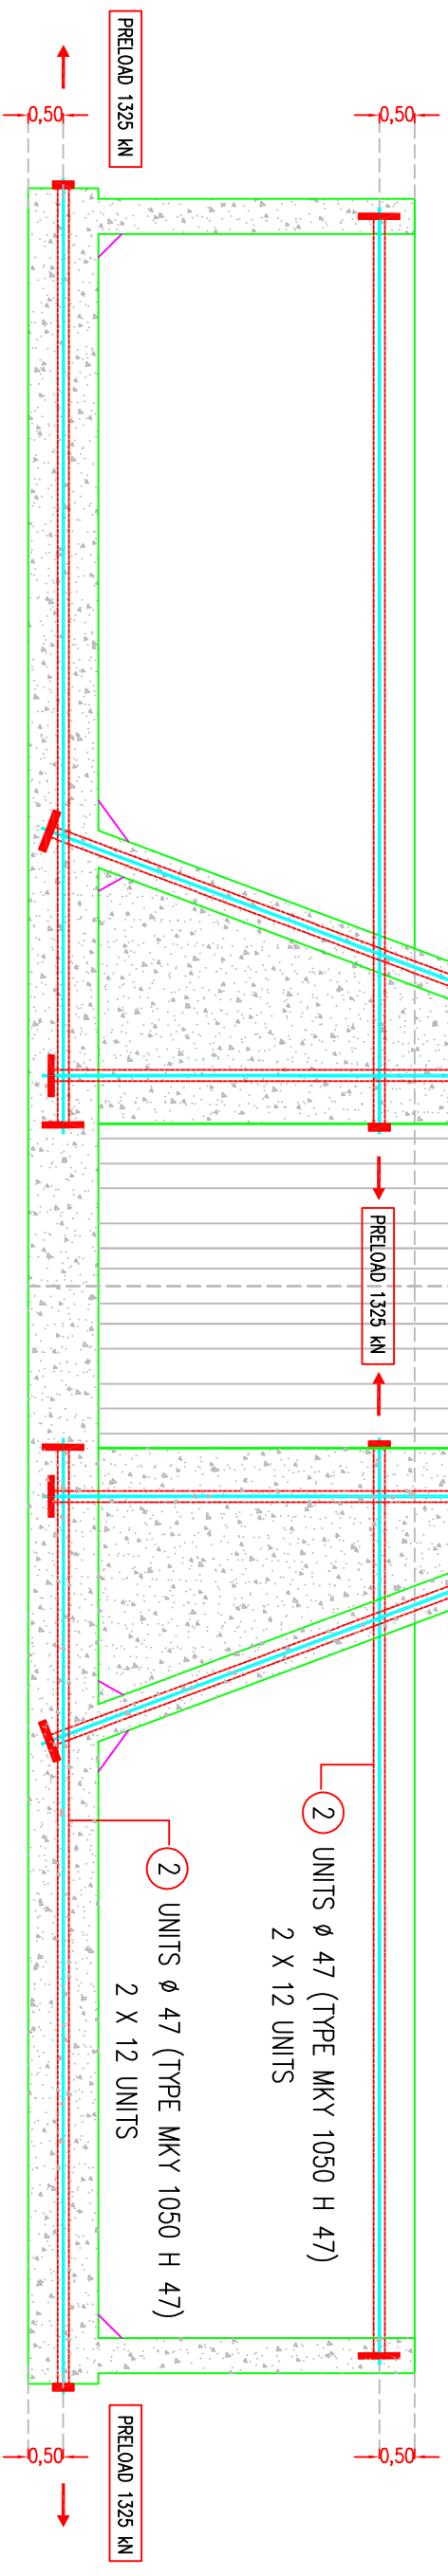

PRELOAD STRUCTURAL DETAIL (CROSS SECTION)