




SECCION V19 - V21

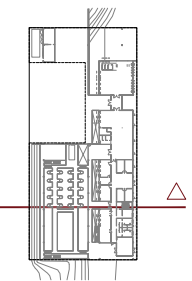

SECCION V22 - V23

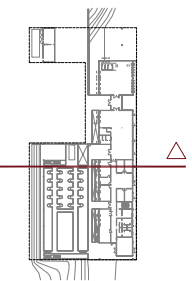


SECCION V17 - V19

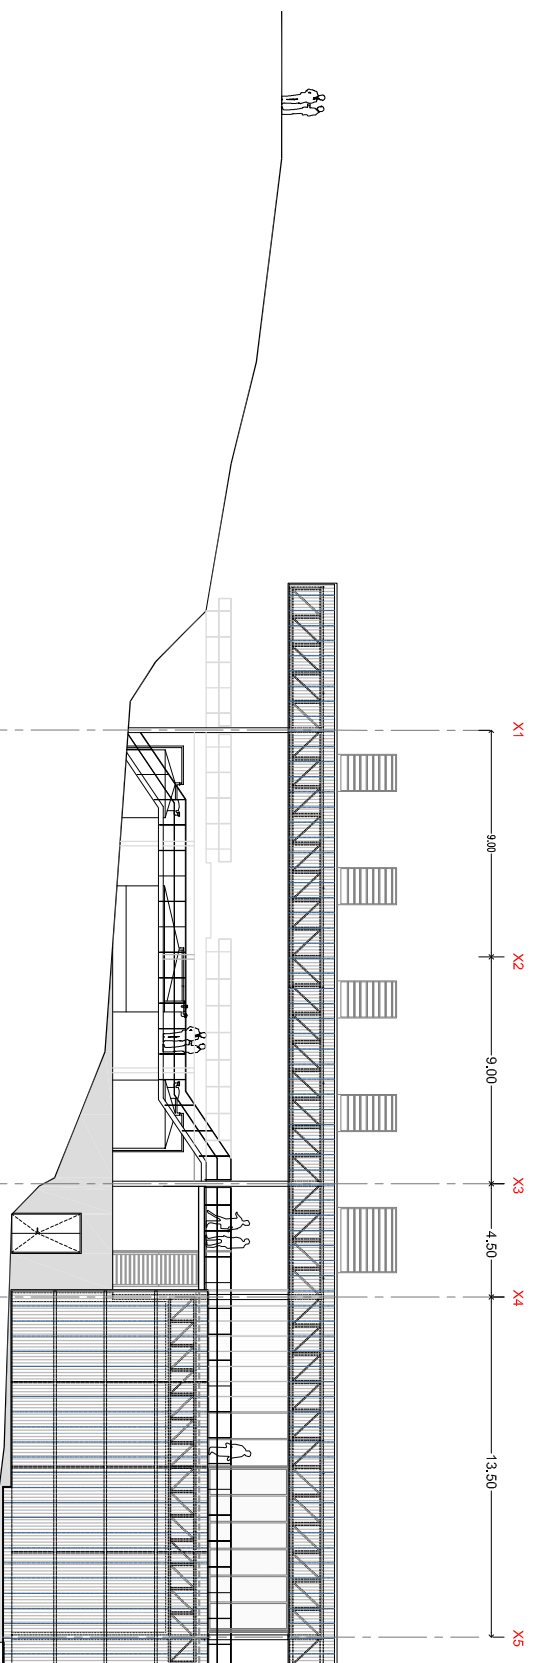


X1 9.00 X2 9.00 X3 4.50 X4 13.50 X5

Lucernario 1 2 3 4
 PCB 1 2 3 4
 P00 0.00 m
 P-01 -3.70 m
 P-02 -7.7 m
 -9.00 m

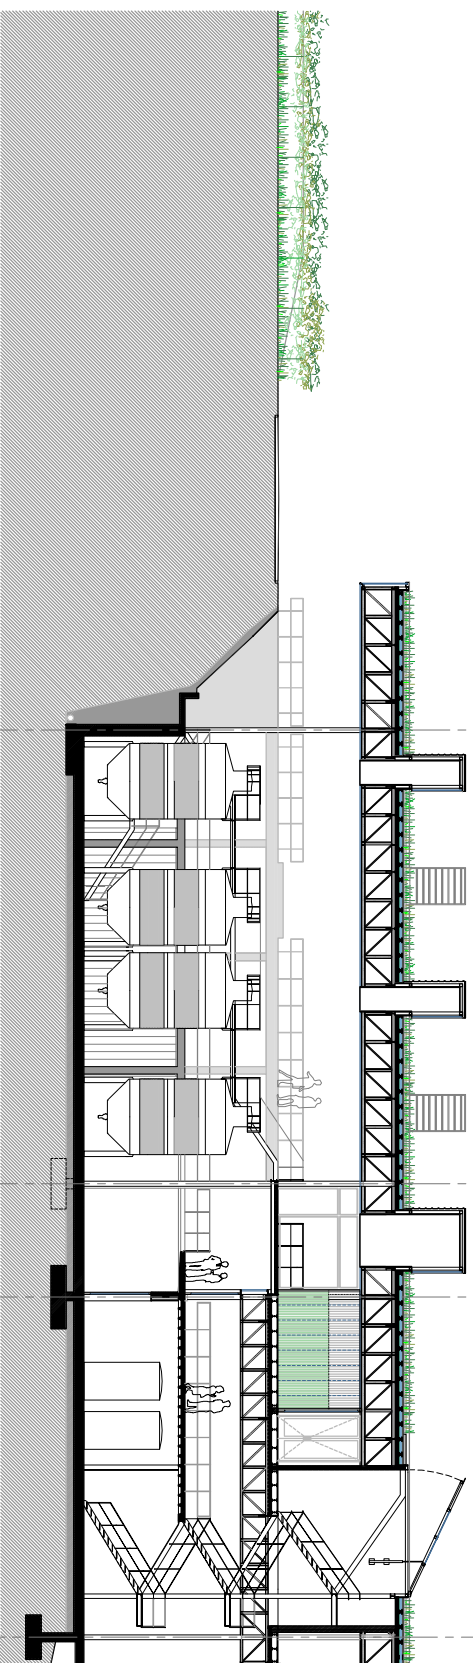

X1 9.00 X2 9.00 X3 4.50 X4 13.50 X5

Lucernario 1 2 3 4
 PCB 1 2 3 4
 P00 0.00 m
 P-01 -3.70 m
 P-02 -7.7 m
 -9.00 m

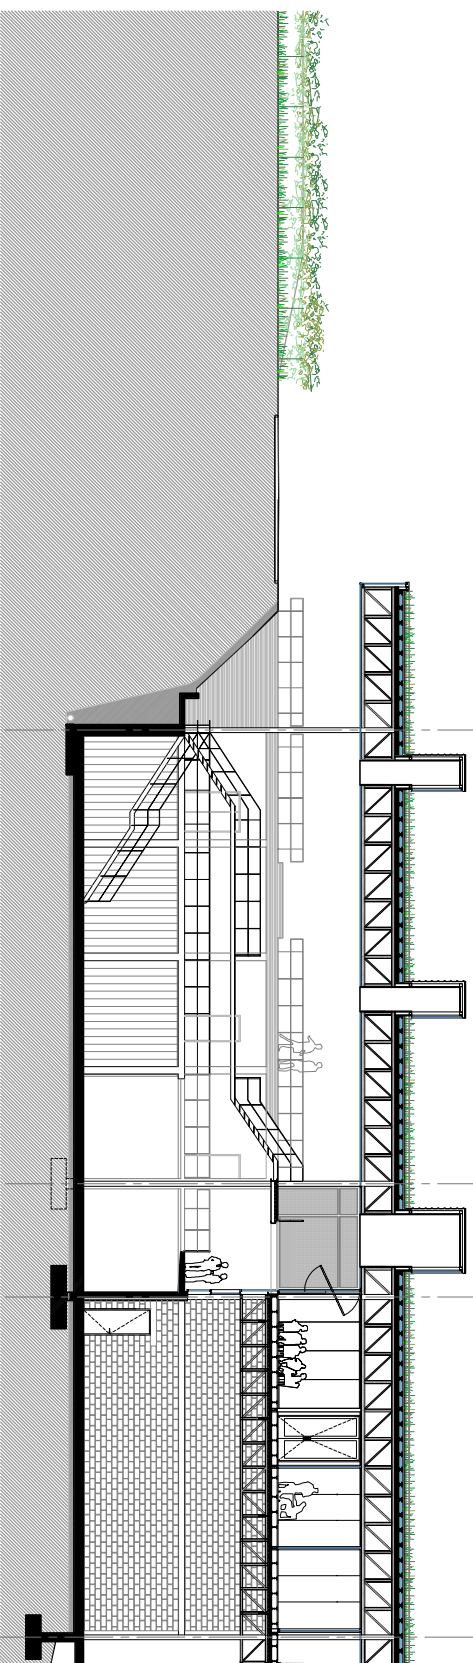

X1 18.00 X2 18.00 X3 4.50 X4 13.50 X5

Lucernario 1 2 3 4
 PCB 1 2 3 4
 P00 0.00 m
 P-01 -3.70 m
 P-02 -7.7 m
 -9.00 m

