



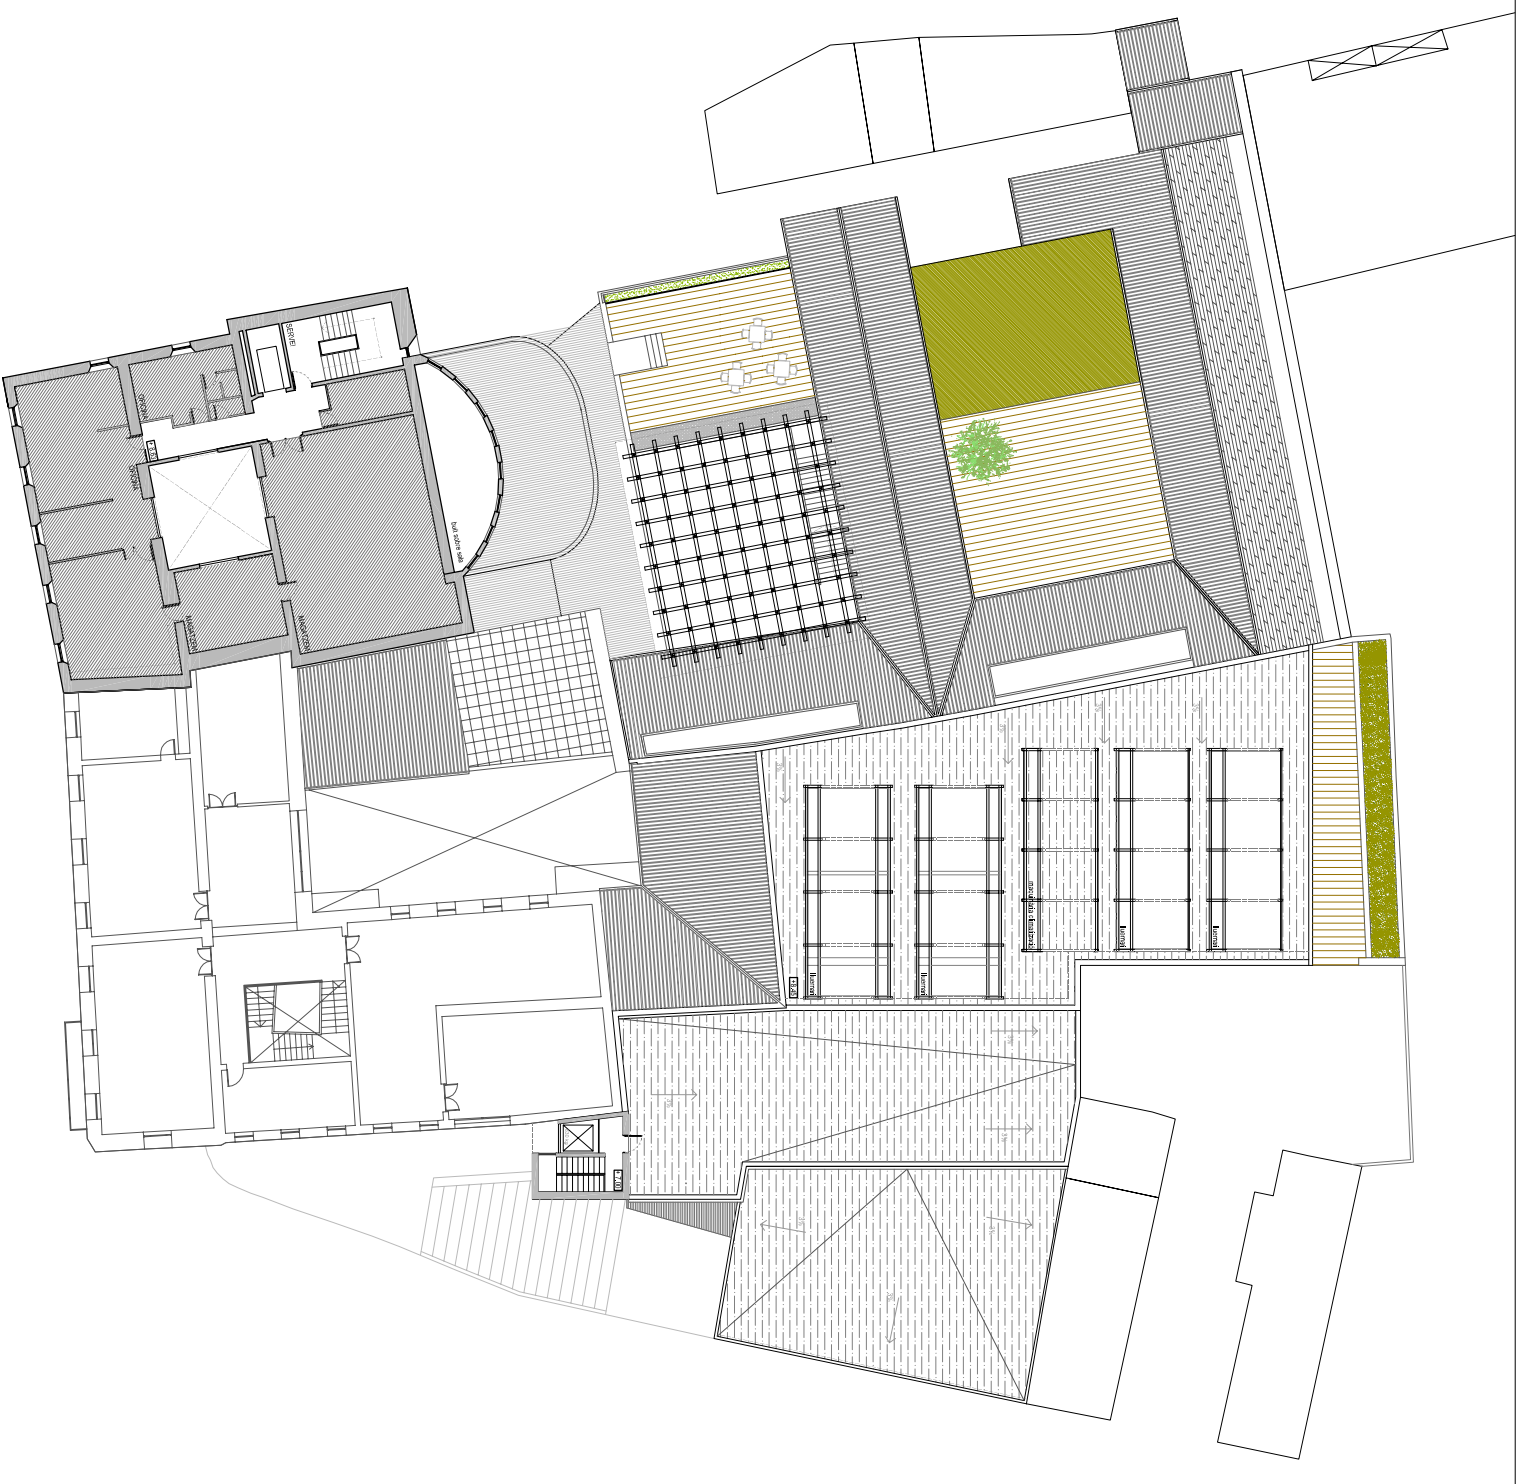


PLANTA MUSEU

PLANTA MUSEU		+3.98
EXPOSICIO TEMPORAL	185.0 m ²	
RECEPCIO	48.5 m ²	
DESPATXOS	67.0 m ²	
SALA DE REUNIONS	37.2 m ²	
SERVIS	16.5 m ²	
ZONA DE DESCANS	97.0 m ²	
SERVIS	32.0 m ²	
SERVEI	28.5 m ²	
CONJUNT	40.0 m ²	

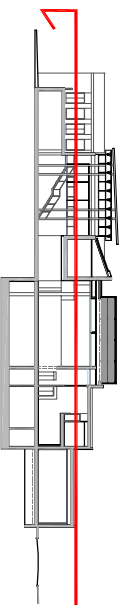

PLANTA +2

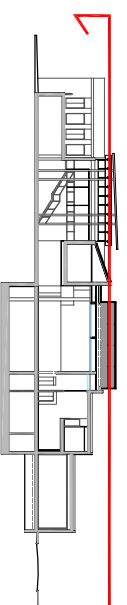

agrandissement du

musée d'art moderne CERET



maria coriis i munñé
Curs 2005-2006 ETSAV

PFC TRIBUNAL 1 - tutor: Antoni Millicó

PLANTA +2
PLANTA MUSEU
E: 1/200

q04