

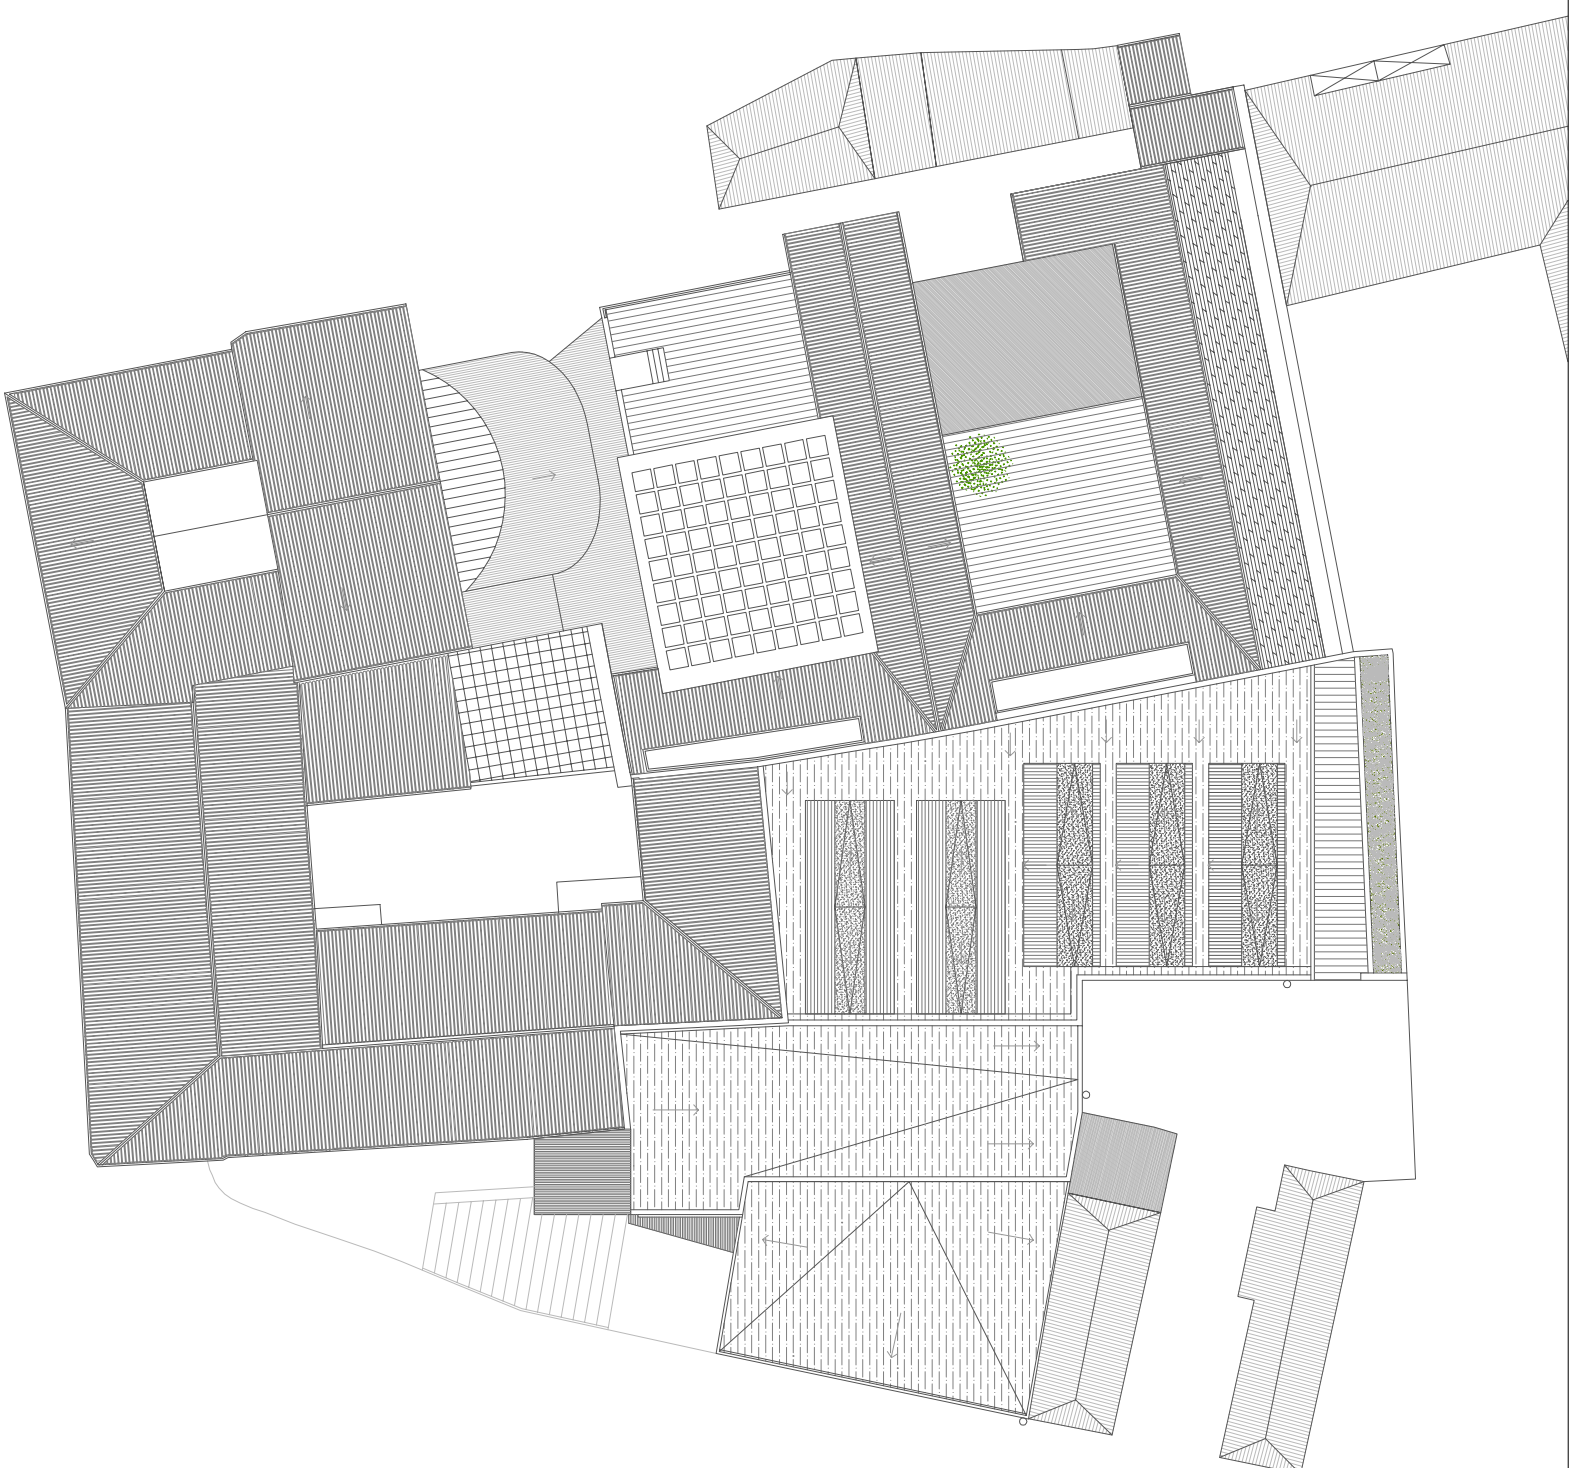


PLANTA +3

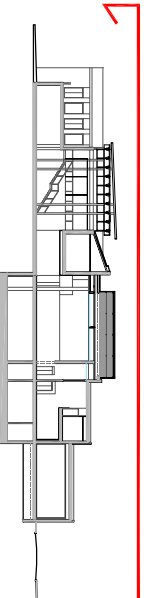

PLANTA COBERTA

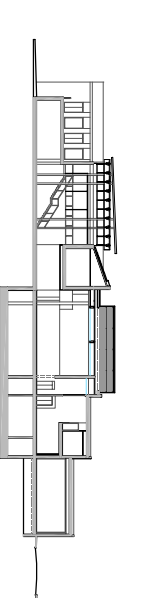

agrandissement du

# musée d'art moderne CERET



maria coriș i munh   
Curs 2005-2006 ETSAV

PFC TRIBUNAL 1 - tutor: Antoni Milian

PLANTA +3  
PLANTA COBERTA  
E: 1/200

q05