


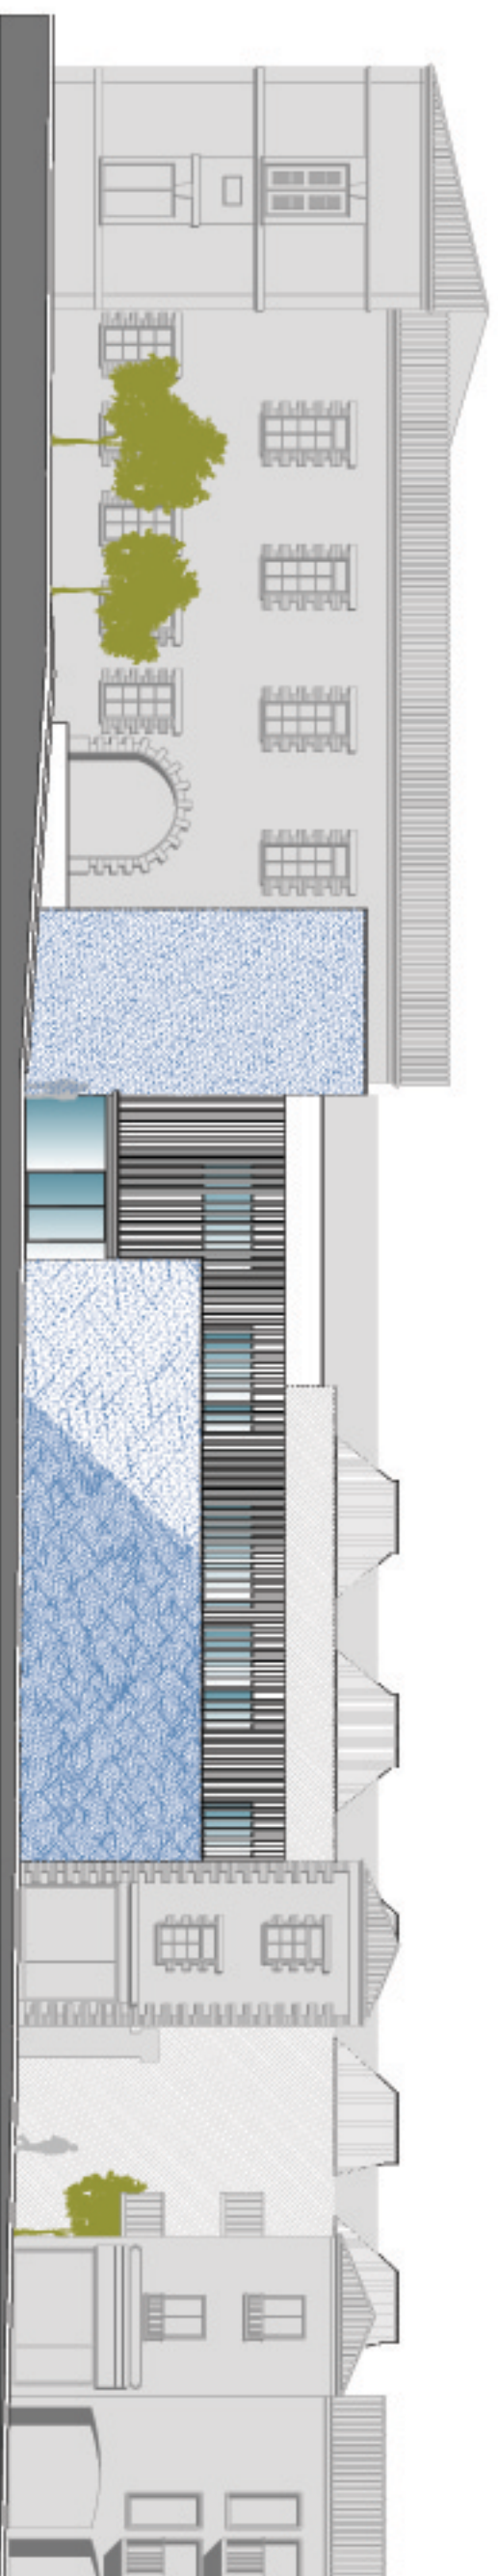

ALÇAT 1



ALÇAT 2



agrandissement du

musée d'art moderne CERET



maïa corlils i munné
Curs 2005-2006 ETSAV

PFC TRIBUNAL 1 - autor: Antoni Mirón

ALÇATIS
E: 1/100

q08