



PLANTA COTA +2,84 / +5,34 m

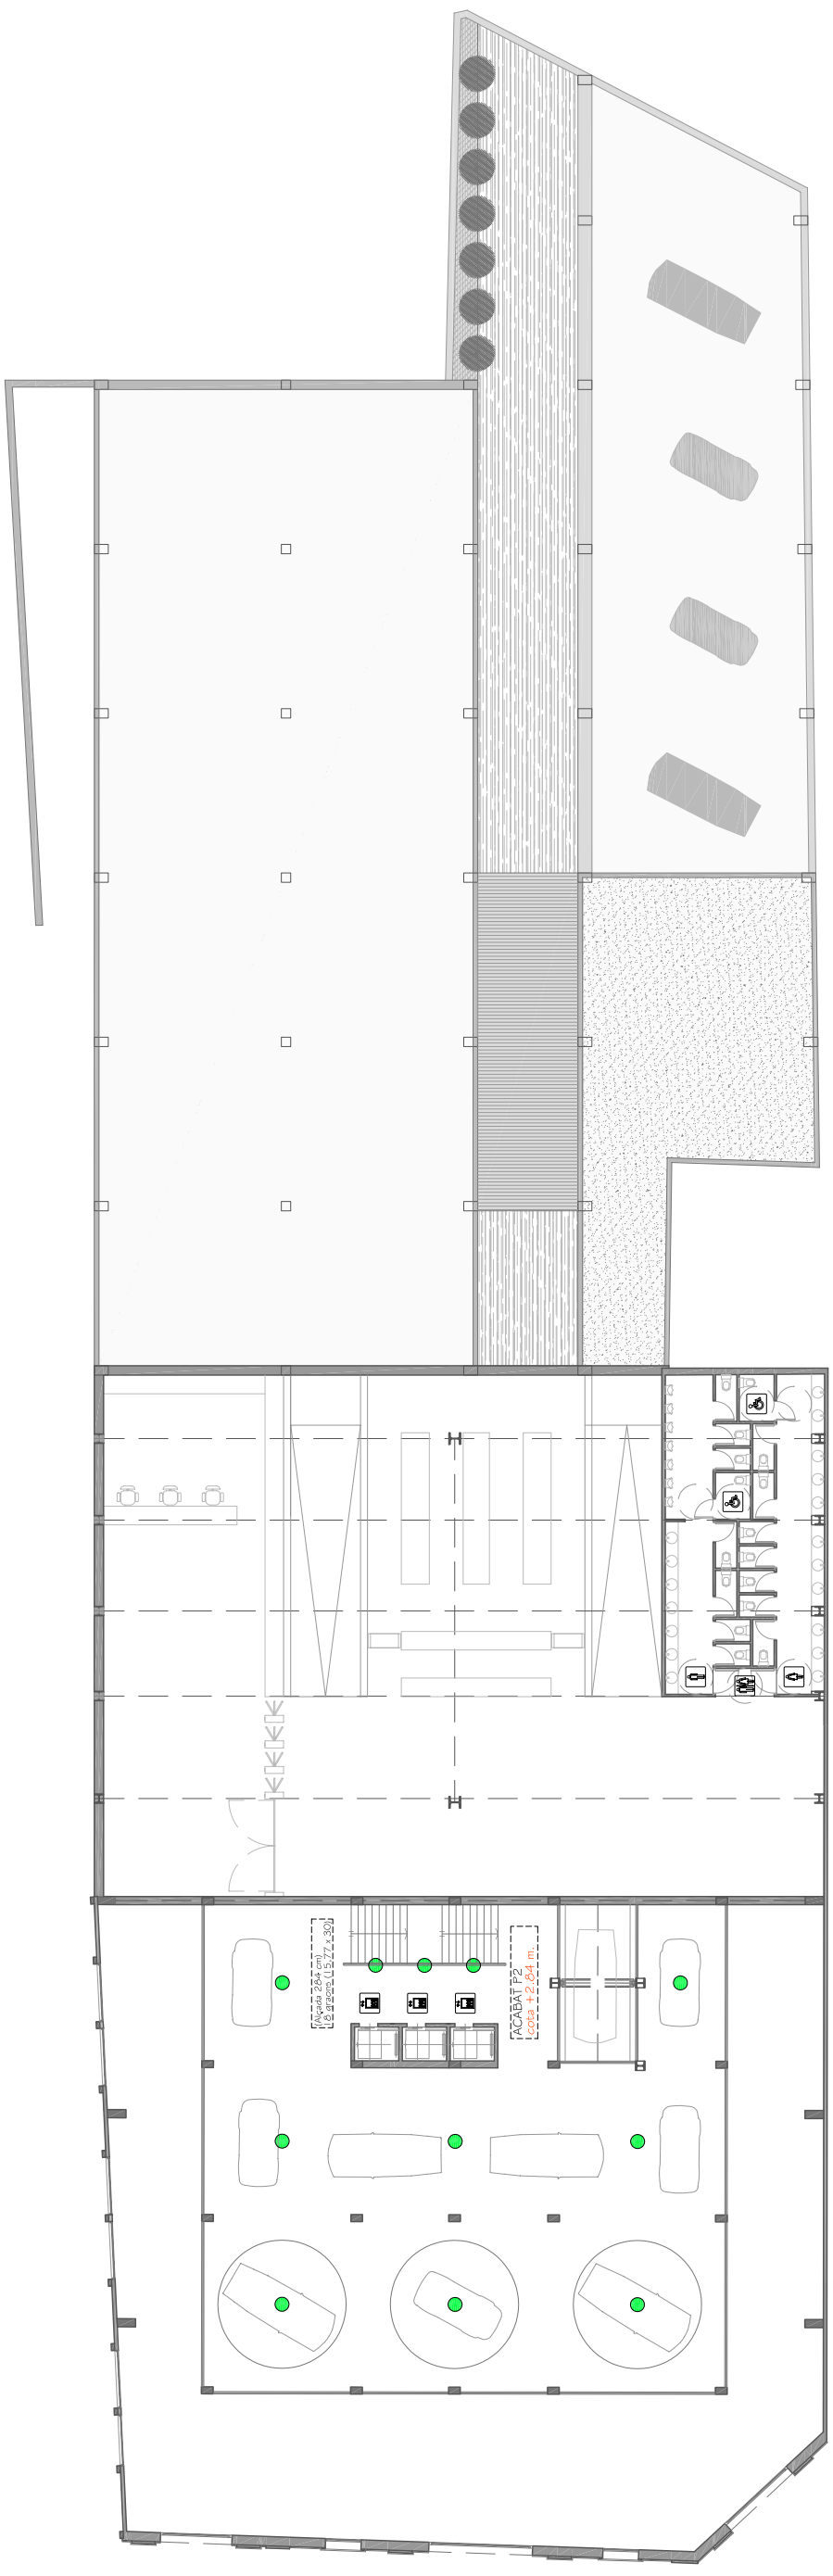

PLANTA COTA +7,79 m

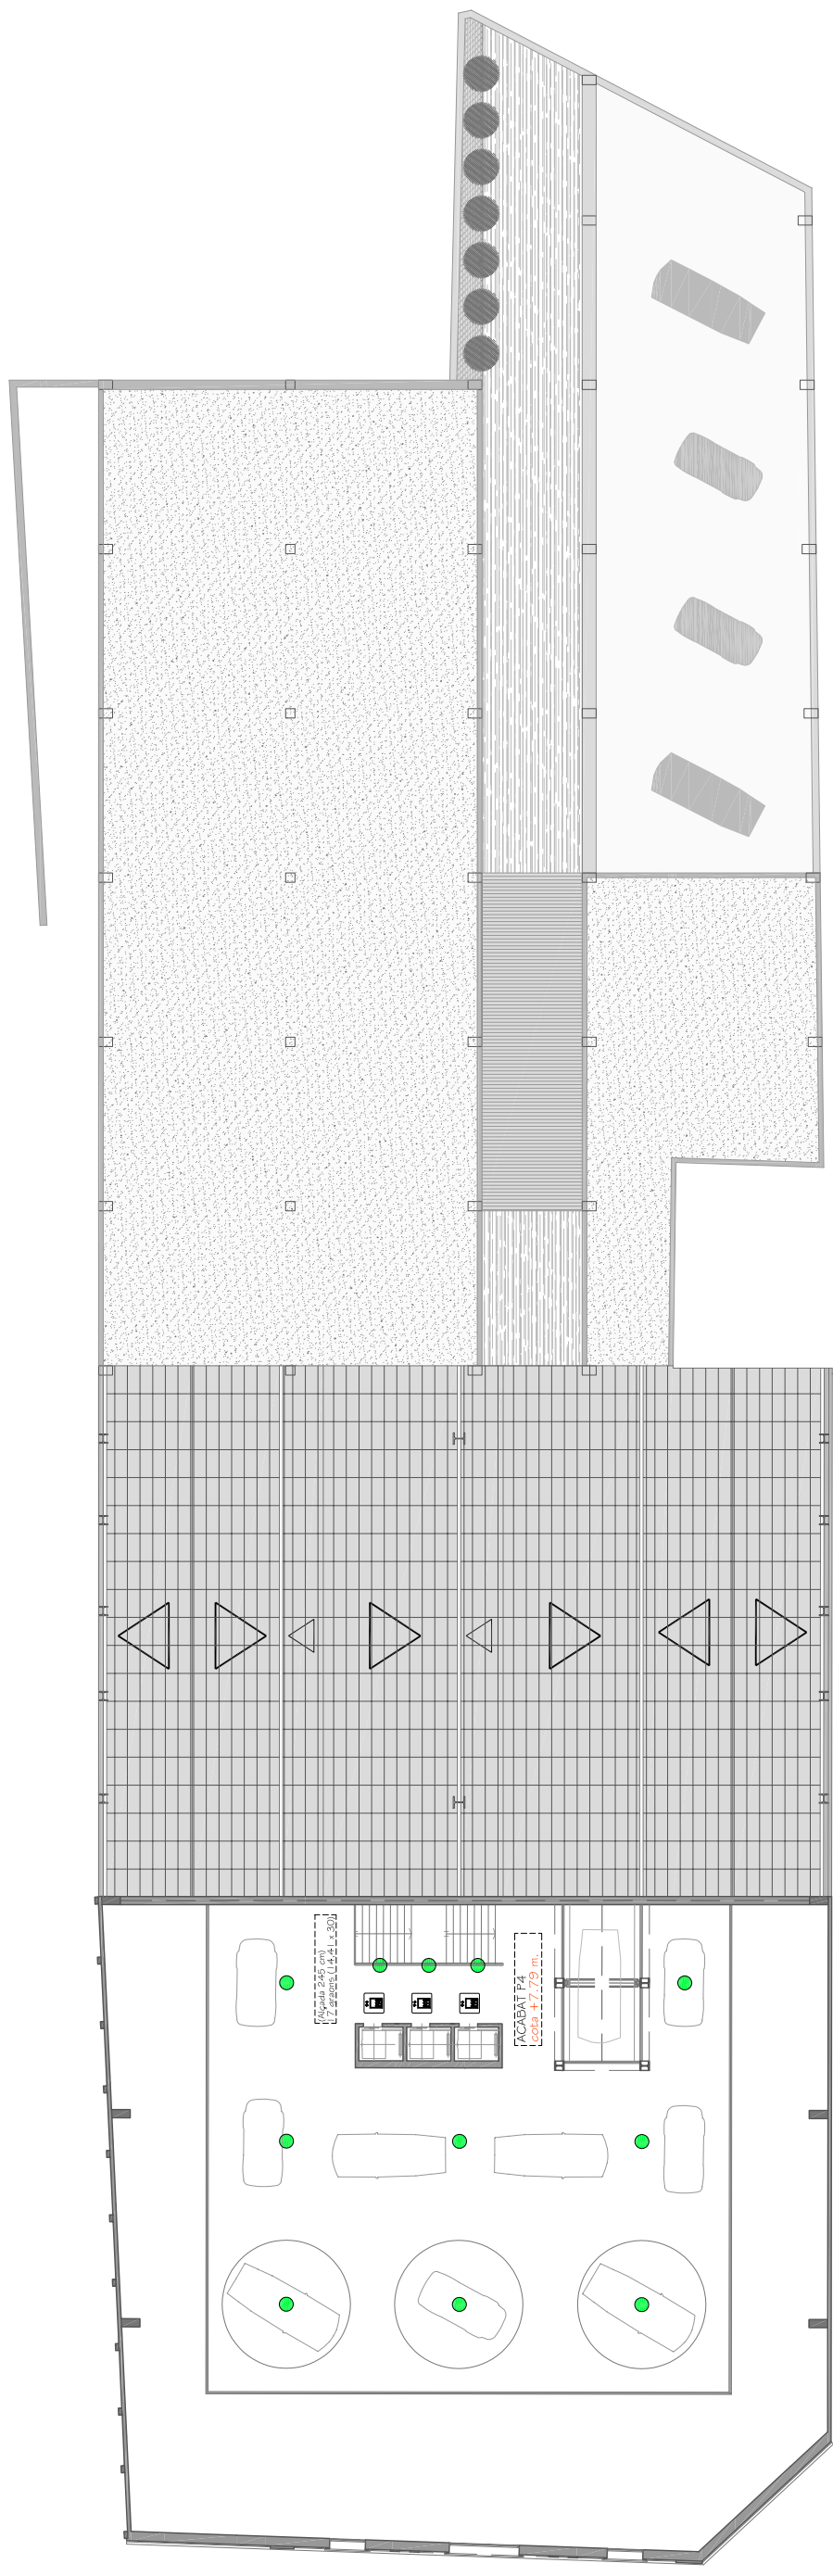

Gamea (Philips) 100W



Adante Up-lighters (Philips) 50W



Fugato Compact (Philips) 26W



Trilogy 143 Baja Altura (Philips) 25W



Scrabble Gridlights (Philips) 4x35W



Scrabble Gridlights Suspended (Philips) 4x35W



Display Lighting (Philips) 200W



Mini Musa (Philips) 75W



Decoflood MVF616 (Philips) 150W



Pompef (Philips) 35W



IL·LUMINACIÓ 02

PFC (TAP D)

RAMON CASANOVAS MATHEU

ESCALA 1:300

FUNDACIÓ PEGASO A EL PALACIO DEL AUTOMÓVIL, BARCELONA

GENER 2006

QT 05-06