



PLANTA COTA -5,28 / -1,80 m

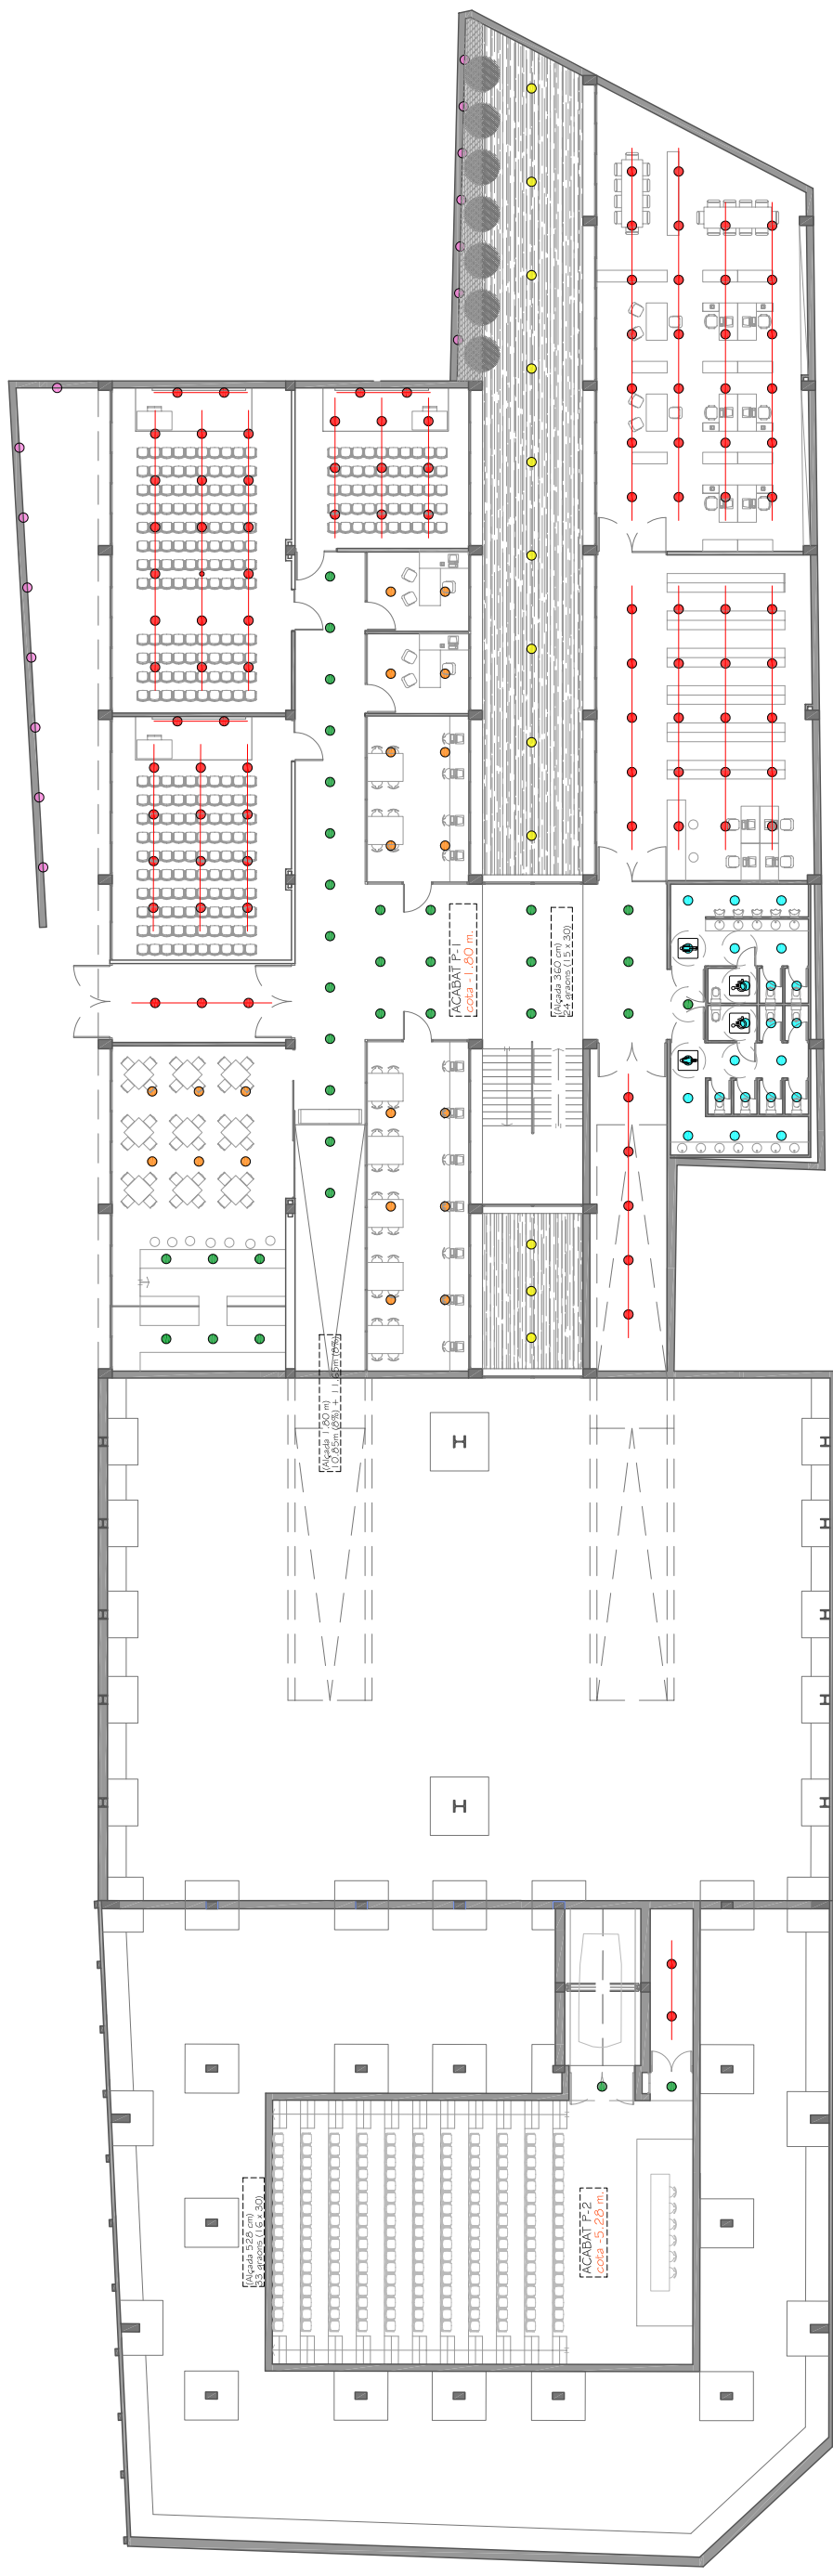

PLANTA COTA -5,28 / ±0,00 / +1,80 m

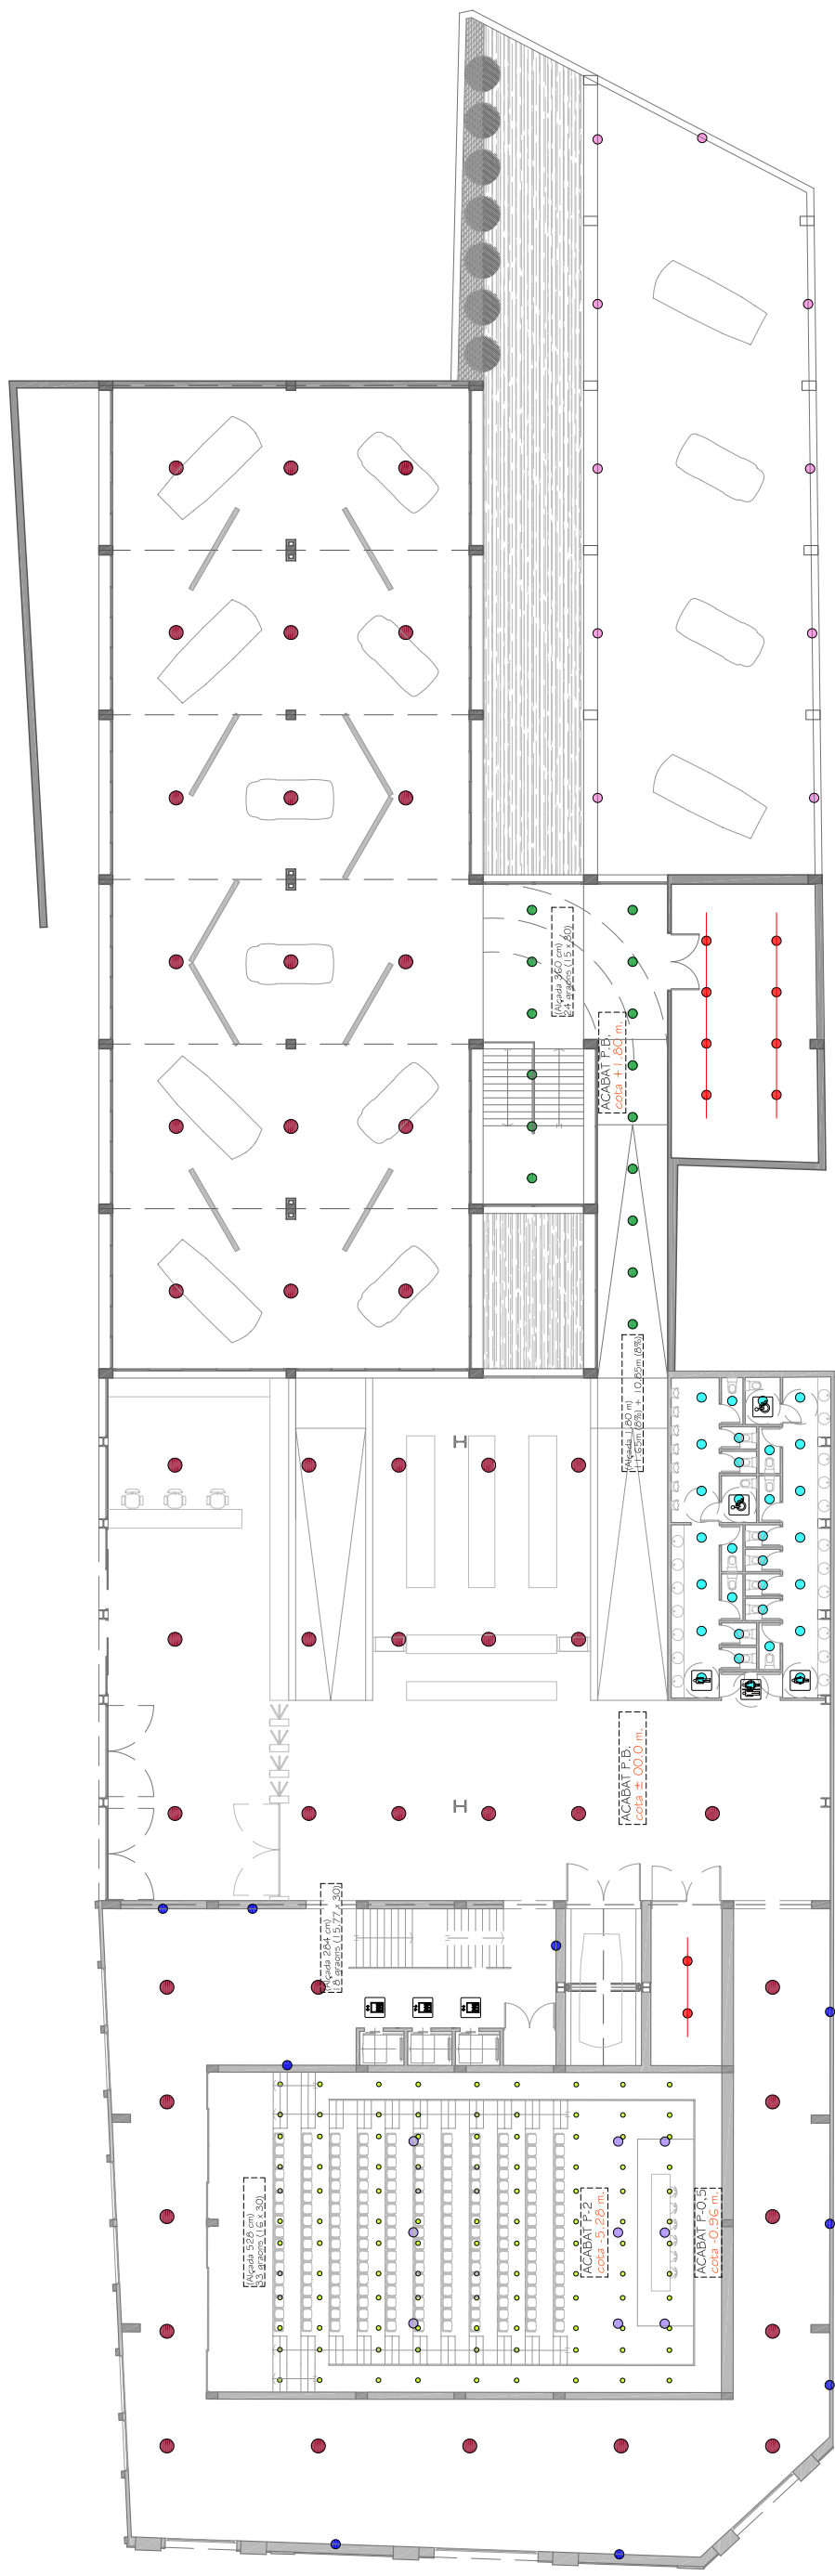

IL·LUMINACIÓ 01

PFC (TAP D)

RAMON CASANOVAS MATHEU

ESCALA 1:300

FUNDACIÓ PEGASO A EL PALACIO DEL AUTOMÓVIL, BARCELONA

GENER 2006

QT 05-06

Orbitra2 TP4200 (Philips) 2x35W



Gamea (Philips) 100W



Adante Up-lighters (Philips) 30W



Fugato Compact (Philips) 26W



Trolley 143 Baja Altura (Philips) 25W



Scrabble Gridlights (Philips) 4x35W



Scrabble Gridlites Suspended (Philips) 4x35W



Display Lighting (Philips) 200W



Mini Musa (Philips) 75W



Decoflood MVF616 (Philips) 150W



Pompef (Philips) 35W

