

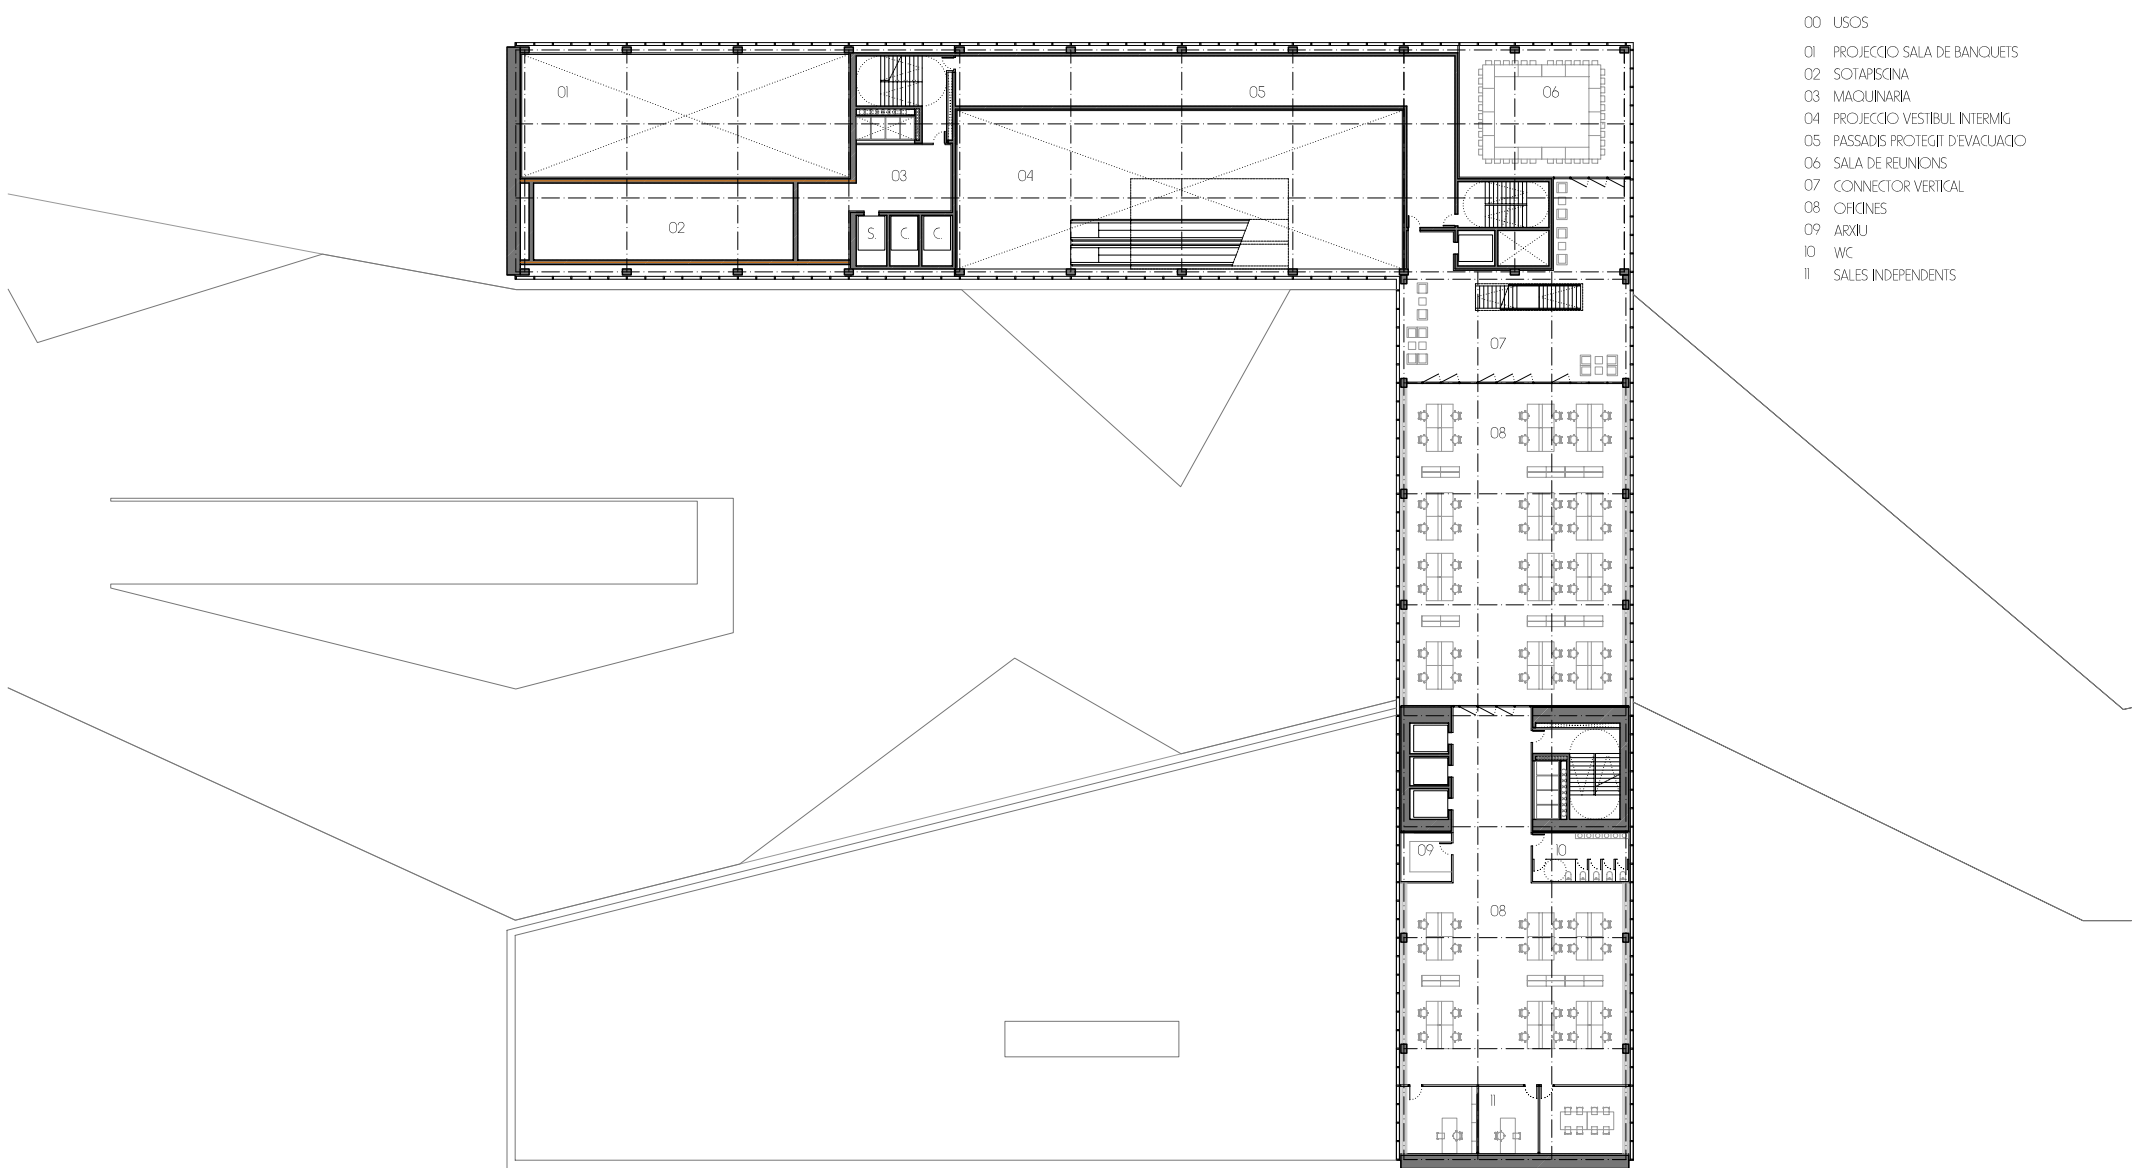


00 USOS  
01 APARCAMENT

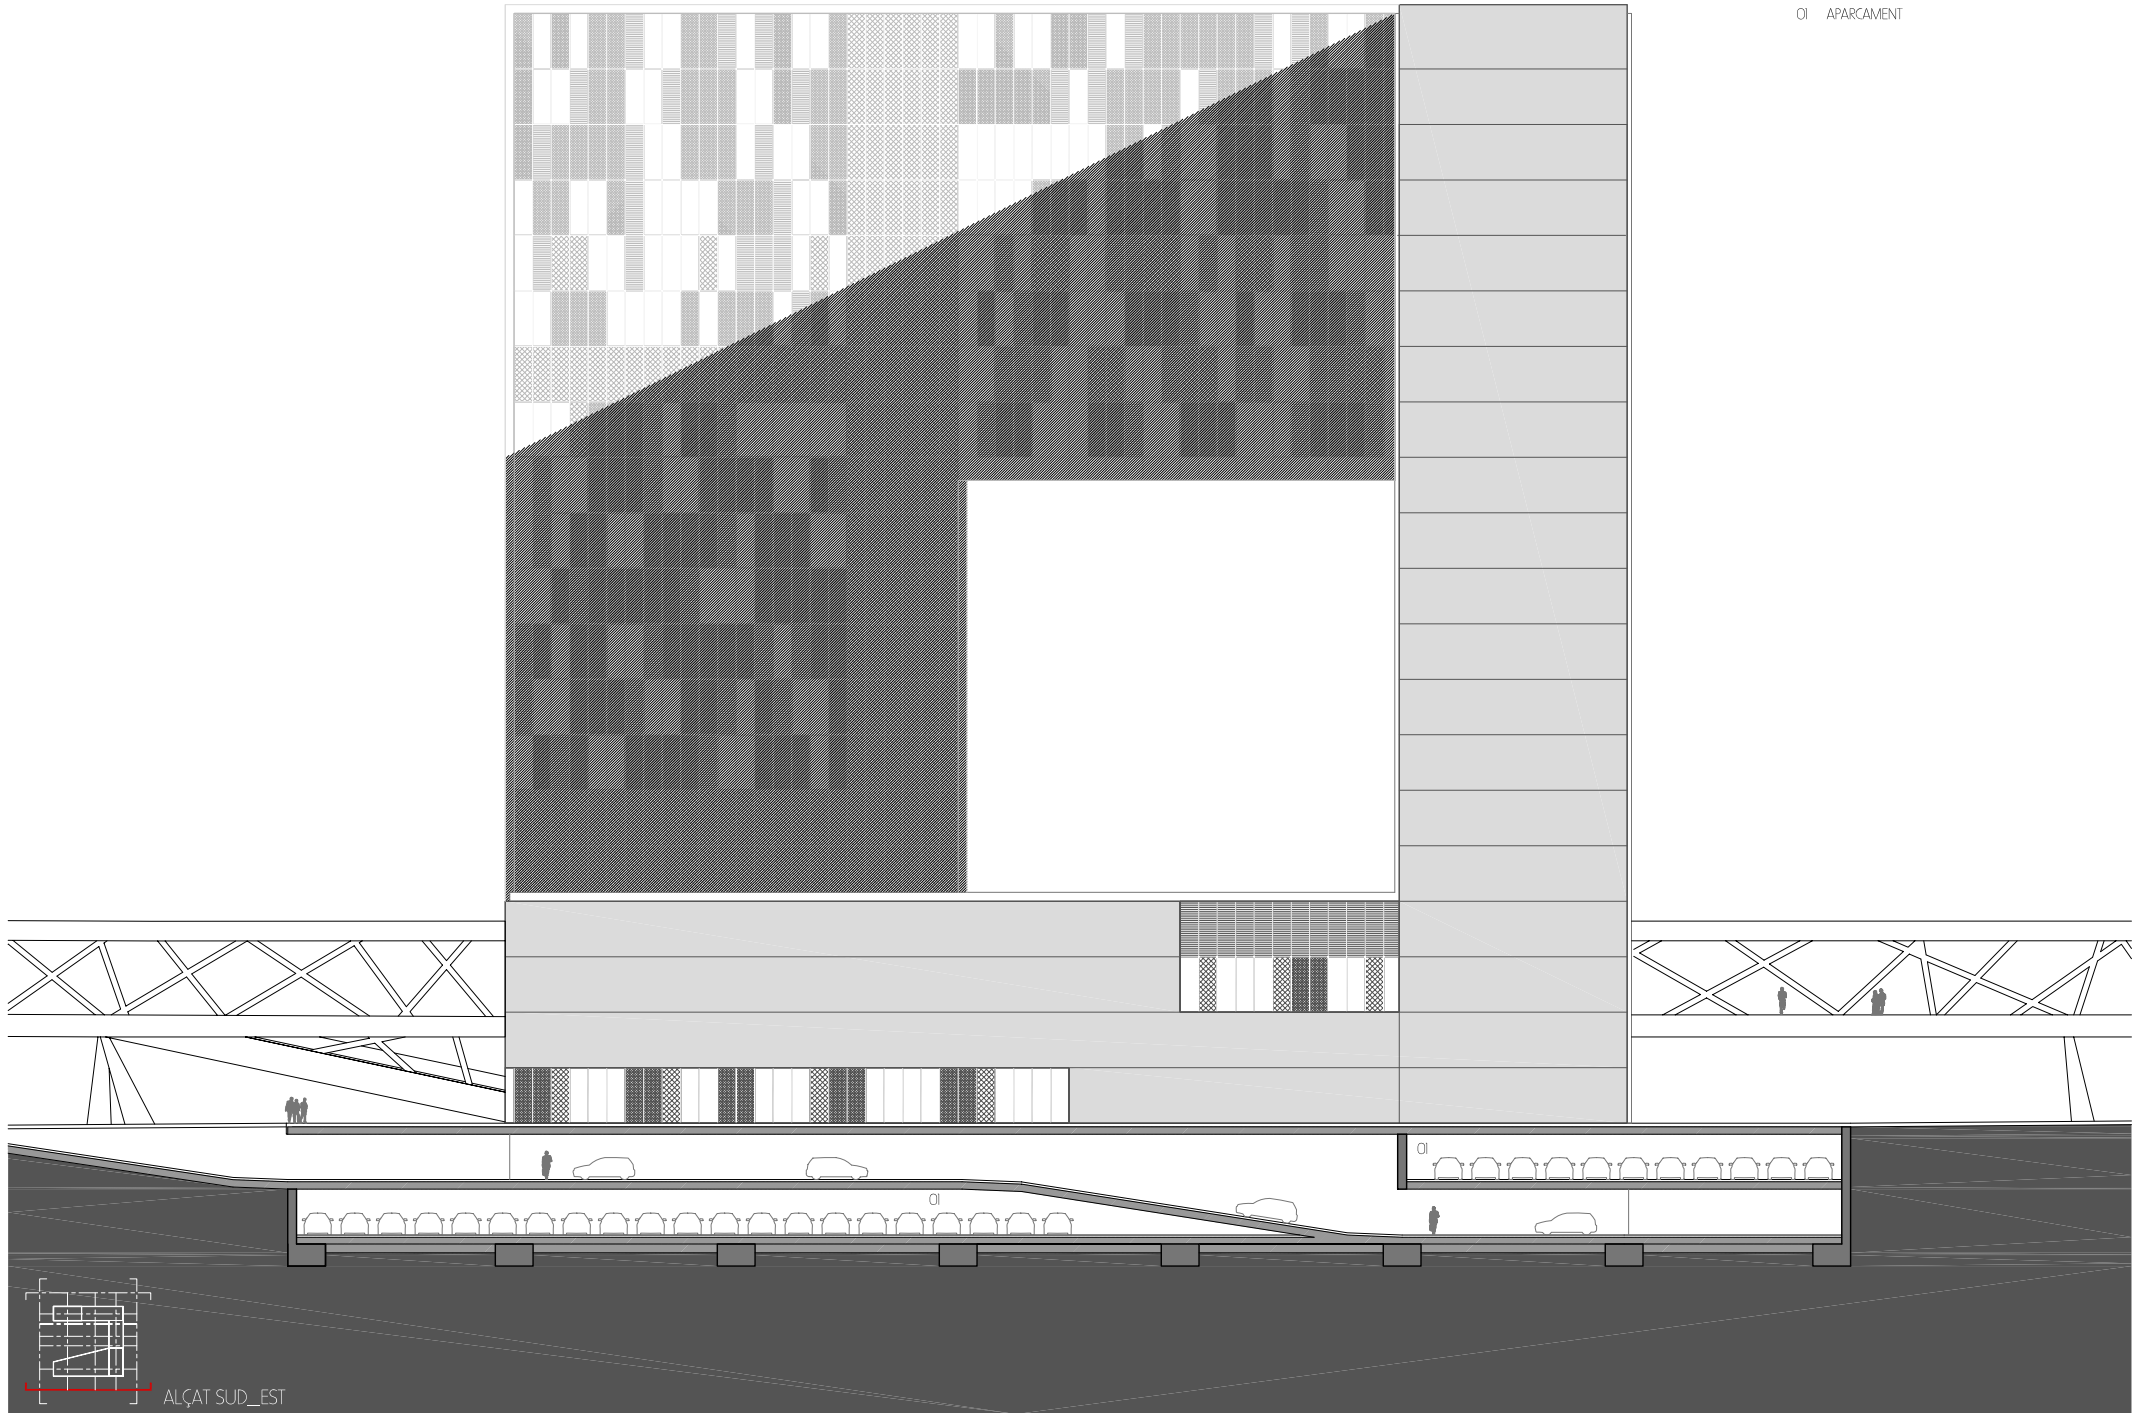

00 USOS  
01 PROJECCIO SALA DE BANQUETS  
02 SOTAPISCINA  
03 MAQUINARIA  
04 PROJECCIO VESTIBUL INTERMIG  
05 PASSADIS PROTEGIT D'EVACUACIO  
06 SALA DE REUNIONS  
07 CONNECTOR VERTICAL  
08 OFICINES  
09 ARXIU  
10 WC  
II SALES INDEPENDENTS

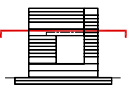

PLANTA 13