



NIVELL GRADES (267.5)



SUPERFÍCIES ÚTILS DEL PROJECTE	
PLANTA PISTA	
VESTUARI 1	54.4 m ²
LAVABO VESTUARI 1	7.4 m ²
VESTUARI 2	9.9 m ²
VESTUARI 3	10.1 m ²
VESTUARI 4	10.1 m ²
VESTUARI 5	45.5 m ²
LAVABO VESTUARI 5	7.9 m ²
TRASTER	7.7 m ²
VESTUARI 6	47.6 m ²
LAVABO VESTUARI 6	7.7 m ²
VESTUARI 7	45.5 m ²
LAVABO VESTUARI 7	7.9 m ²
DISTRIBUIDOR	165.5 m ²
PISTA	1642.94 m ²
TRASTER 1	100 m ²
TRASTER 2	40 m ²
TRASTER 3	39.9 m ²
TRASTER 4	39.2 m ²
TRASTER 5	31.5 m ²
NUCLI INSTAL·LACIONS	22.3 m ²
SUPERFÍCIES ÚTILS	
PLANTA GRADES	
NUCLI RAMPES	269.9 m ²
BANY	37.2 m ²
NUCLI ESCALA PISTA	42.2 m ²
NUCLI ESC EMERGENCIA	22.5 m ²
GRADES	337.03 m ²

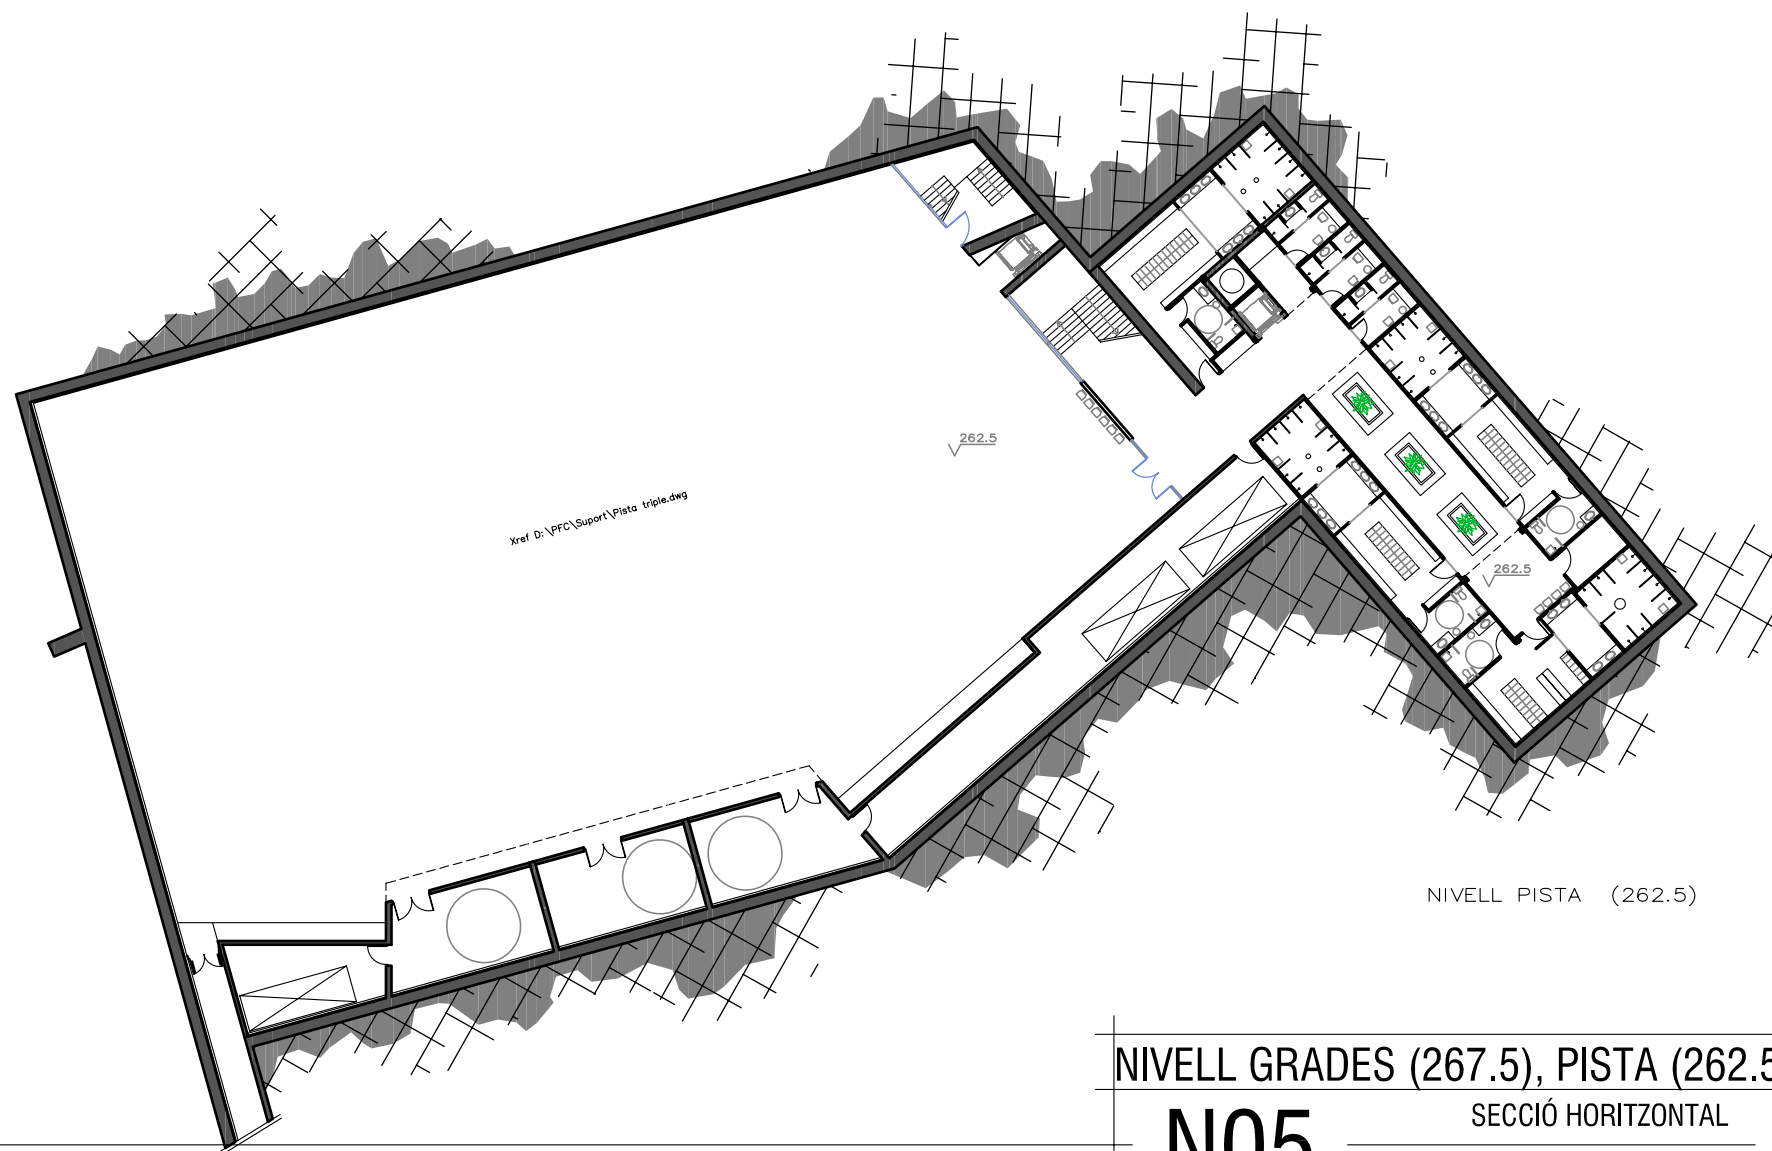

NIVELL PISTA (262.5)

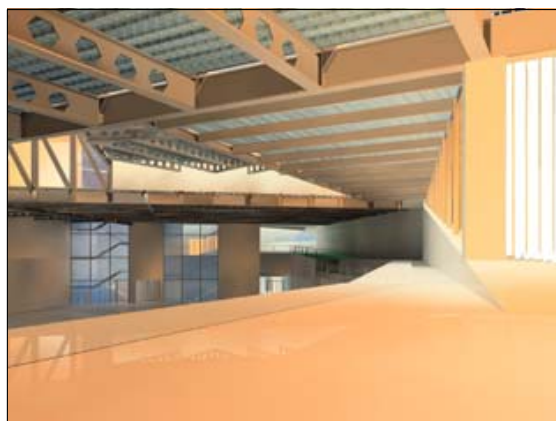

Vista desde grades



Vista desde grades



Vista pista desde peu d'escalas emergència



Vista pista desde accés

NIVELL GRADES (267.5), PISTA (262.5)

N05

SECCIÓ HORIZONTAL


ESCALA 1:200

JULIOL 2006

P.F.C.

PROJECTE EQUIPAMENT ESPORTIU UNIVERSITARI
POLIESPORTIU TRIPLE

Qm Primavera 2006

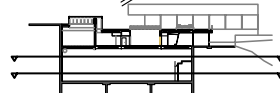

PERE VIDAL BARBA

Prof./Tutor de projecte: Pilar de la Villa