
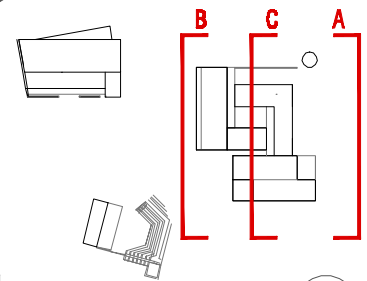


[SECCIONS I]

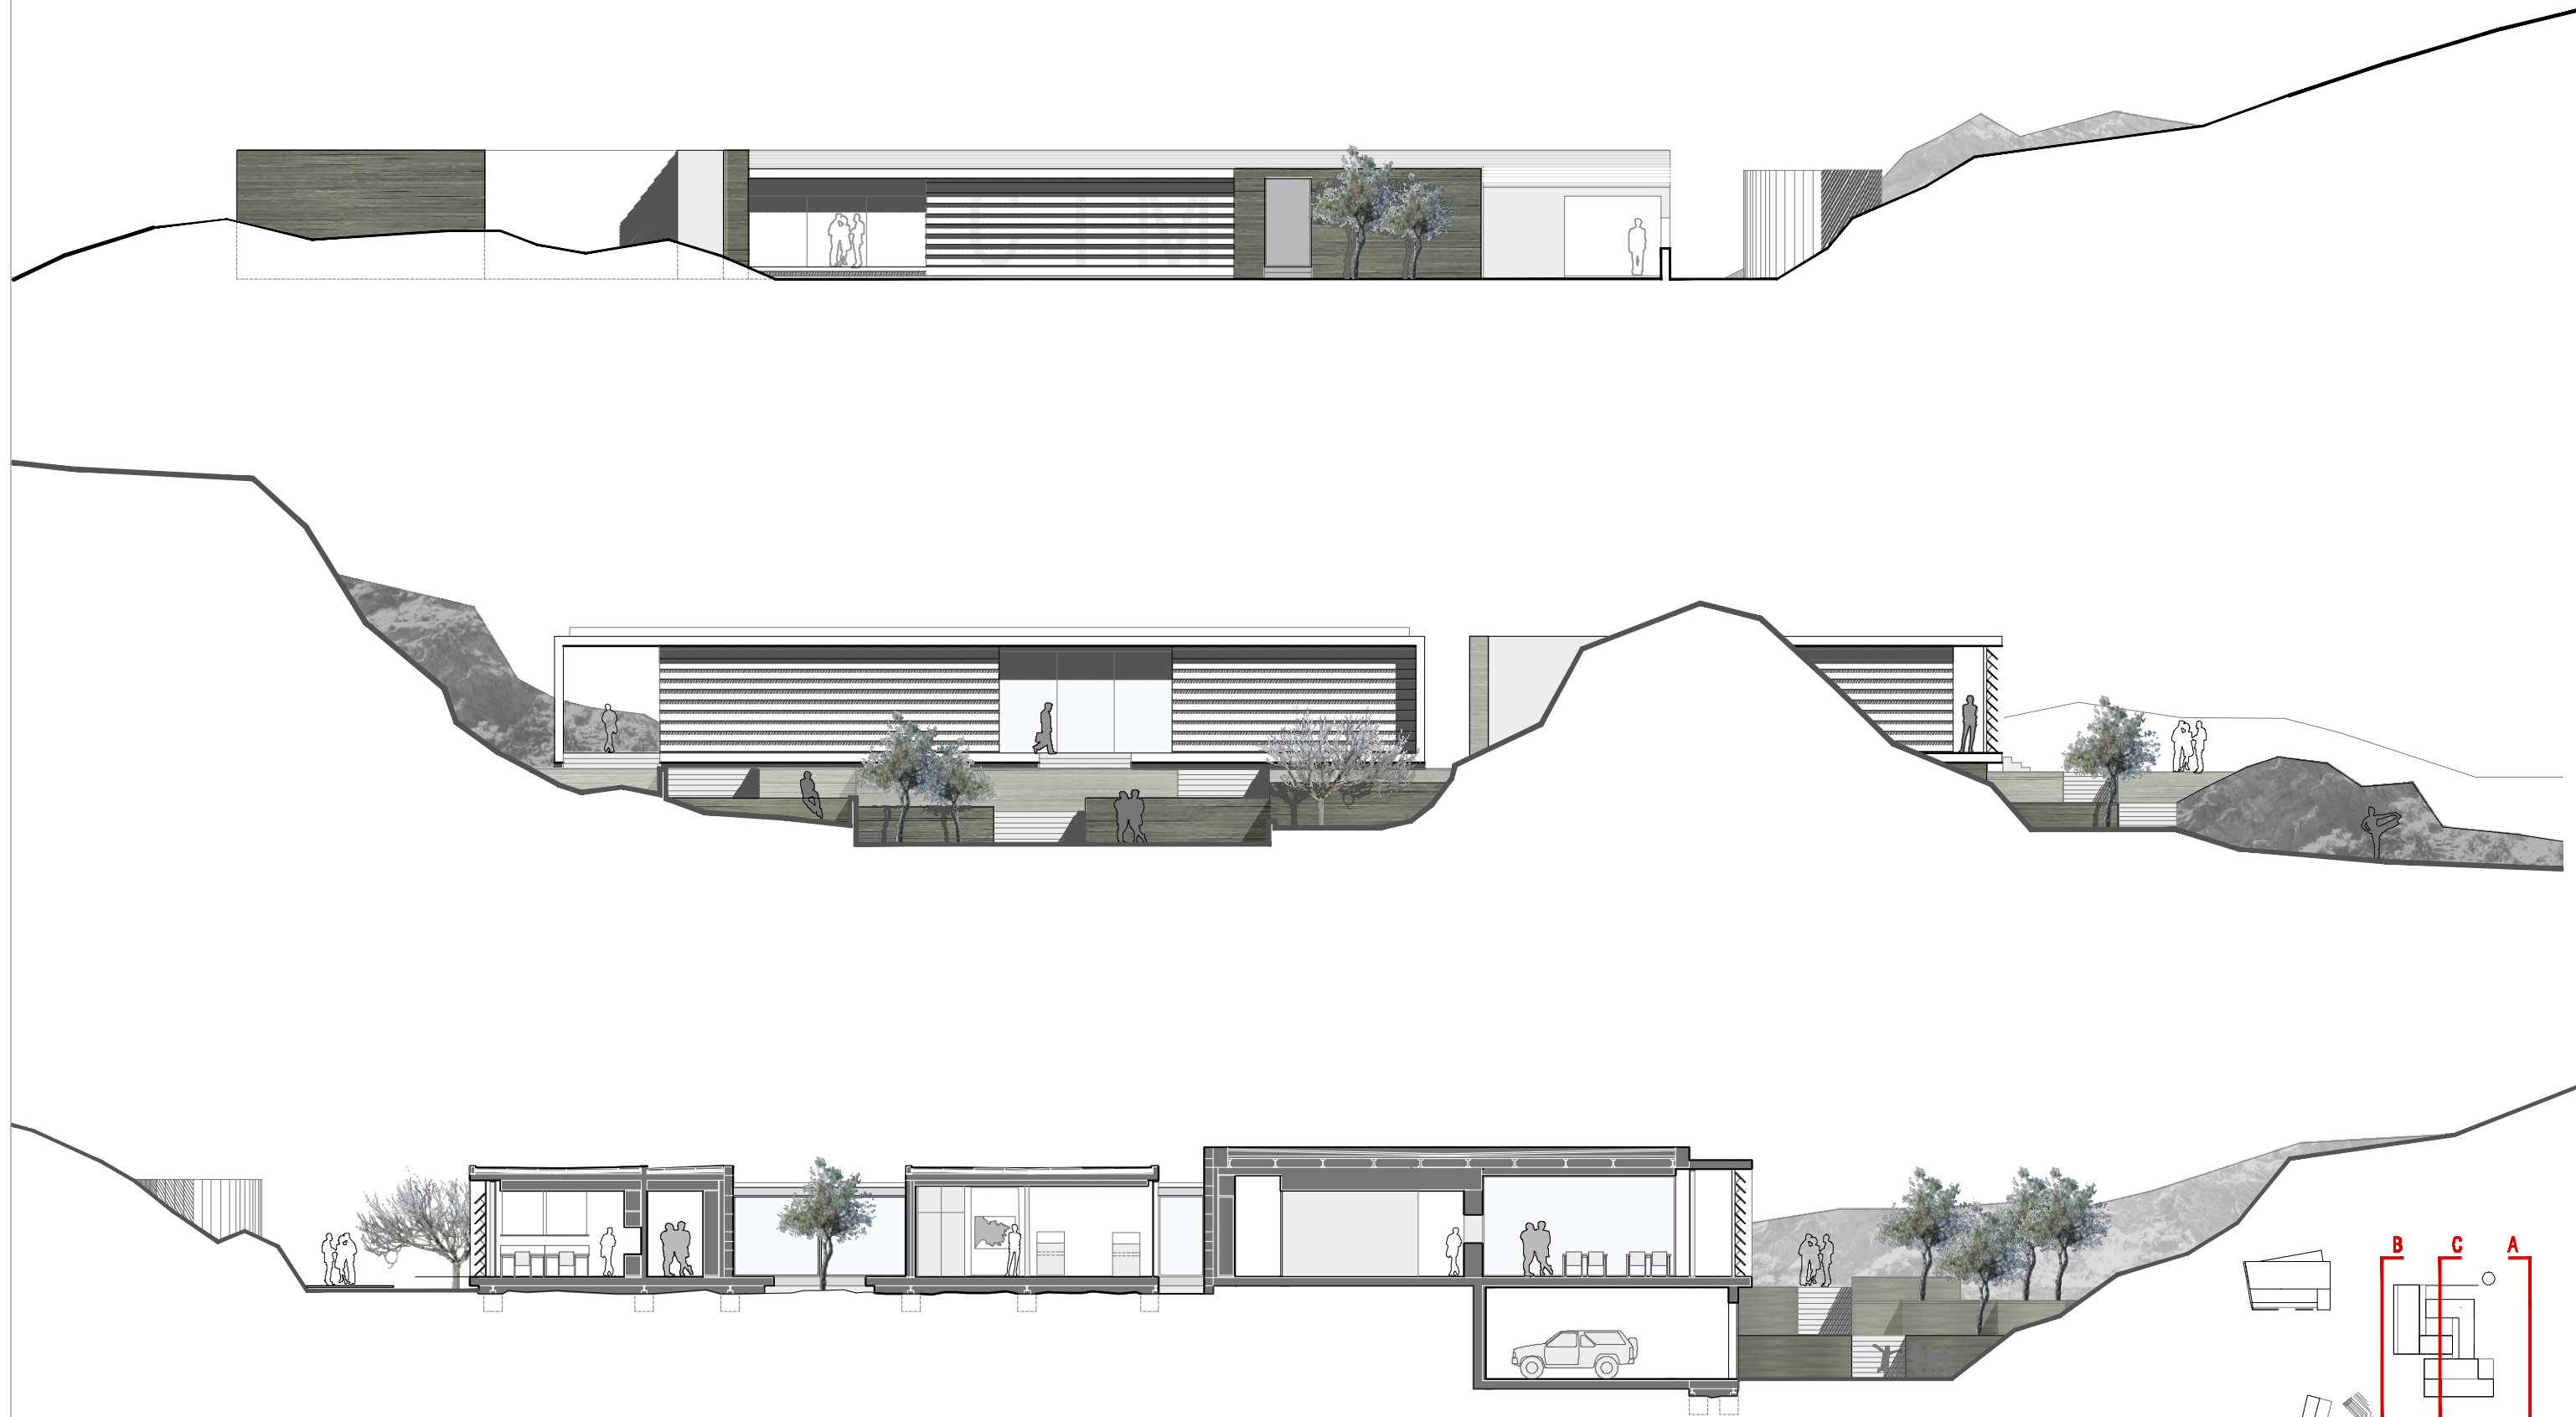

[A11] SECCIONS I
 E: 1/100
 CENTRE DE RECERCA MARINA ANTIC C.MEDITERRANÉE DE CAP DE CREUS

ANALISI	PROJECCIE	DET	INST	ESTRU	VISTES
1	2	3	4	5	6
7	8	9	10	11	12
13	14	15	16	17	18
19	20	21	22	23	

MIREIA CASAS I SAMPERE - TUTOR: ENRIC MASSIP
 PFC TARDOR 2007-08