
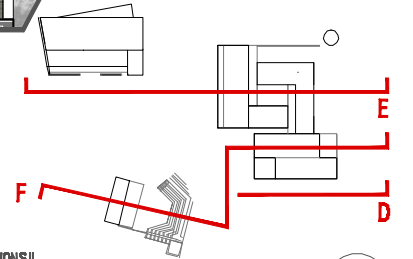


[SECCIONS II]

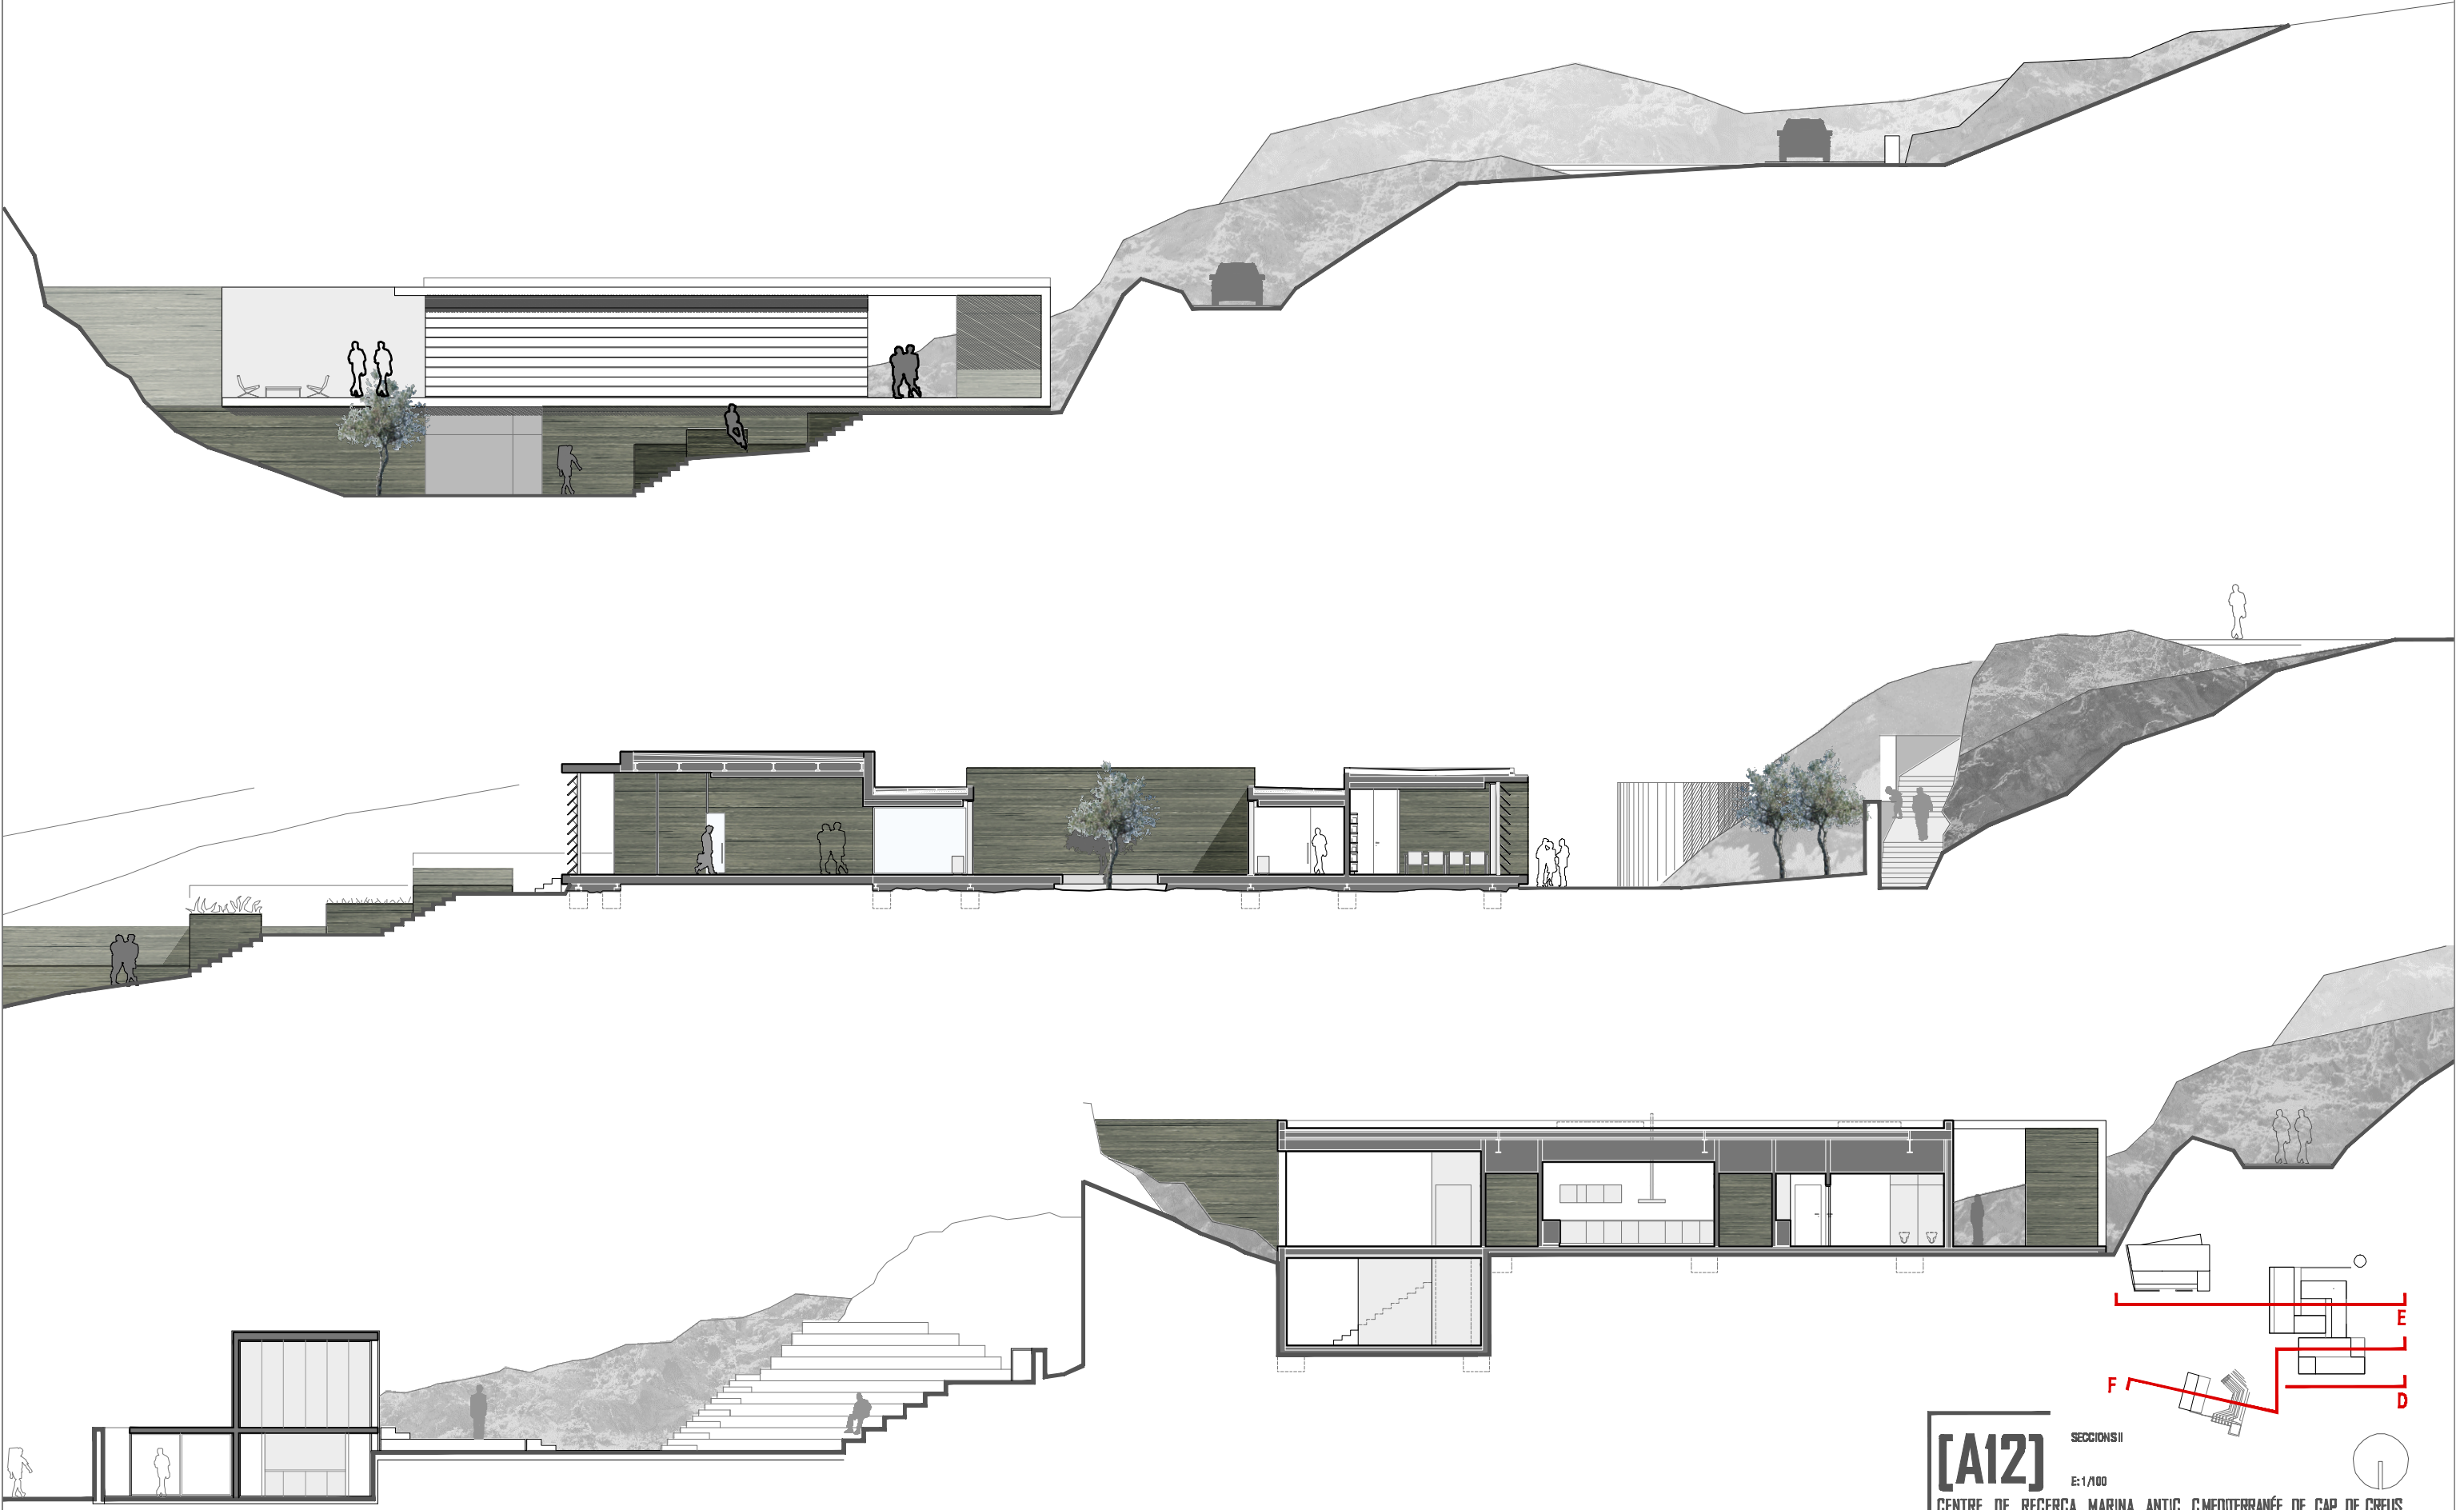

[A12] SECCIONS II
 E: 1/100
 CENTRE DE RECERCA MARINA ANTIC C.MEDITERRANÉE DE CAP DE CREUS

ANALISI		PROJECCIE										DET. INST.		ESTRU			VISTES					
1	2	3	4	5	6	7	8	9	10	11	12	13	14	15	16	17	18	19	20	21	22	23

MIREIA CASAS I SAMPERE - TUTOR: ENRIC MASSIP PFC TARDOR 2007-08