


3.1

proposta



PLANTA MERCAT escala 1:100

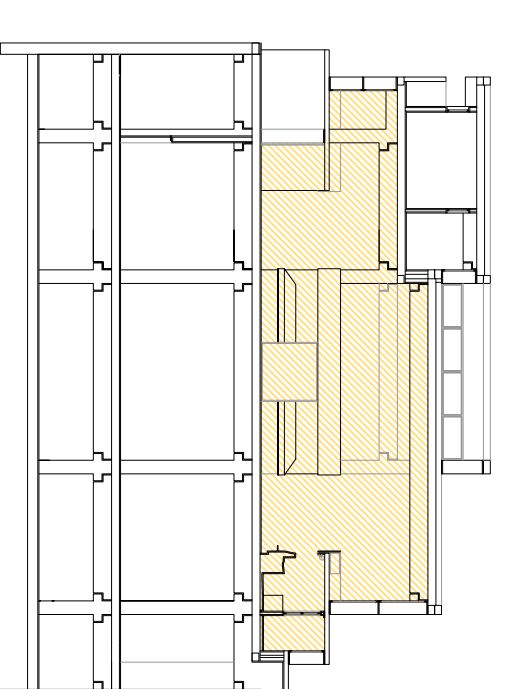

3.2

proposta

PLANTA MERCAT escala 1:100

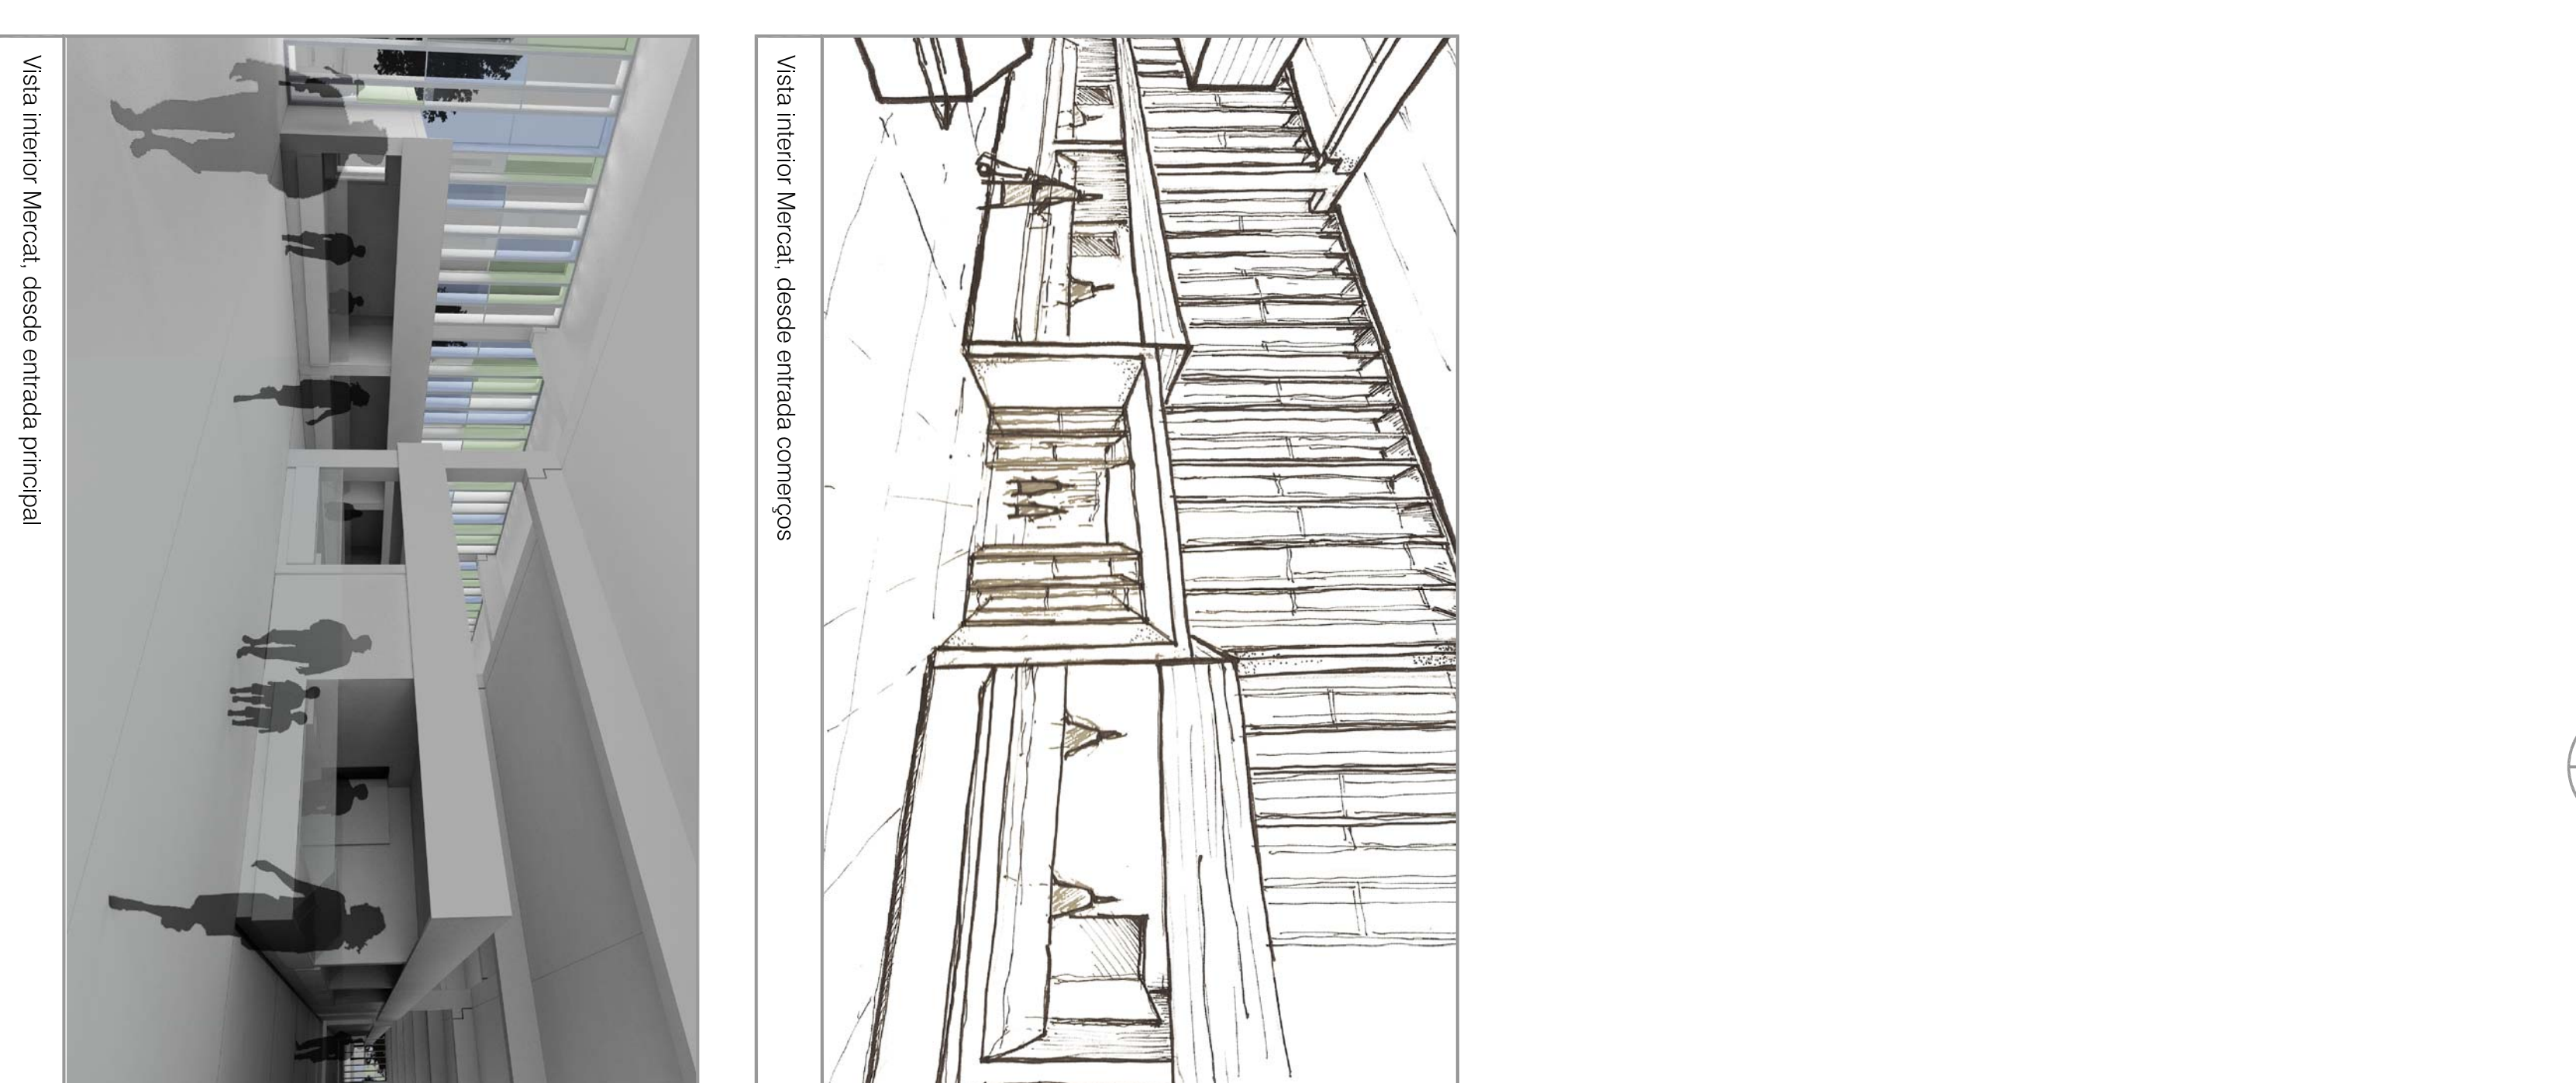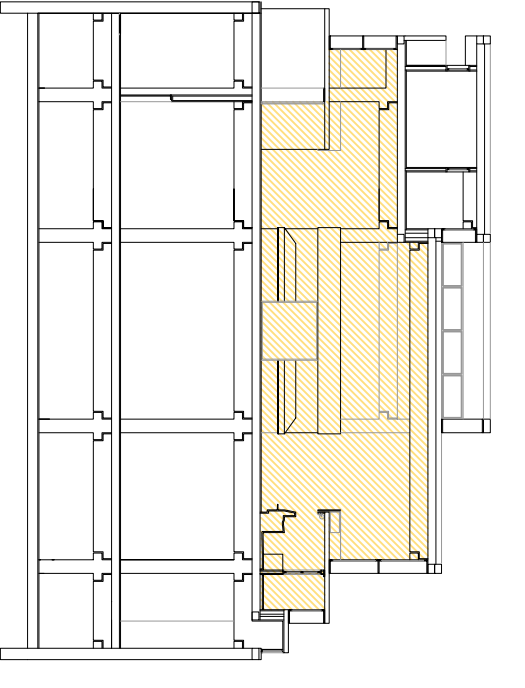

Vista interior Mercat, desde entrada principal

Vista interior Mercat, desde entrada principal

