
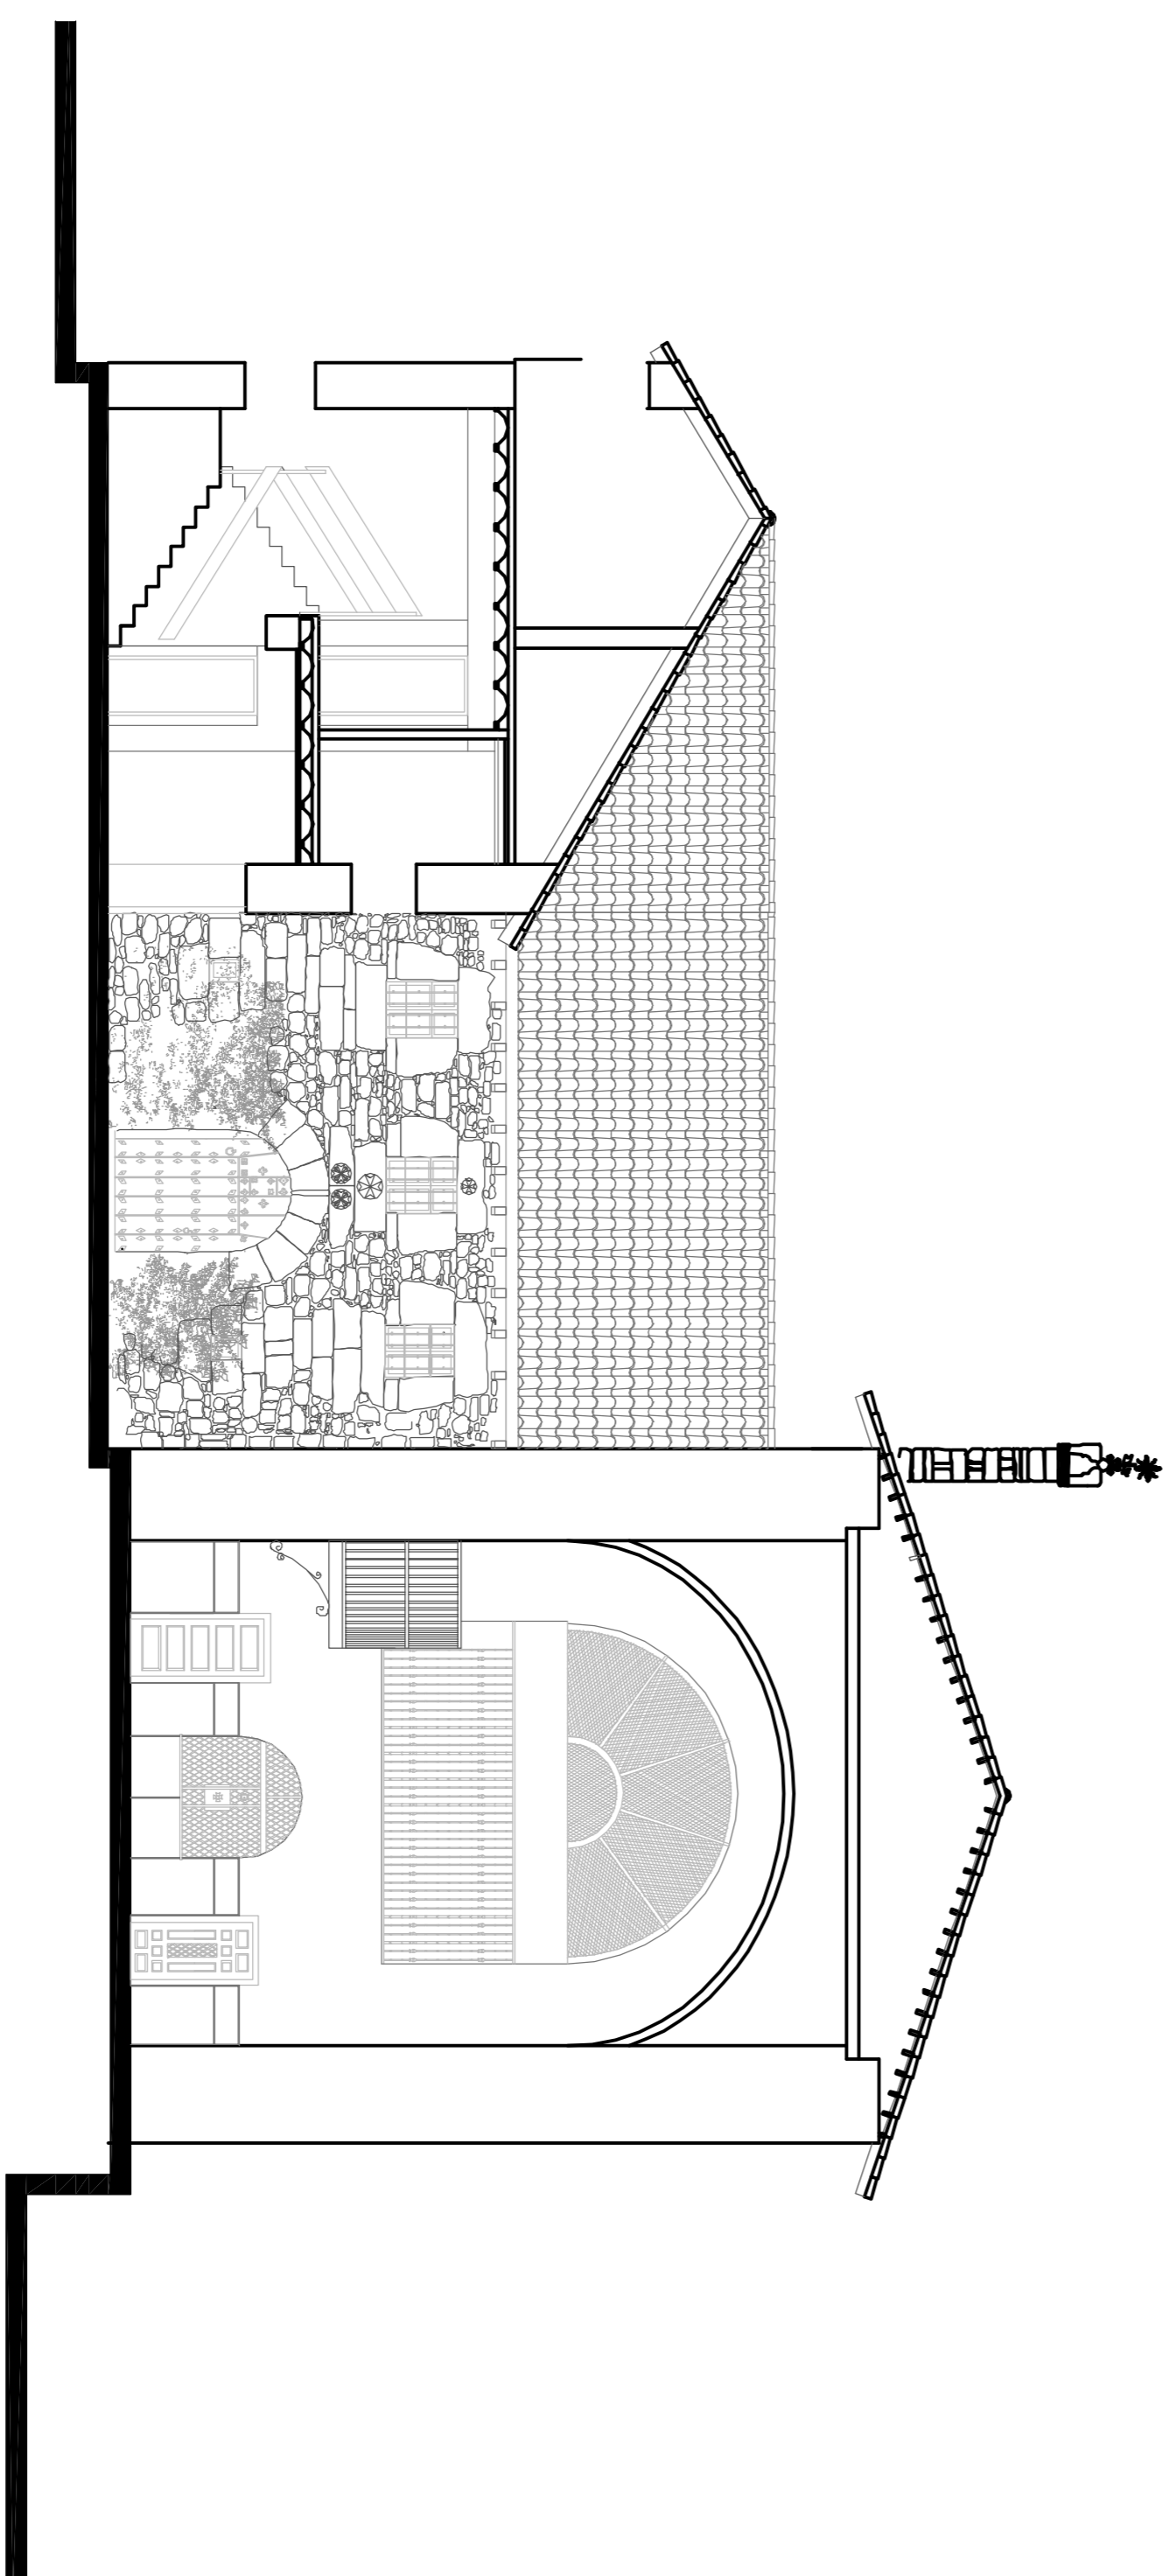
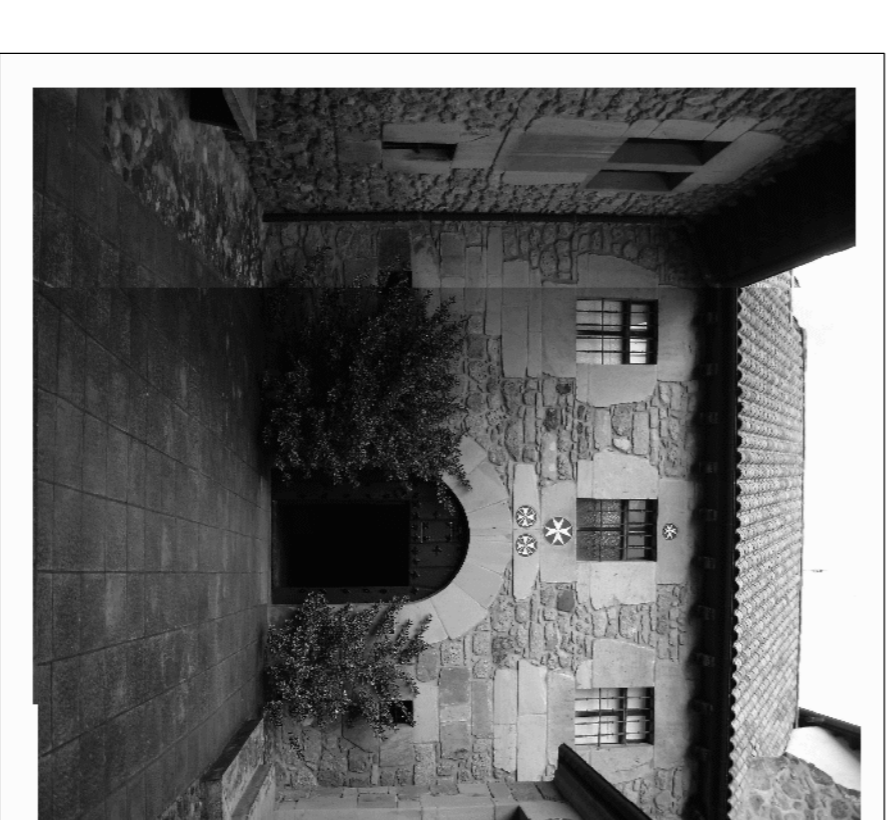


Sección 1

E: 1/100

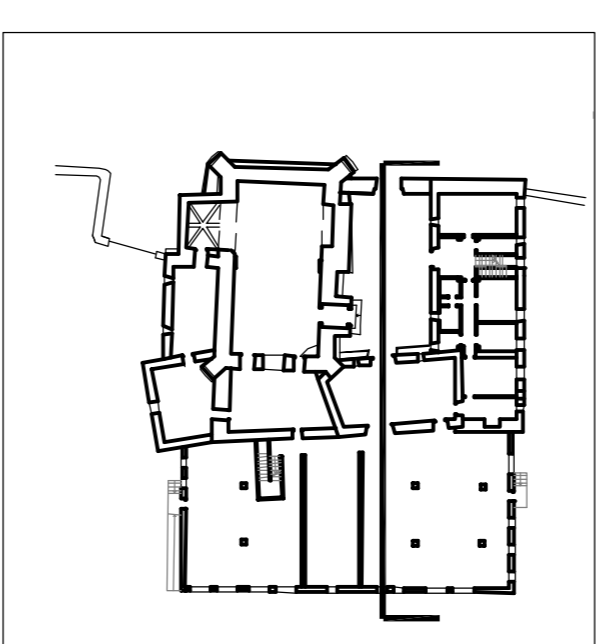

Sección A

E: 1/100

