



Sección 4

E: 1/200

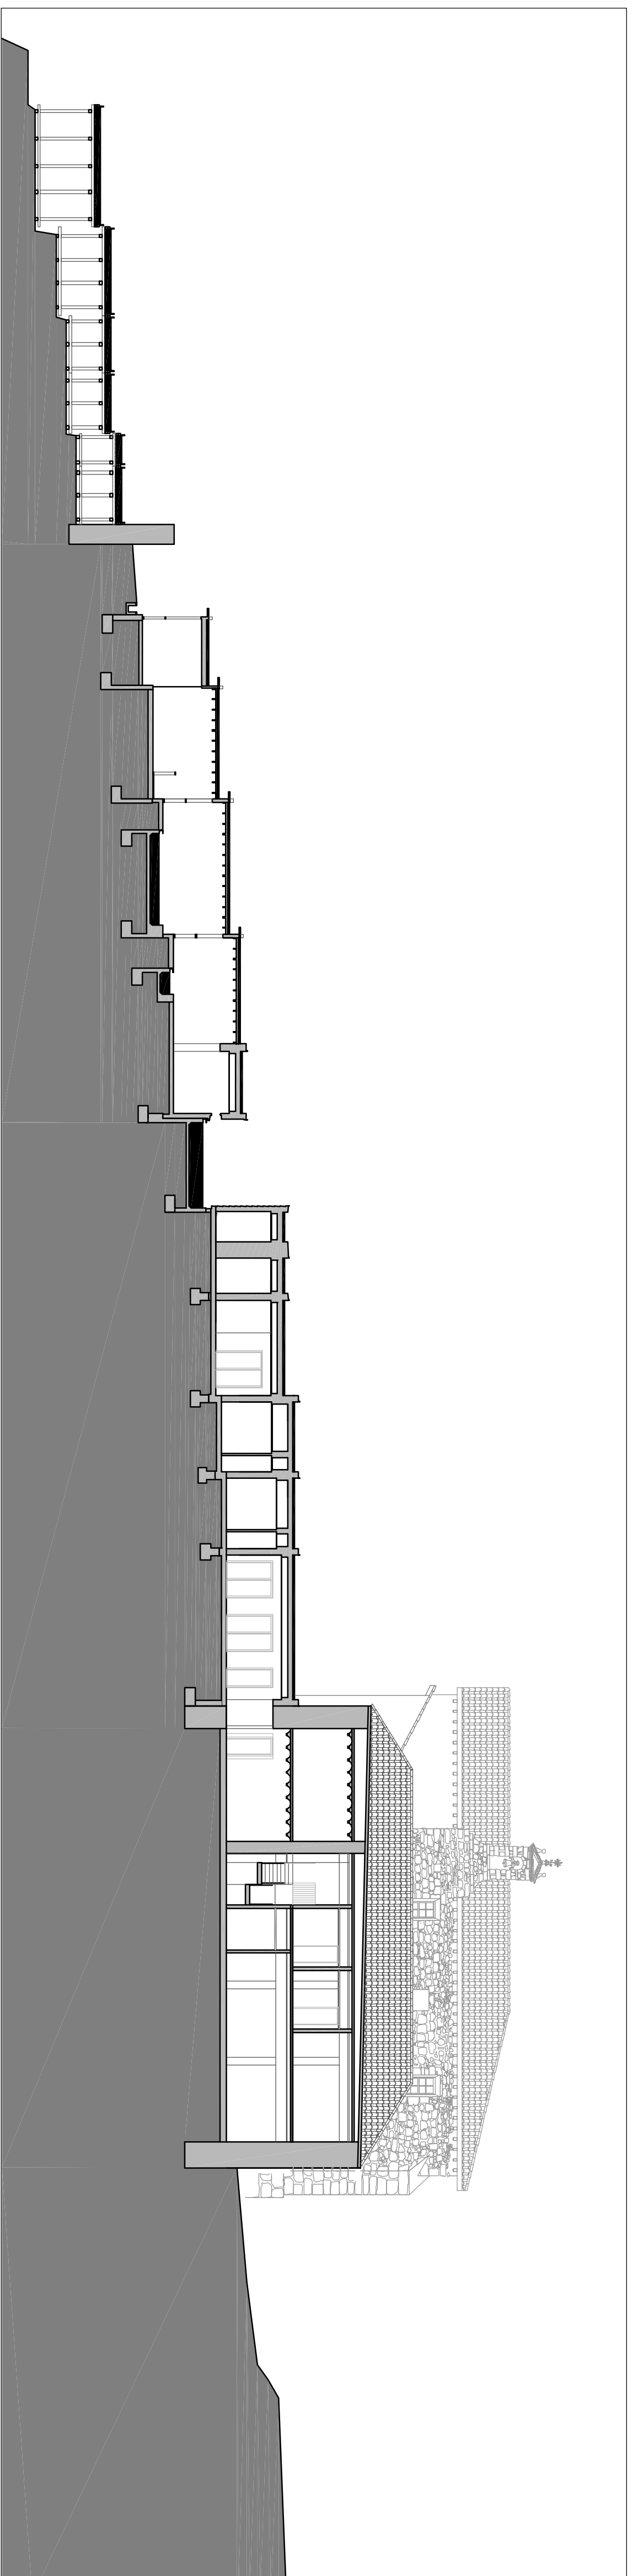

Sección 5

E: 1/200

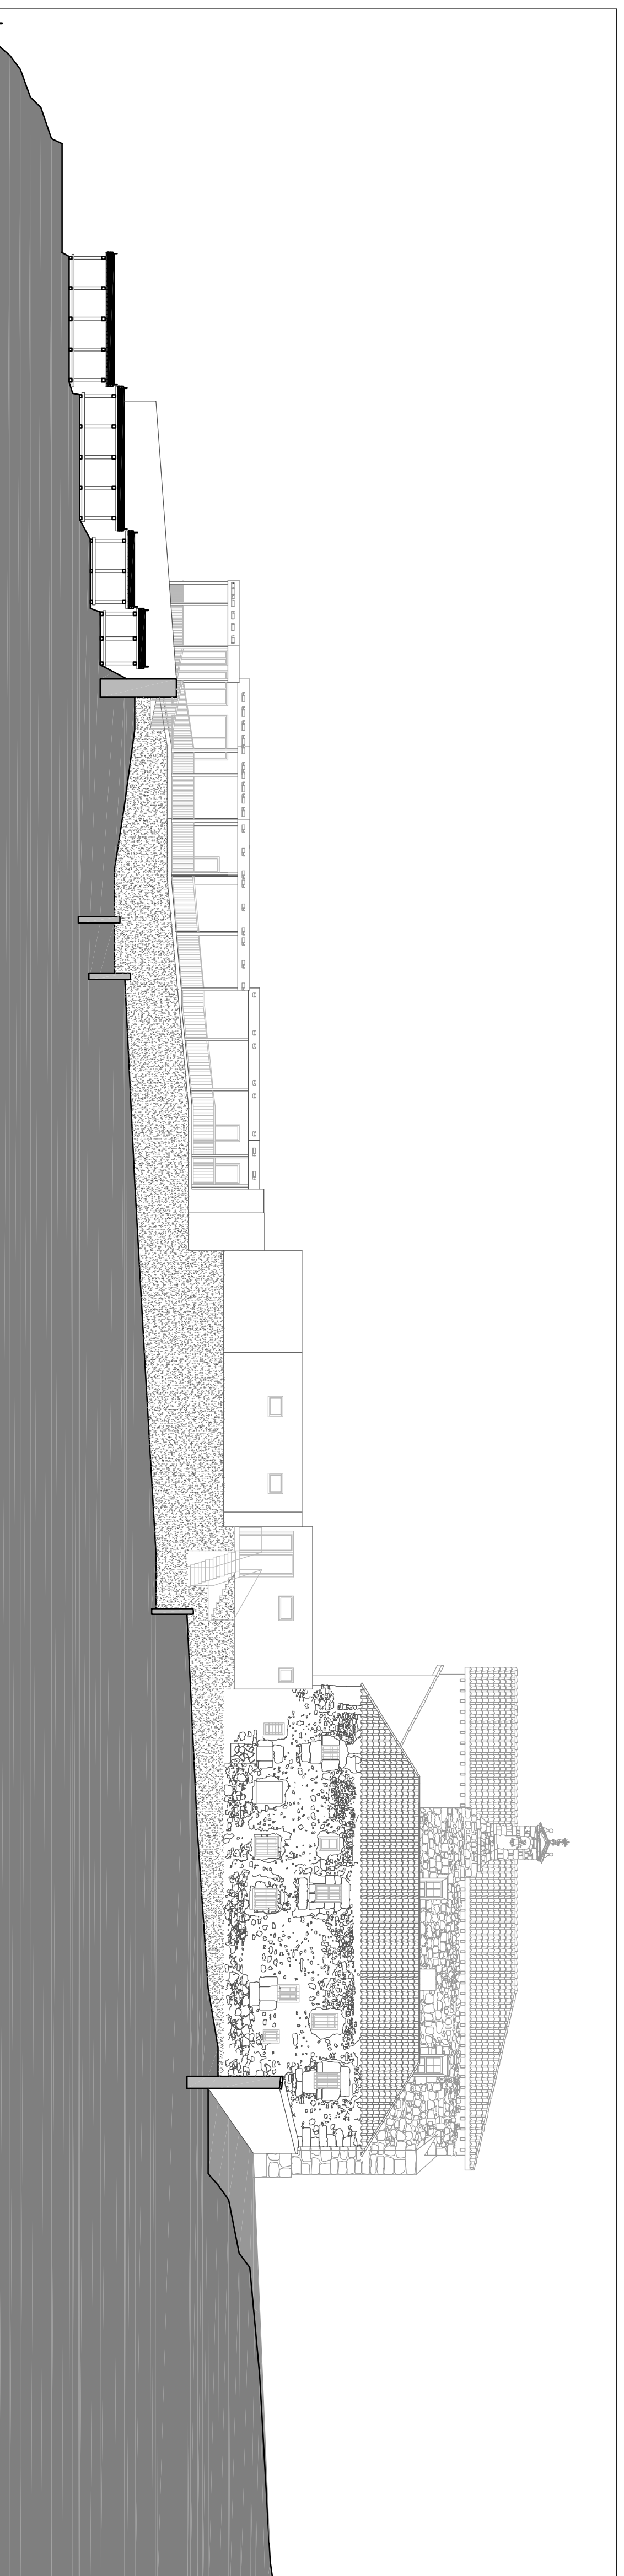

Sección 6

E: 1/200

