


a08

arquitectura

ORIOL BEL SECQUES
D.F.C. ETSAV
7007-08

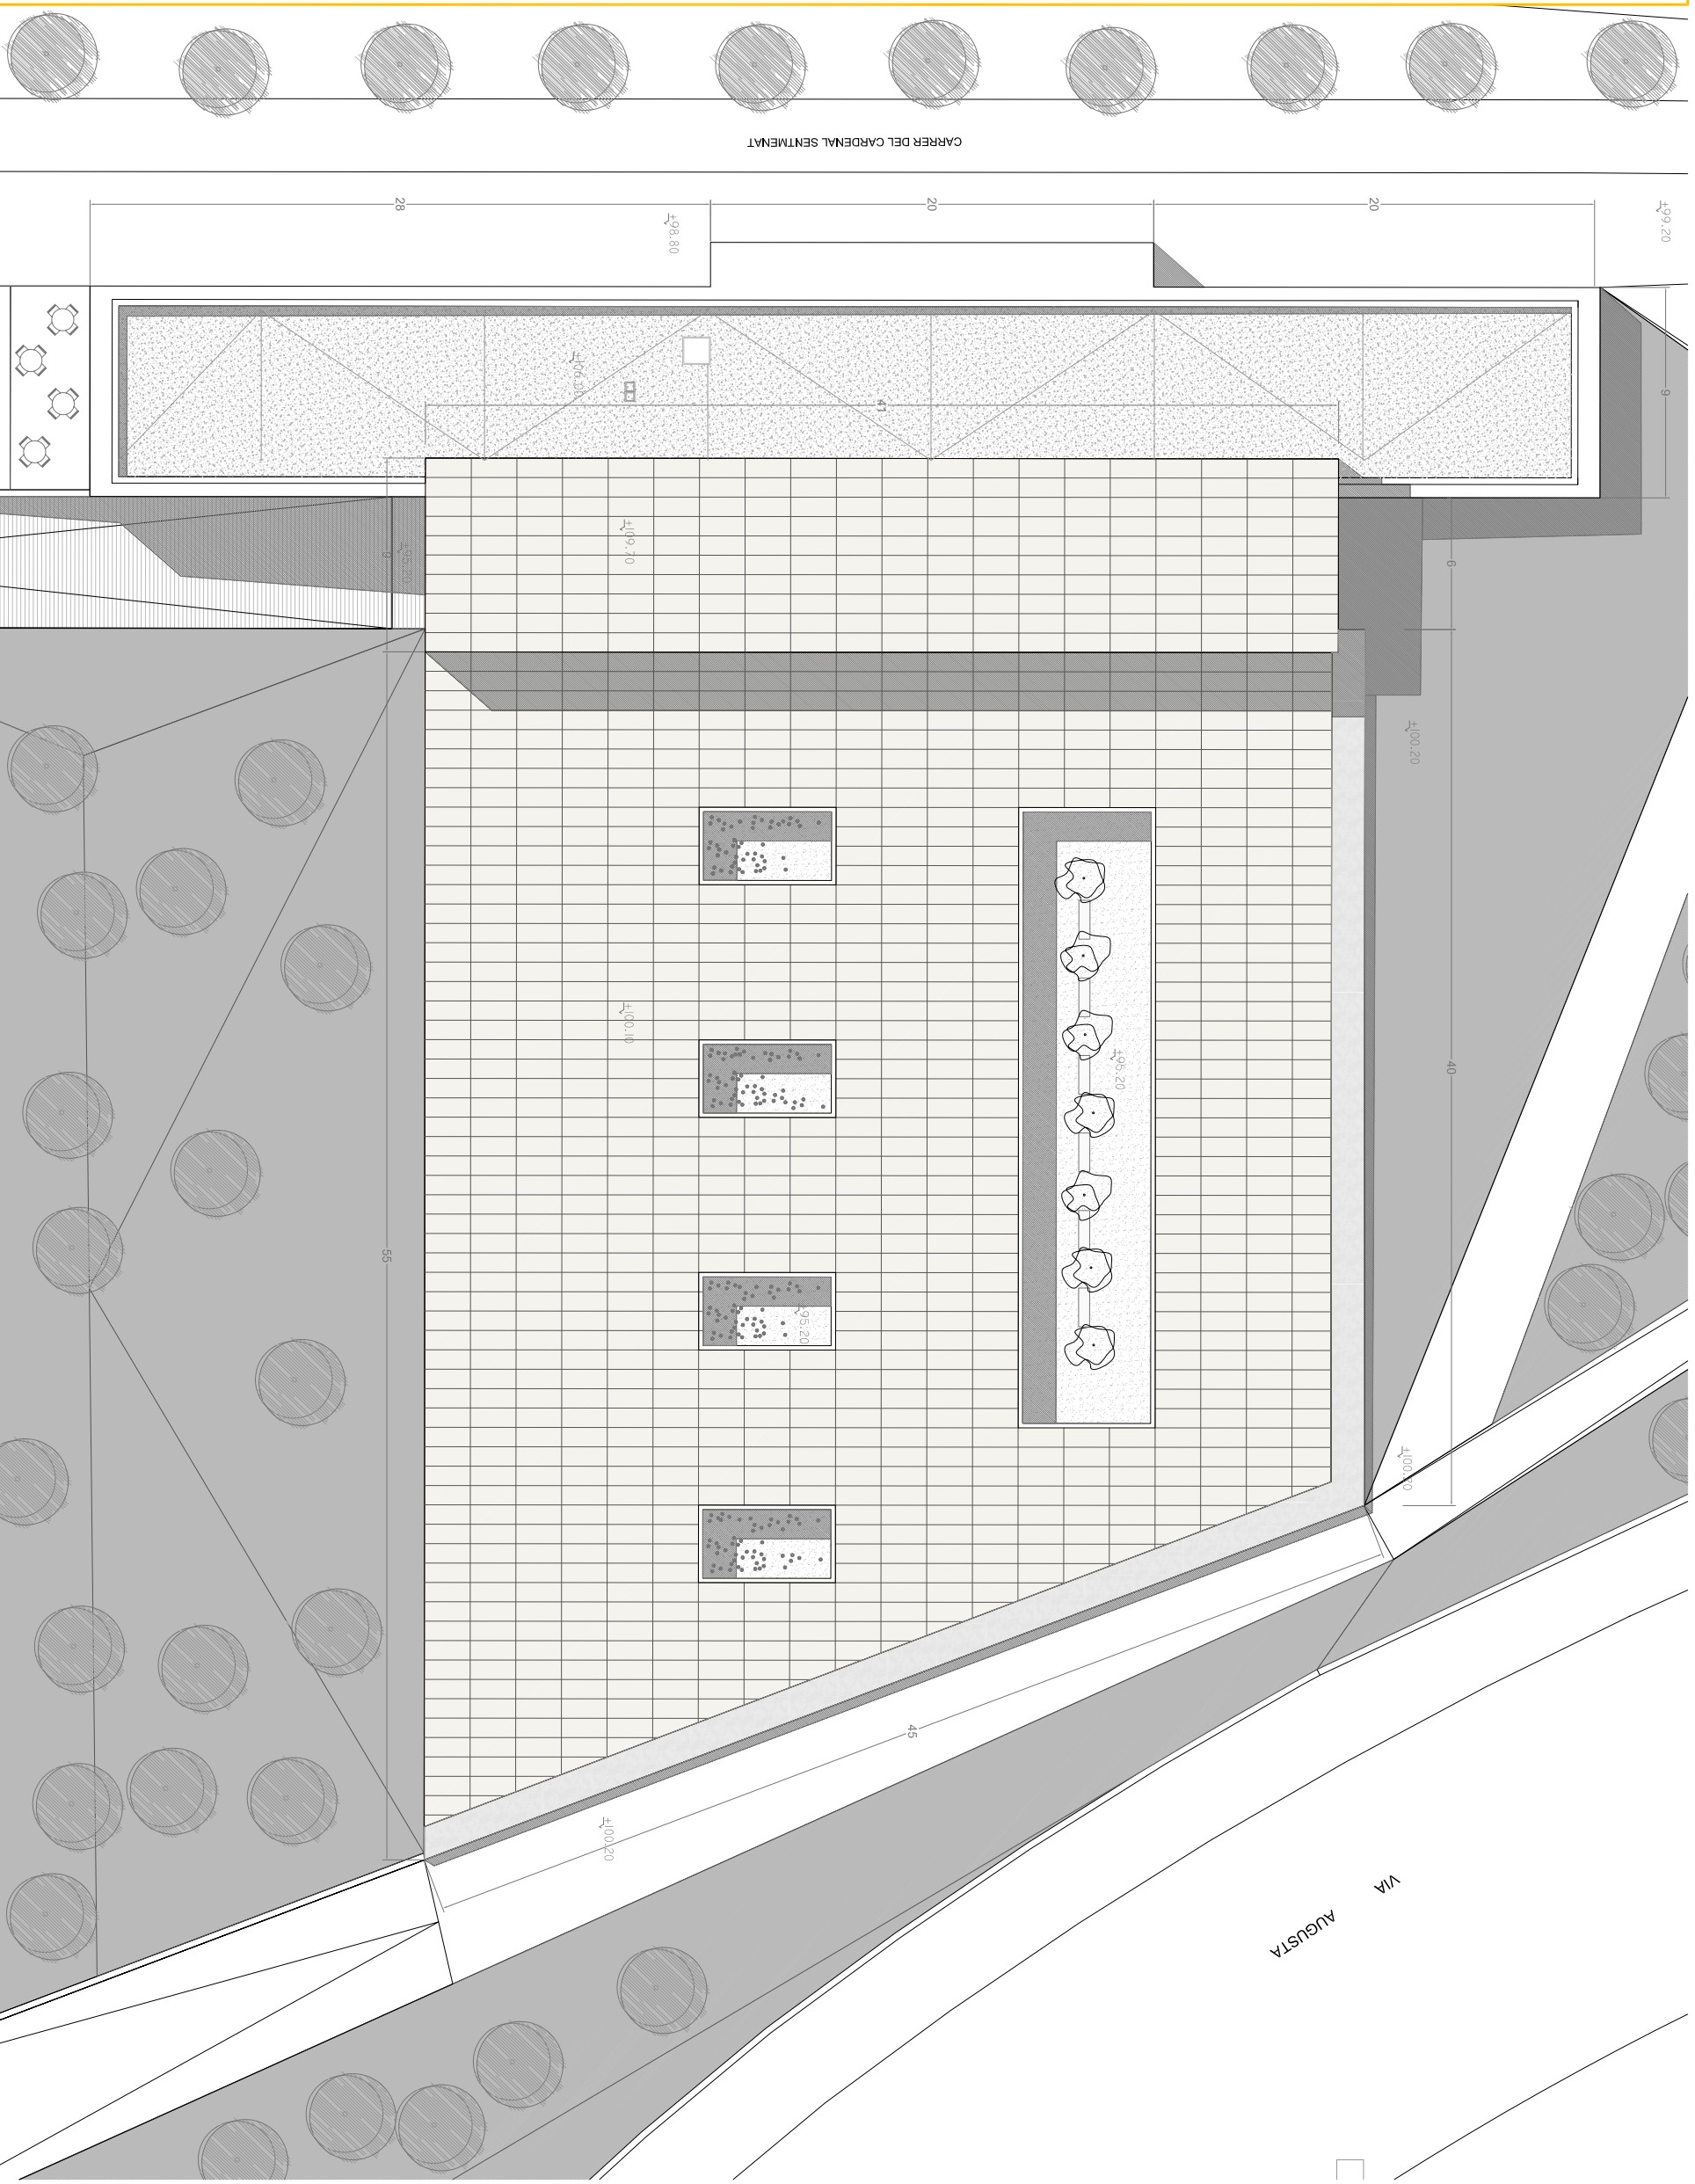

BIBLIOTECA PÚBLICA JOSEP VICENÇ FOIX AL BARRI DE SARRIÀ

- 01
- 02
- 03
- 04
- 05
- 06
- 07
- 08**
- 09
- 10
- 11
- 12
- 13
- 14
- 15
- 16
- 17
- 18
- 19
- 20
- 21
- 22
- 23
- 24
- 25

PLANTA COBERTA

e: 1/300