



SECCIÓ TRANSVERSAL AA' \_\_\_\_\_

e1/100

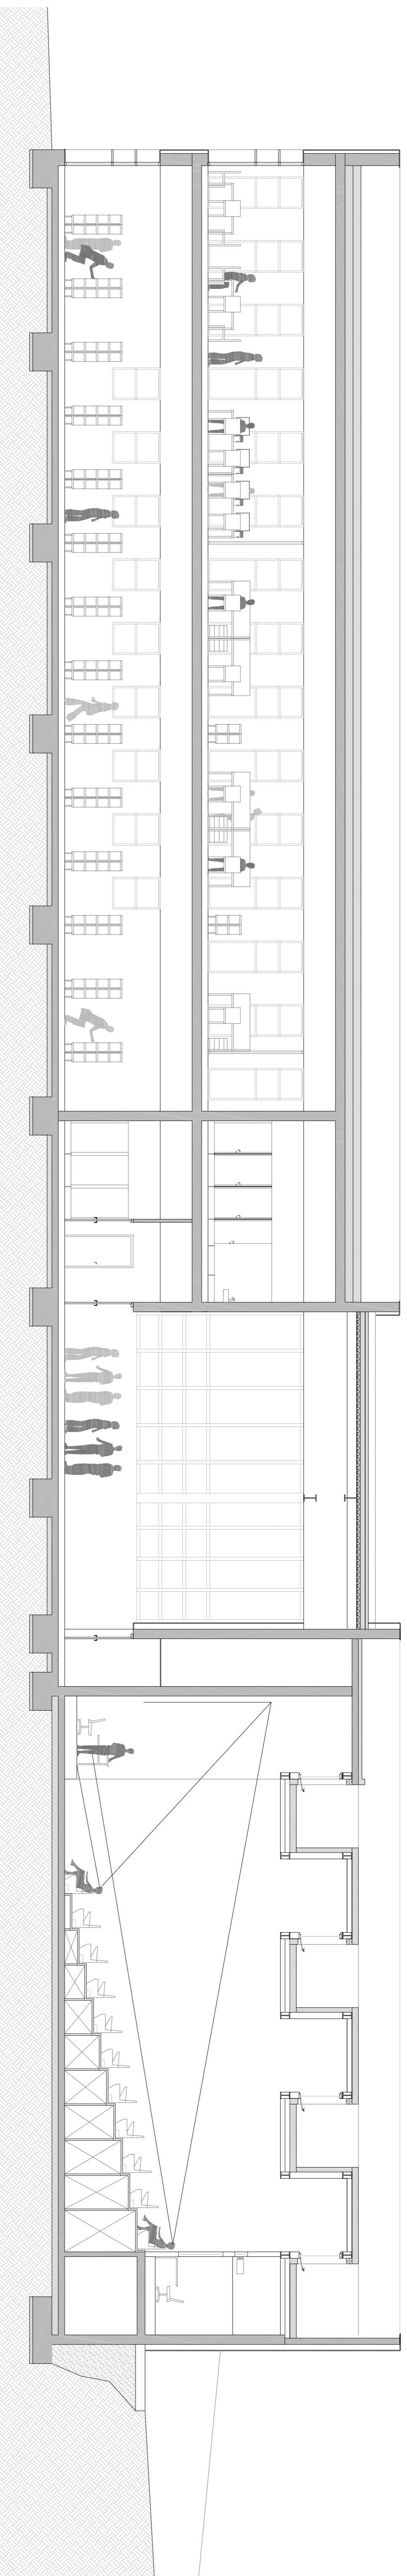

SECCIÓ TRANSVERSAL BB' \_\_\_\_\_

e1/100

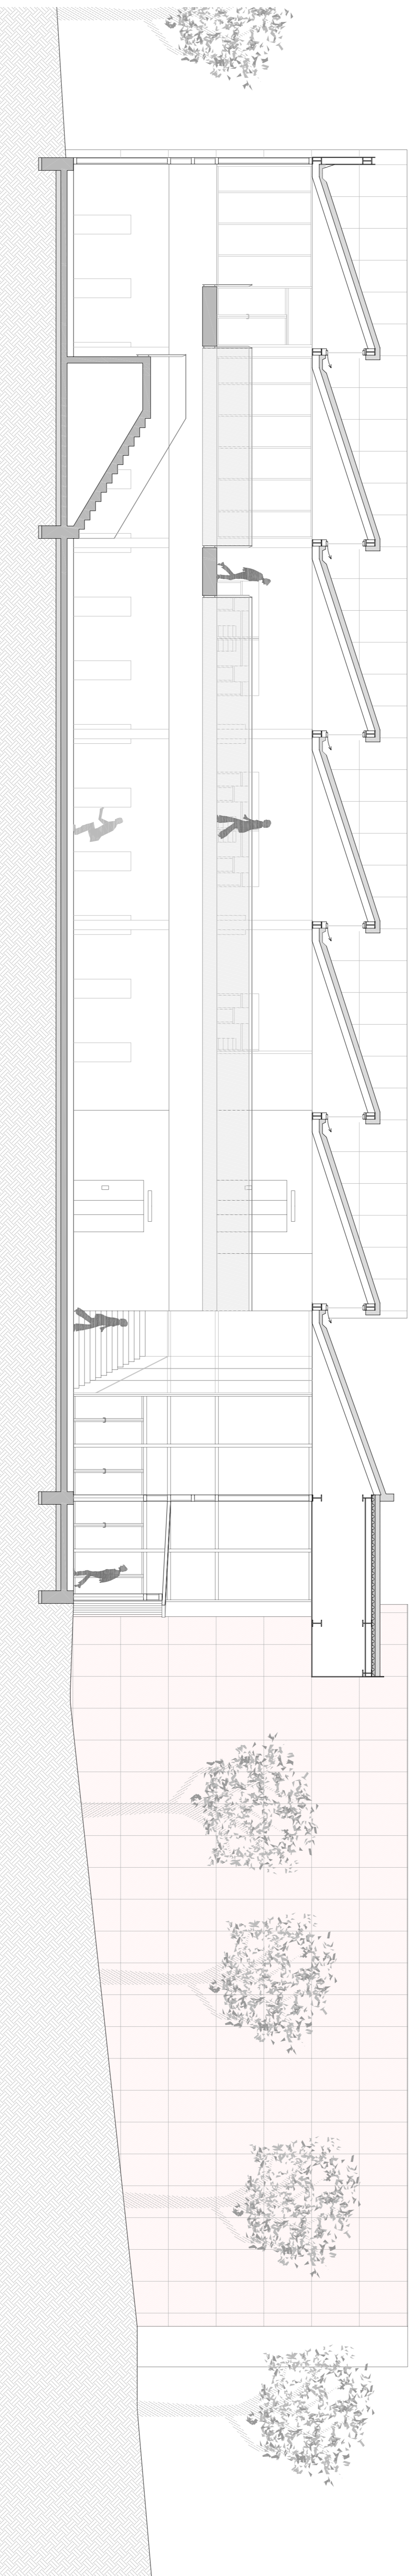

SECCIÓ TRANSVERSAL CC' \_\_\_\_\_

e1/100

