





SECCIÓ TRANSVERSAL 6-6' e_1/150

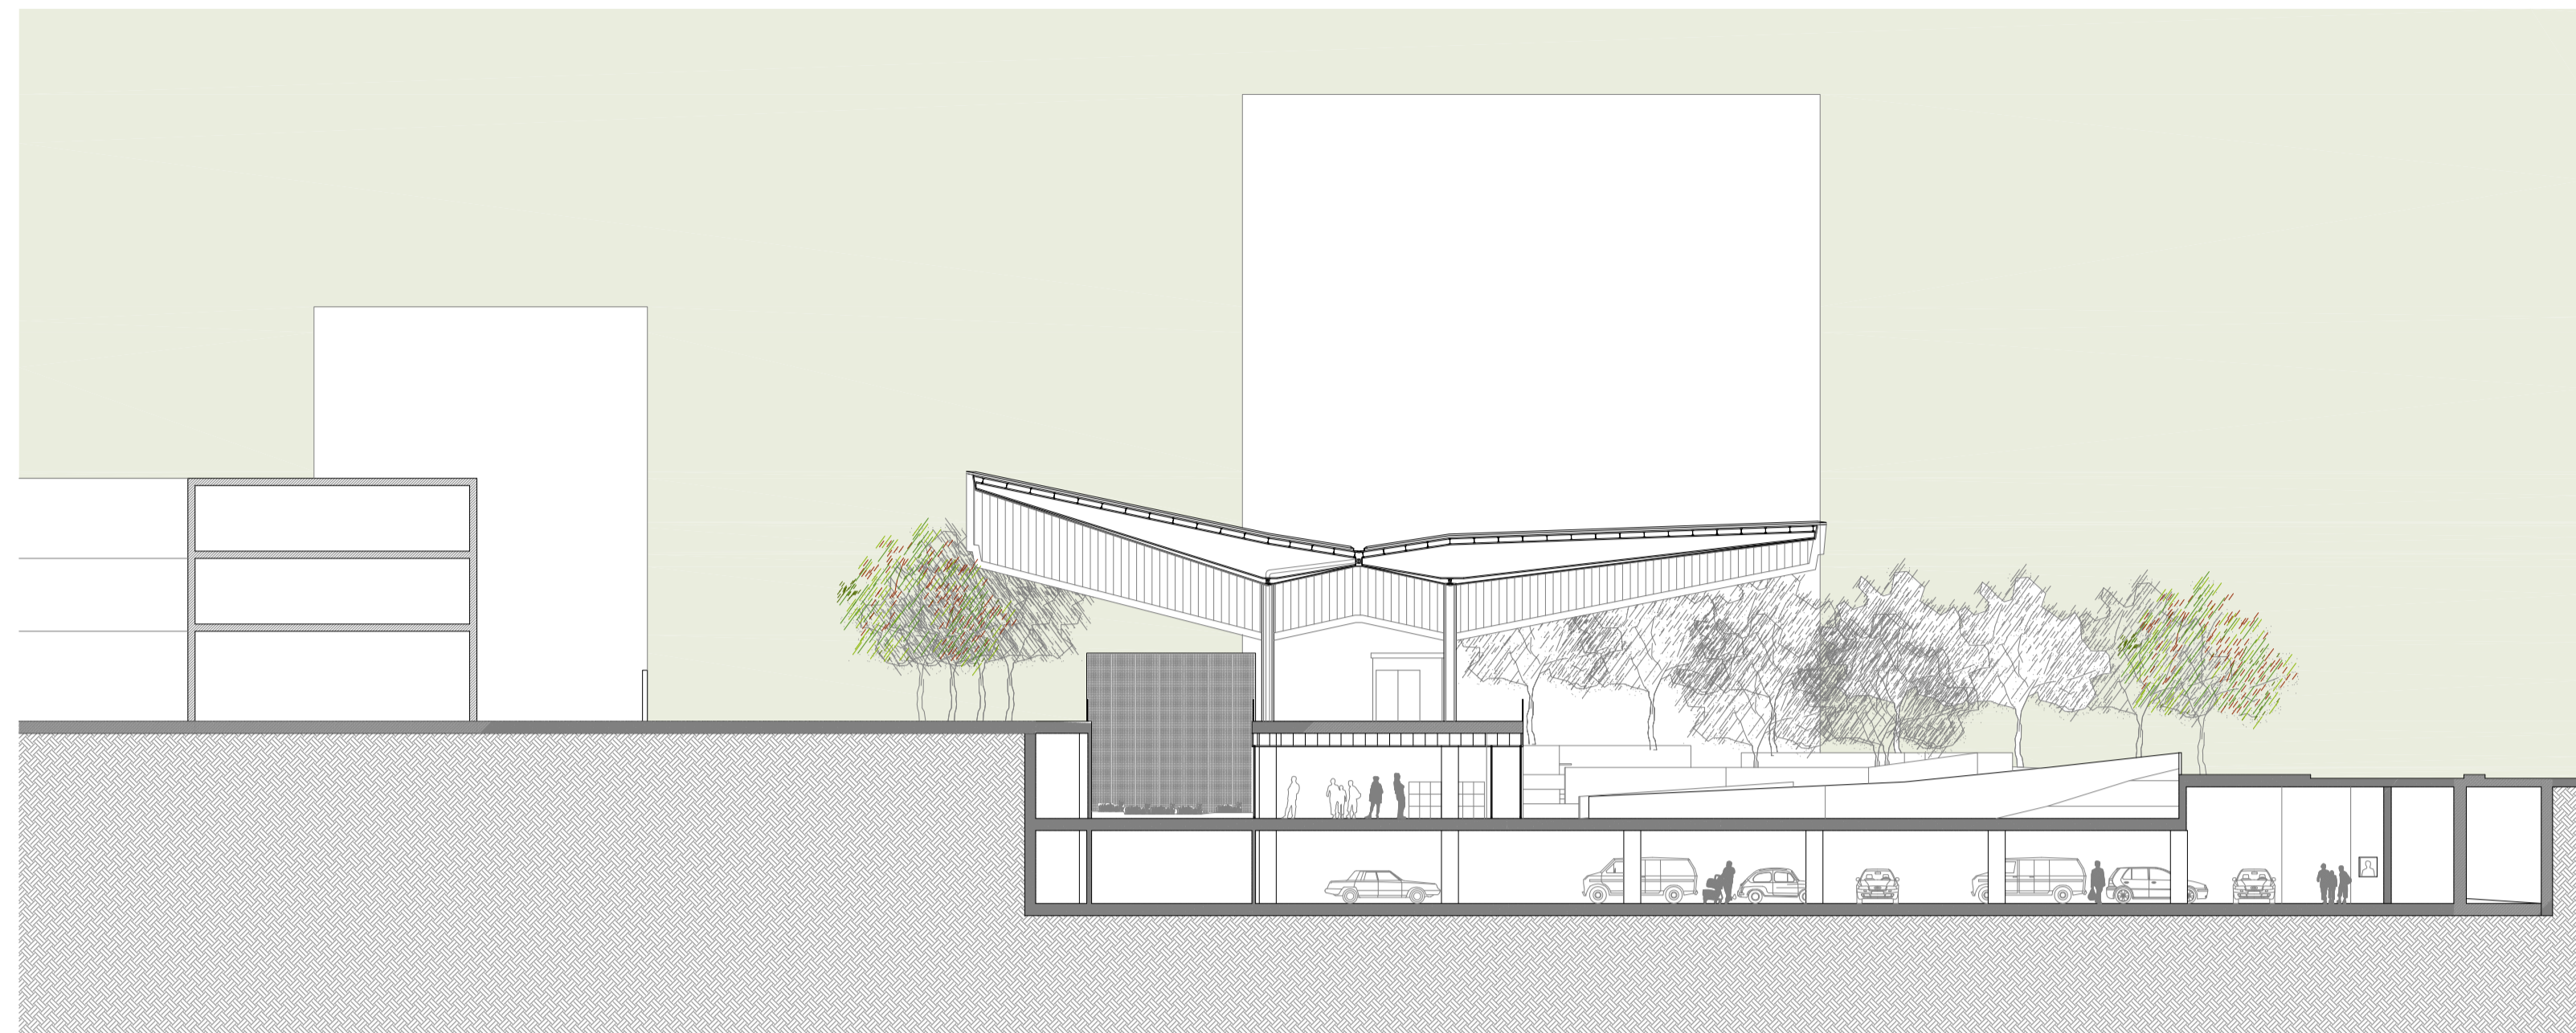


SECCIÓ TRANSVERSAL 7-7' e_1/250





ALÇAT ACCÈS PLAÇA PAÏSOS CATALANS e_1/200

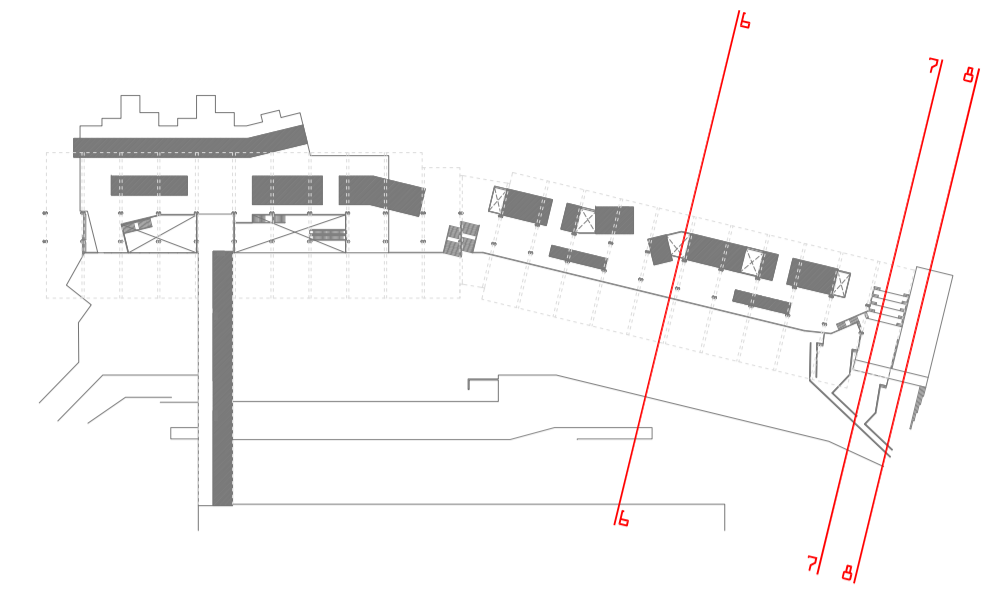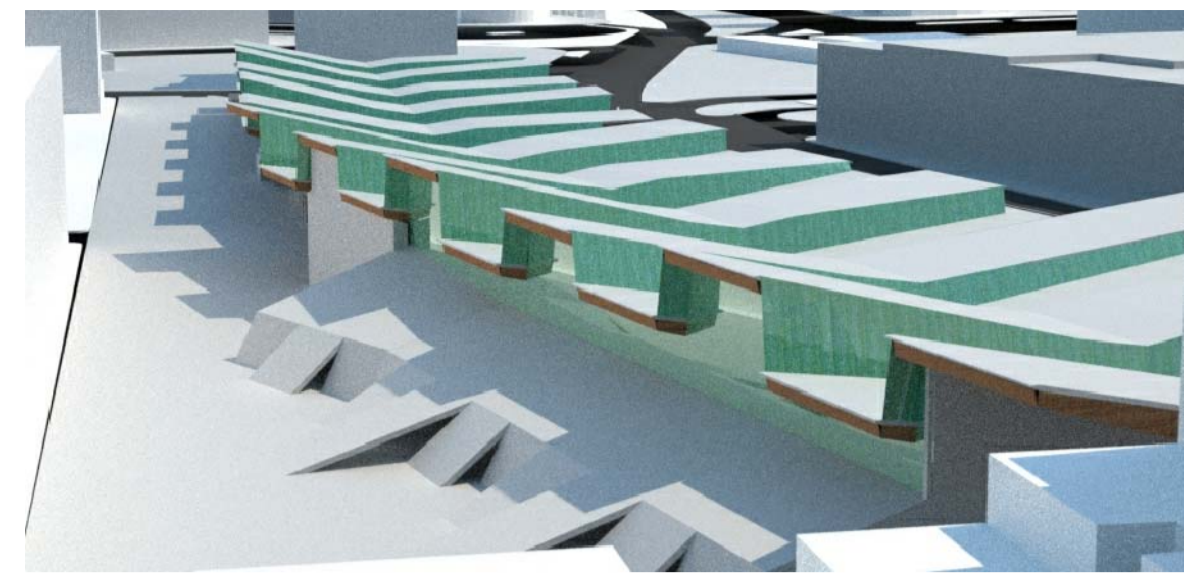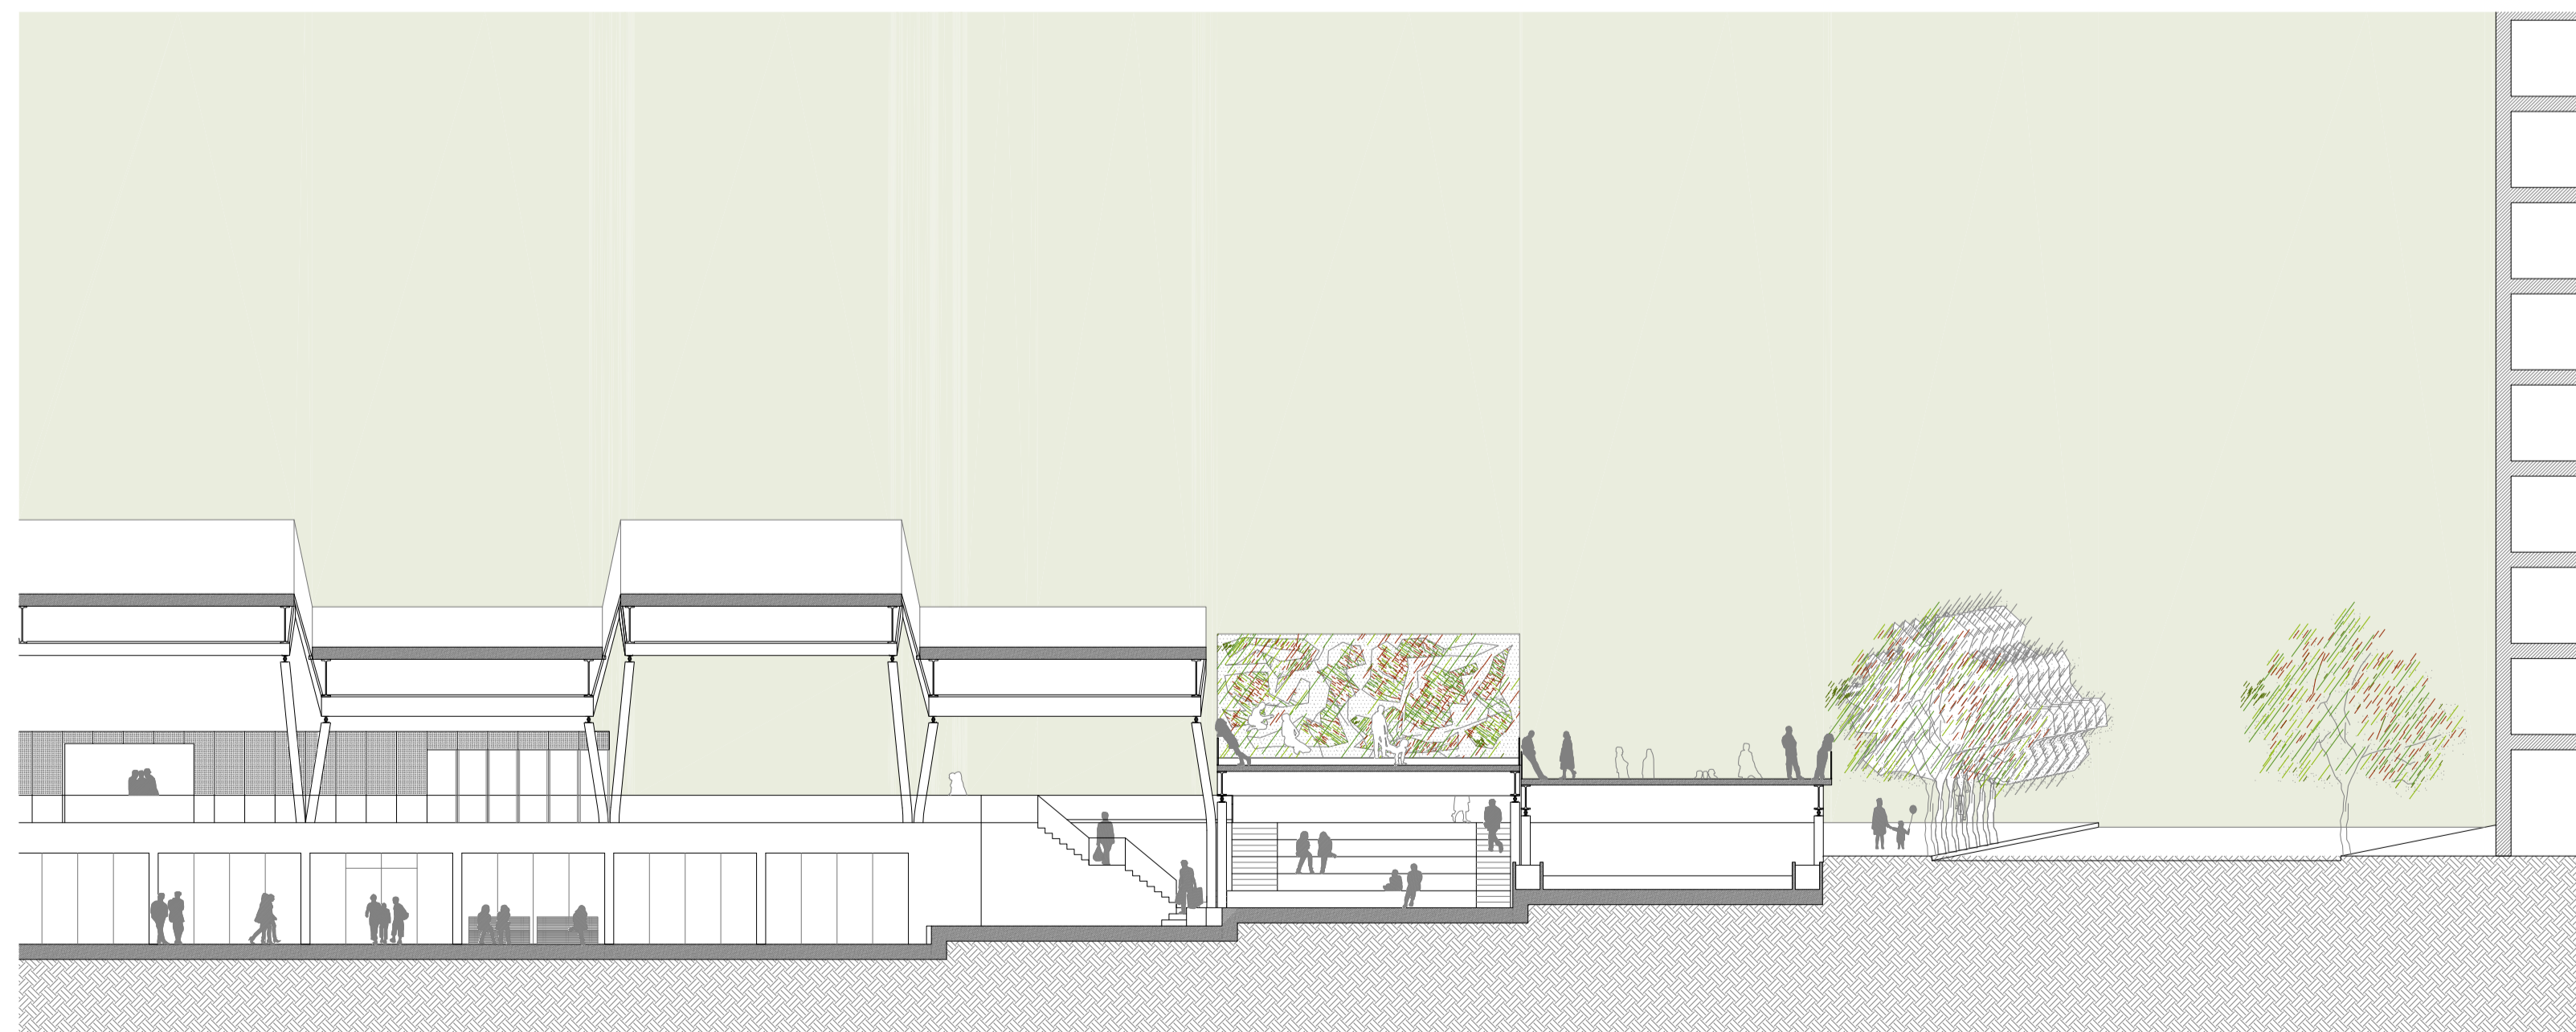

SECCIÓ AMPLIACIÓ FAÇANA e_1/100

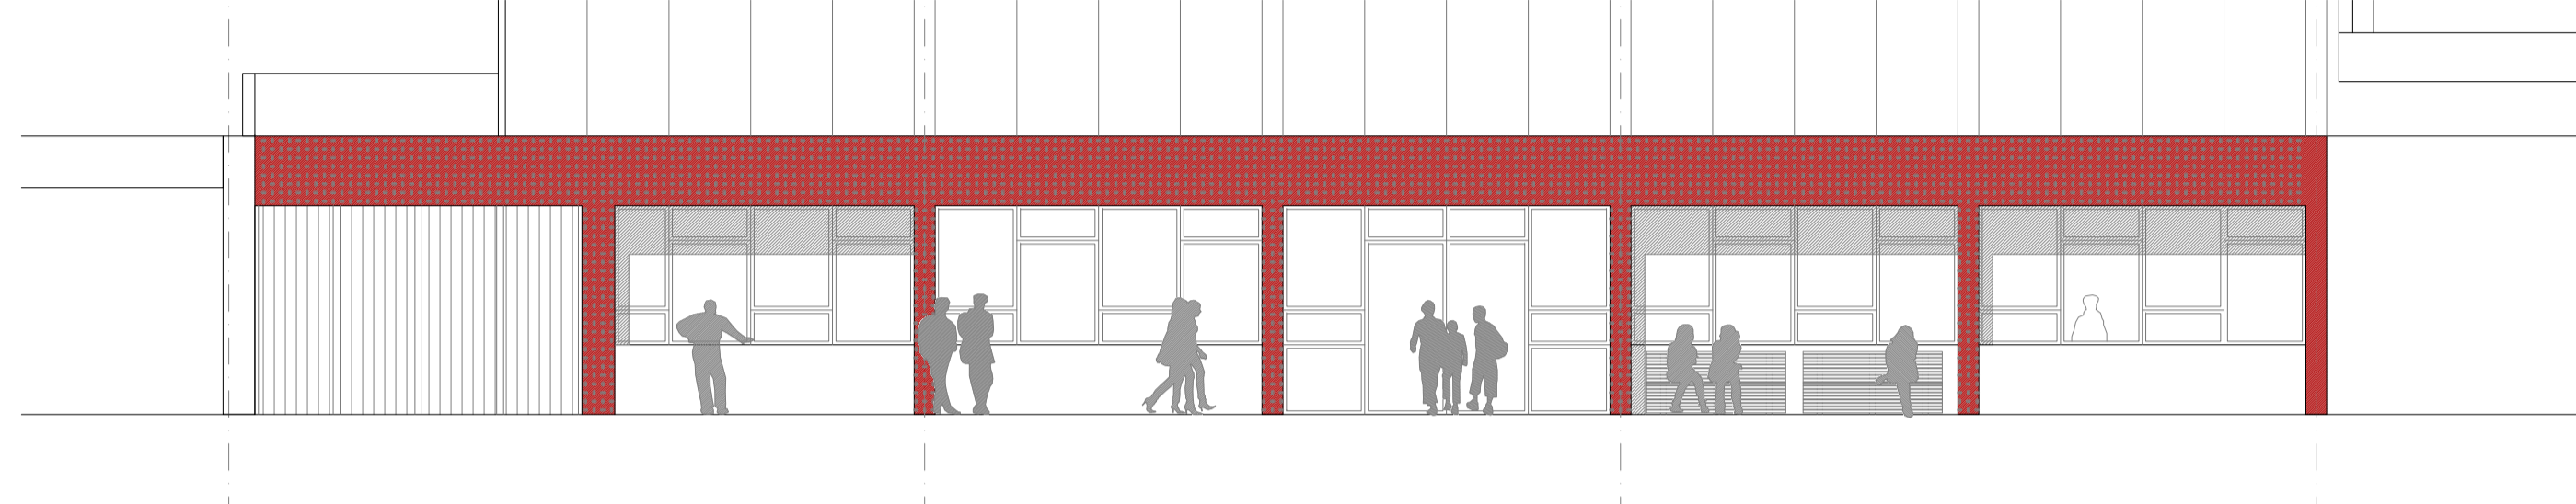

SECCIÓ TRANSVERSAL 8-8' e_1/250

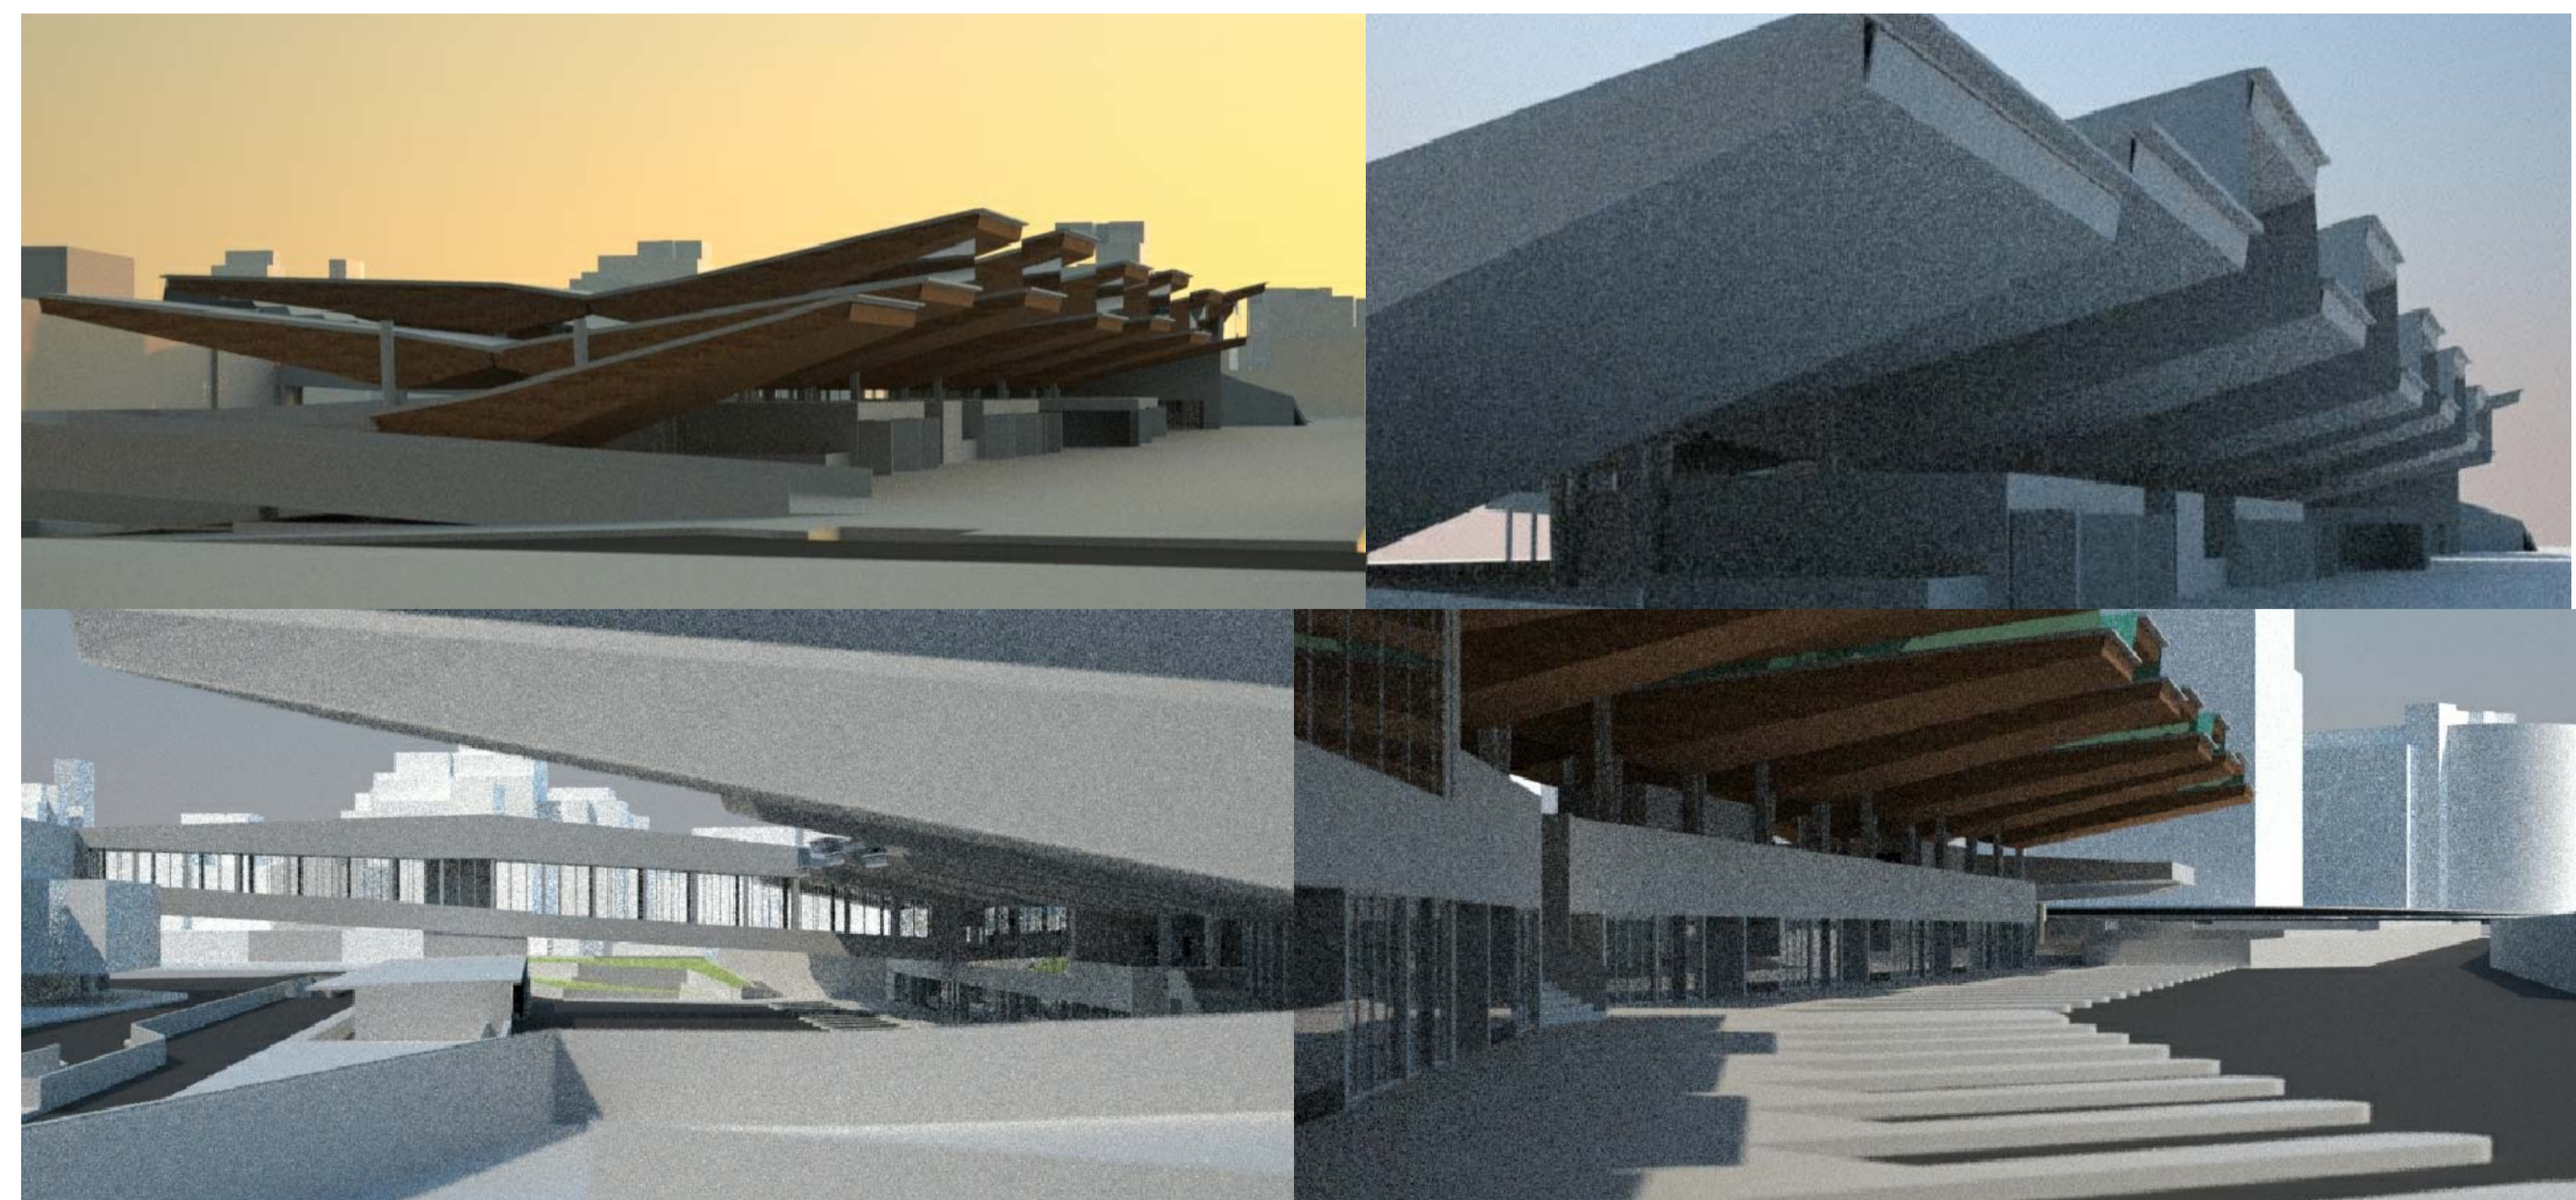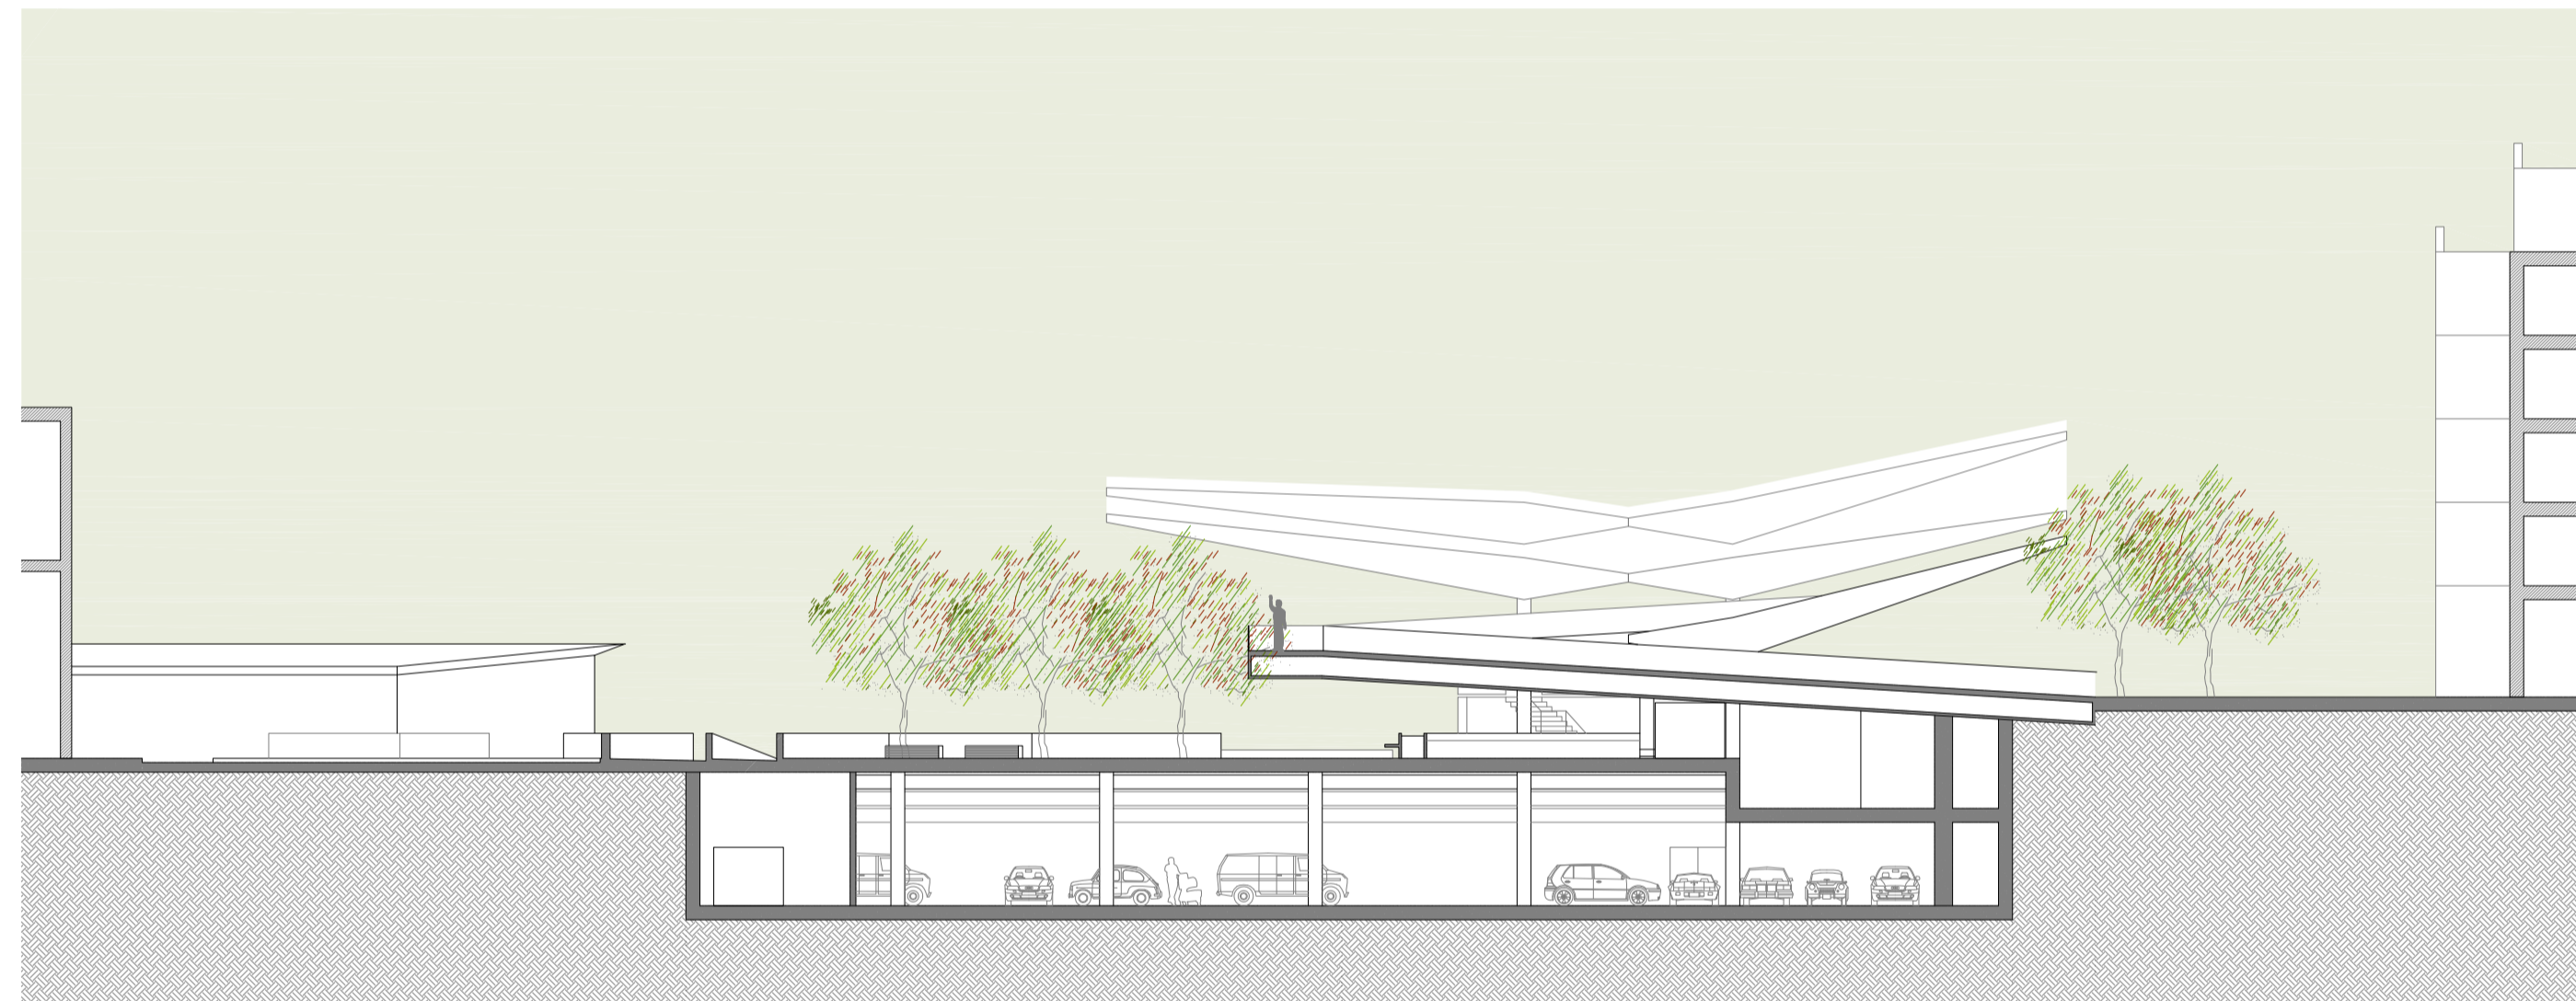

- c 01
- 02
- 03
- a 04
- 05
- 06
- 07
- 08
- 09
- 10
- 11**
- 12
- 13
- dc 14
- 15
- 16
- e 17
- 18
- 19
- i 20
- 21
- 22
- 23
- 24
- 25
- 26

