

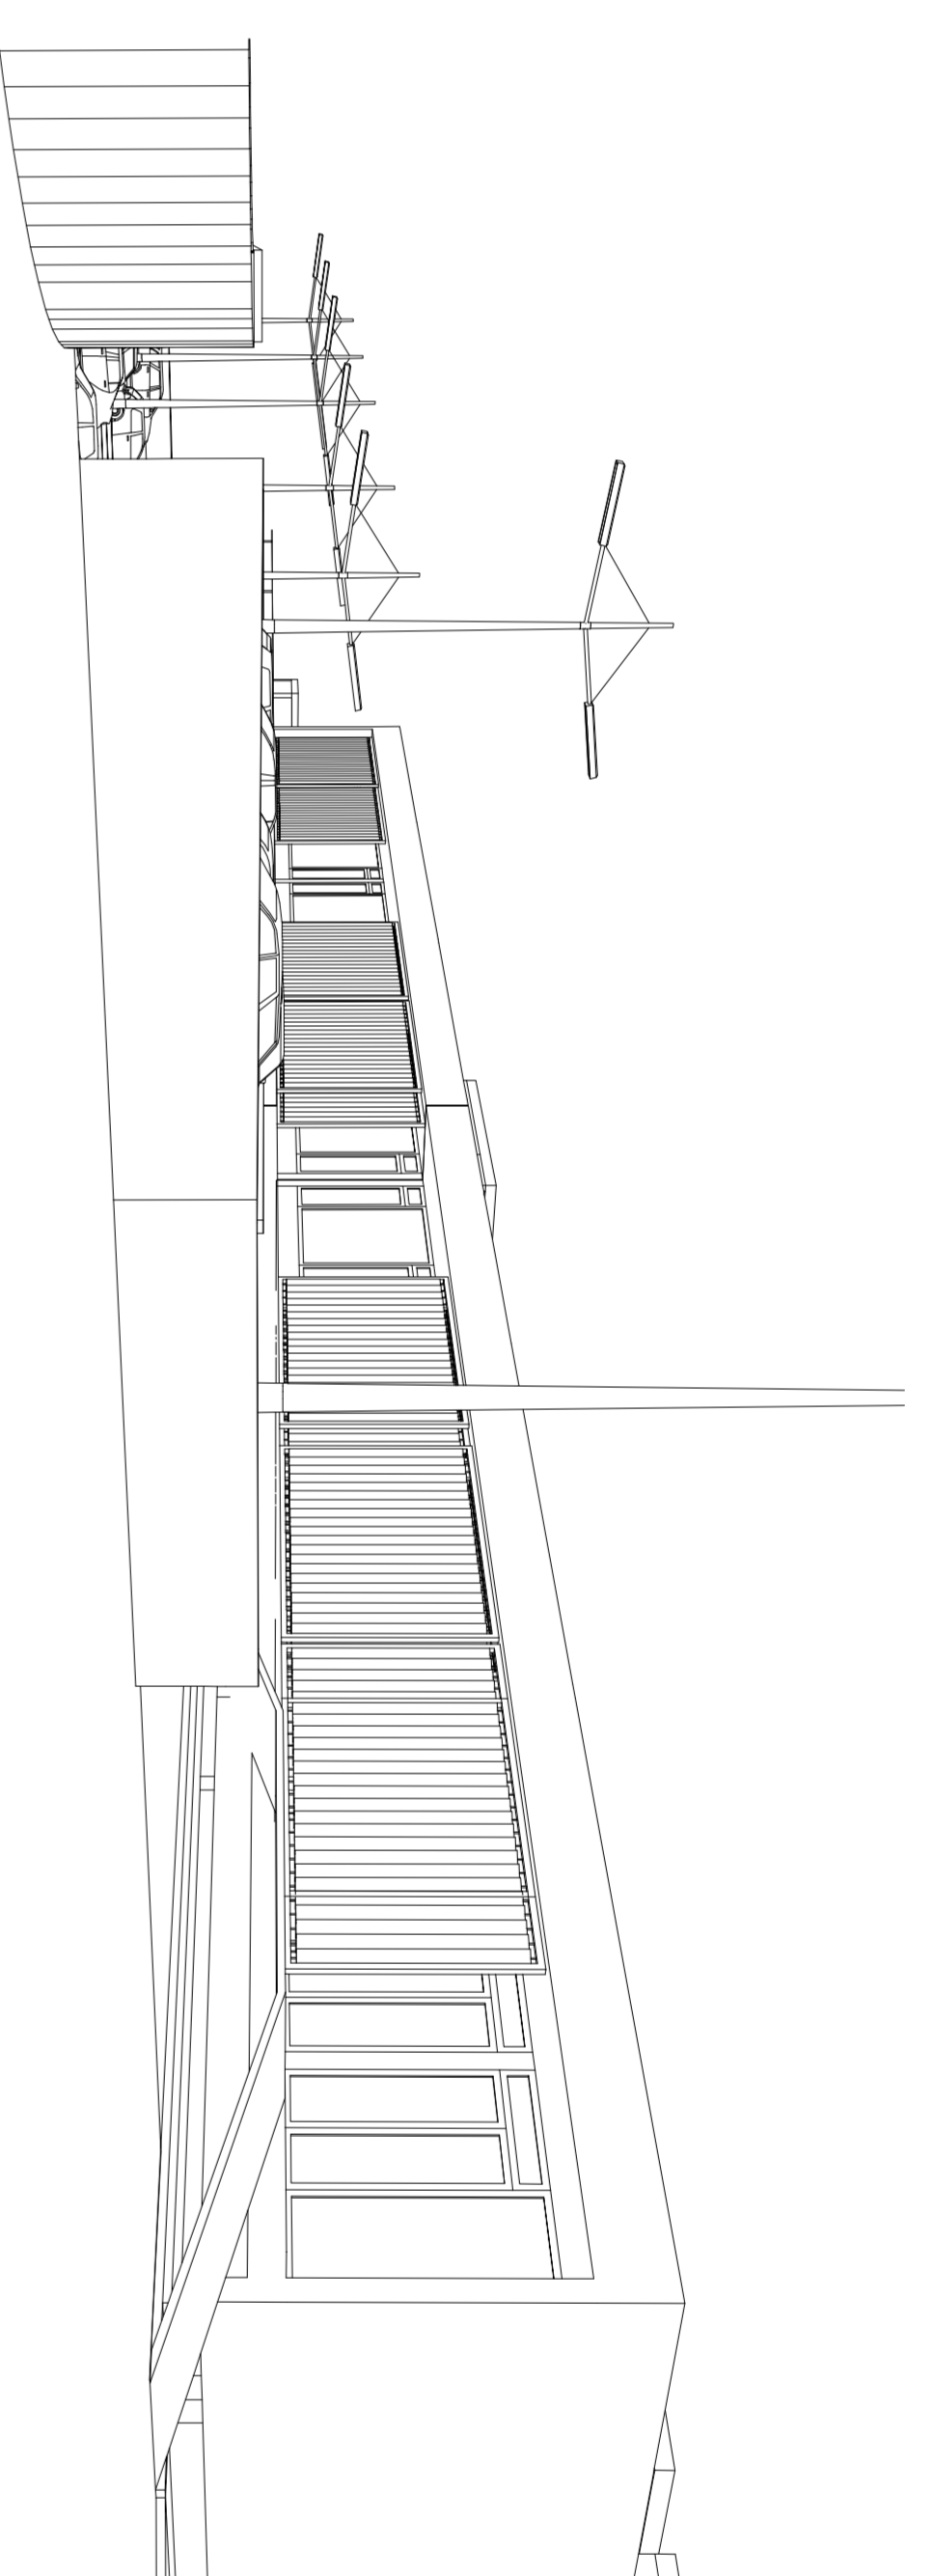
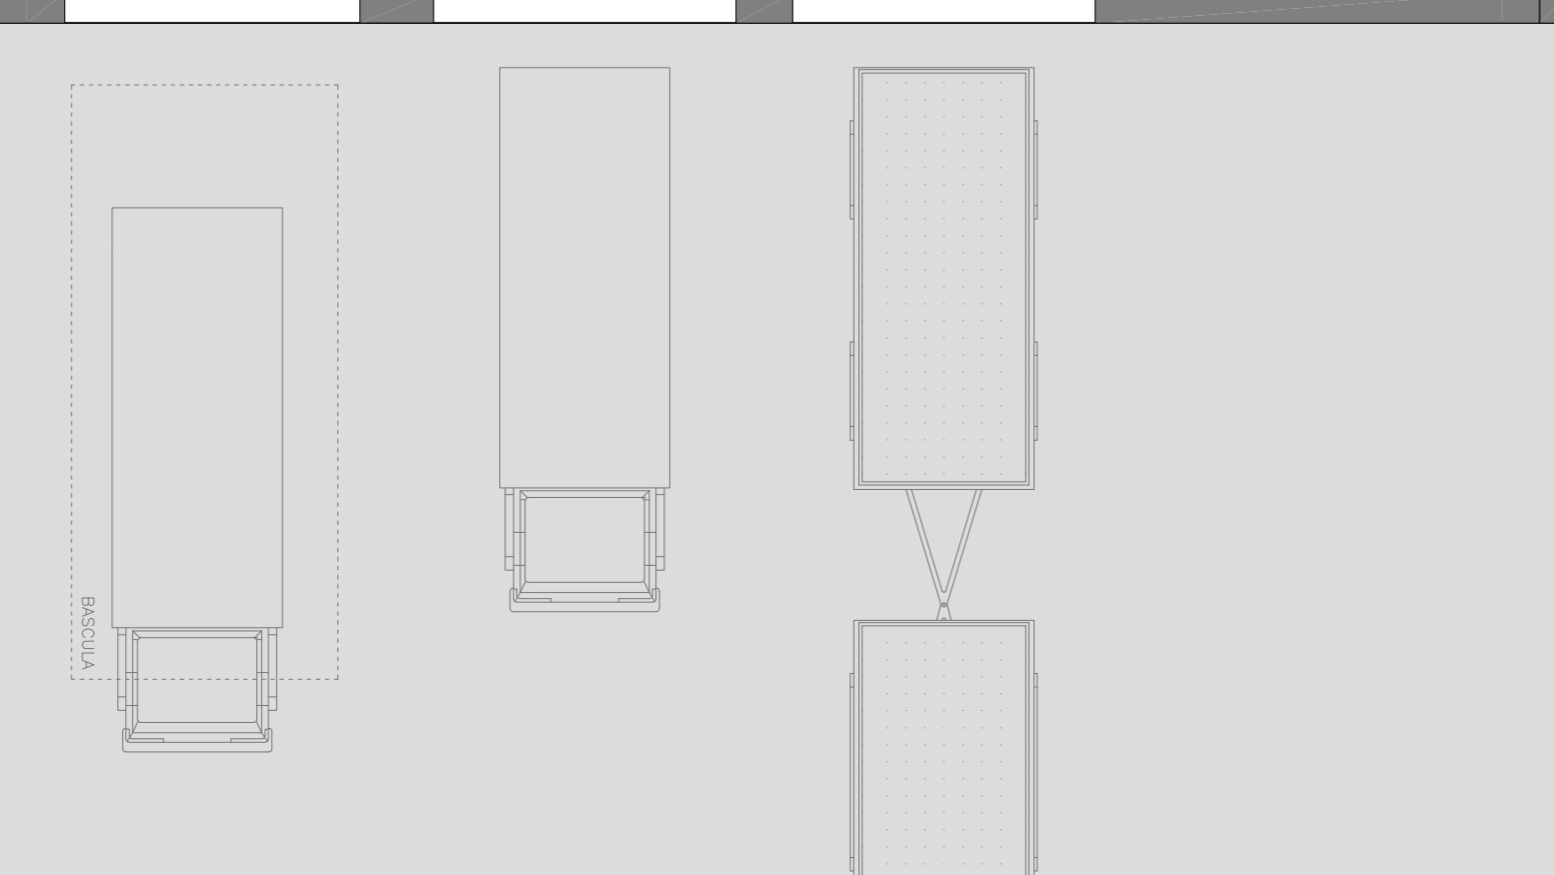


PERSPECTIVA EST

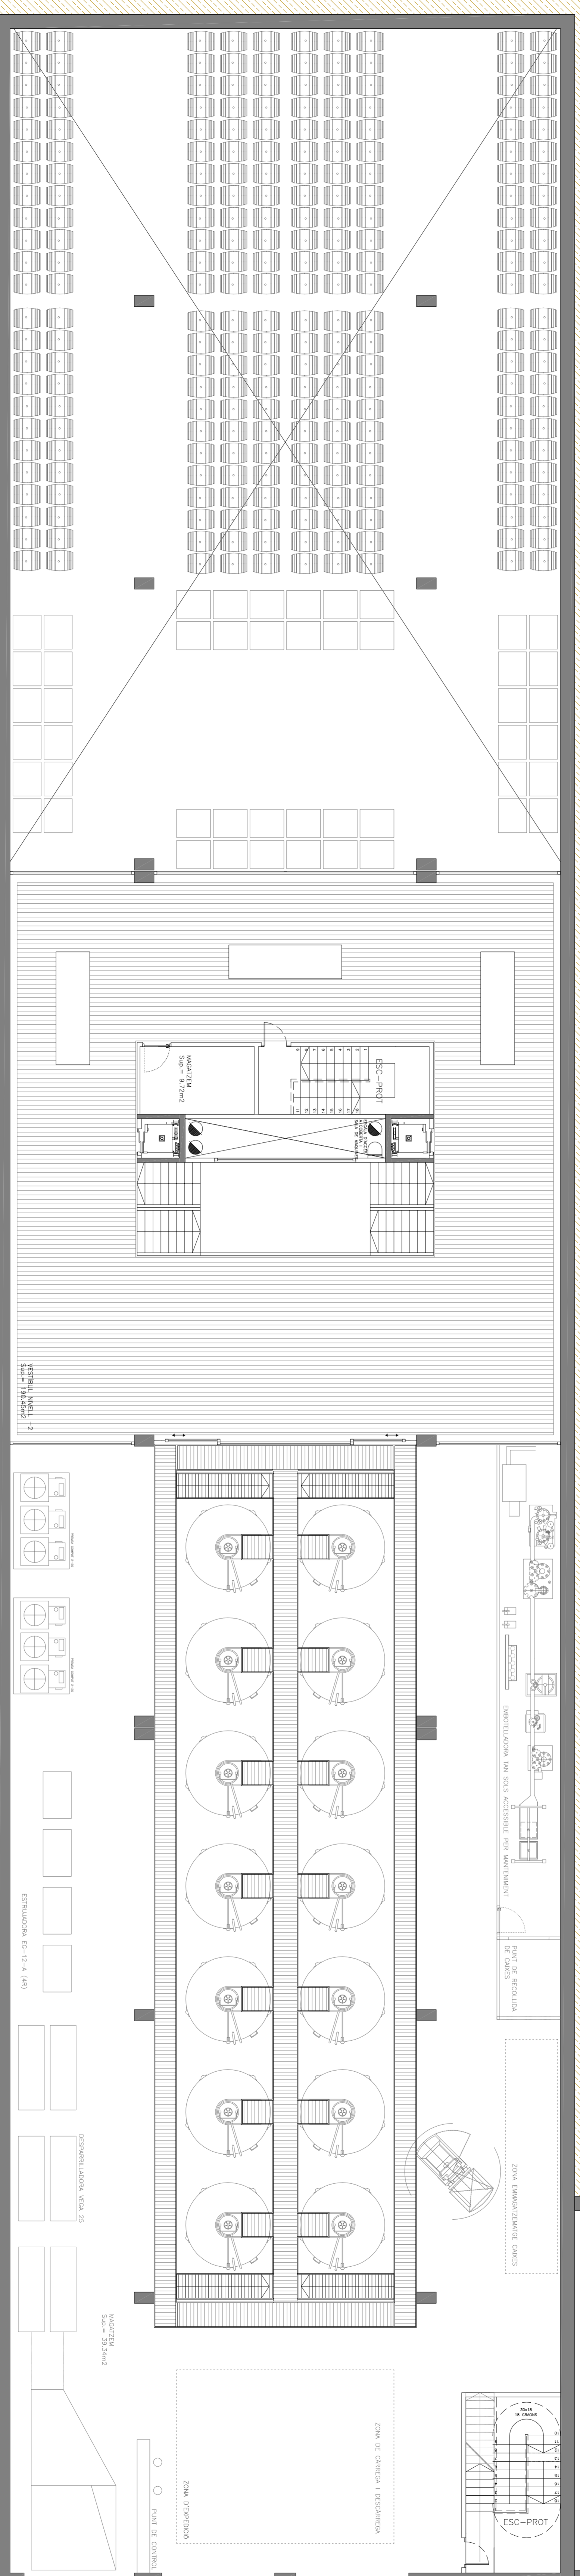

PERSPECTIVA ACCÉS

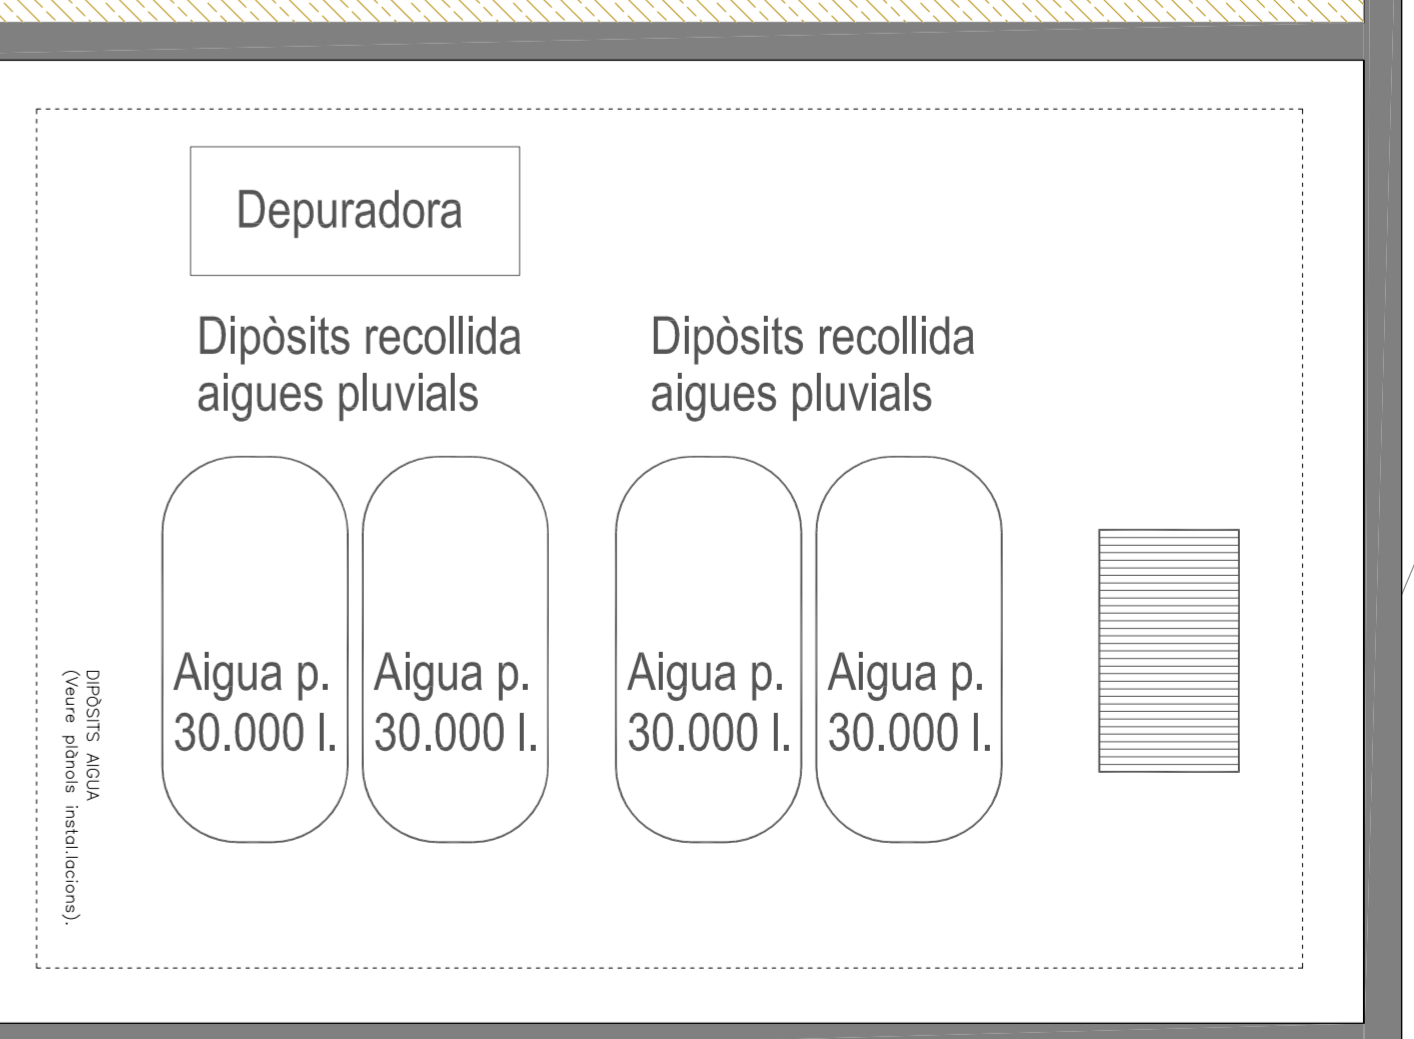

01
02
03
04
05
06
07
08
09
10
11
12
13
14
15
16
17
18
19
20
21
22

PLANTA -2 E:1/100
SUP. CONSTRUÏDA = 1865,50m²