



ARMAT TRANSVERSAL  
(FORJAT PLANTA PRIMERA)

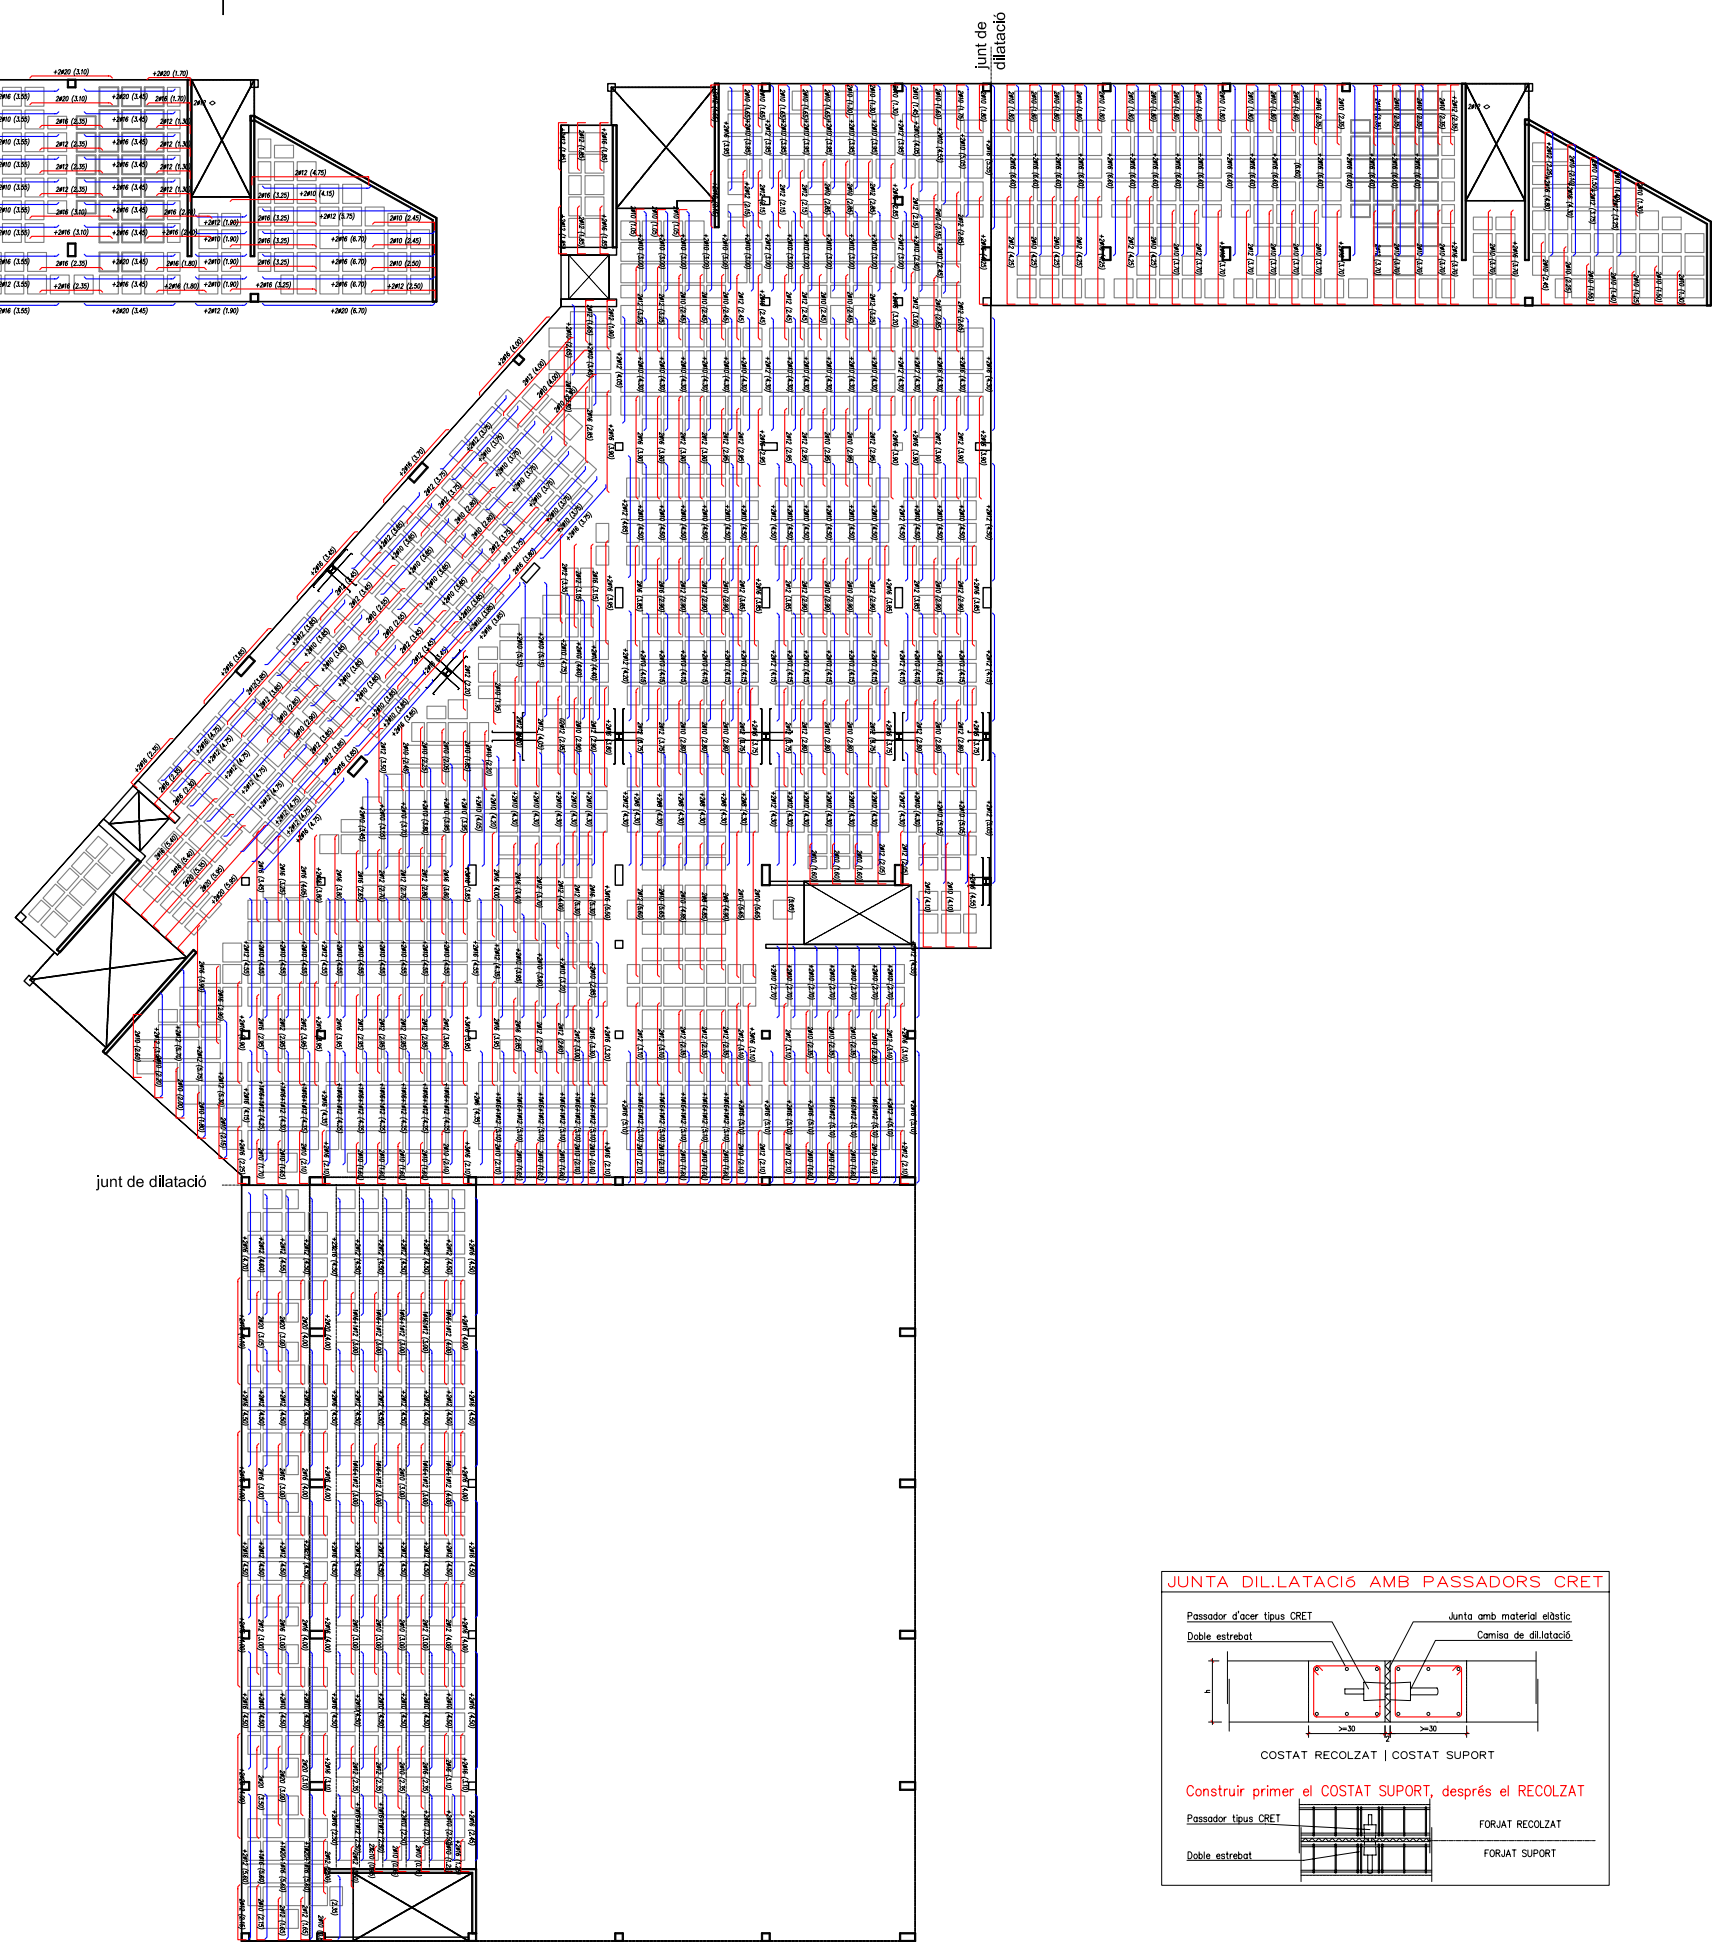

ARMAT LONGITUDINAL  
(FORJAT PLANTA PRIMERA)

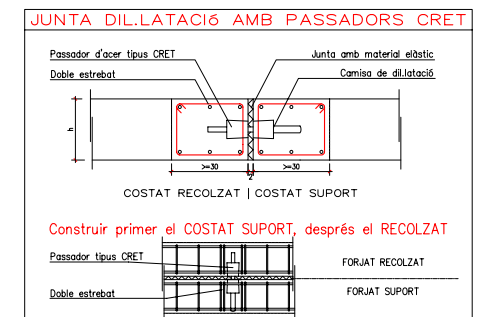

# CENTRE SOCIAL CLAVÉ: UN EQUIPAMENT DE BARRI A SABADELL

GEMMA SÁEZ GUARCH, JUNY 2004, TUTOR: JOSEP URGELL

ESTRUCTURA

E: 1 / 150

