

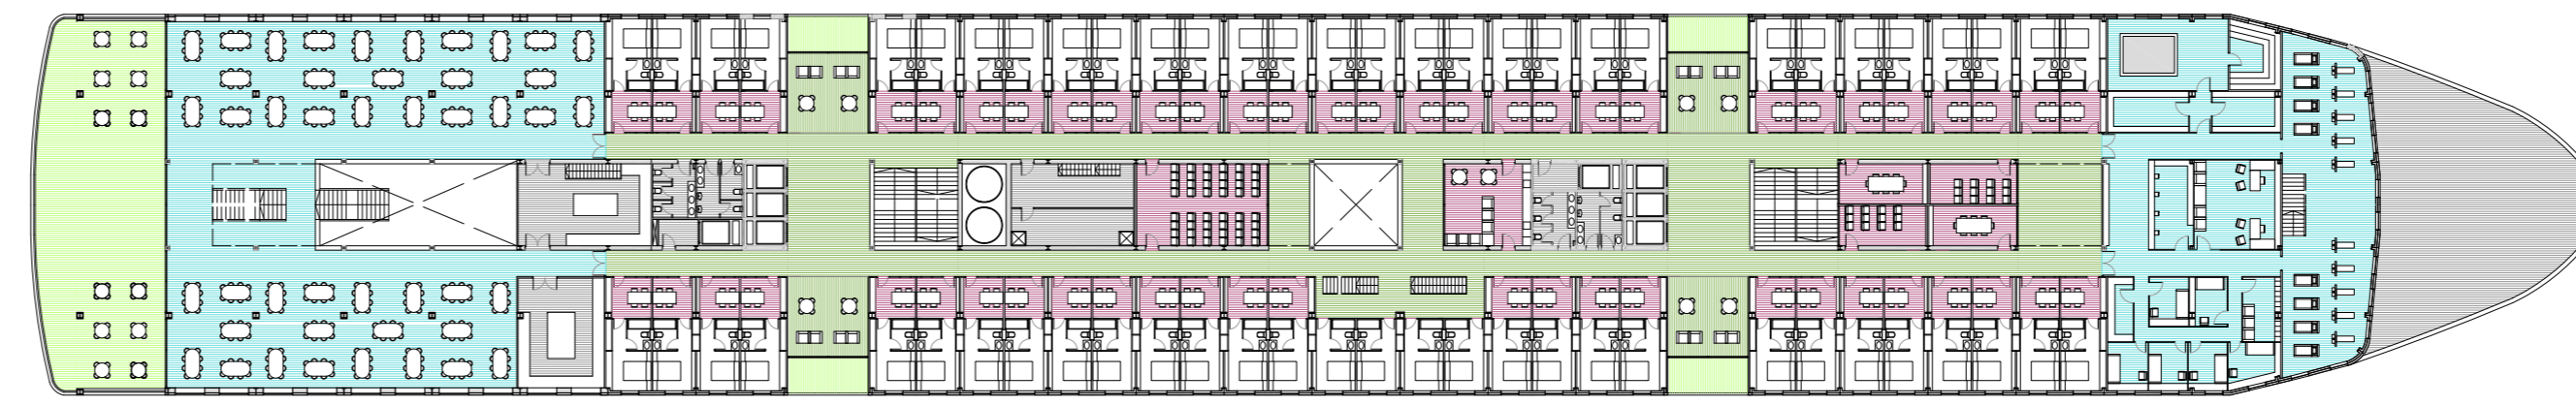



COBERTA 8

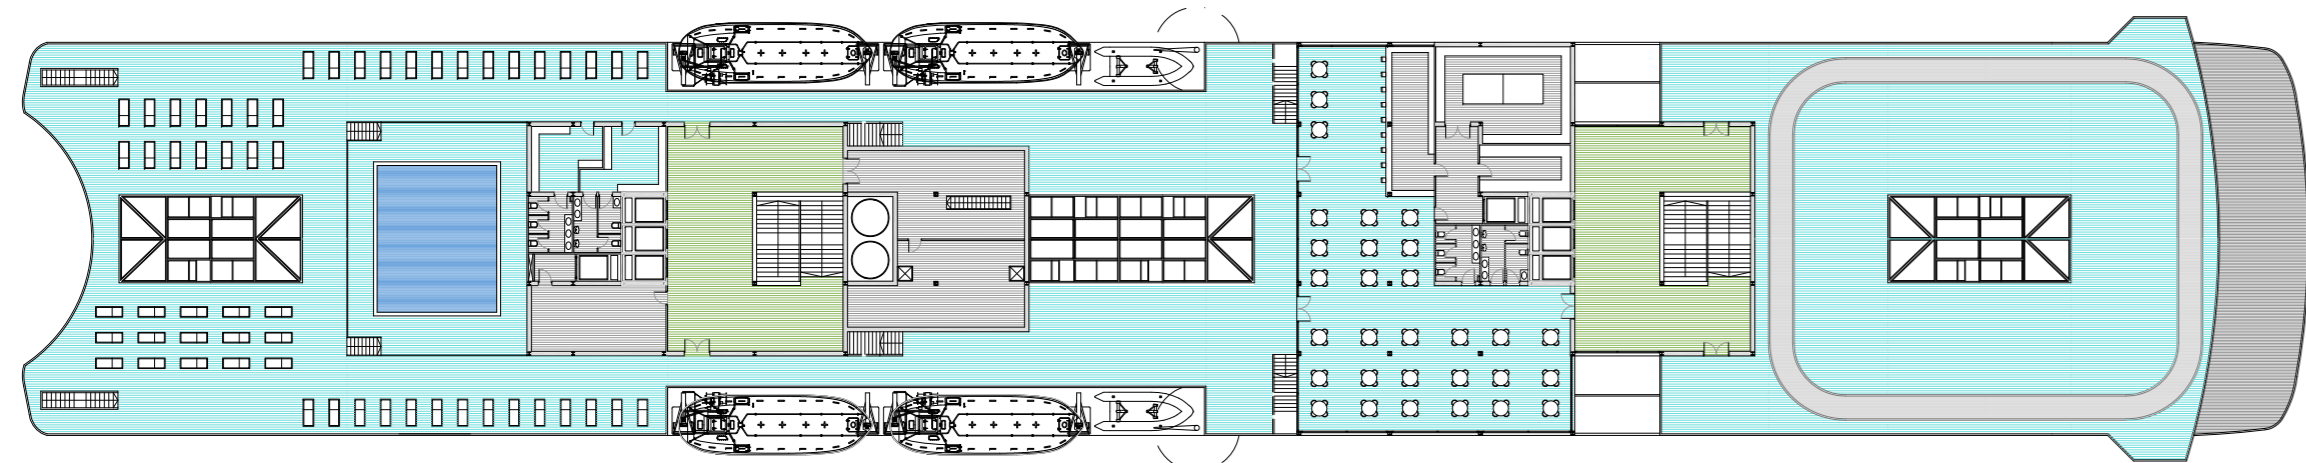



COBERTA 4

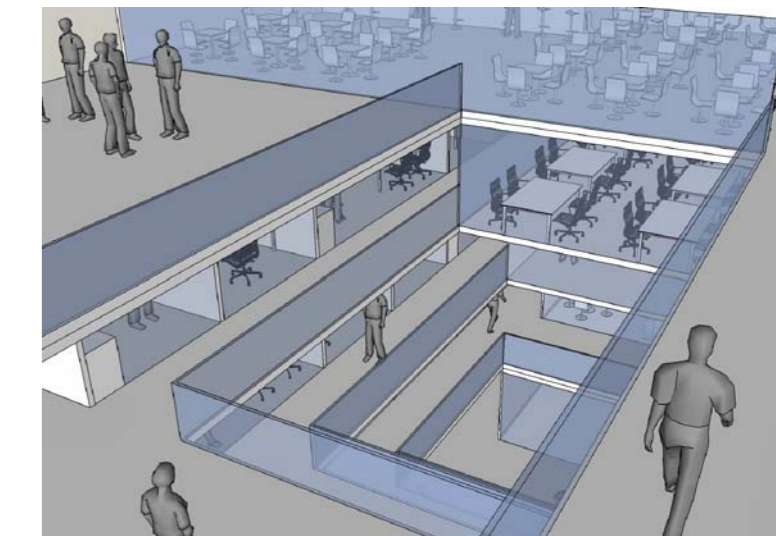


COBERTA 7

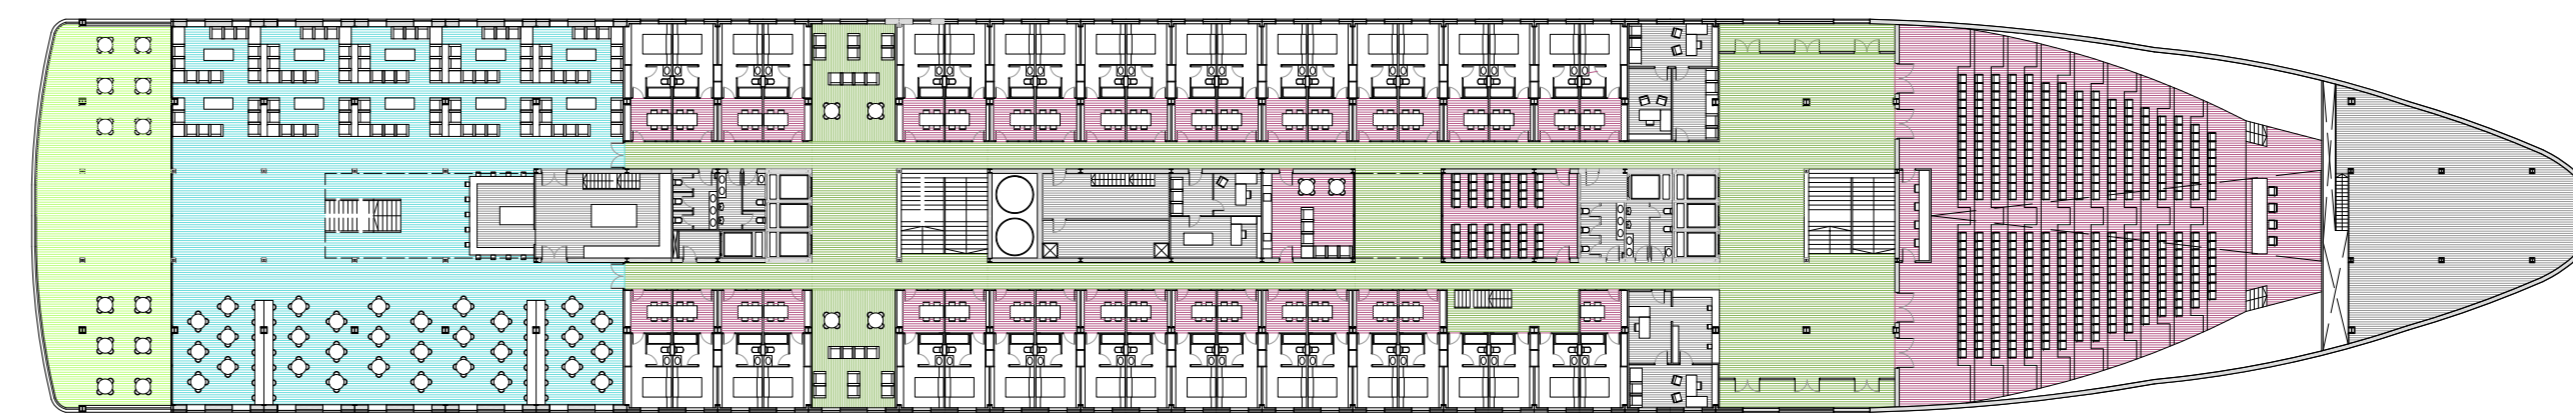



COBERTA 3

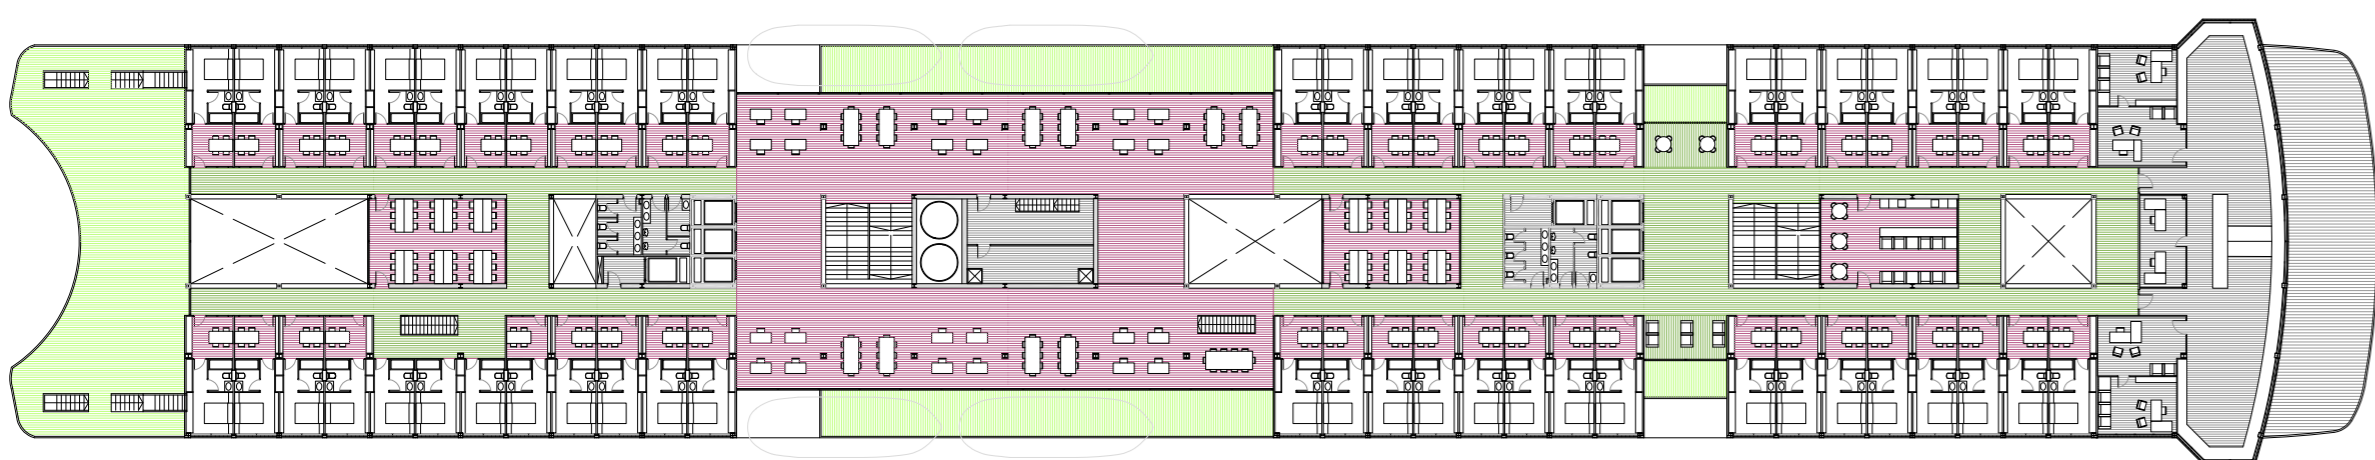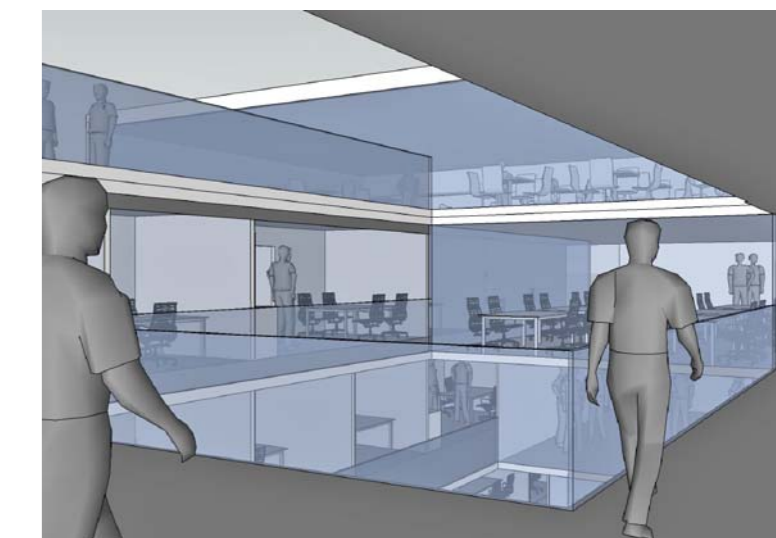


COBERTA 6

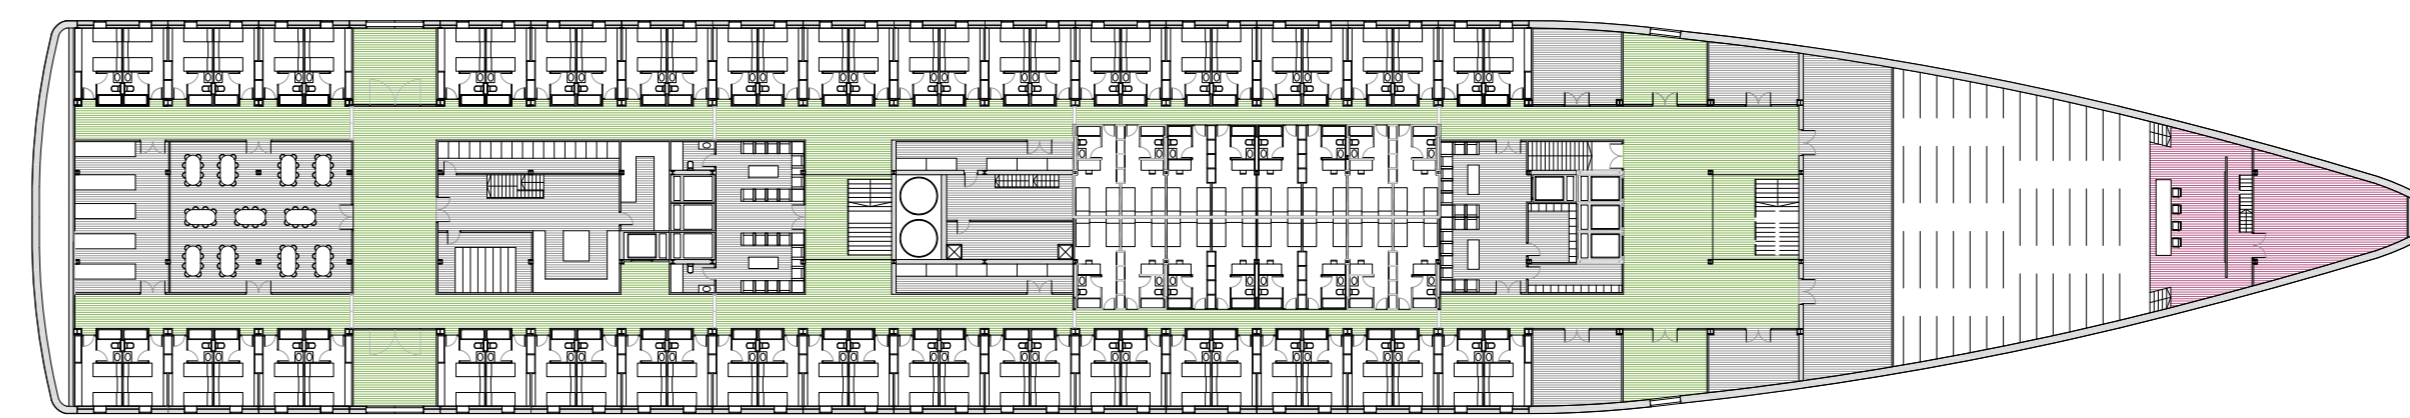



COBERTA 2

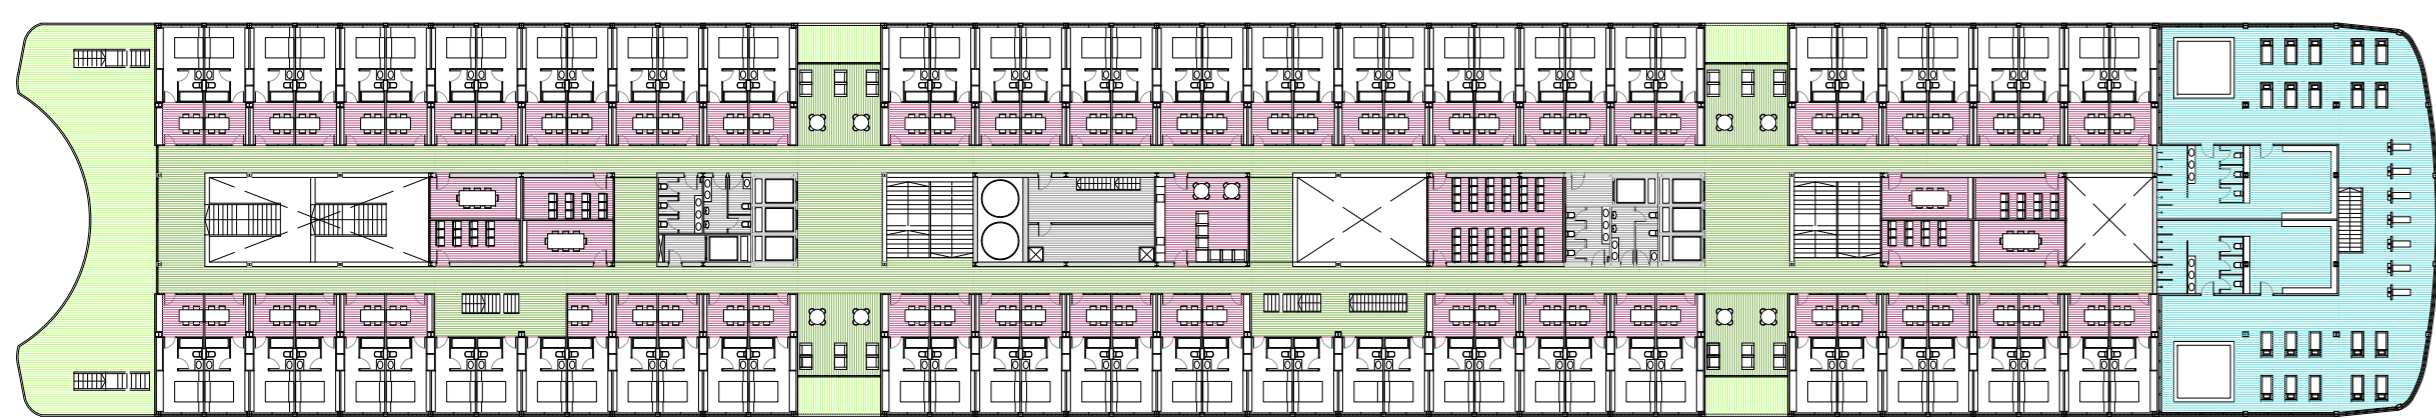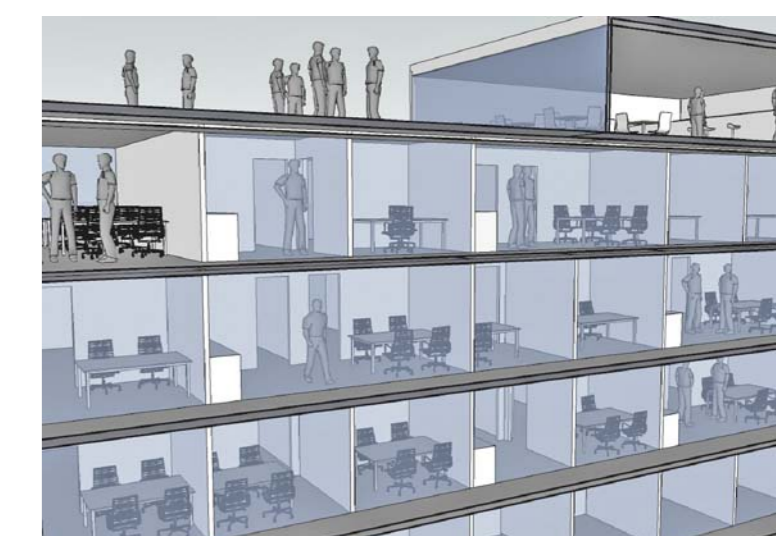


COBERTA 5

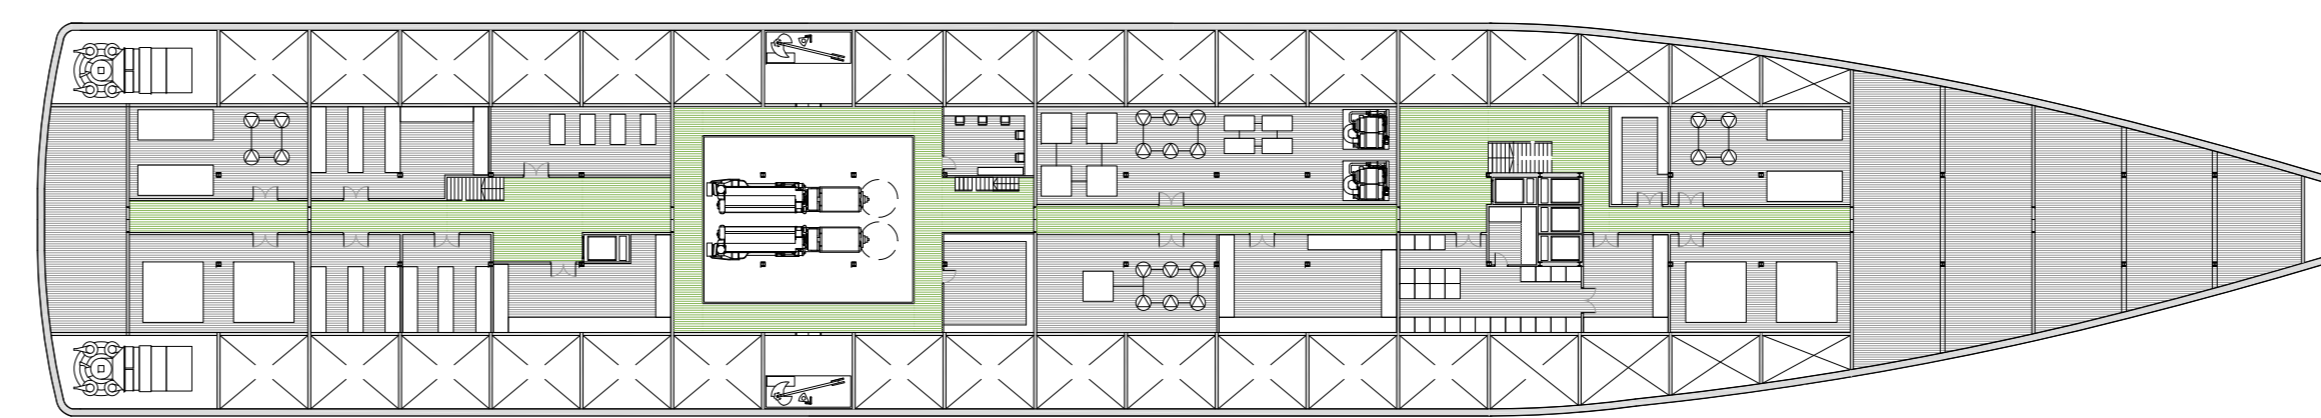


COBERTA 1

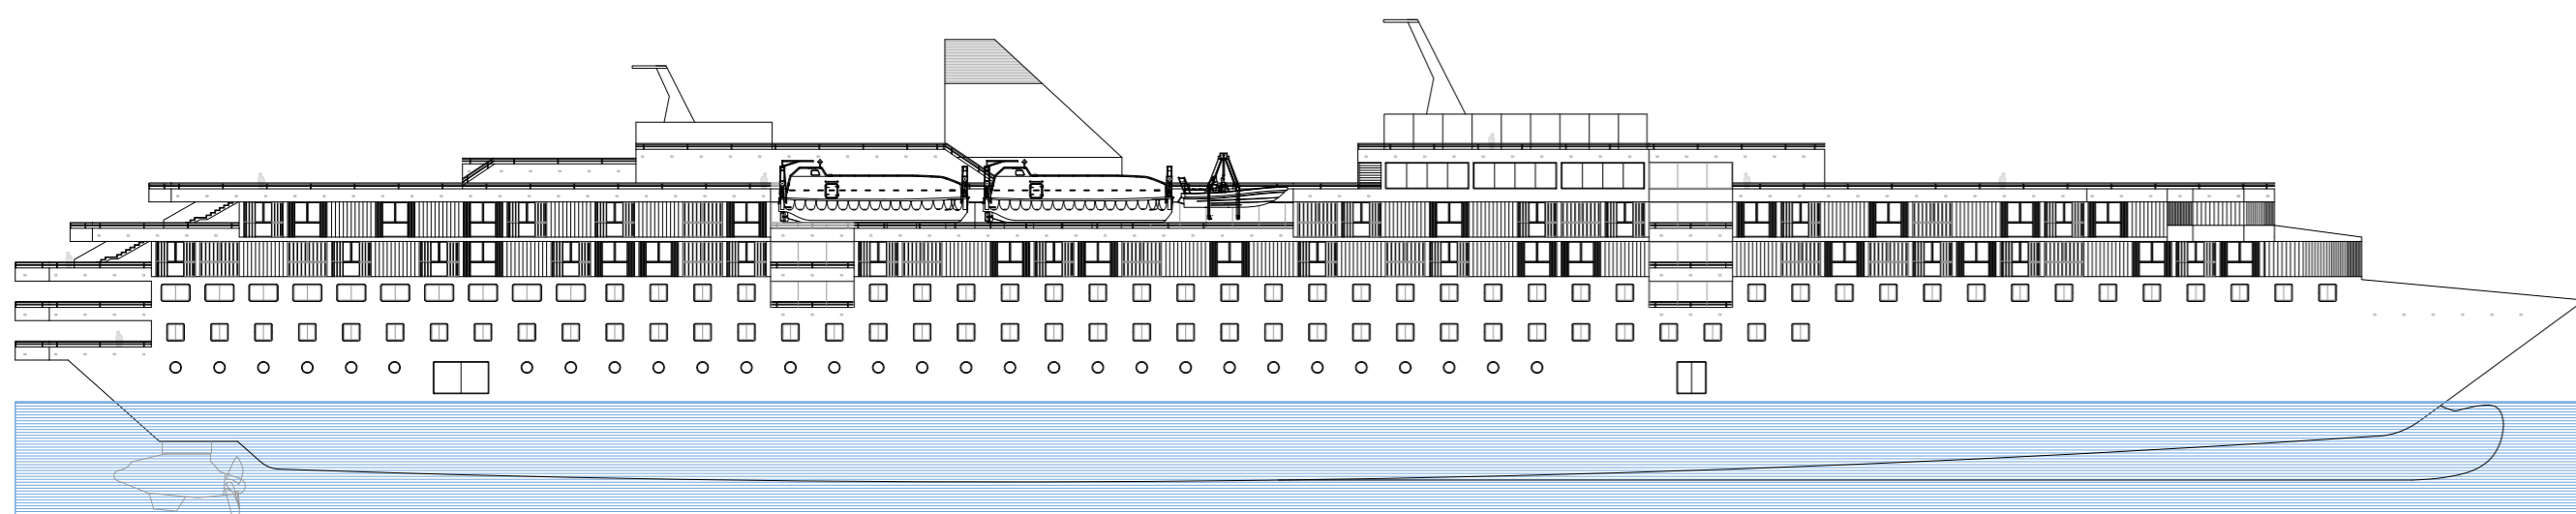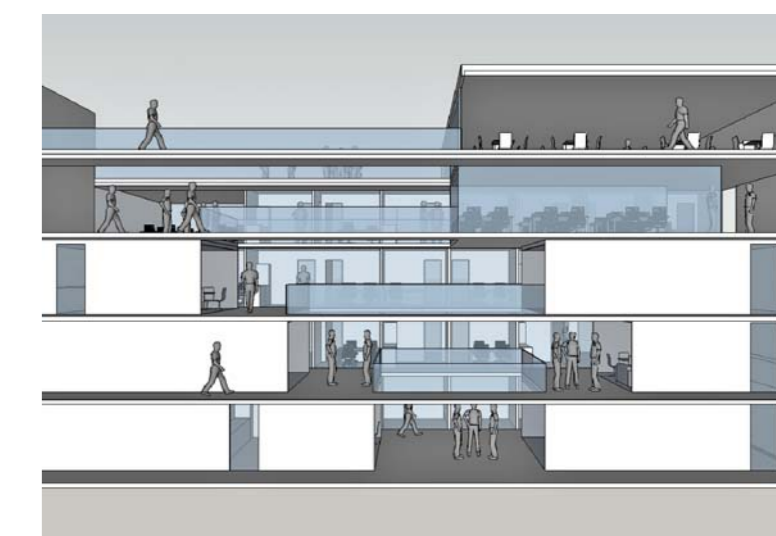


ESTRIBORD

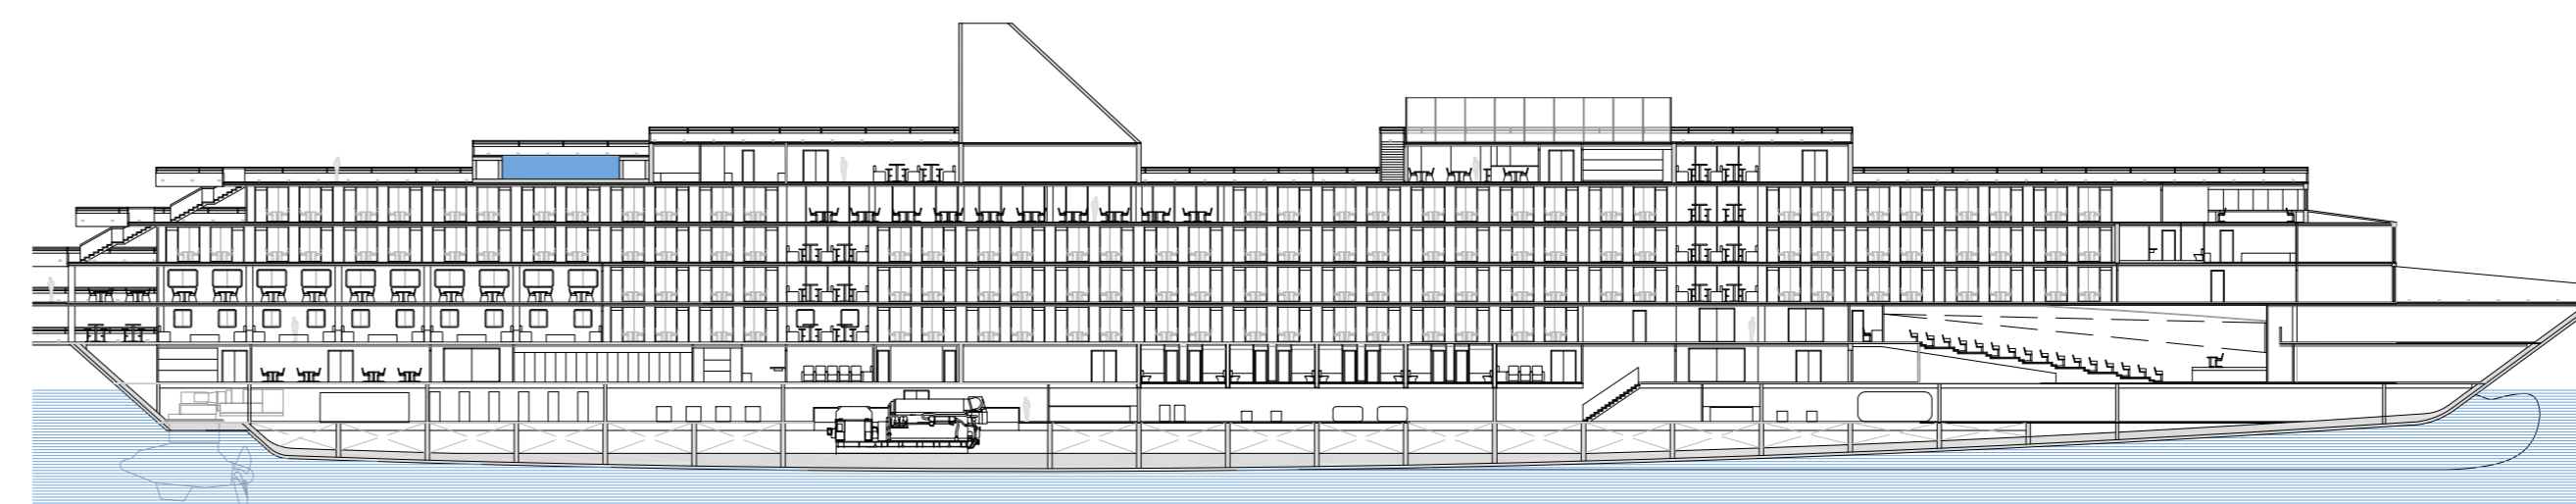


SECCIO LONGITUDINAL B - B'

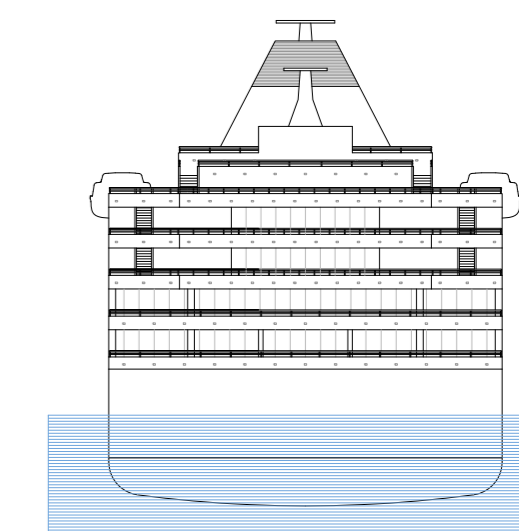


POPA

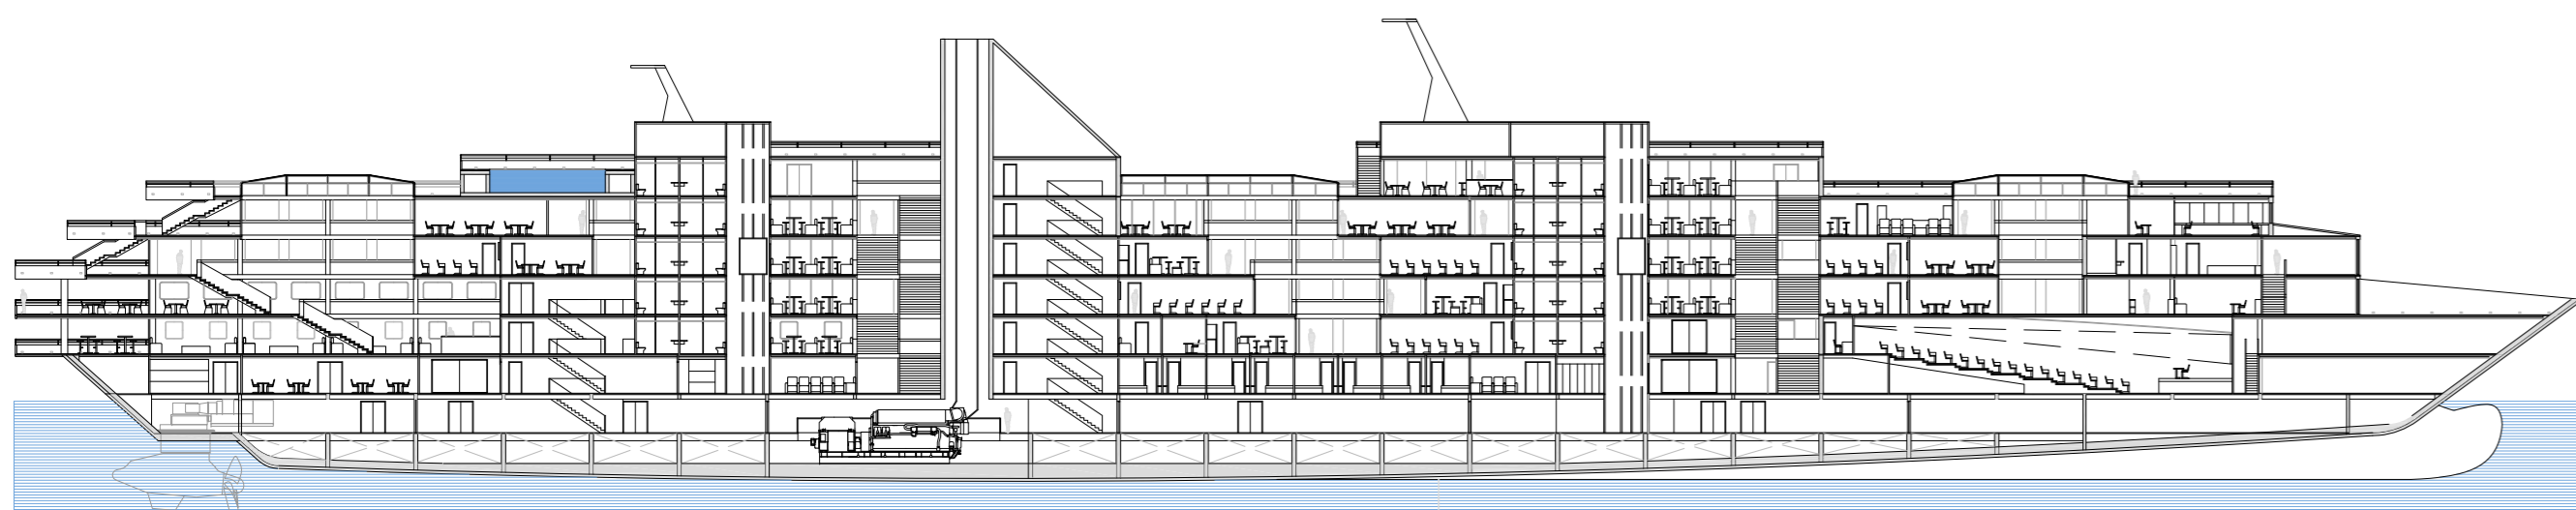


SECCIO LONGITUDINAL A - A'

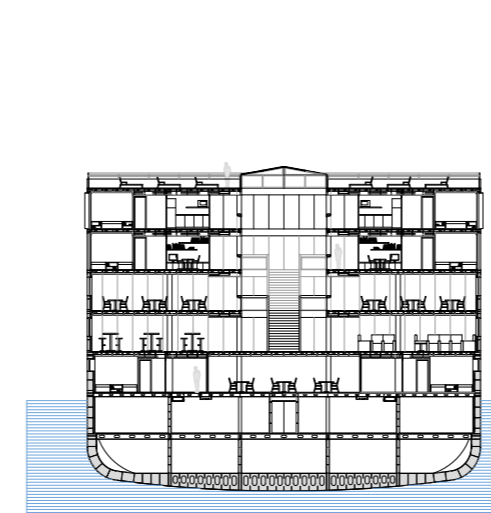


SECCIO TRANSVERSAL C - C'

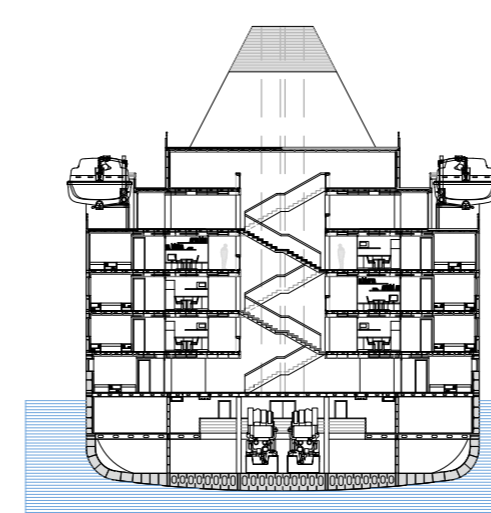


SECCIO TRANSVERSAL D - D'

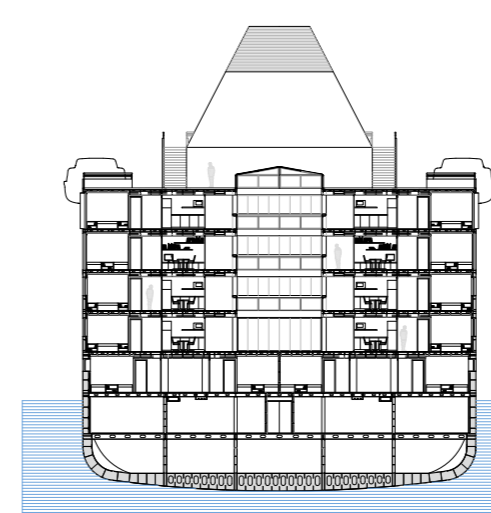

SECCIO TRANSVERSAL E - E'

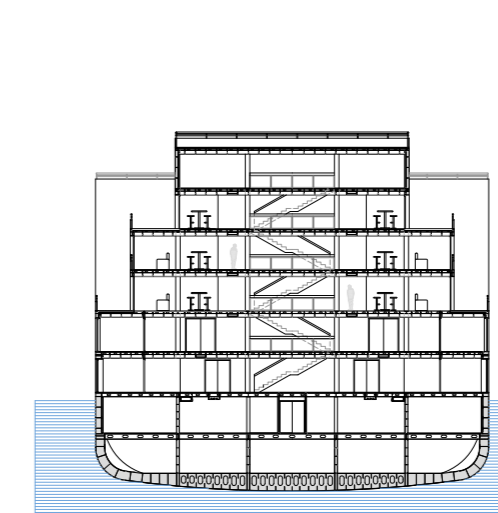

SECCIO TRANSVERSAL F - F'

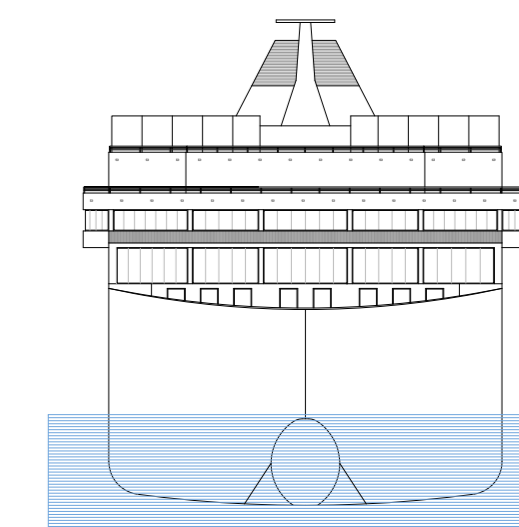

PROA