




planta +9.00 esquemes funcionament escala 1:500



planta +6.00 esquemes funcionament escala 1:500

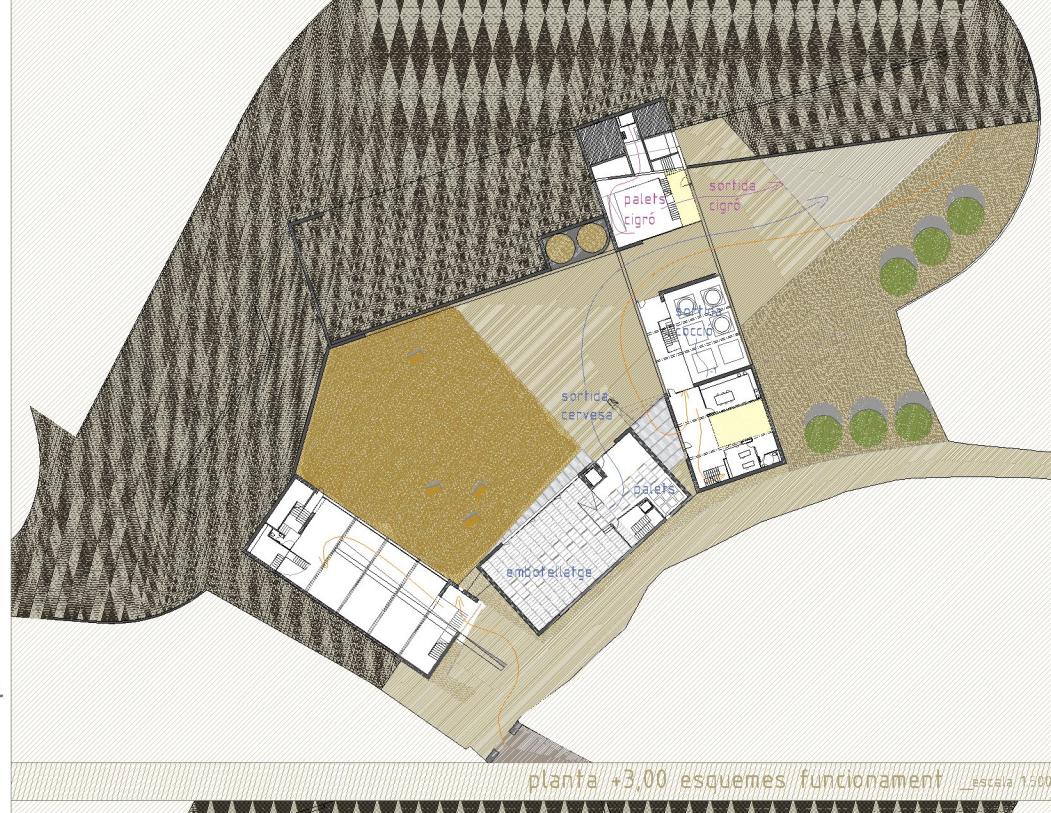

planta +3.00 esquemes funcionament escala 1:500



planta soterrani esquemes de funcionament escala 1:500