



SECCIÓ 3
E: 1/150

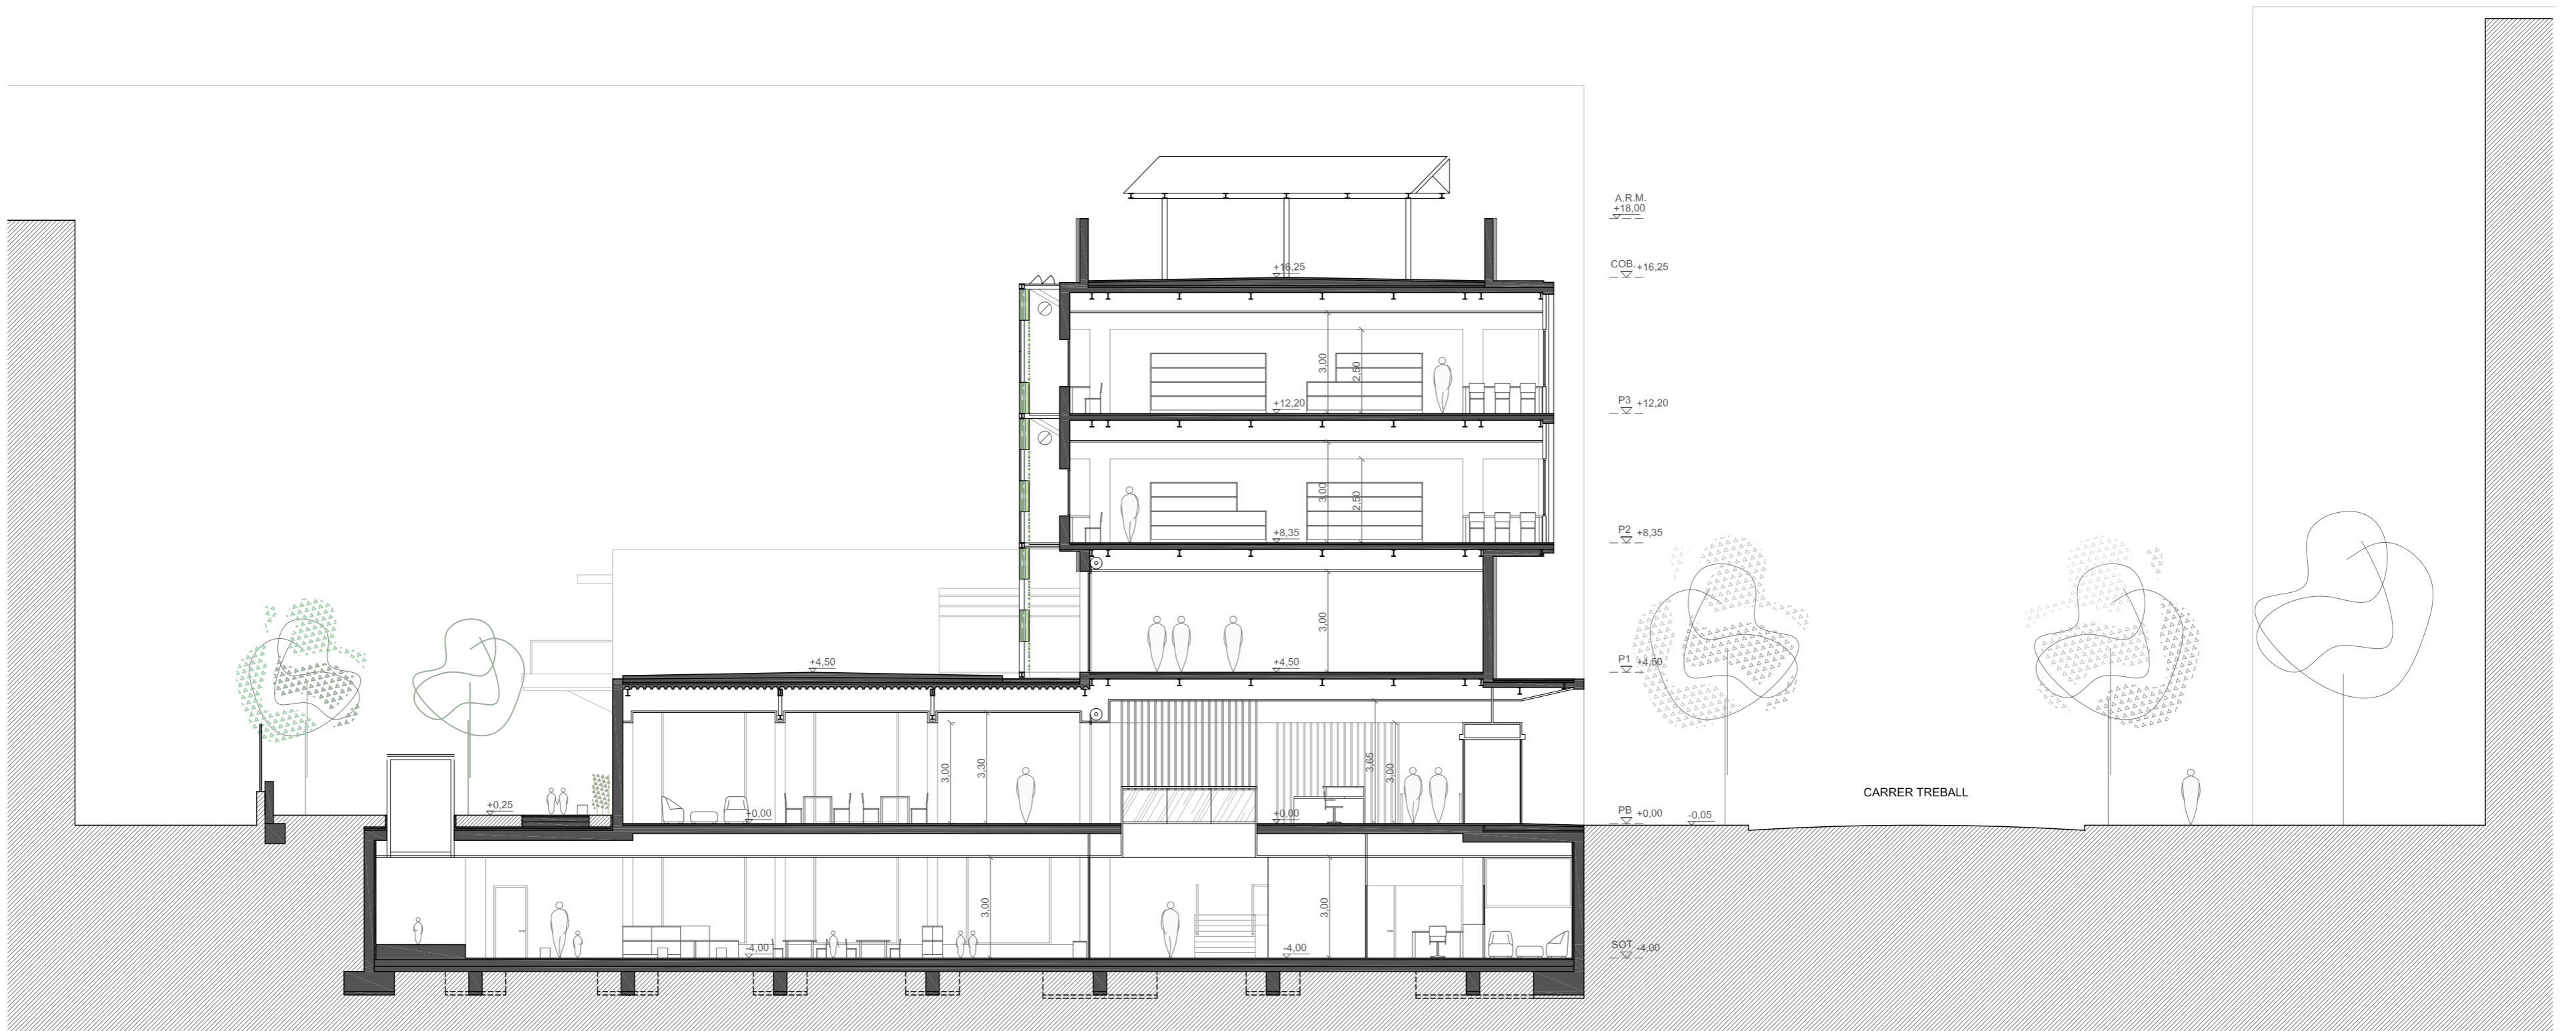

SECCIÓ 4
E: 1/150

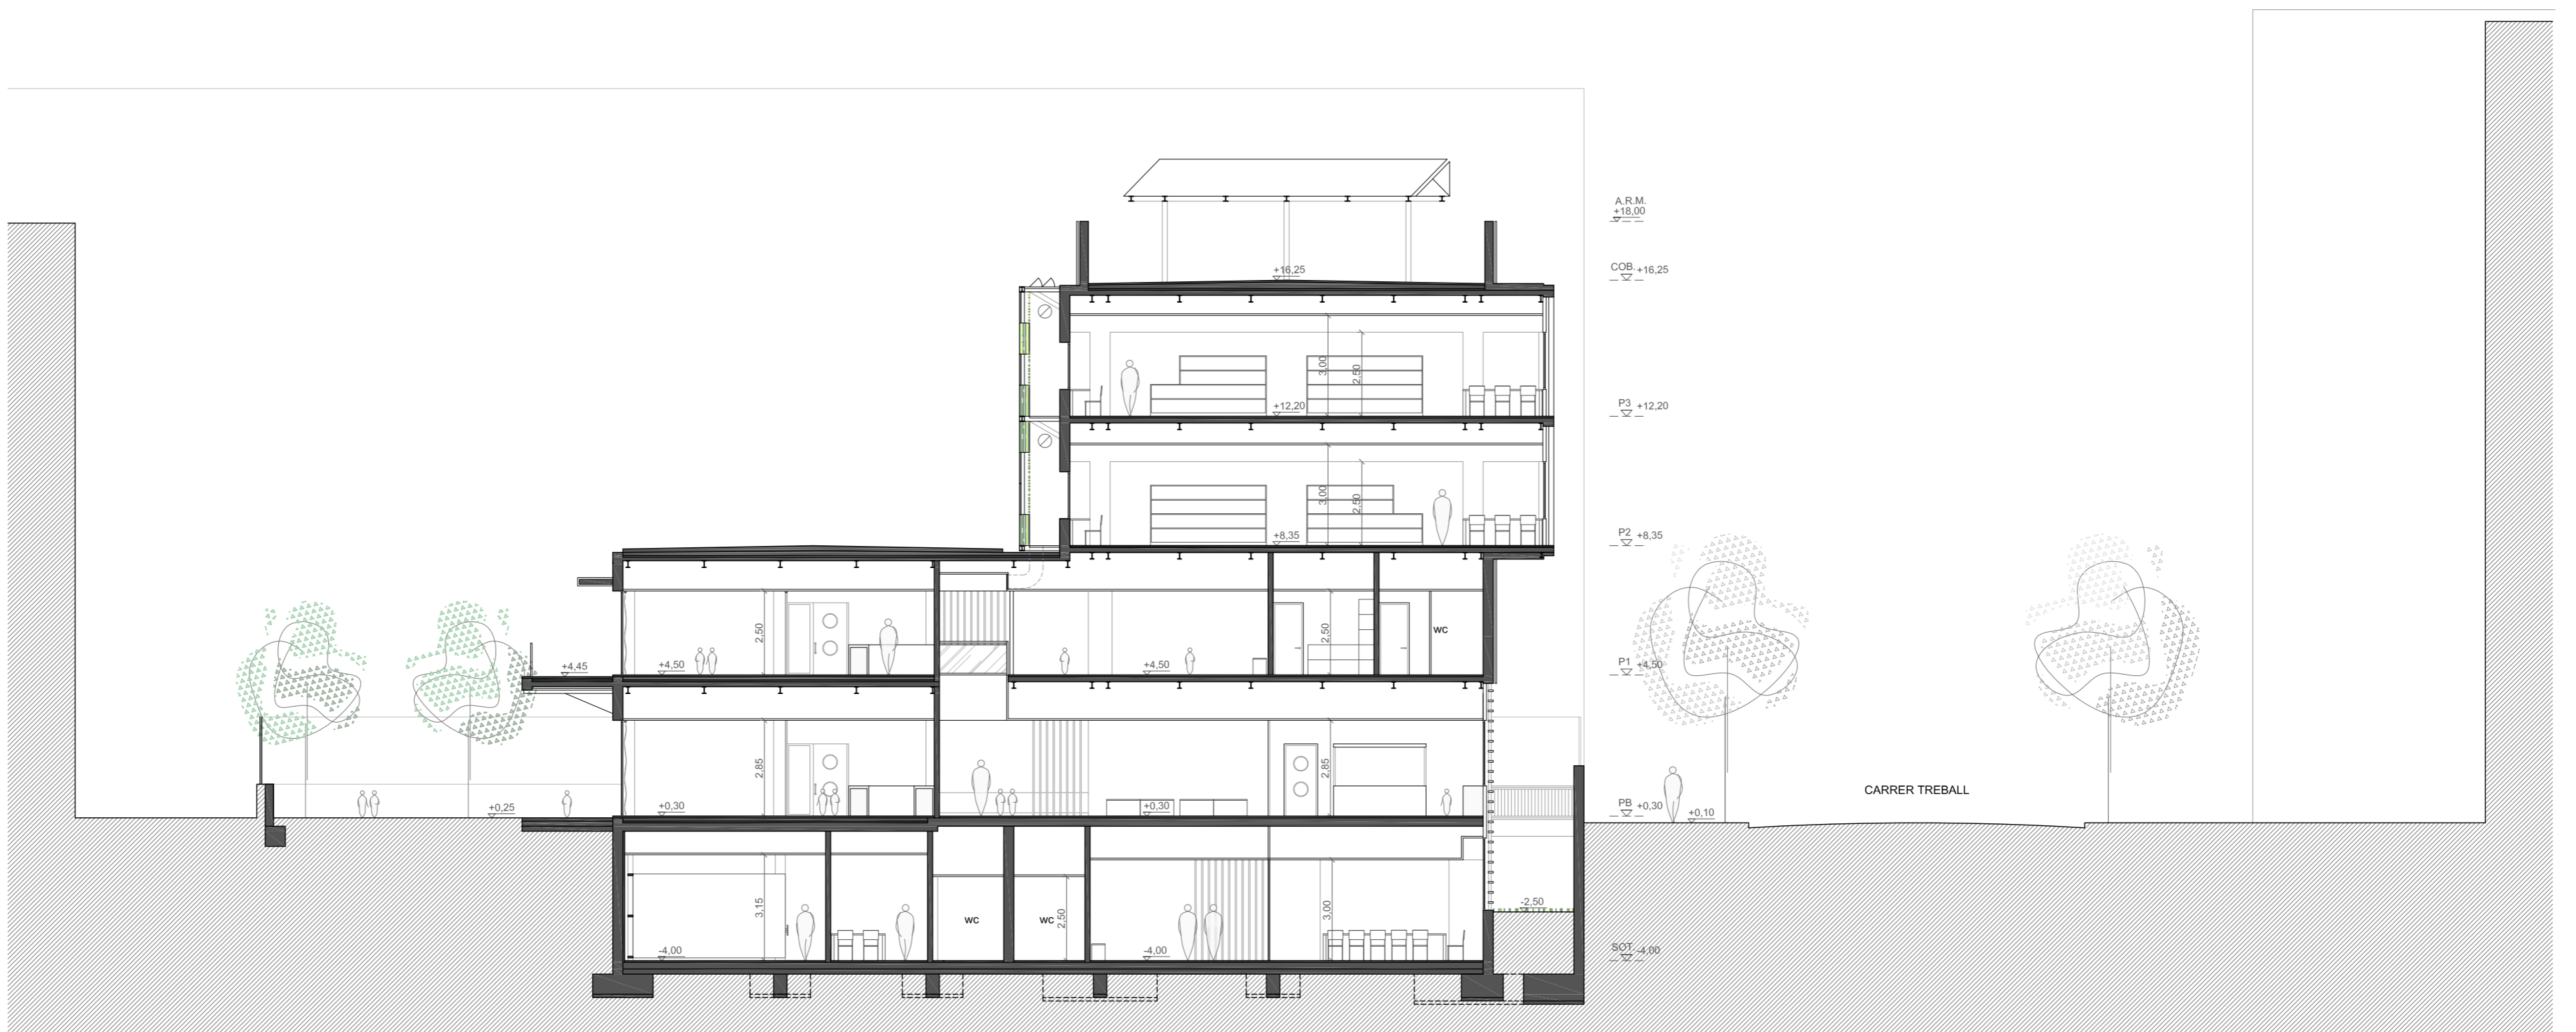

SECCIÓ 5
E: 1/150

