



S.1 ACTUAL Passeig de Josep Carner / Correus_ E: 1/500



S.1 PROPOSTA Passeig de Josep Carner / Correus_ E: 1/500



S.2 ACTUAL Pg. Josep Carner / Drassanes_ E: 1/500



S.2 PROPOSTA Pg. Josep Carner / Drassanes_ E: 1/500



S.3 ACTUAL Passeig Colón_ E: 1/500




S.3 PROPOSTA Passeig Colón_ E: 1/500




S.4 ACTUAL Pl. Antonio López / Pag. Isabel II_ E: 1/500




S.4 PROPOSTA Pl. Antonio López / Pag. Isabel II_ E: 1/500

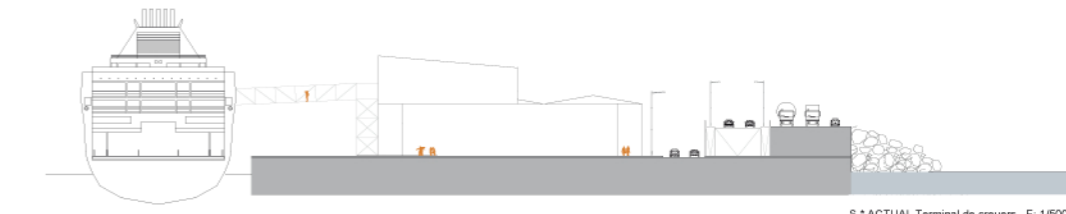

S.* ACTUAL Terminal de creuers_ E: 1/500

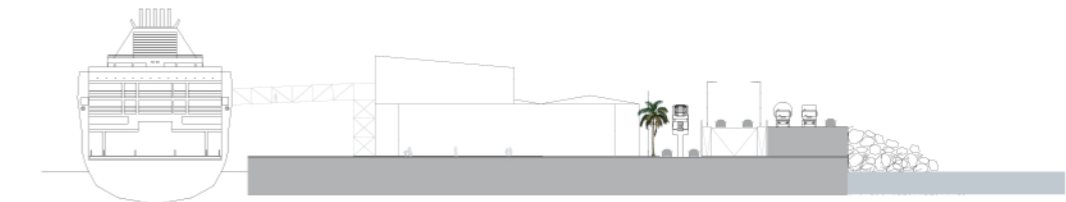

S.* PROPOSTA Terminal de creuers_ E: 1/500

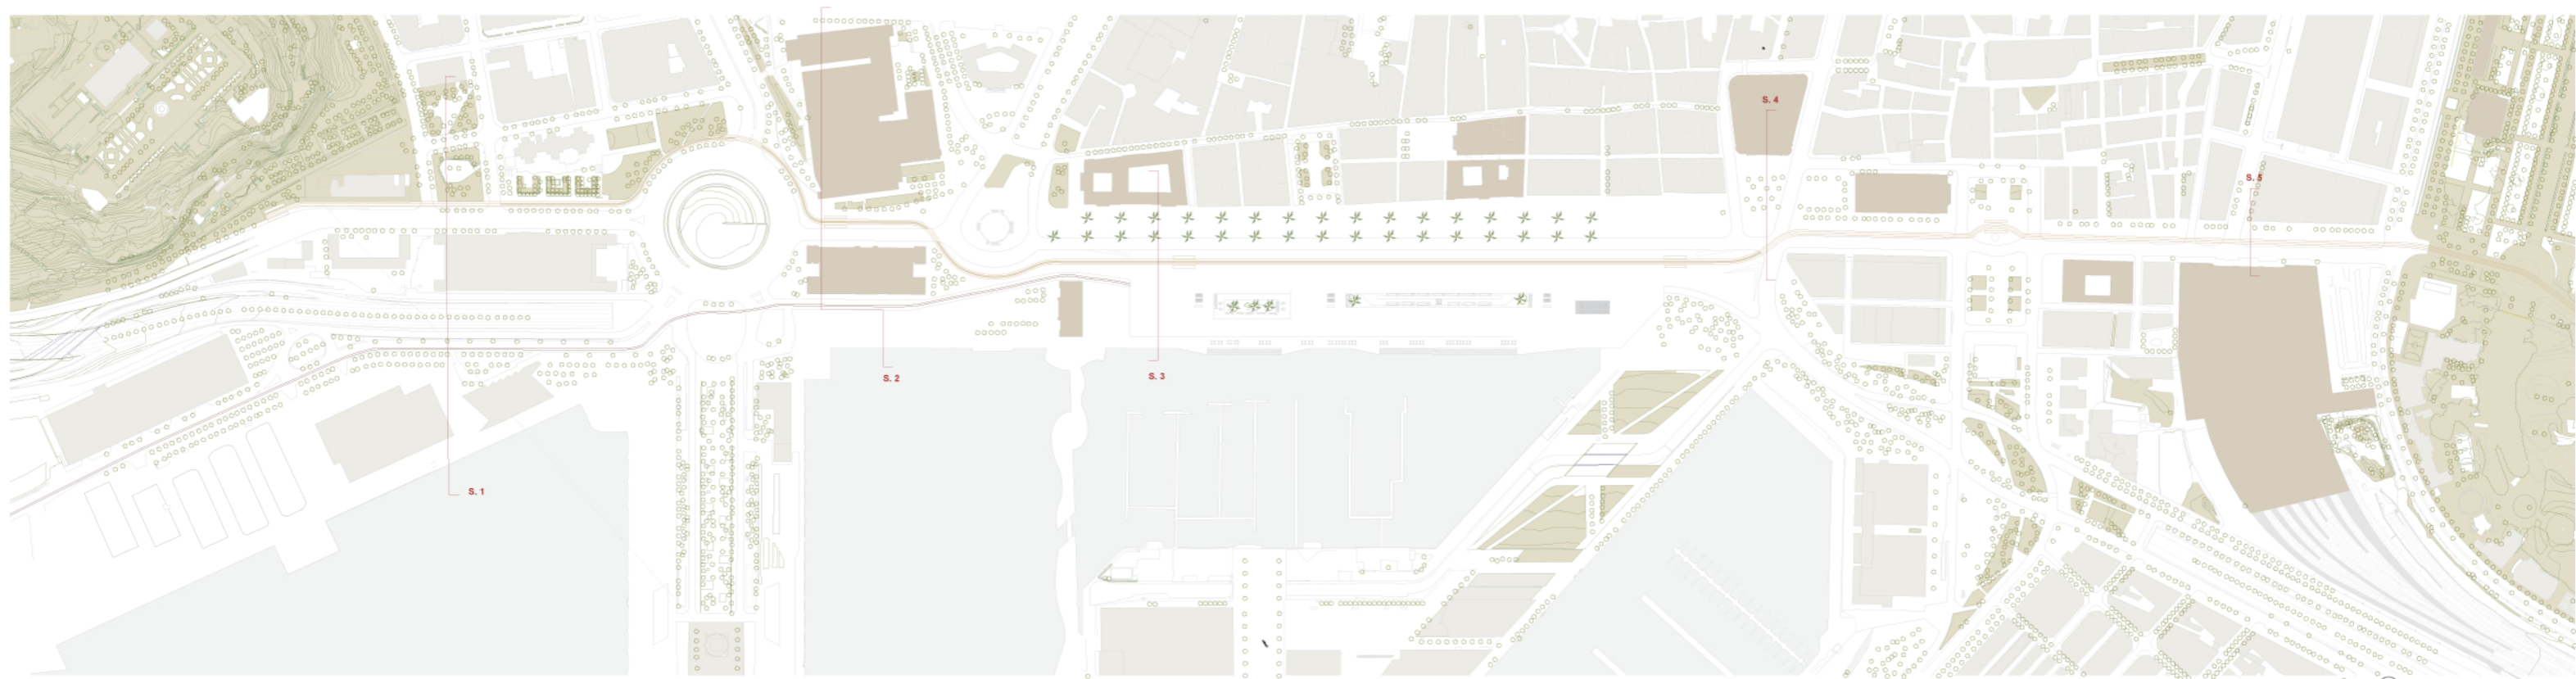

1/2.000 0 20 40 100m