



Obra nova ———  
Enderrocs ———

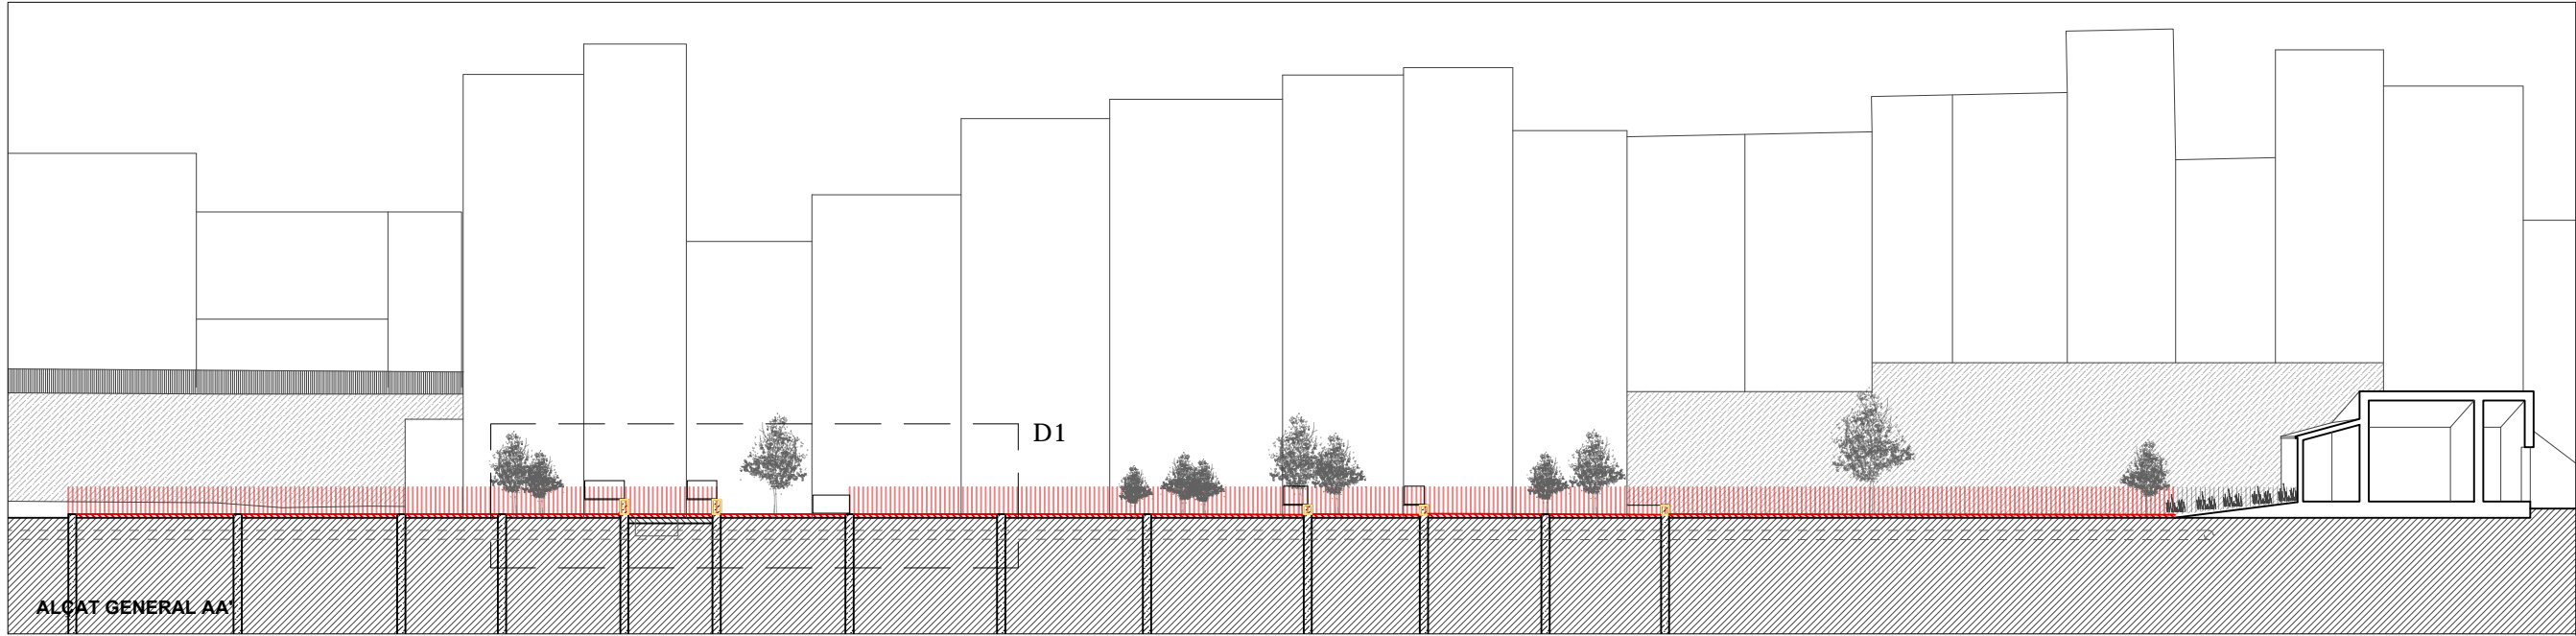

ALÇAT GENERAL AA



PLANTA GENERAL

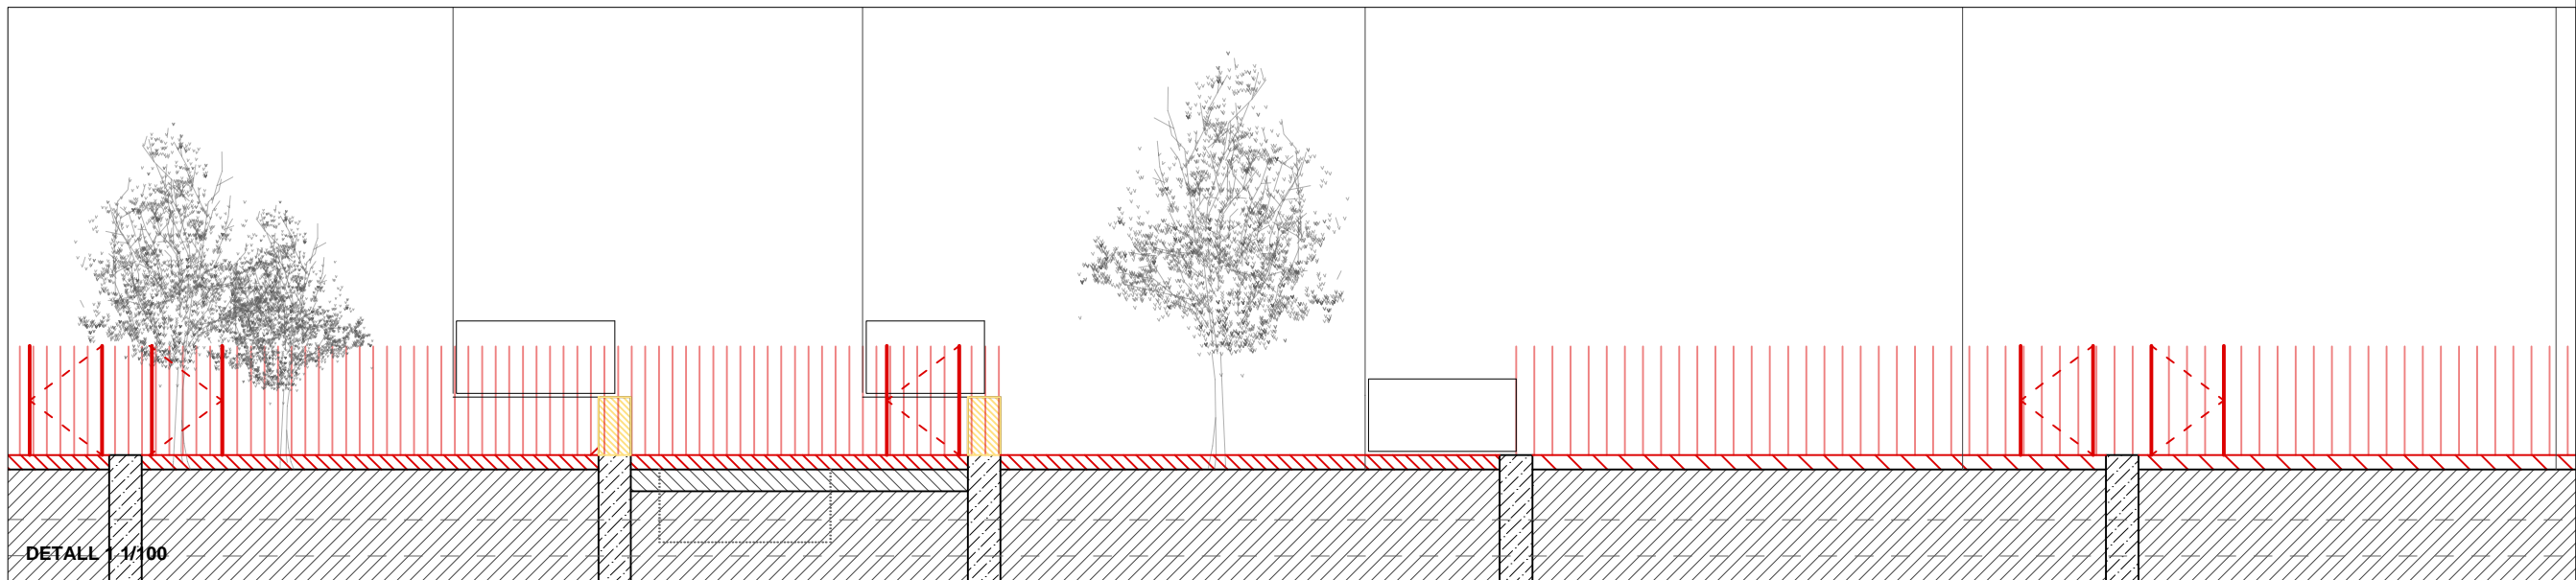

DETALL 1/100

