


SECCIÓ CC'
E: 1/150

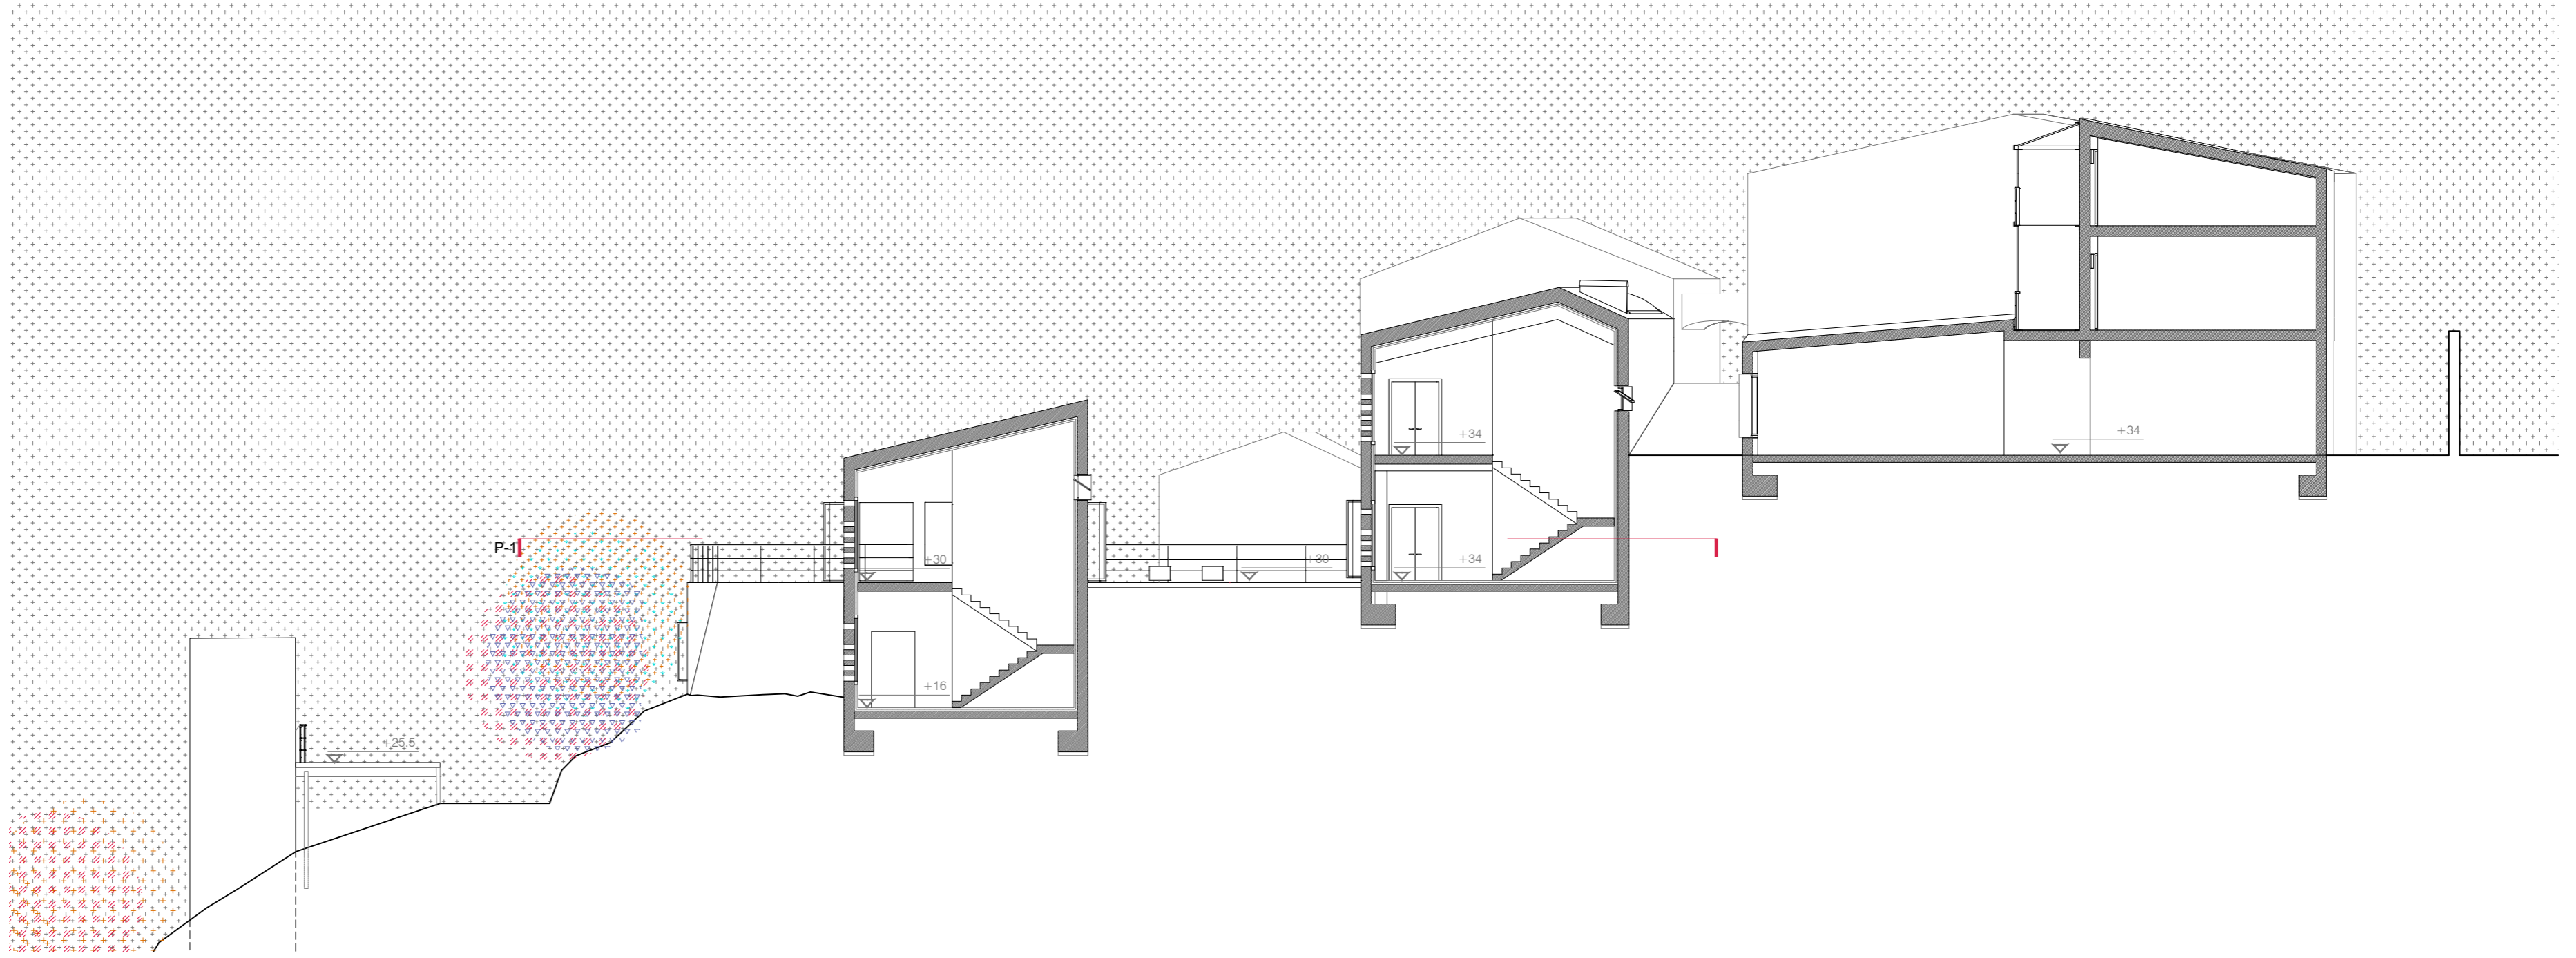

SECCIÓ DD'
E: 1/150



PLANTA -1
E: 1/150

