

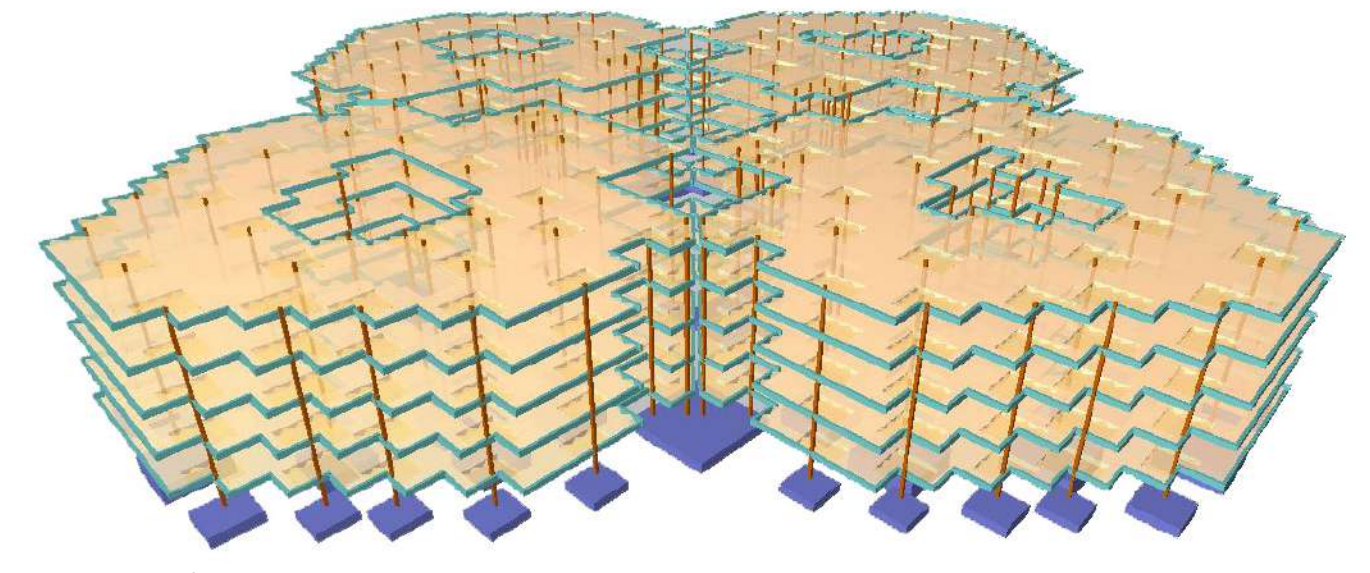



PLANTA DEFORMACIONS  
1:400

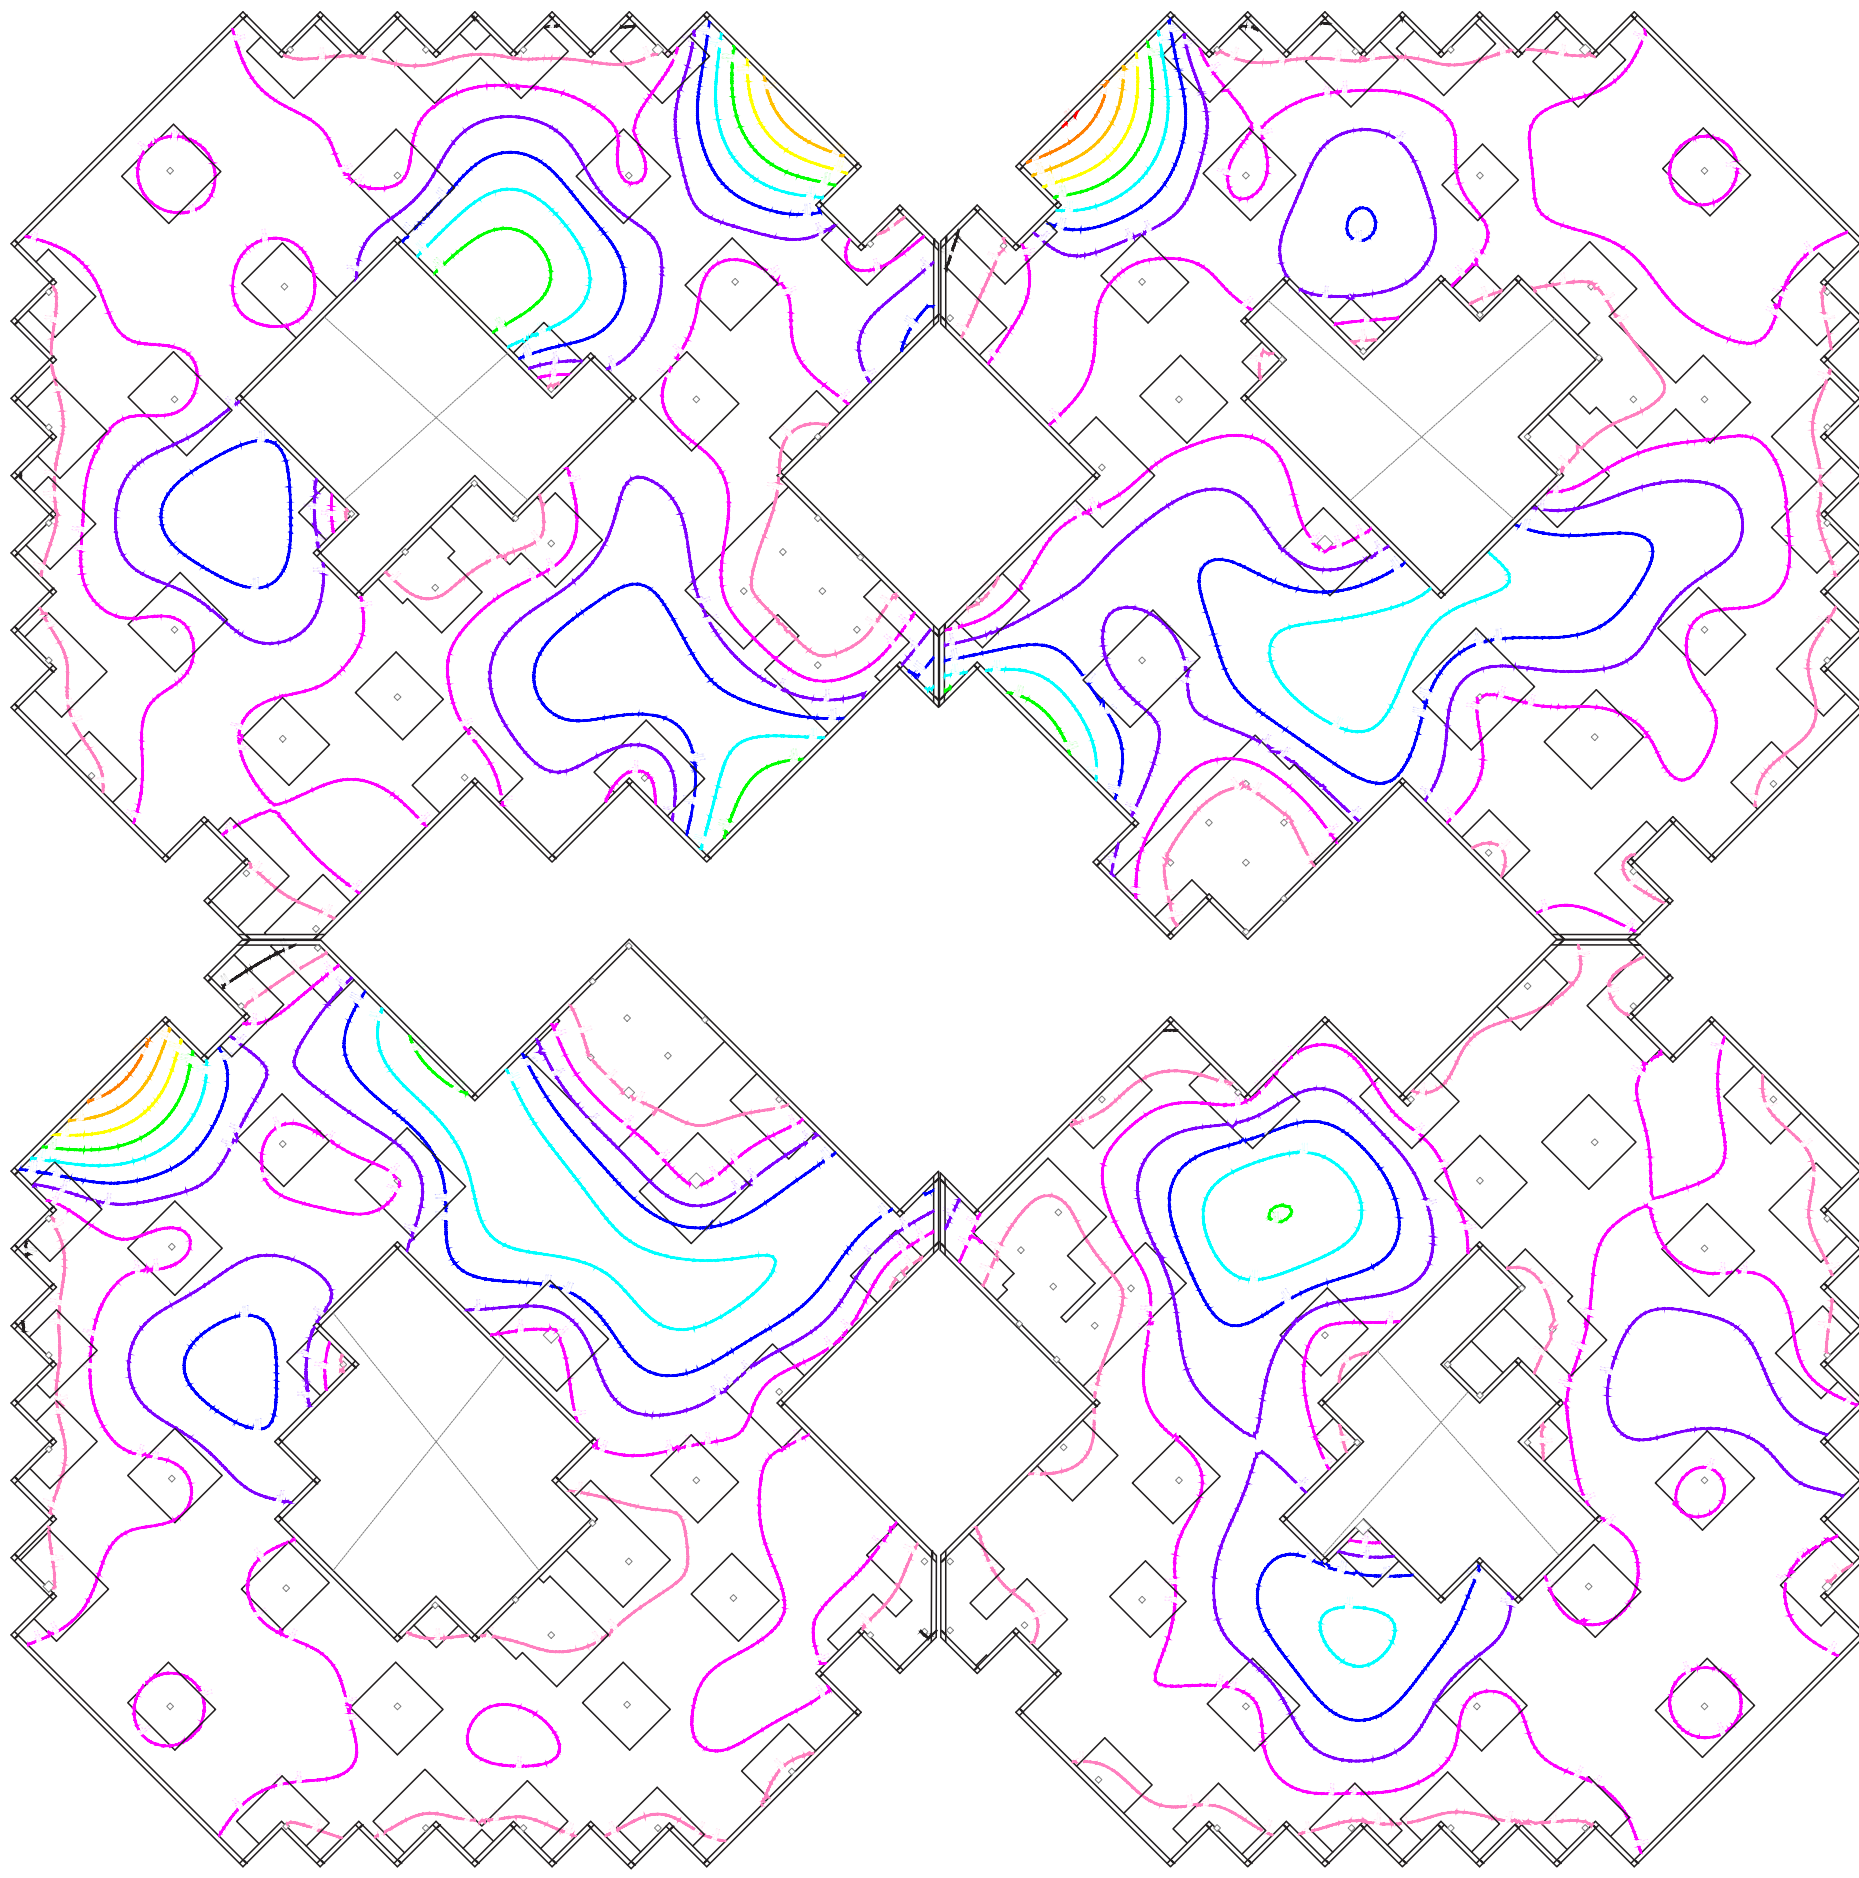

ESQUEMA GEOMETRIC CYPE

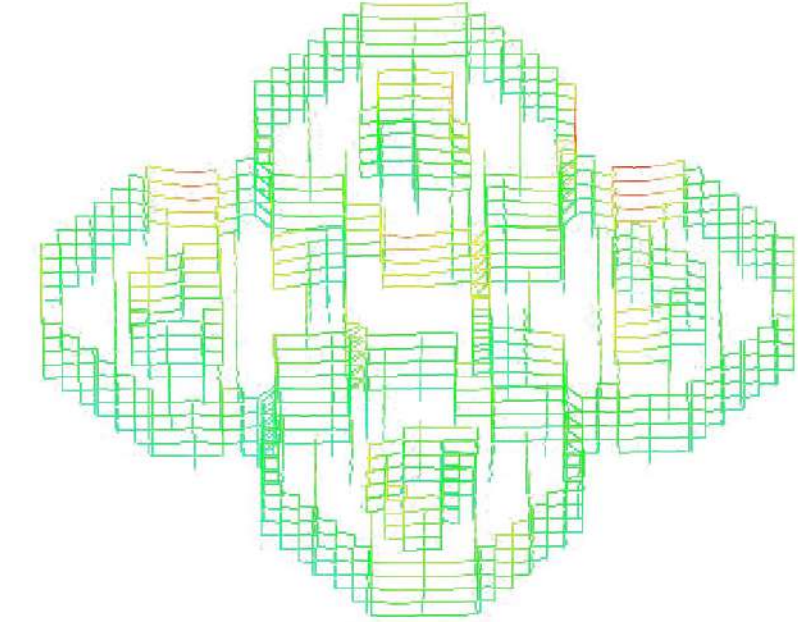


ESQUEMA DEFORMACIONS CYPE

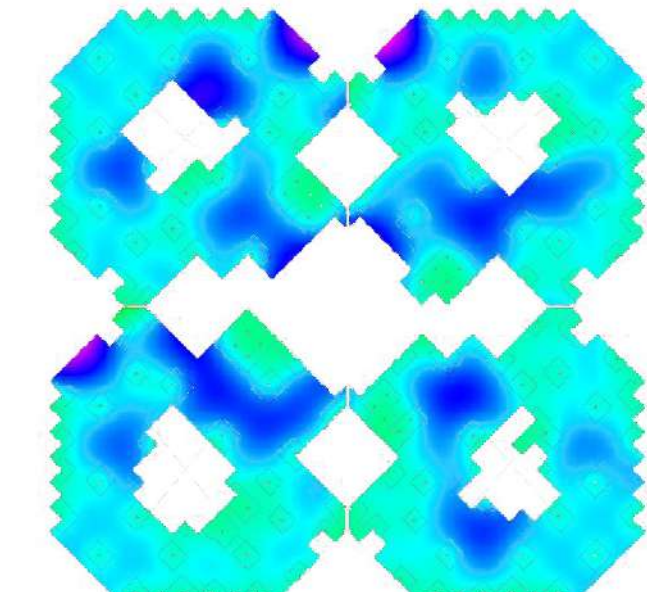


ESQUEMA PLANTA DEFORMACIONS CYPE

PLANTES PILARS TIPUS  
1:10

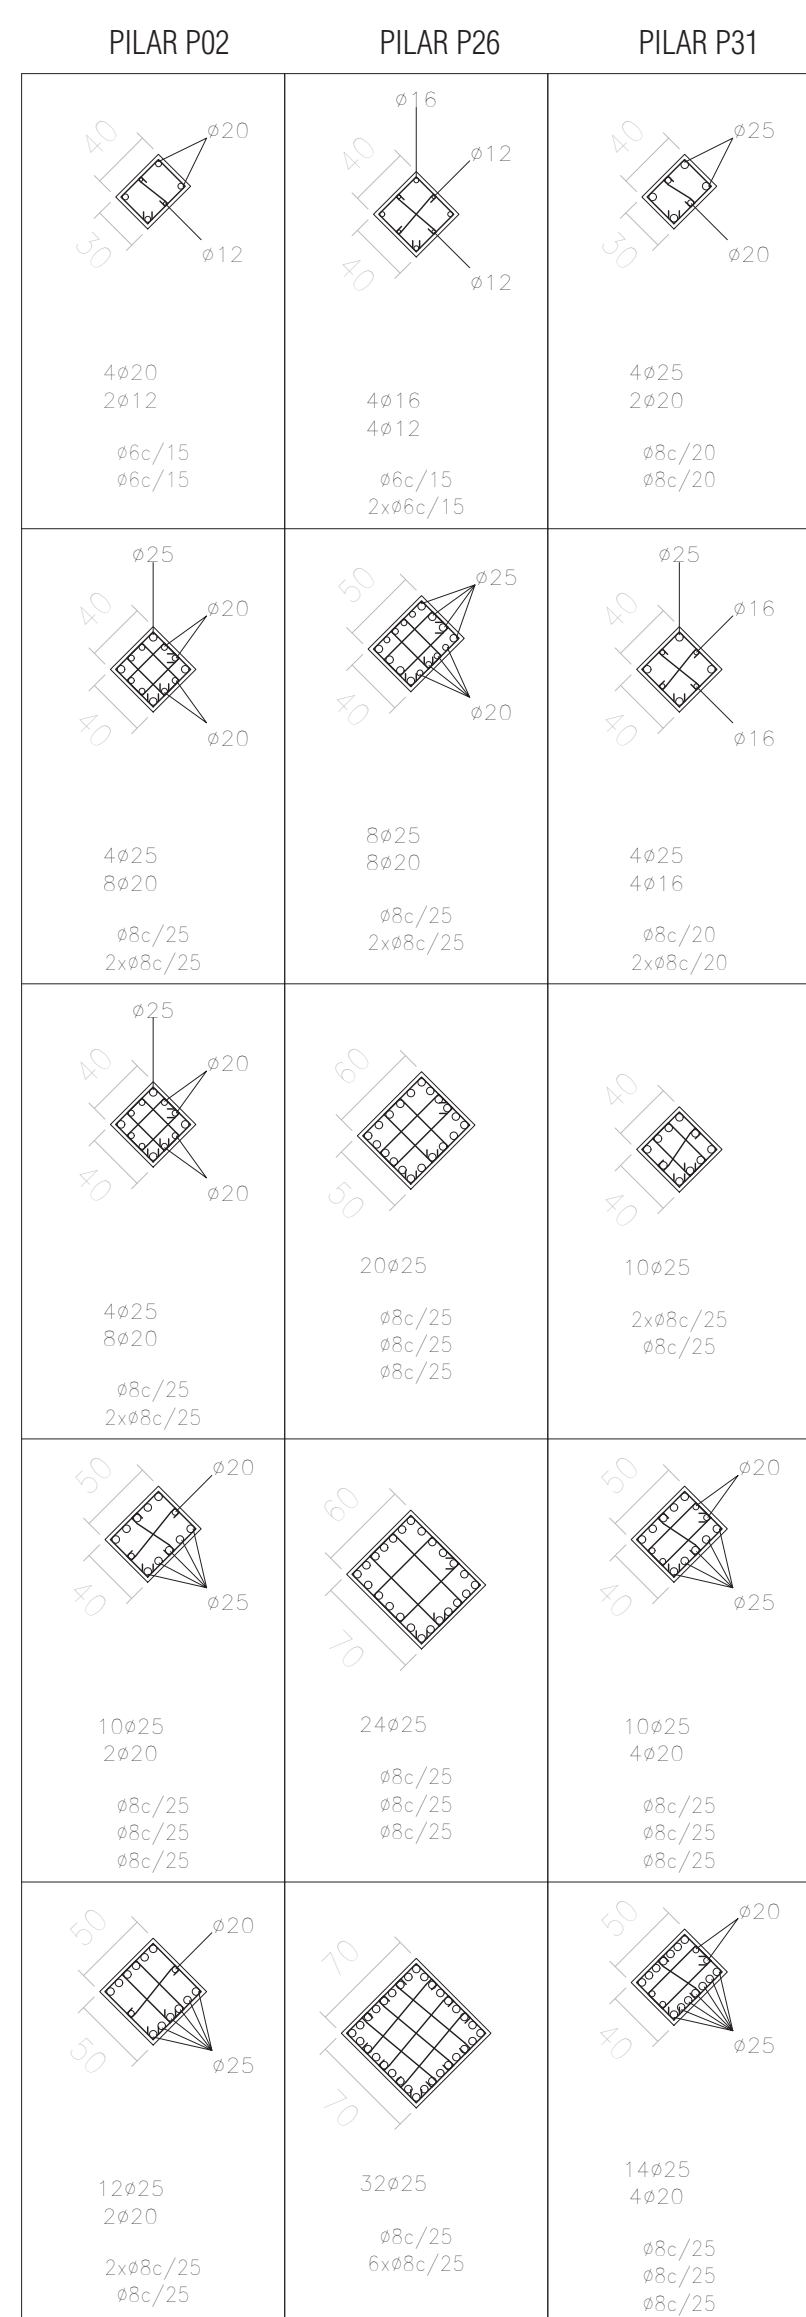


PILARS	HIPOTESIS	ESFORÇOS A LES BASES DELS PILARS				
		N (kN)	Mx (kN-m)	My (kN-m)	Qx (kN)	Qy (kN)
P02	Peso propio	2232.7	5.6	-9.7	4.3	-7.5
	Cargas muertas	503.8	1.8	-3.2	1.4	-2.5
	Sobrecarga de uso	755.7	2.8	-4.9	2.2	-3.8
	Viento +X exc. +	-37.9	-25.3	17.9	-14.4	10.2
	Viento +X exc. -	-35.3	-21.0	27.6	-11.9	15.8
	Viento -X exc. +	37.9	25.3	-17.9	14.4	-10.2
	Viento -X exc. -	35.3	21.0	-27.6	11.9	-15.8
P26	Peso propio	4433.4	10.8	2.2	8.3	1.9
	Cargas muertas	1213.2	4.4	0.6	3.4	0.5
	Sobrecarga de uso	1819.8	6.6	0.9	5.1	0.8
	Viento +X exc. +	-23.3	-23.7	24.6	-13.6	14.1
	Viento +X exc. -	-21.8	-23.2	22.8	-13.3	13.1
	Viento -X exc. +	23.3	23.7	-24.6	13.6	-14.1
	Viento -X exc. -	21.8	23.2	-22.8	13.3	-13.1
P31	Peso propio	2087.7	0.3	21.0	0.1	16.7
	Cargas muertas	528.8	-0.9	6.5	-0.7	5.2
	Sobrecarga de uso	793.2	-1.3	9.8	-1.0	7.8
	Viento +X exc. +	34.3	-20.4	26.9	-11.6	15.2
	Viento +X exc. -	31.2	-24.4	19.1	-13.8	10.8
	Viento -X exc. +	-34.3	20.4	-26.9	11.6	-15.2
	Viento -X exc. -	-31.2	24.4	-19.1	13.8	-10.8


PLANTES PILARS AMB O SENSE ESPAI PER INSTAL·LACIONS  
1:10

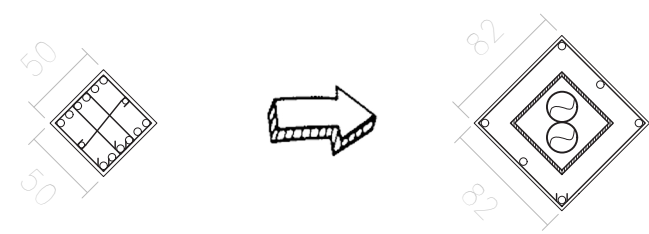


PLANTA FONAMENTACIÓ  
1:400

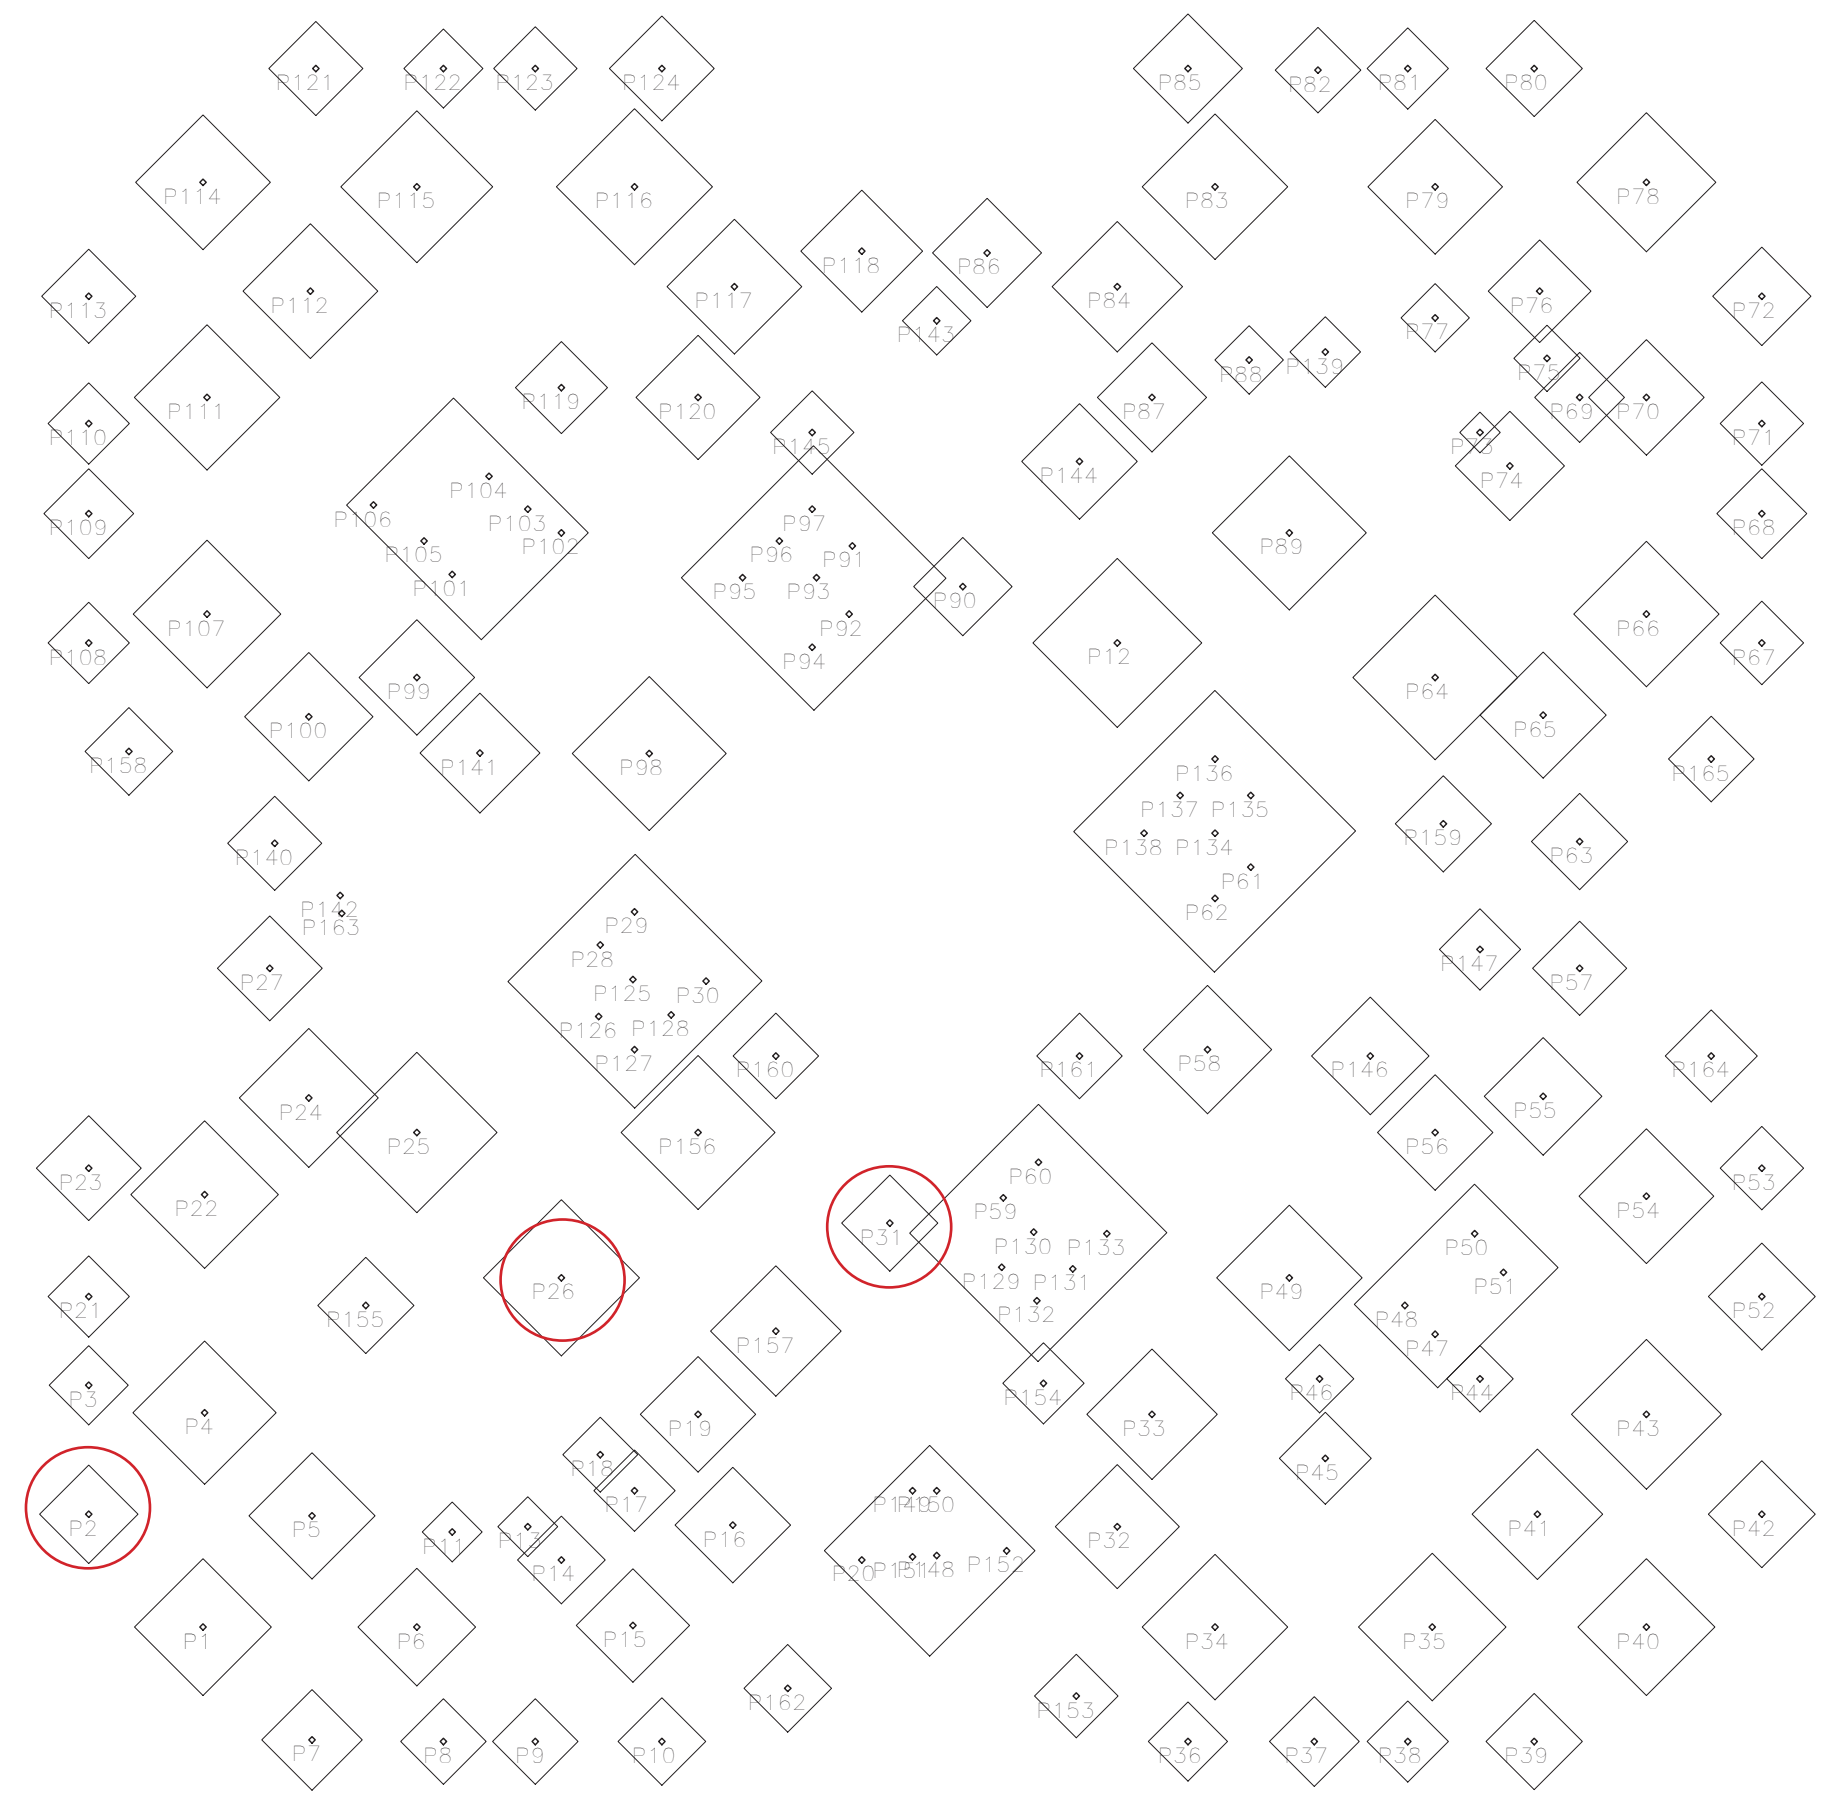

DETALL SABATA PILAR DE FORMIGÓ  
1:25

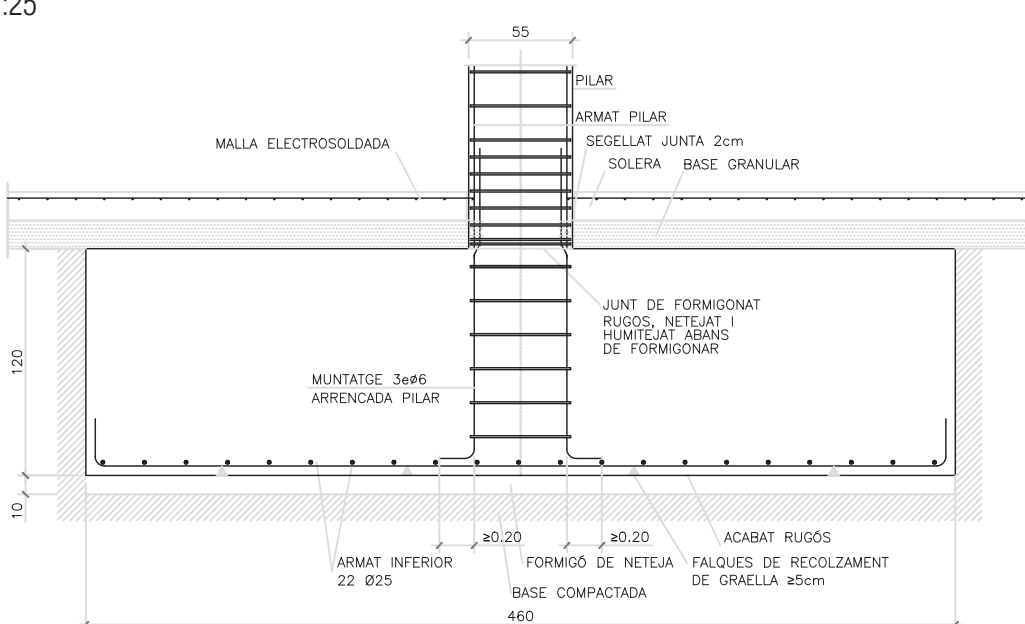

DETALL SABATA PILAR amb TUBULAR PER PAS D'INSTAL·LACIONS  
1:25

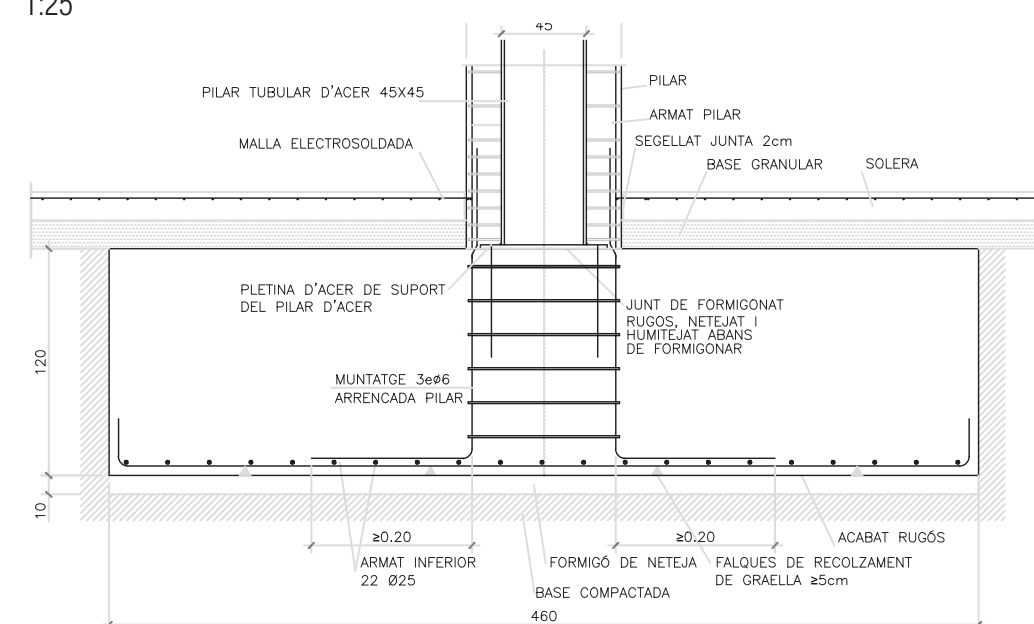

DETALL SABATA PILAR amb TUBULAR PER PAS D'INSTAL·LACIONS  
1:25

