

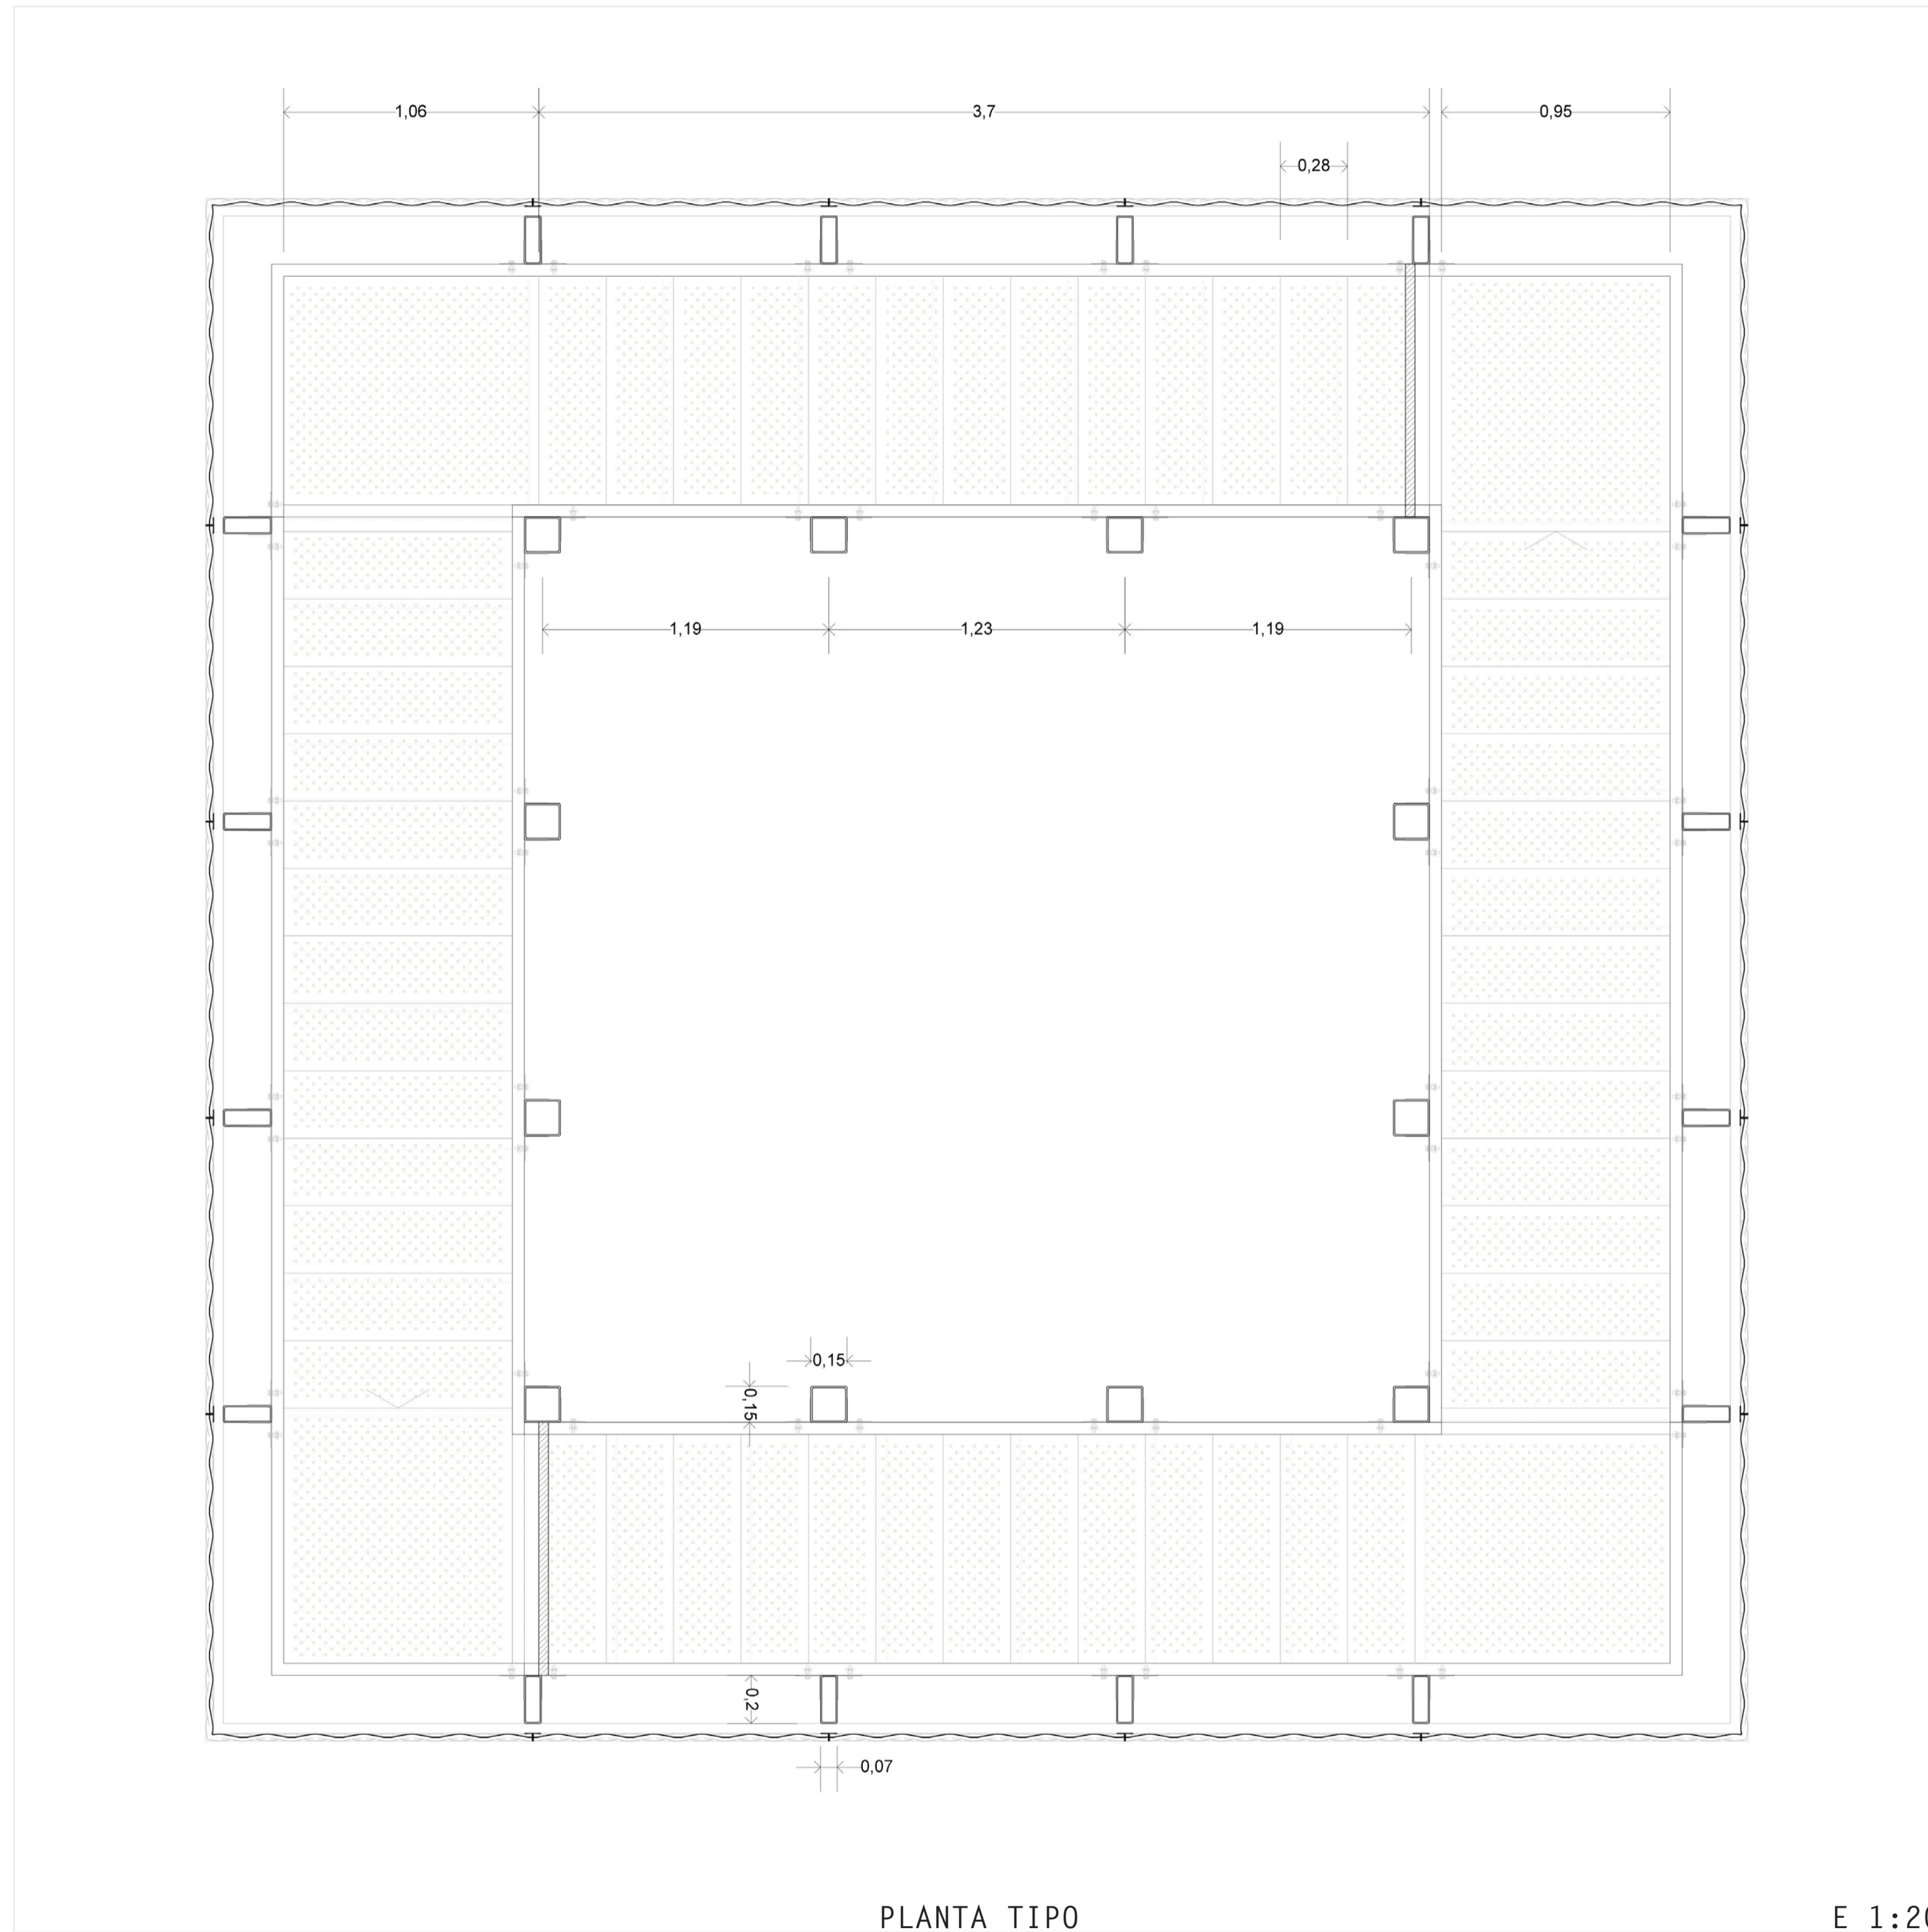


# TORRE MIRADOR PLANTAS

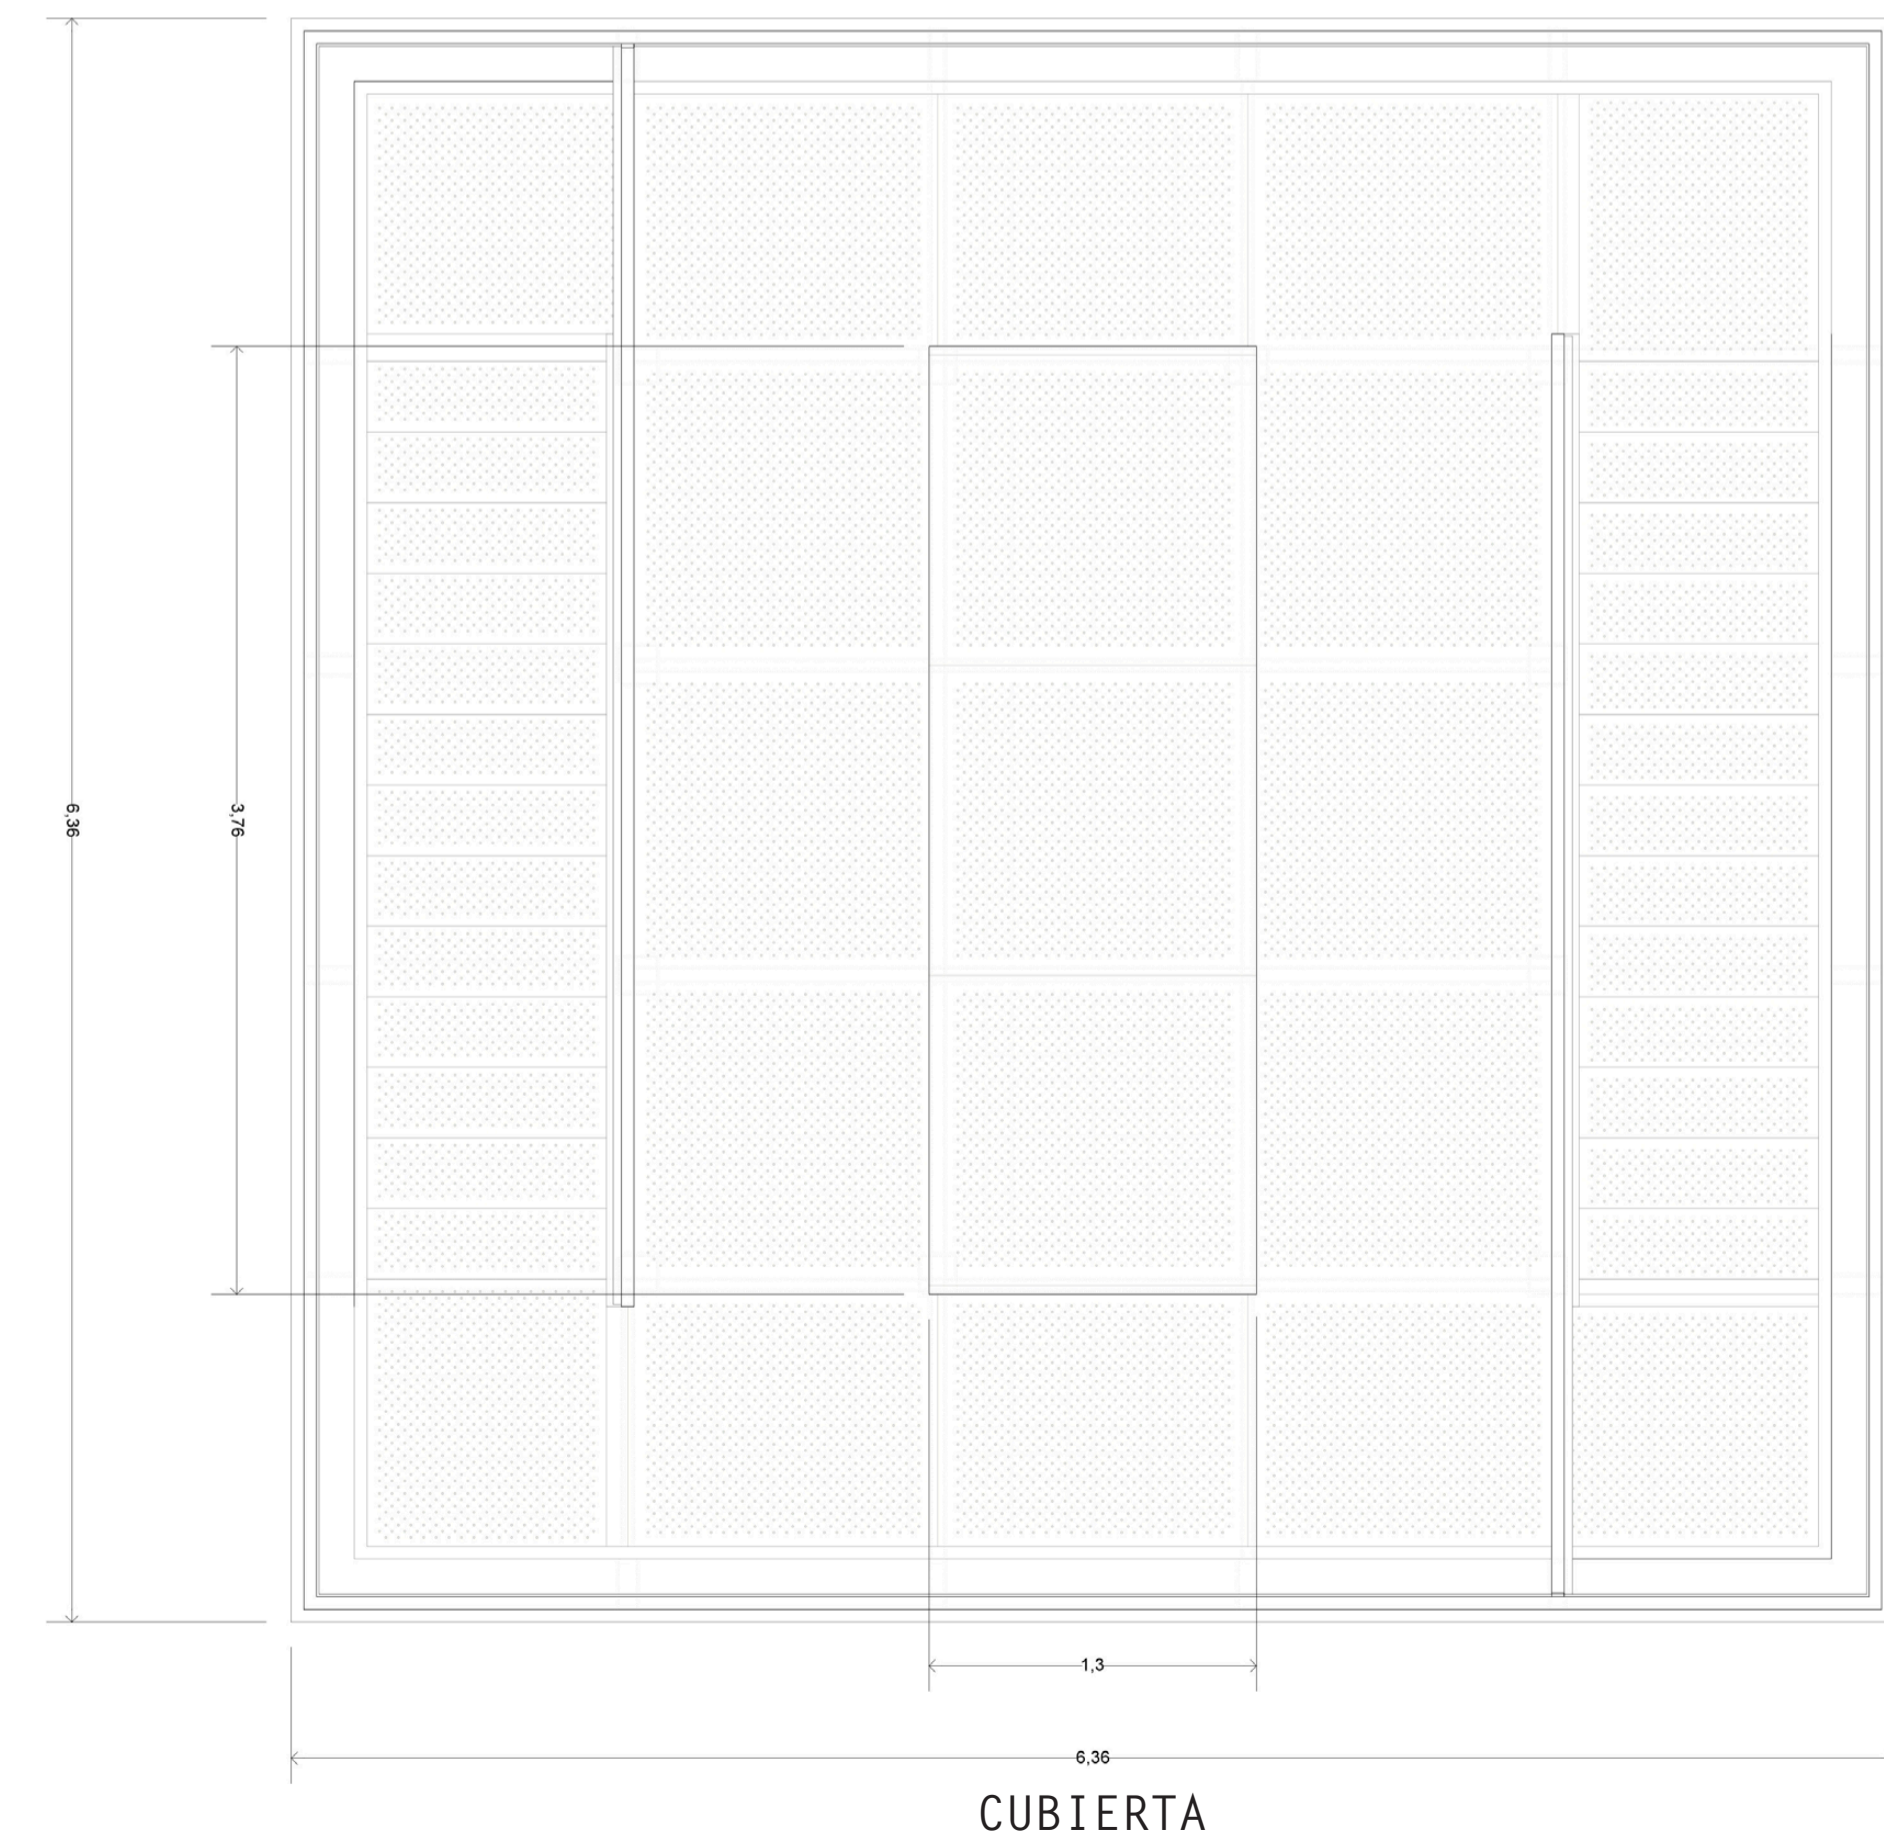

E 1:20

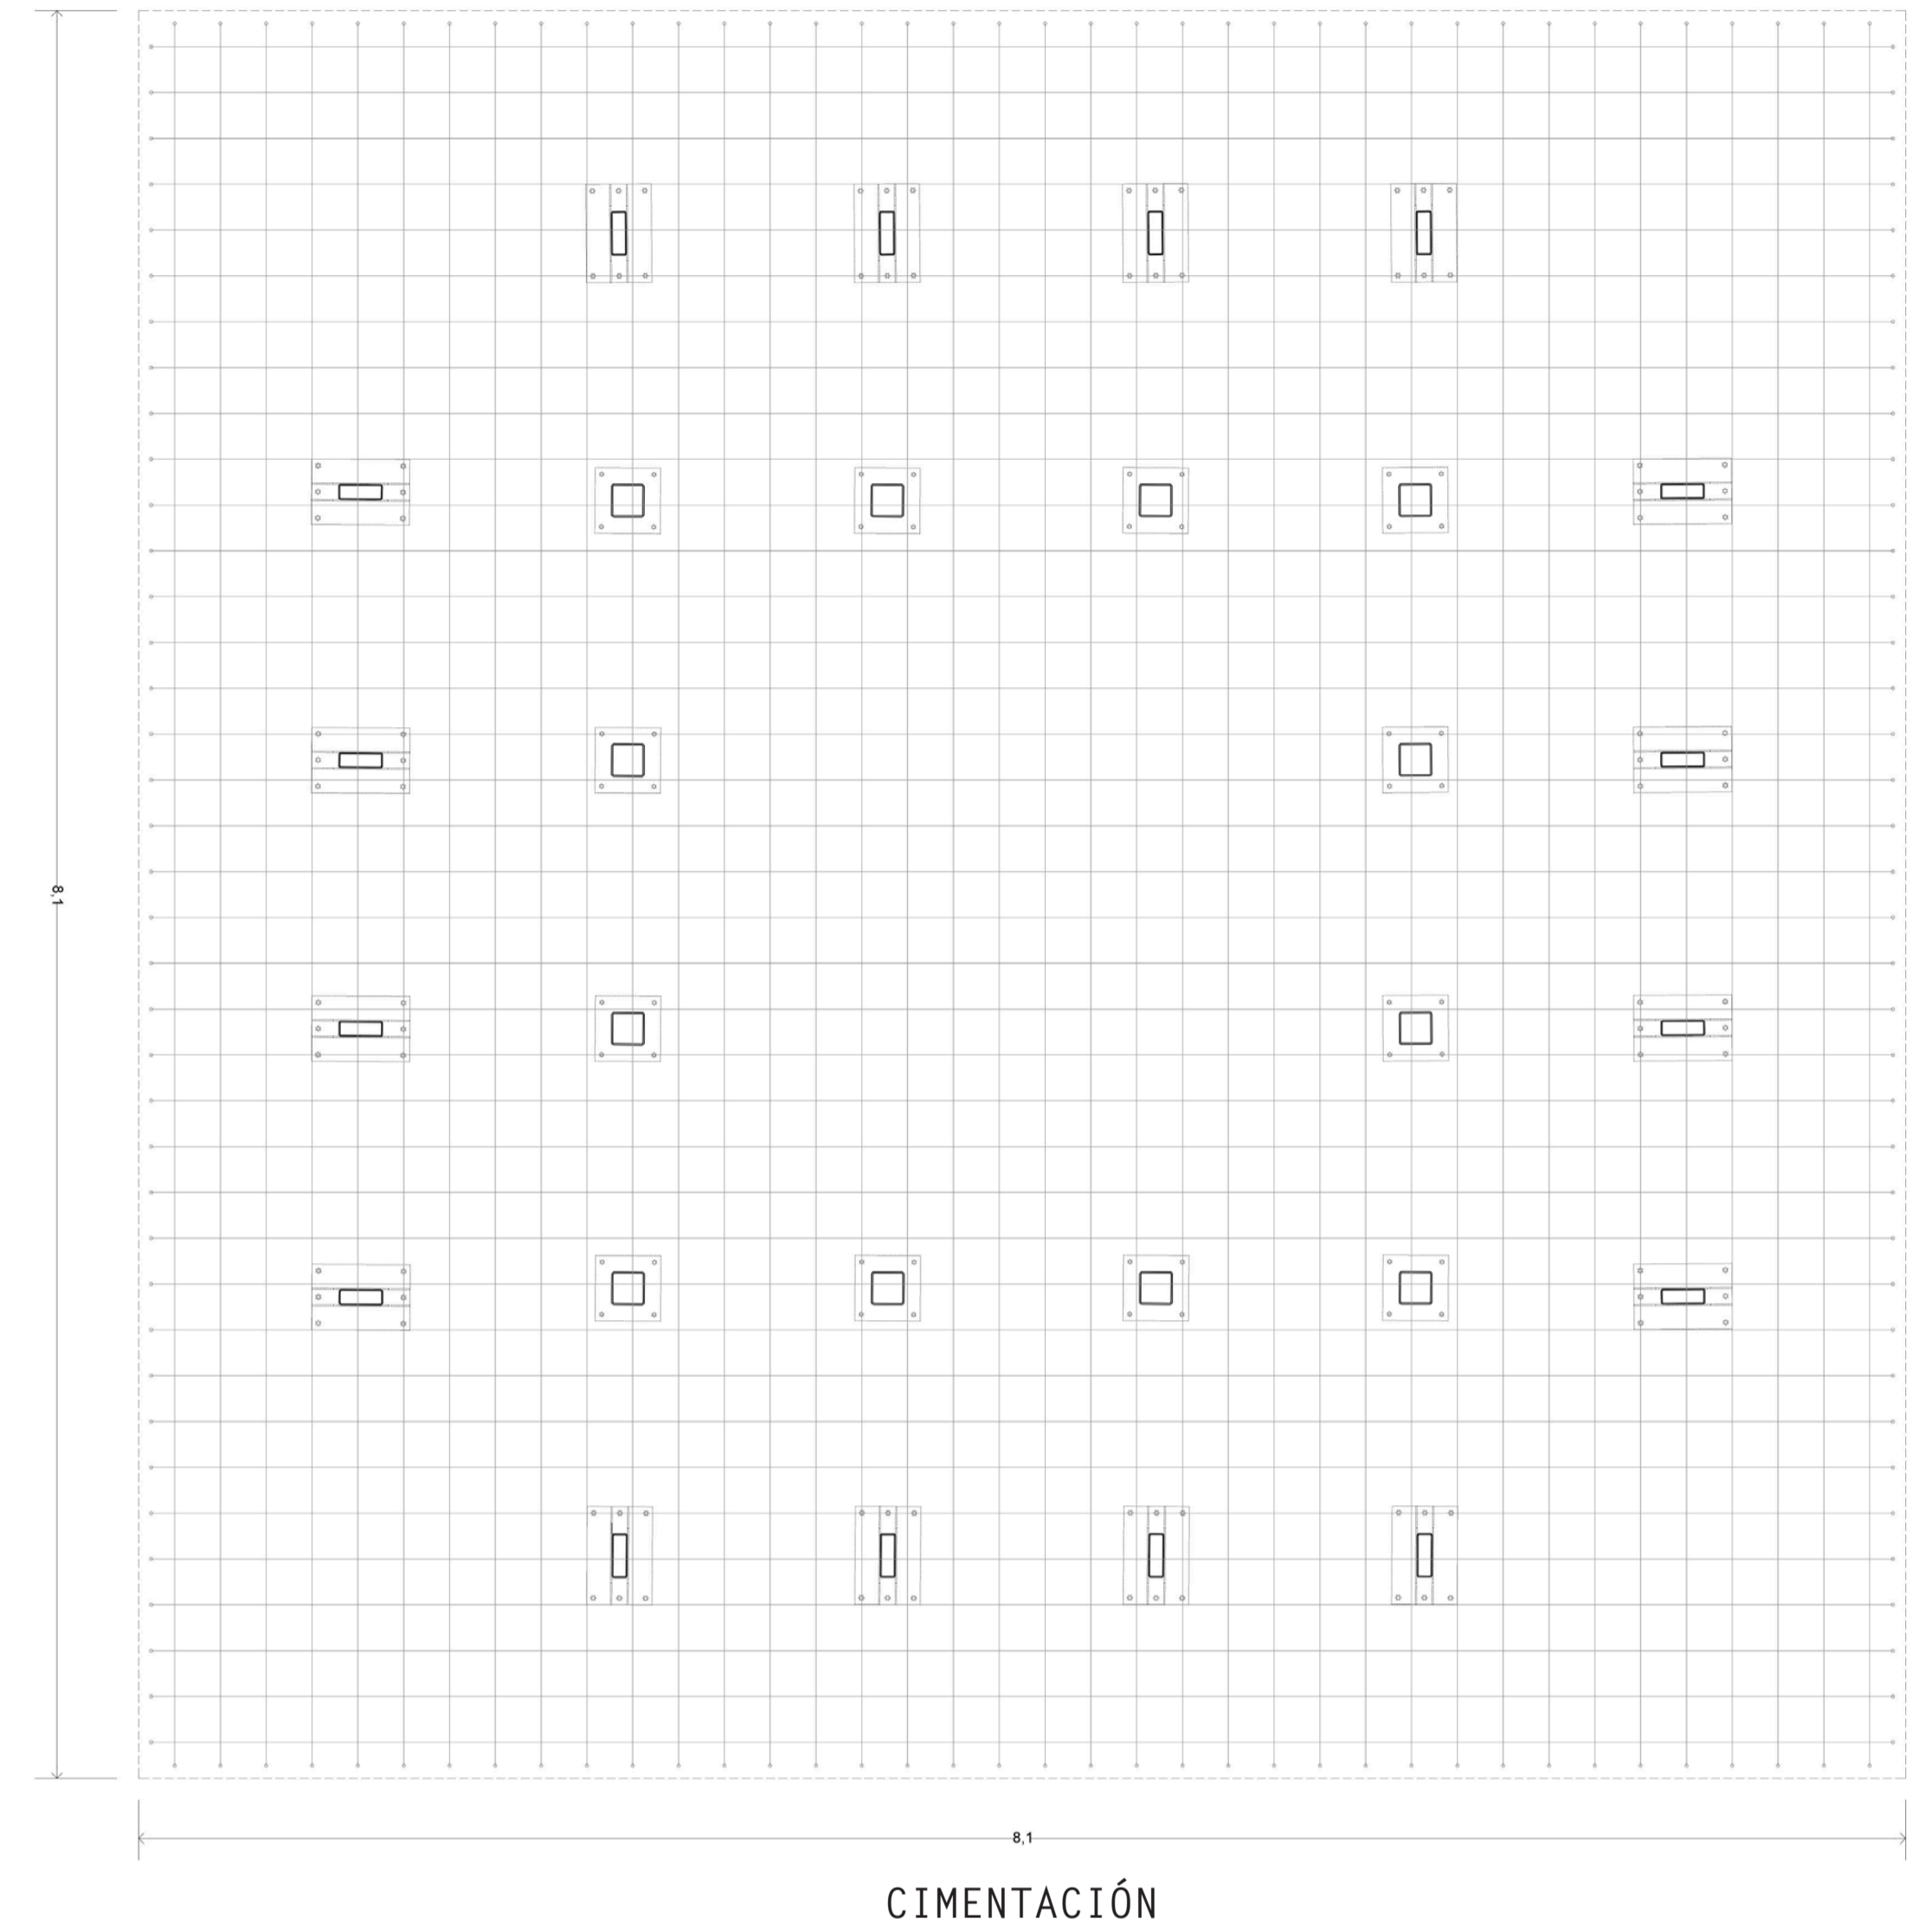

E 1:30