


abril


# 21.04.2015

08.04.2015

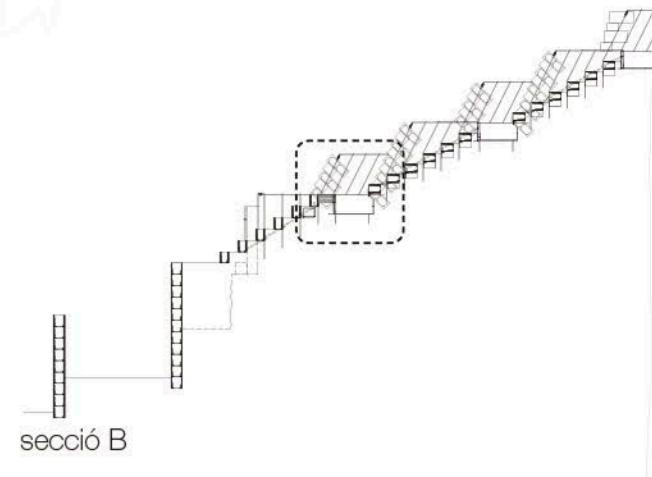

## ESCALA B1

MURS VERTICALS

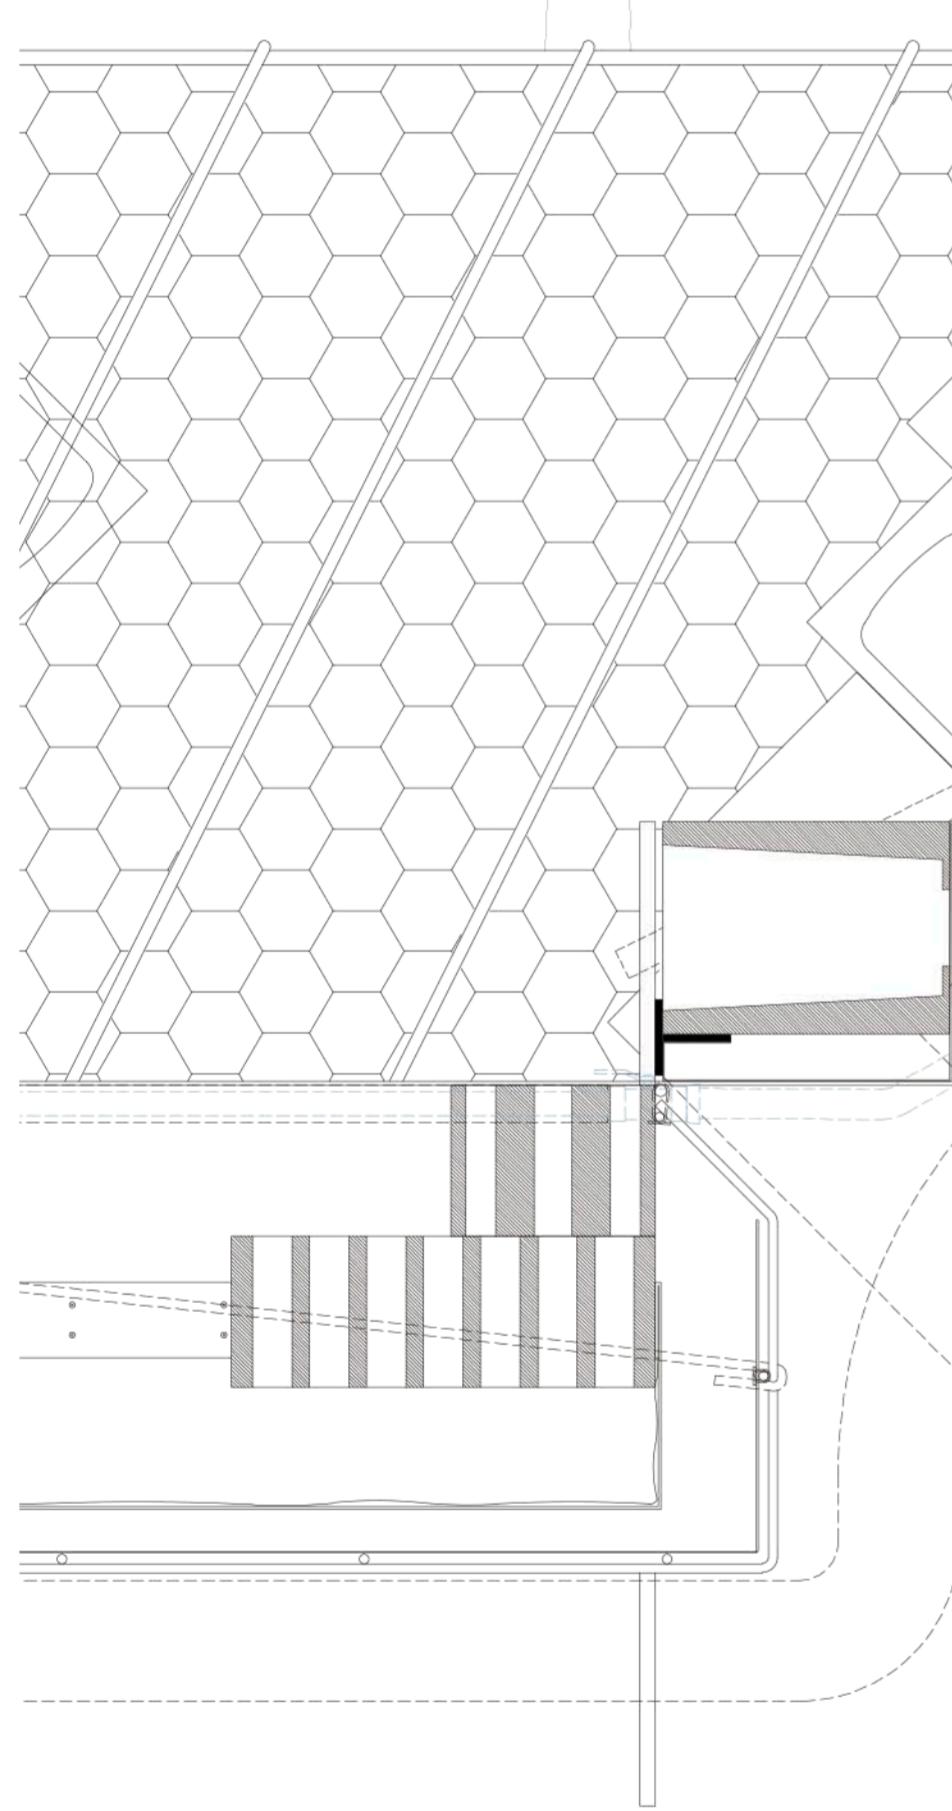

DETALL ESCALA I MURS VERTICALS

e 1:5

DETALL ESCALA I MURS VERTICALS

e 1:5

01 02 03

04 02 05

06 07


08 09

10 11

12 13

### LLEGENDA CONSTRUCTIVA

- 01\_ Bloc de morter de 14 x 19 x 39 cm, cares llises i nervi simple
- 02\_ Barilla d'acer corrugat, diàmetre 12mm
- 03\_ Filferro, diàmetre 3mm
- 04\_ Barilla d'acer corrugat, diàmetre 10mm
- 05\_ Malla trenada hexagonal, forat 50mm
- 06\_ Bloc de morter de 14 x 19 x 39 cm, cares llises i doble nervi central
- 07\_ Teules de l'antiga coberta reutilitzades com a canalització de l'excedent de les aigües pluvials
- 08\_ Malla trenada romboidal, forat 50mm
- 09\_ Perfil en T d'acer (5 x 5 cm), antiga biguetxa de la coberta
- 10\_ Tub corrugat, protecció de la fibra òptica
- 11\_ Malla de 1 x 1 mm, retenció de les pedres
- 12\_ Tub de reg, diàmetre 20mm
- 13\_ Malla electrosoldada (0,8 x 10 m, quadrat de 1 x 1 cm)

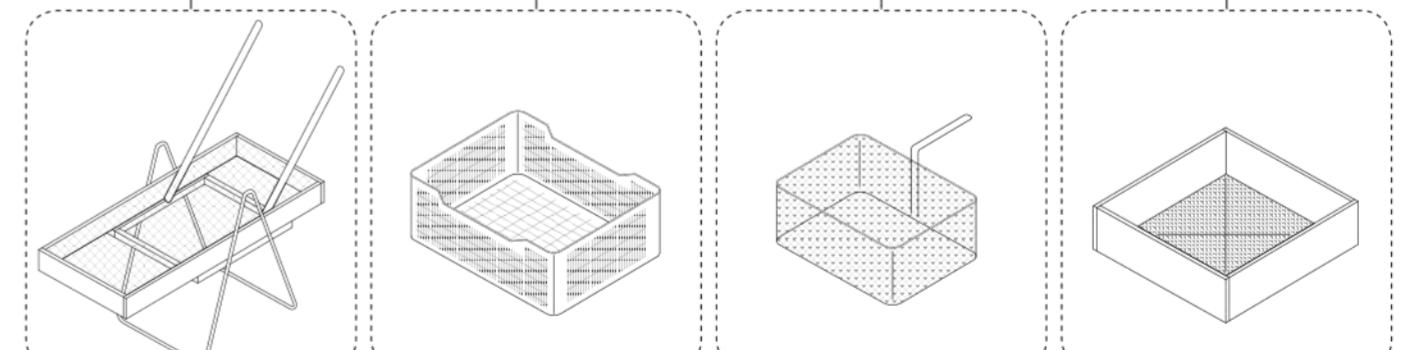

PROCÉS MURS VERTICALS



PROCÉS ESCALA

