




SECCIÓN AA'
E 1:200

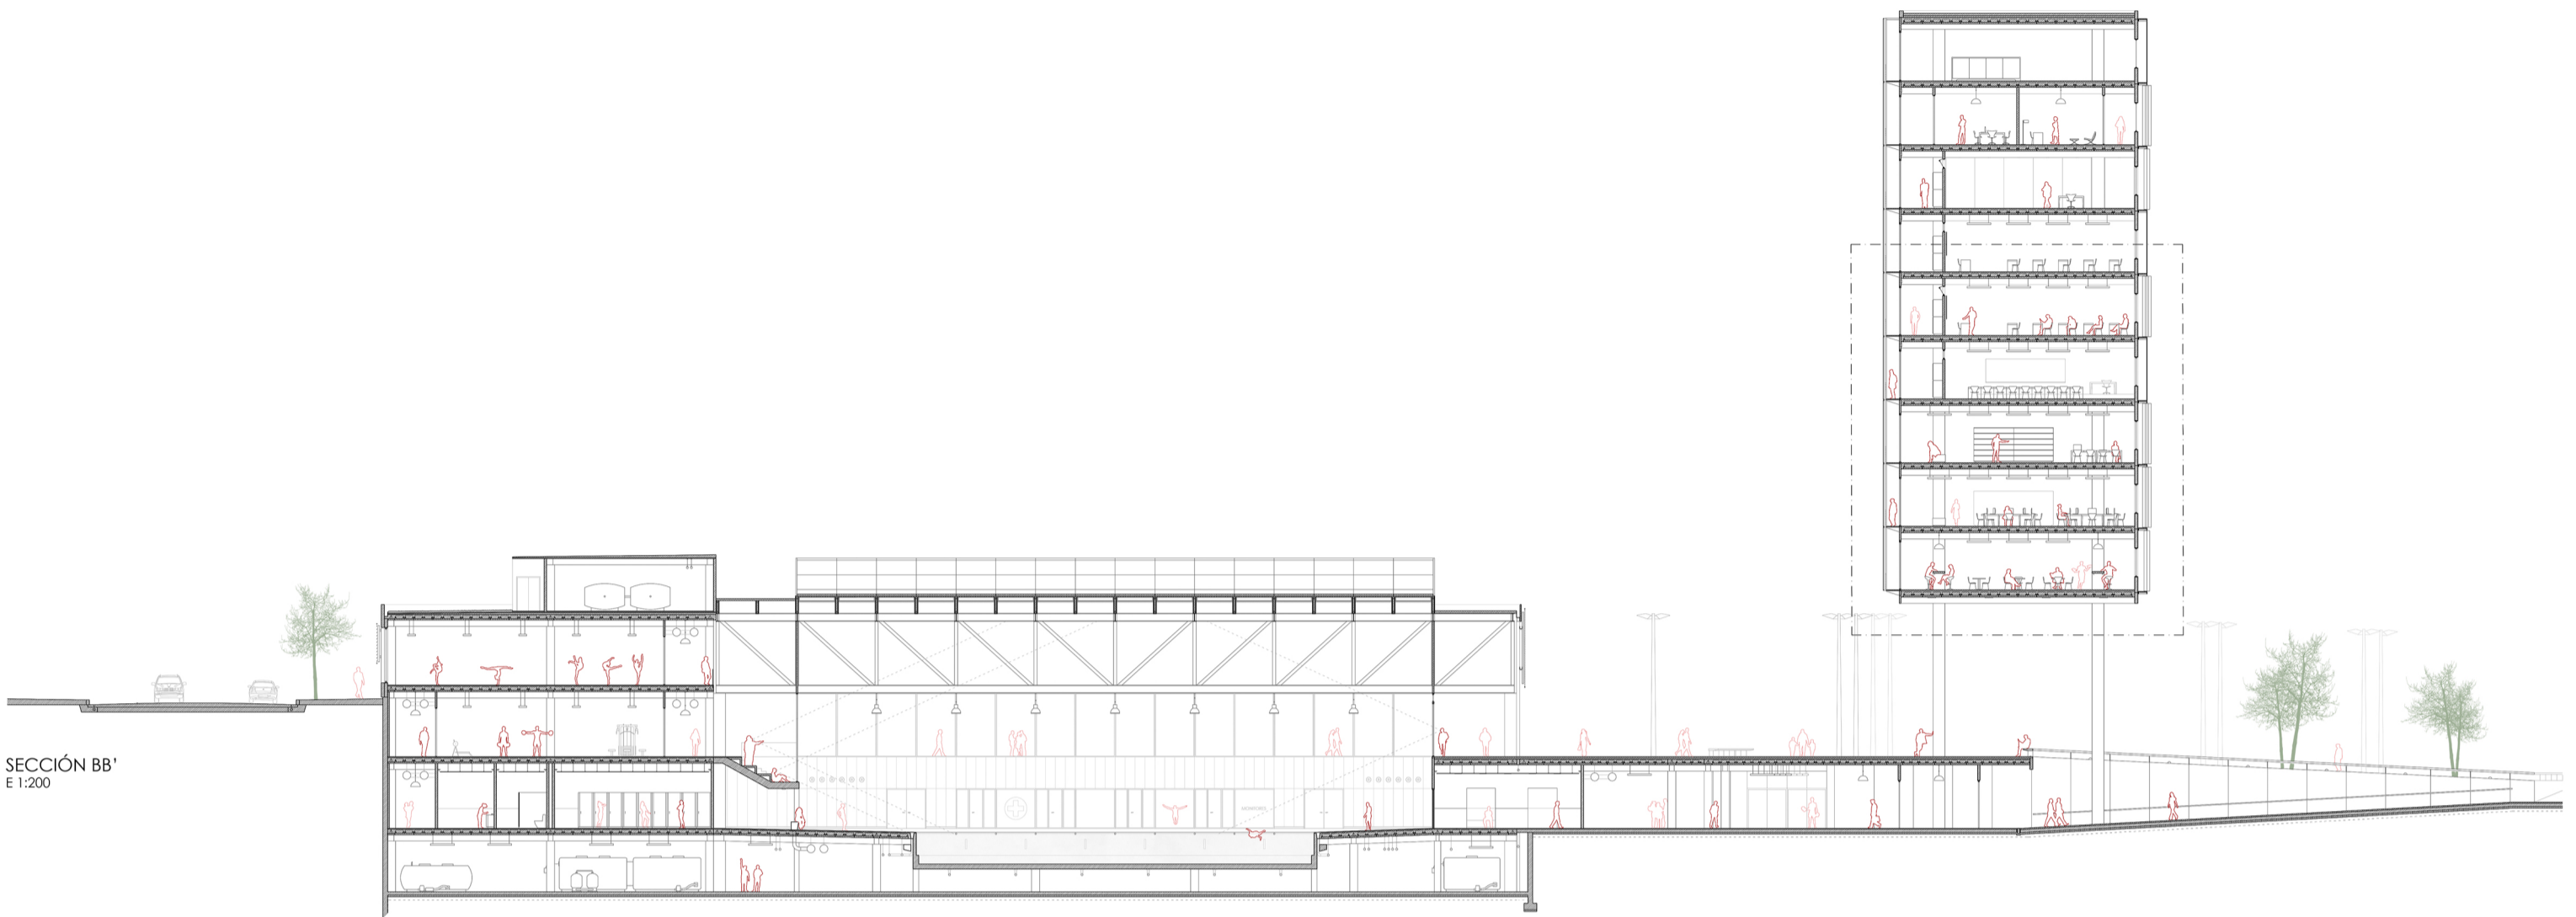

SECCIÓN BB'
E 1:200

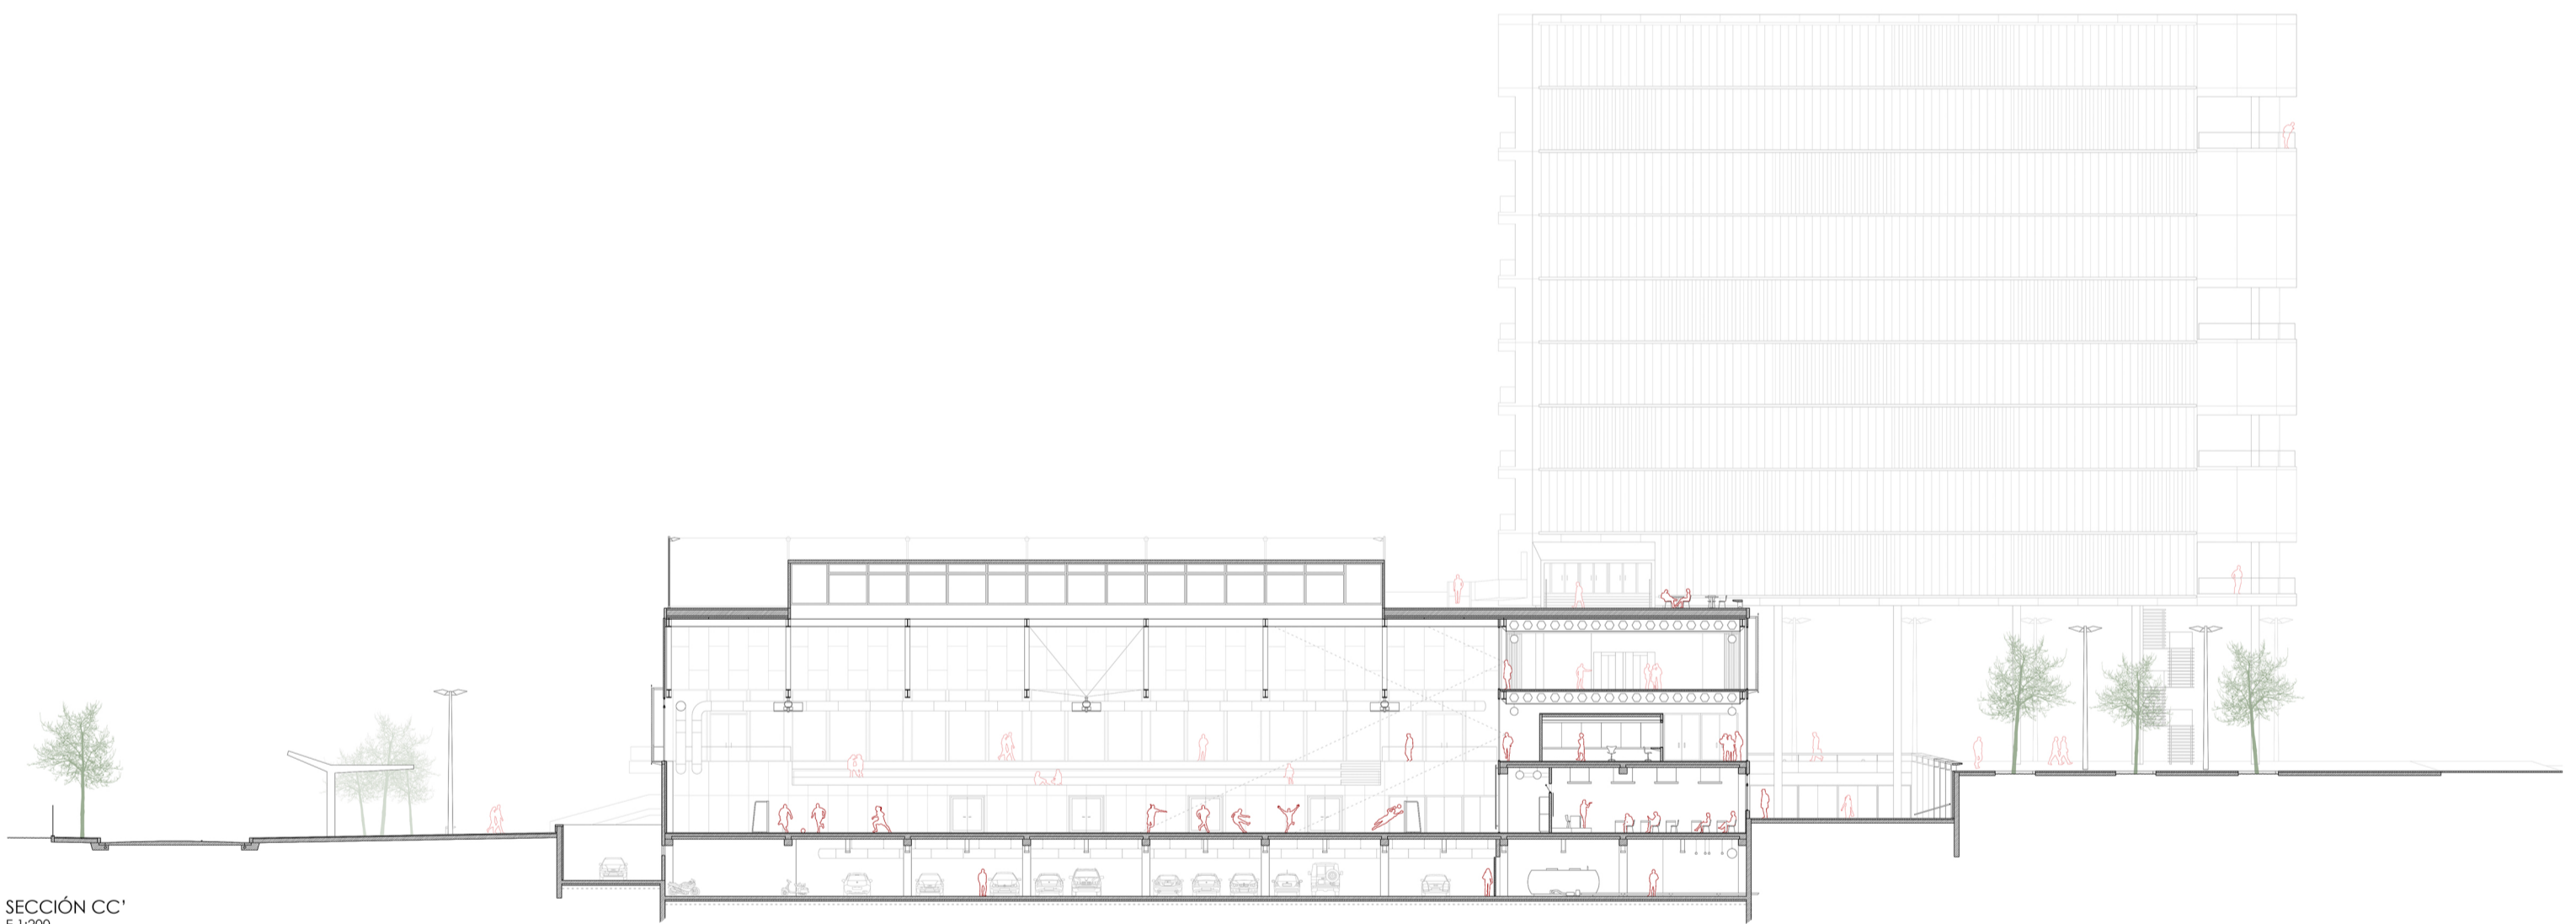

SECCIÓN CC'
E 1:200

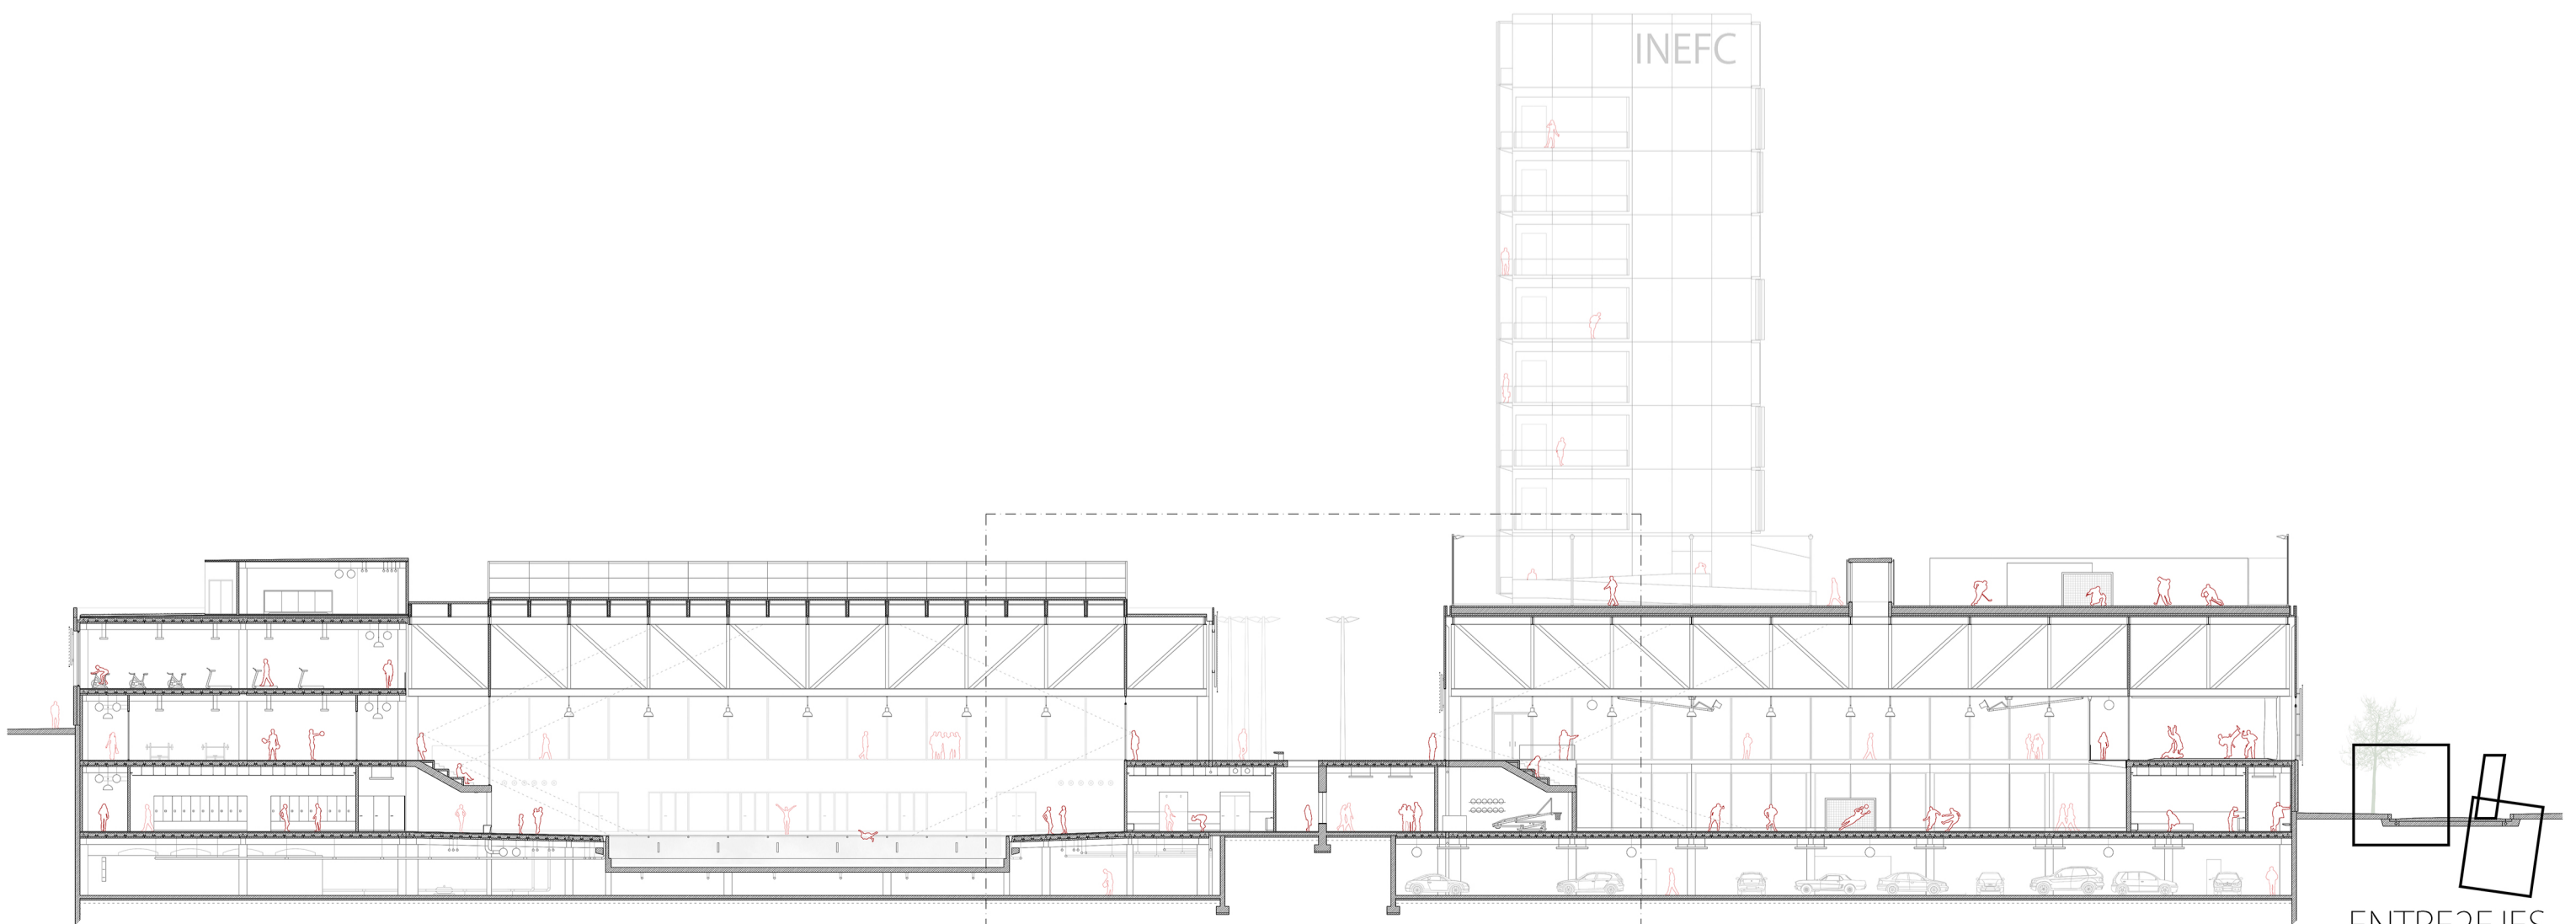

SECCIÓN DD'
E 1:200