



S U R E S T E

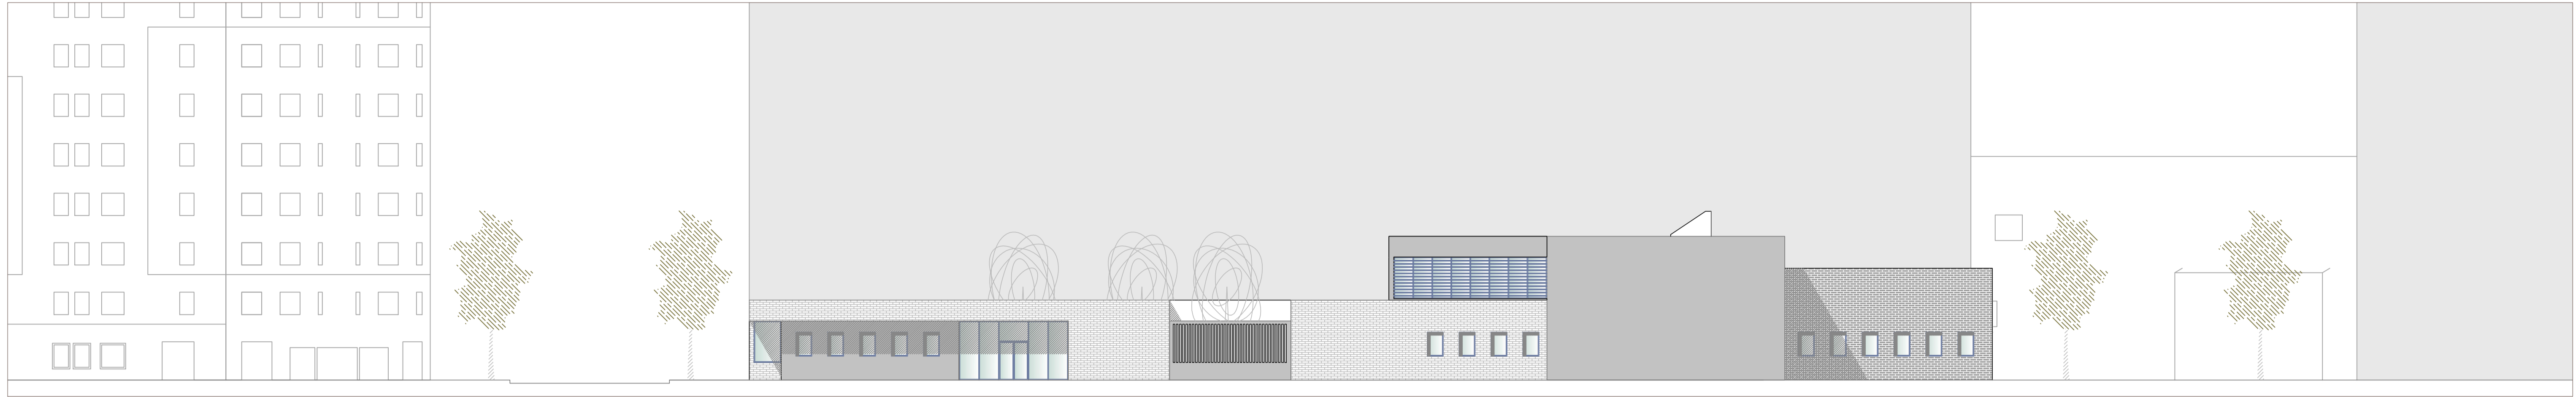


N O R E S T E



N O R O E S T E

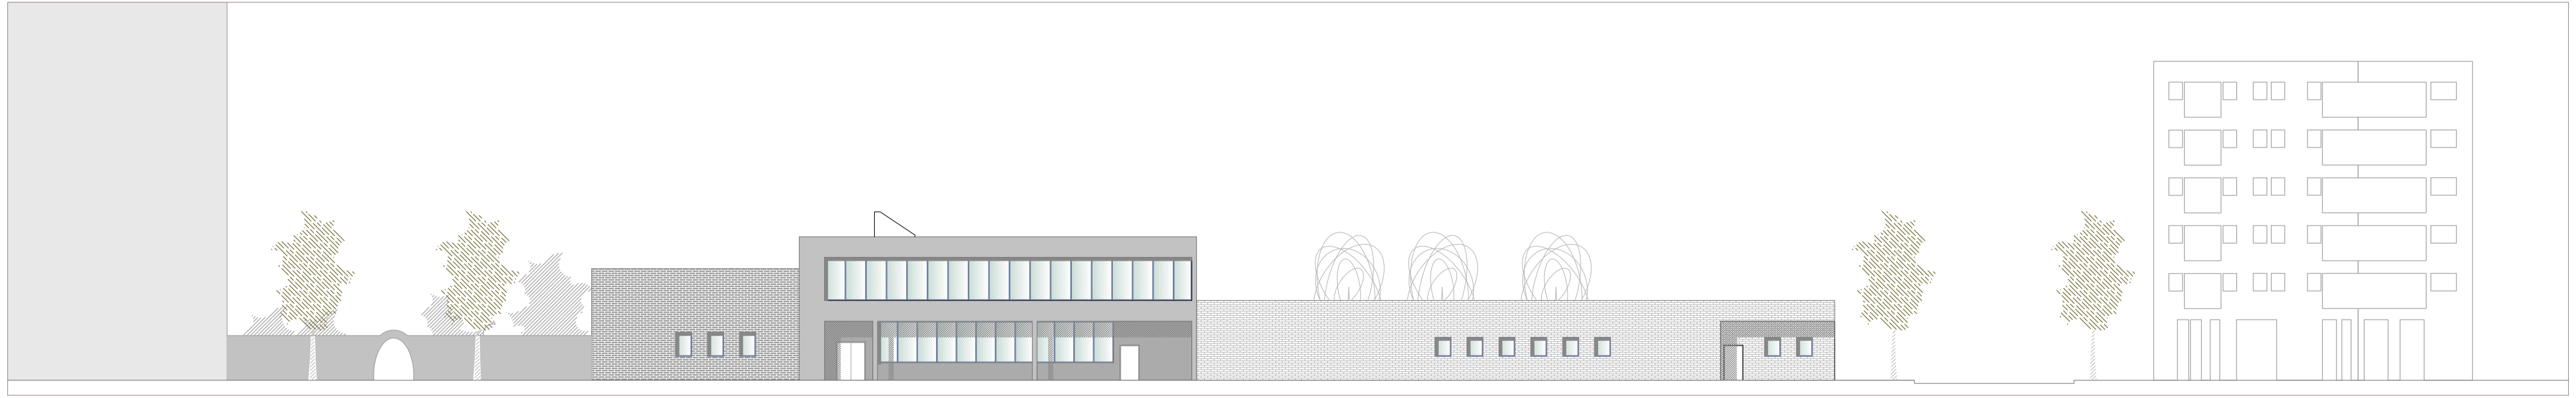

S U R O E S T E

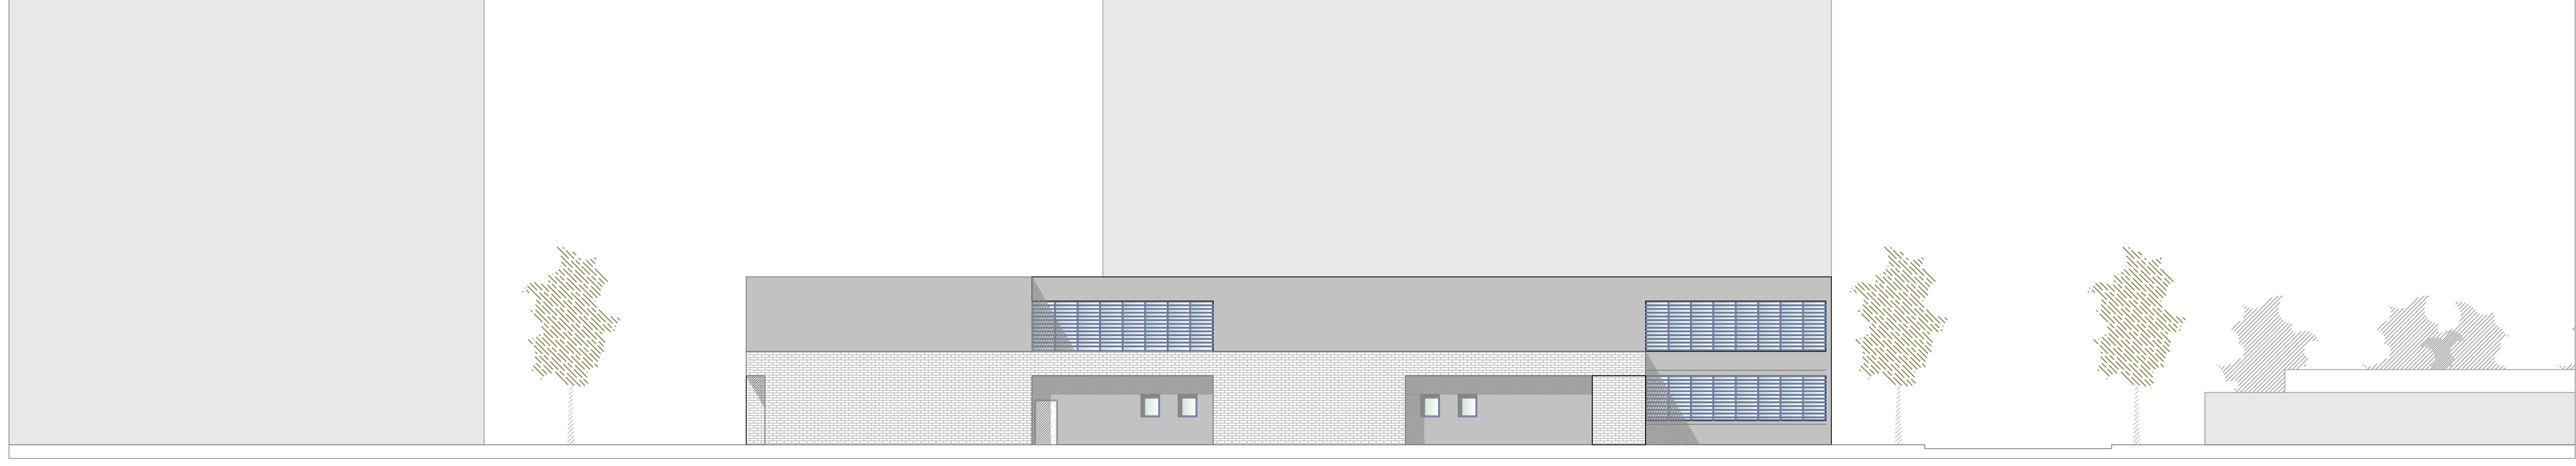

1 2 3 4 5 6 7 8 9 10 12 13 14 15 16 17 18 19 20

ARQUITECTURA: || ALZADOS E 1:200

BIBLIOTECA, ESCUELA INFANTIL
Y SALA POLIVALENTE
SARAY CORDÓN MATEOS