




HABITACIÓ DOBLE	
DORMITORI	19,69 m ²
BANY	7,23 m ²
SUP. TOTAL ÚTIL	26,92 m ²
SUP. TOTAL CONST	31,80 m ²

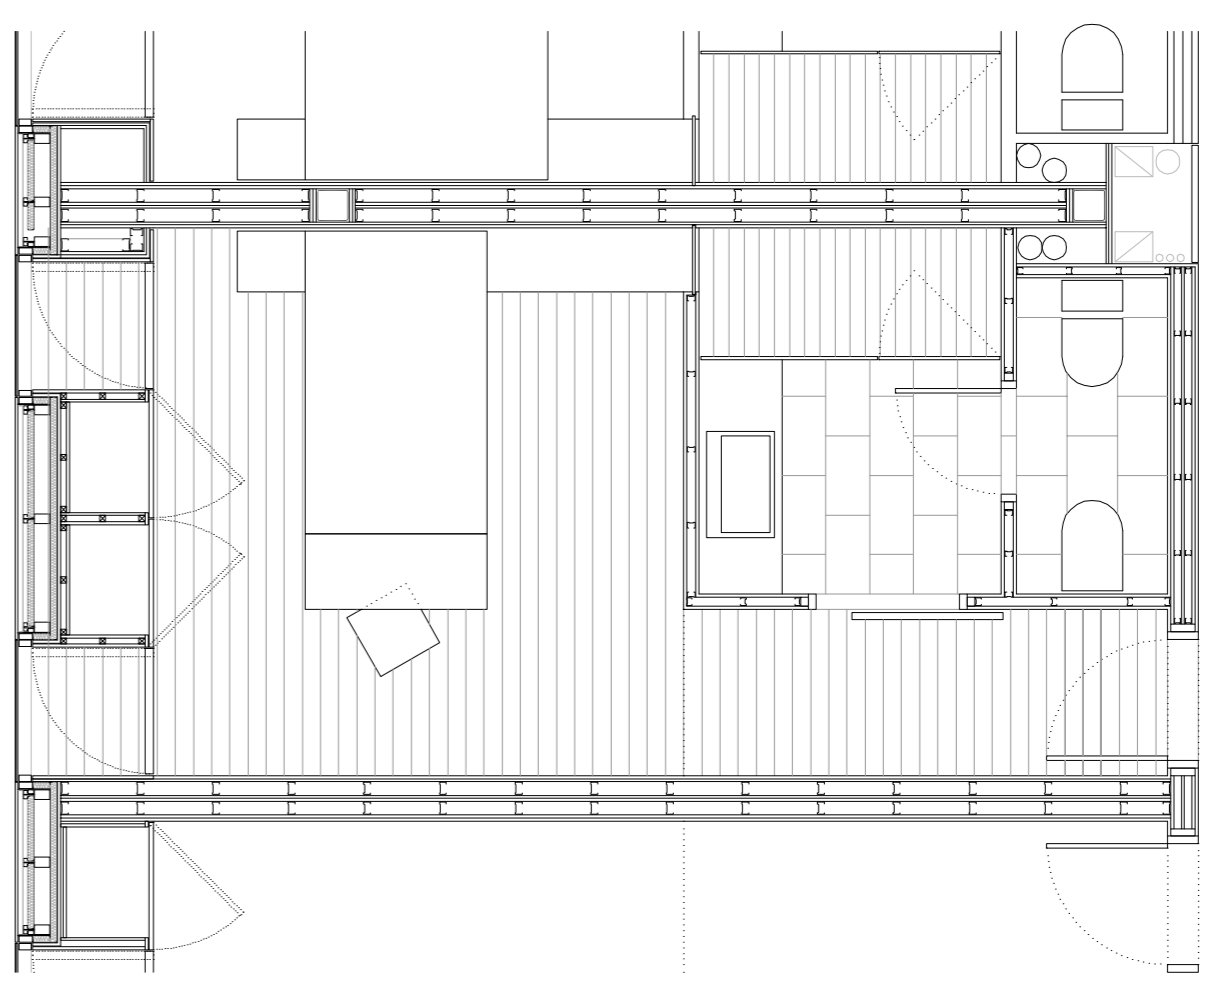


HABITACIÓ INDIVIDUAL	
DORMITORI	18,73 m ²
BANY	6,93 m ²
SUP. TOTAL ÚTIL	25,66 m ²
SUP. TOTAL CONST	30,34 m ²

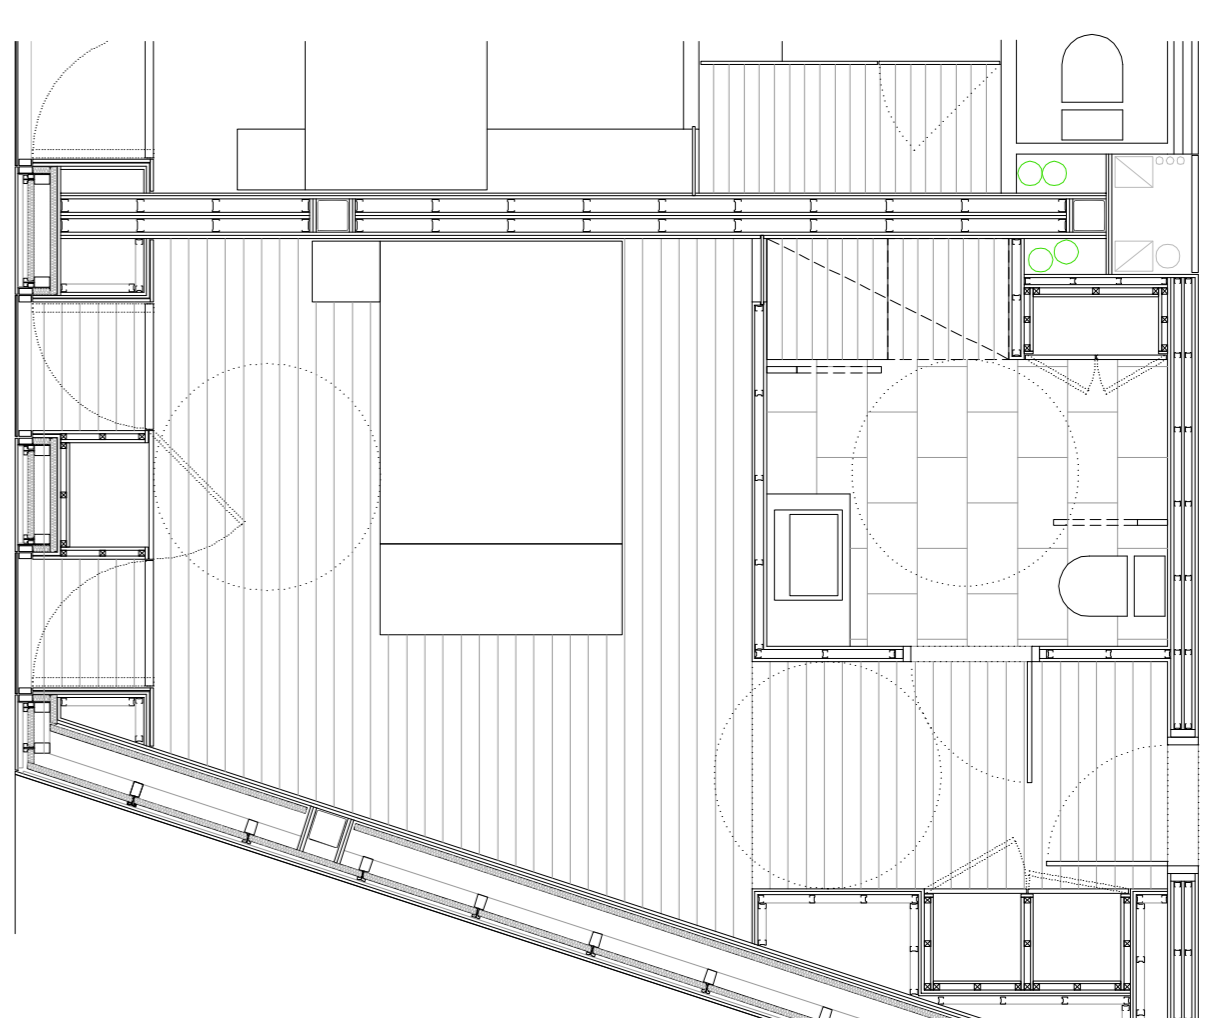


HABITACIÓ MINUSVÀLIDS	
DORMITORI	22,88 m ²
BANY	6,76 m ²
SUP. TOTAL ÚTIL	29,64 m ²
SUP. TOTAL CONST	38,33 m ²

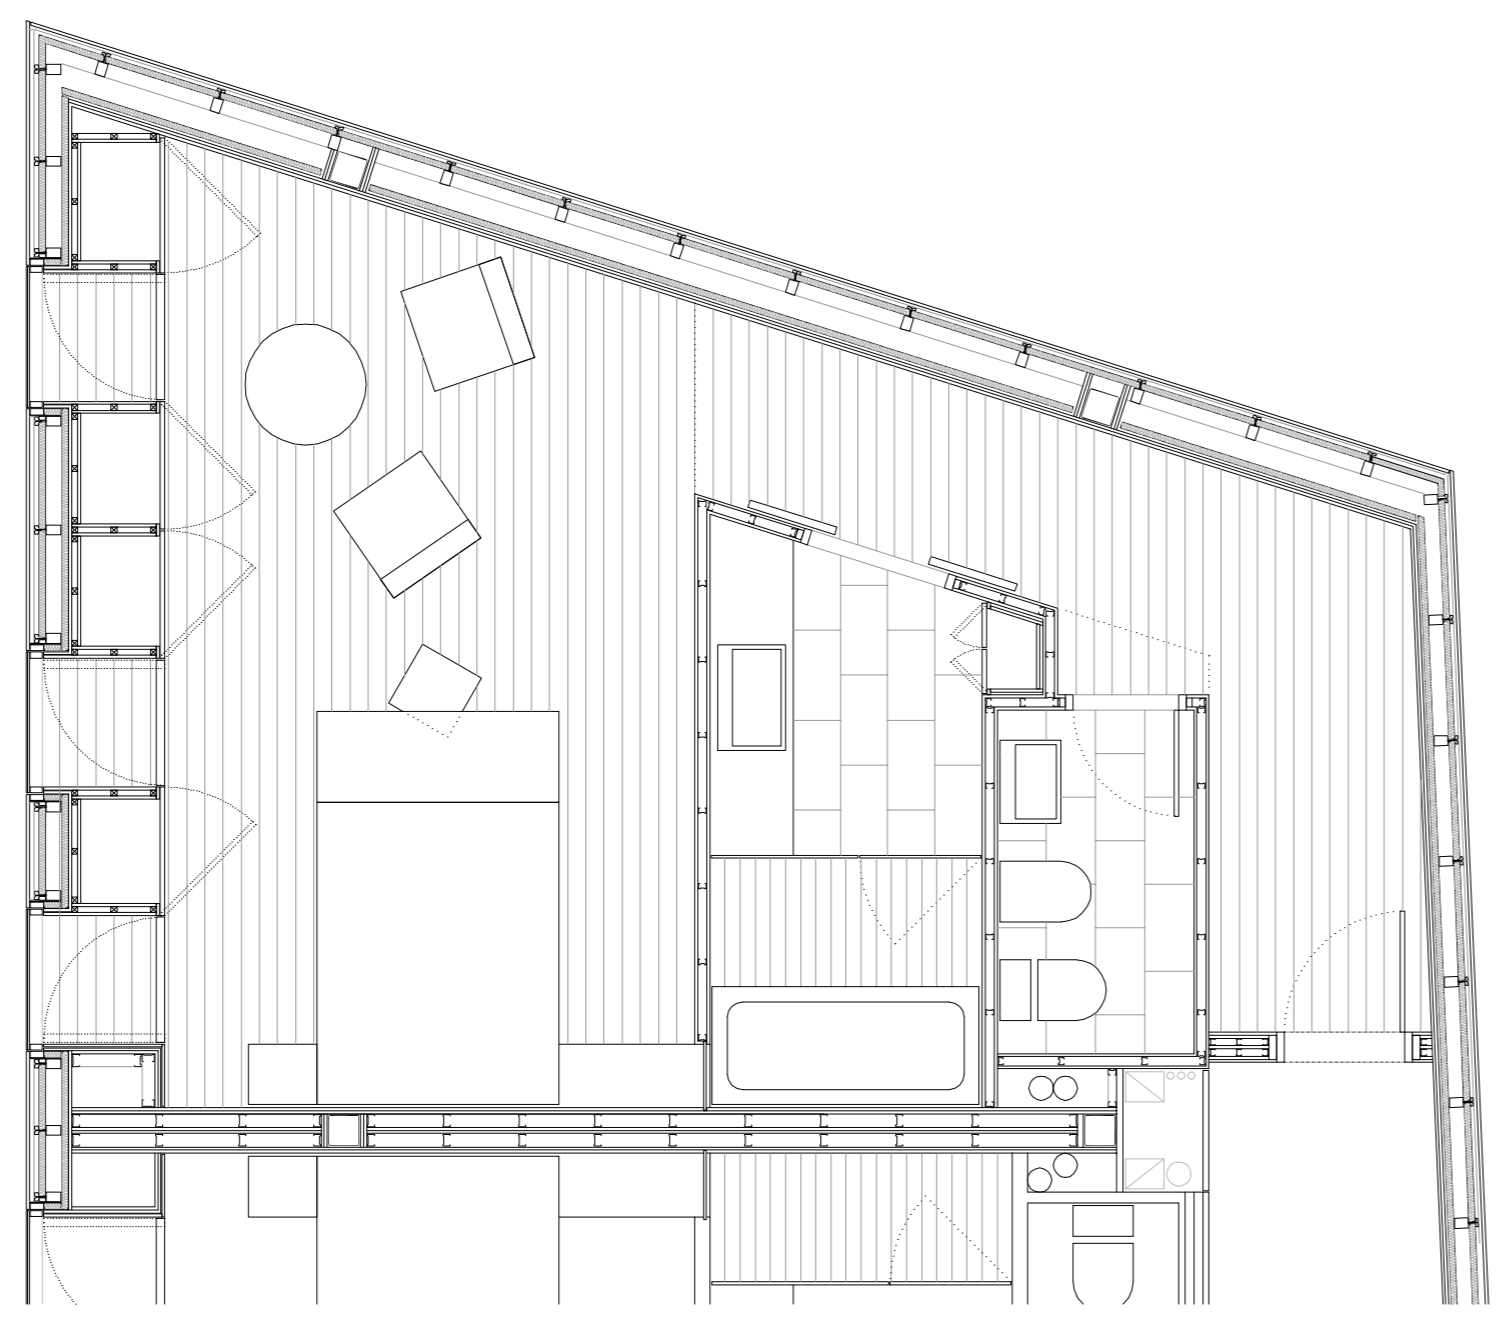

SUITE TIPUS A	
DORMITORI	34,55 m ²
BANY	6,77 m ²
ASEO	2,95 m ²
SUP. TOTAL ÚTIL	44,24 m ²
SUP. TOTAL CONST	54,53 m ²

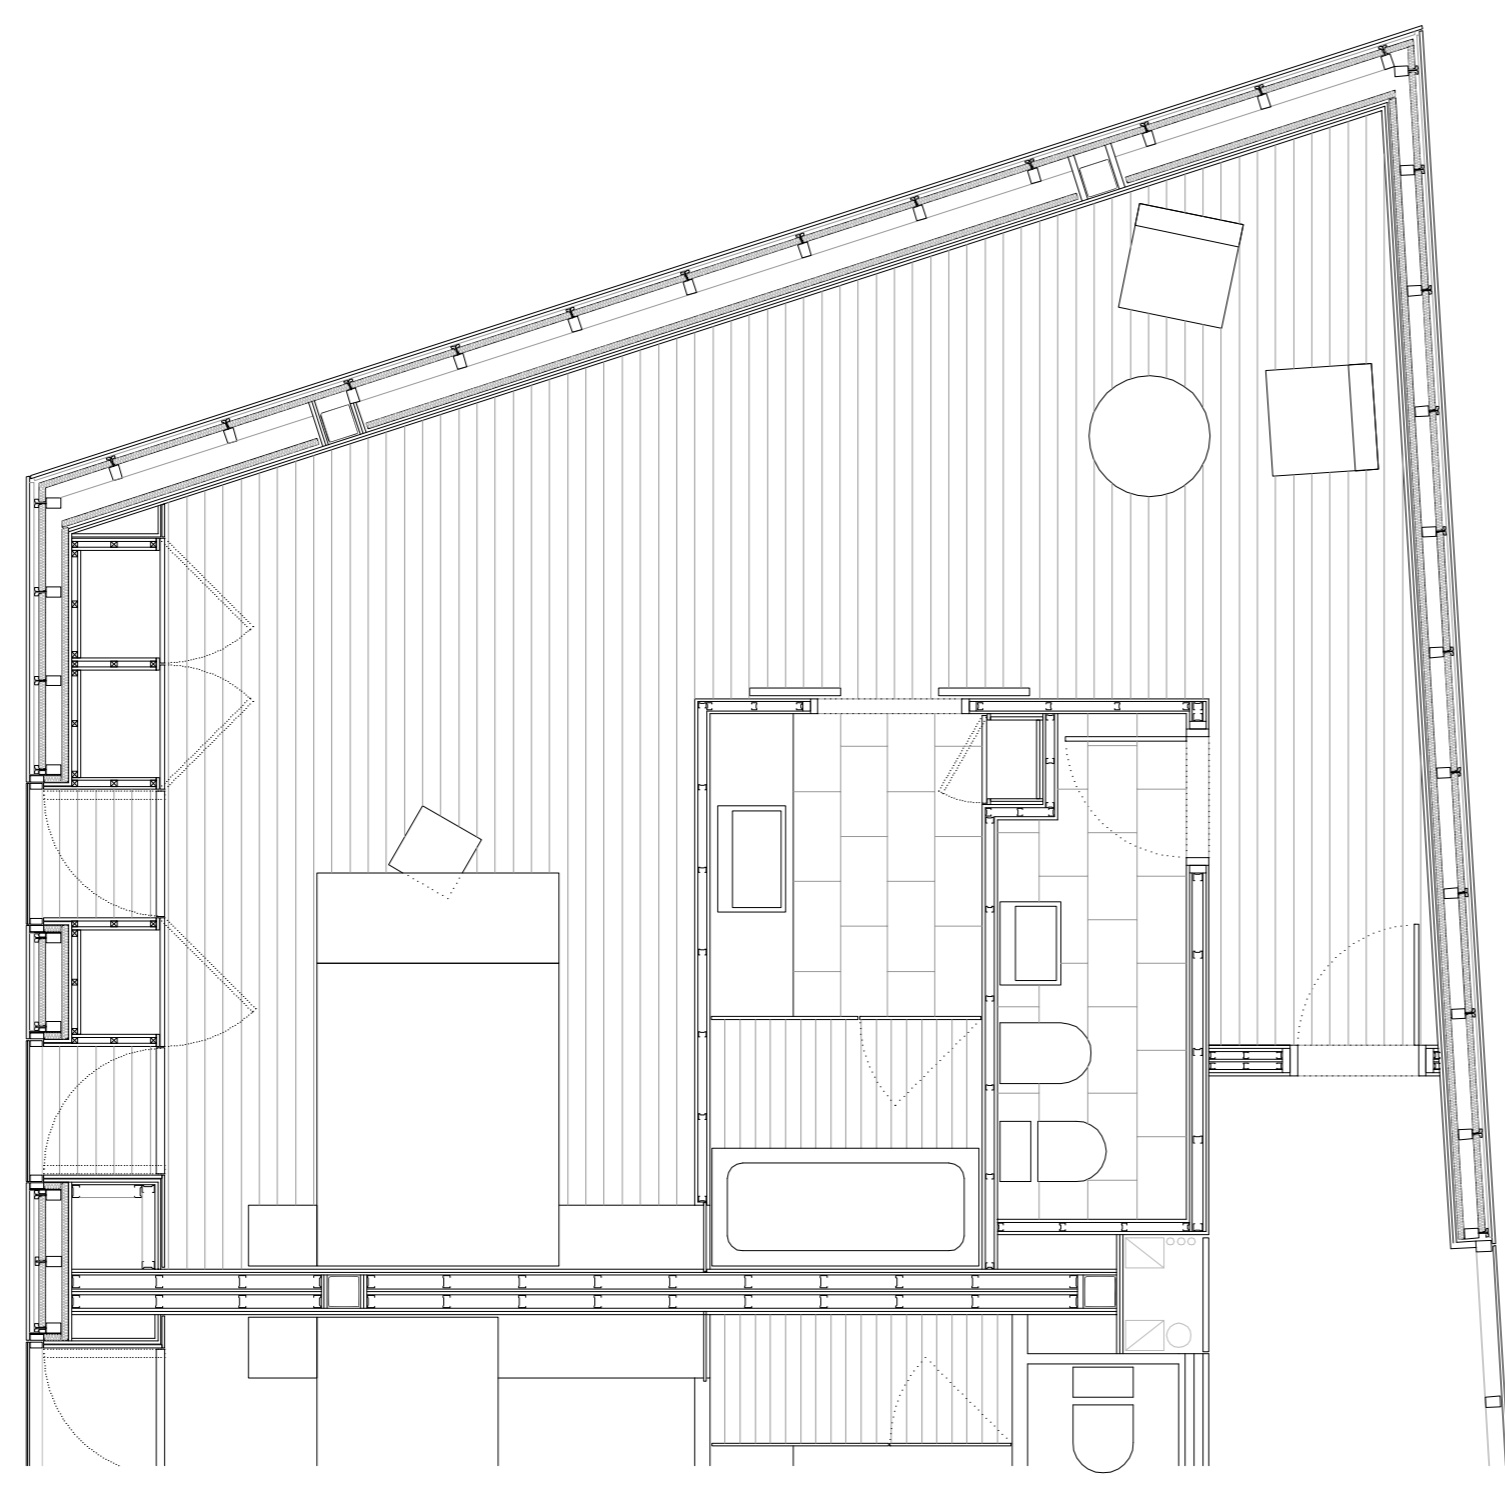

SUITE TIPUS B	
DORMITORI	40,88 m ²
BANY	6,84 m ²
ASEO	3,89 m ²
SUP. TOTAL ÚTIL	51,61 m ²
SUP. TOTAL CONST	62,74 m ²

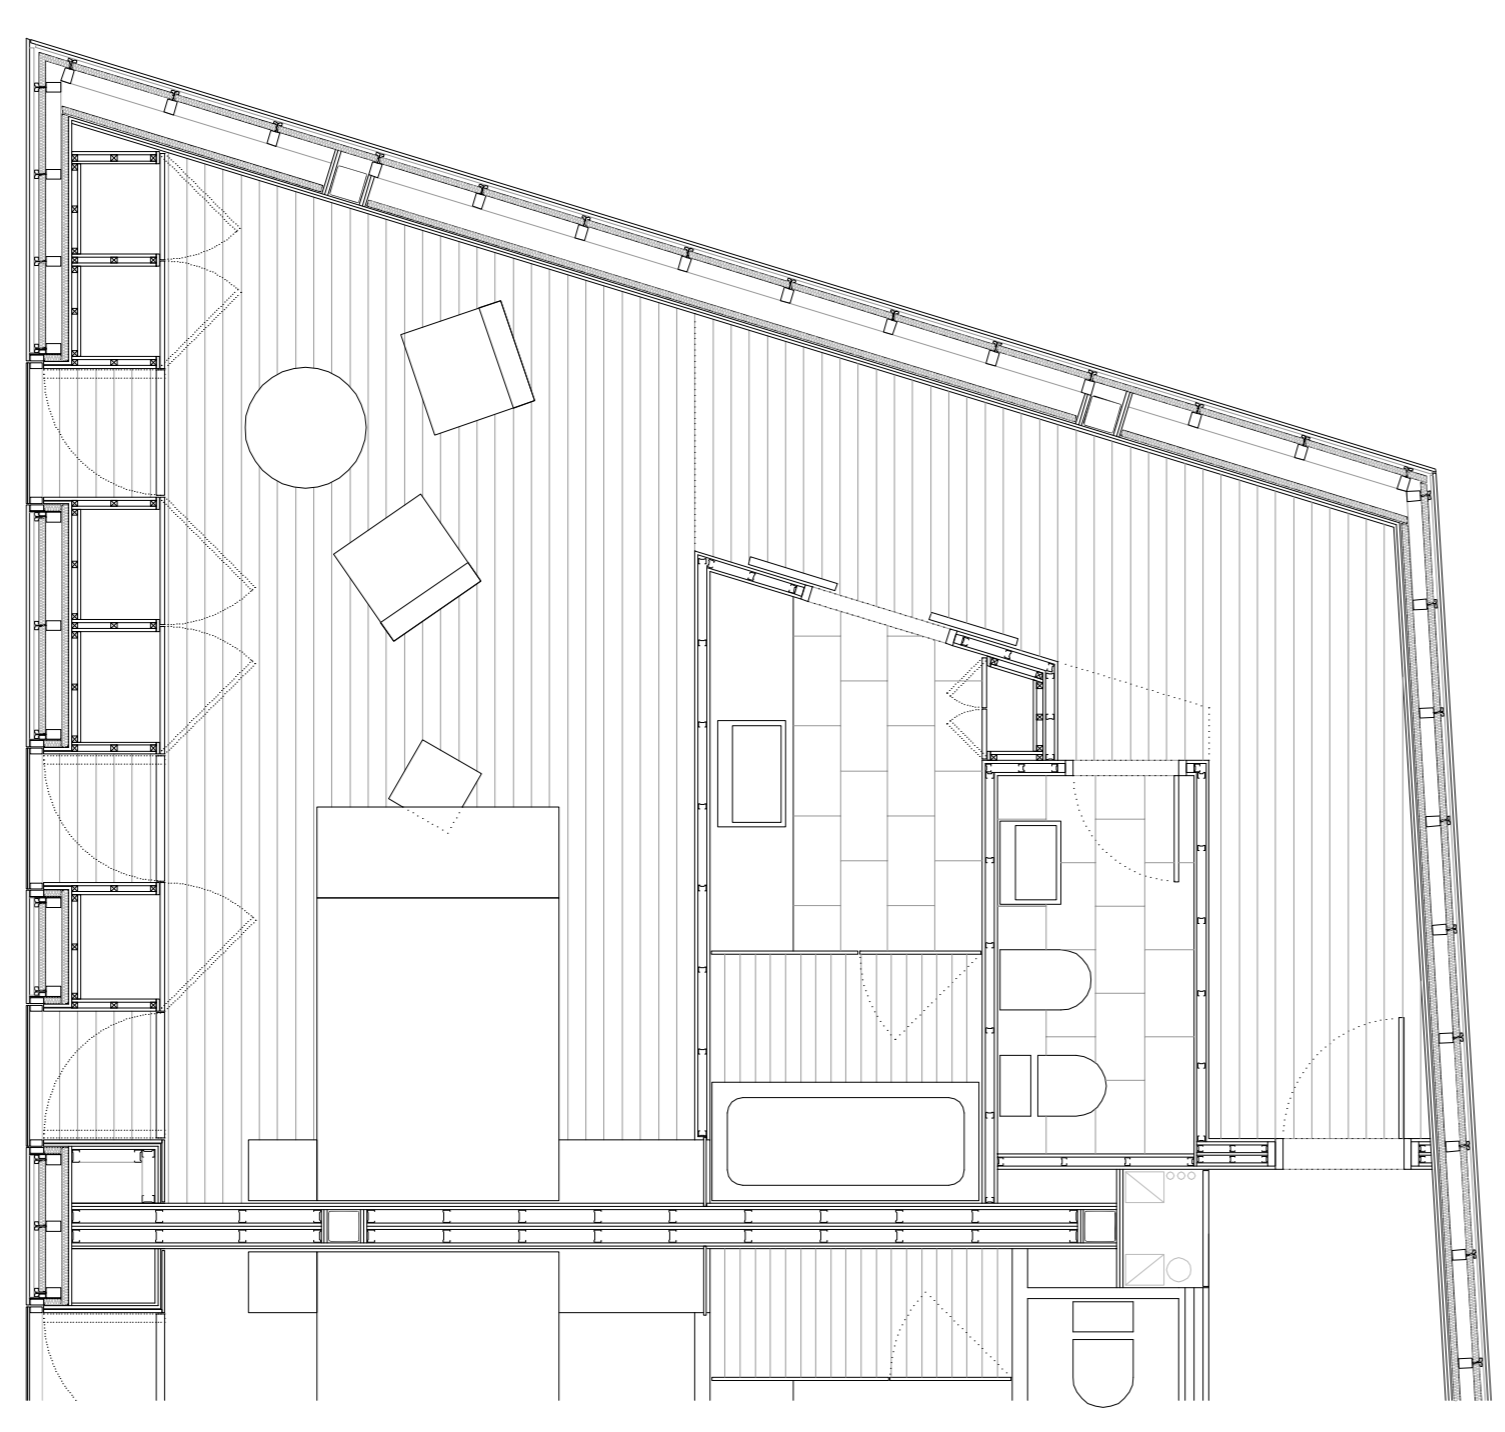

SUITE TIPUS C	
DORMITORI	38,60 m ²
BANY	7,28 m ²
ASEO	3,25 m ²
SUP. TOTAL ÚTIL	49,13 m ²
SUP. TOTAL CONST	59,82 m ²