


AAR 106.40
+10.50m
106.00
104.90
101.70
98.50
97.50

A3_NE PLAZA MAUTHAUSEN

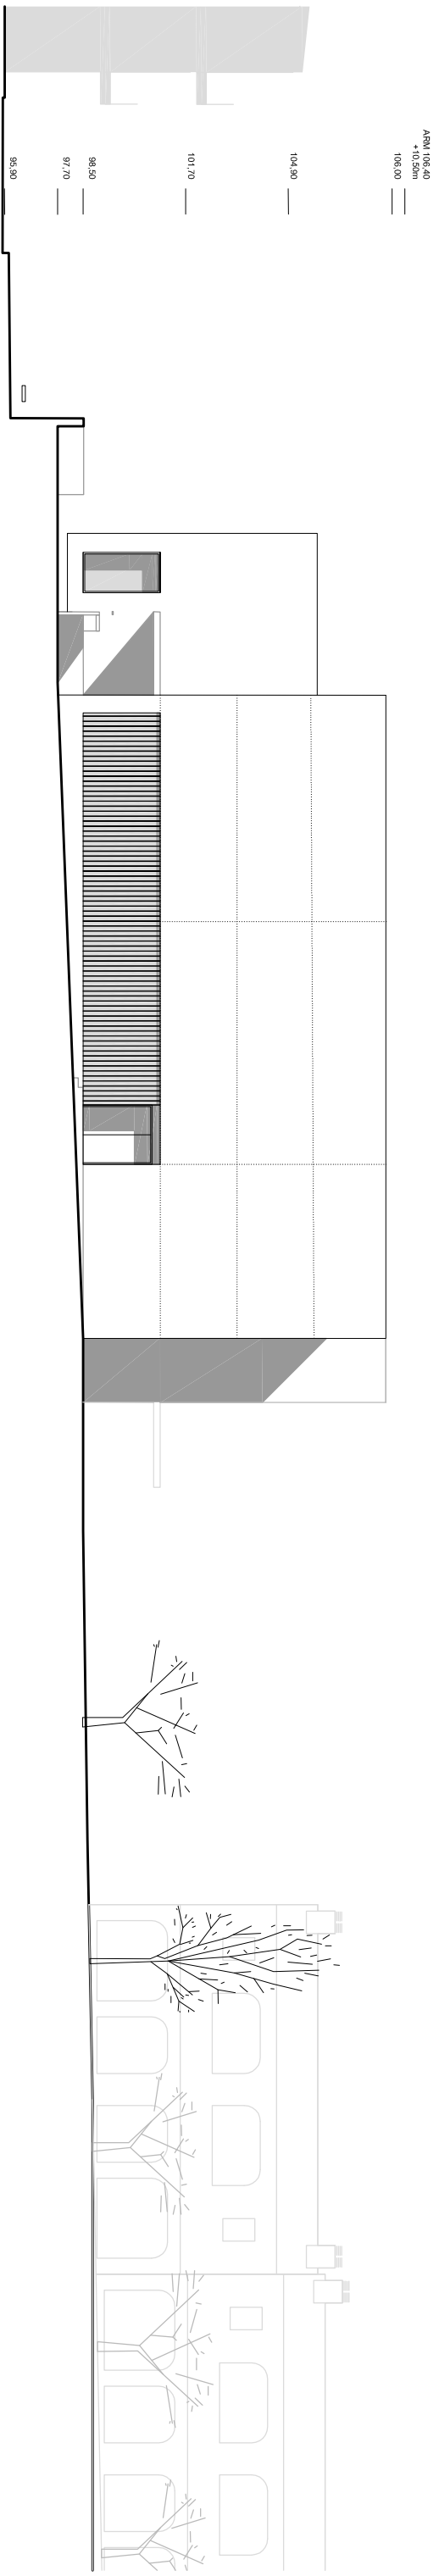

AAM 106.40
+10.50m
106.00
104.90
101.70
98.50
97.70
96.00

A4_SE PASAJE PEATONAL

