


A1\_0 CALLE GIRONA

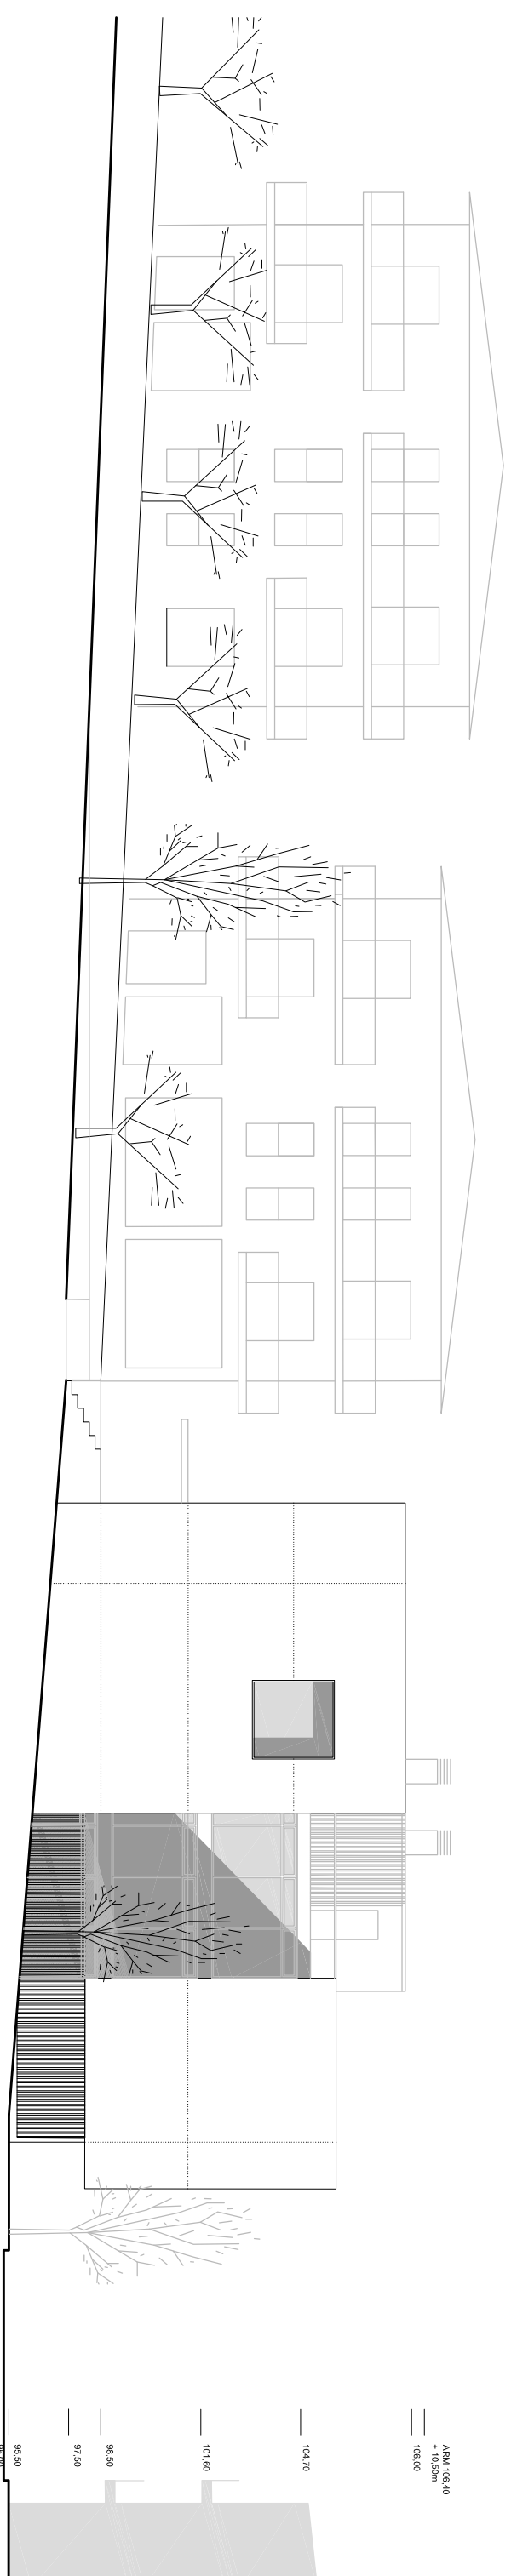

A2\_NO CALLE SALVADOR ESPRIU

