




A. ET I FEHS

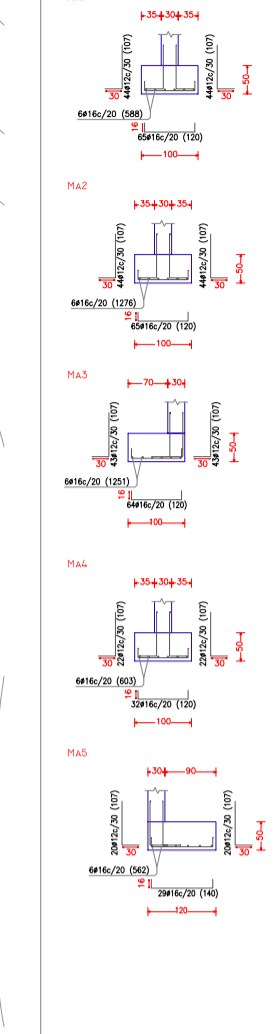


D. SALA CONF.

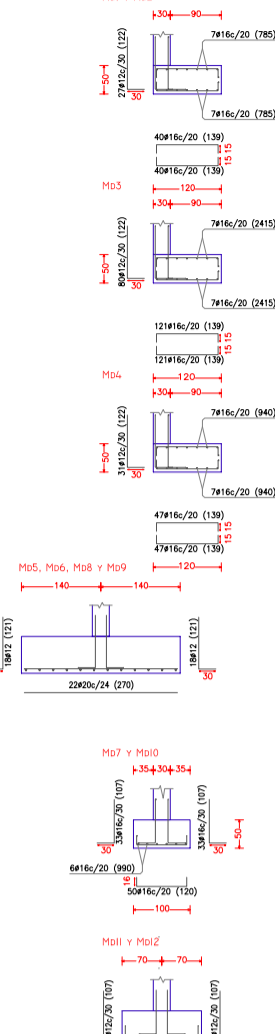


B. RAMPA I EDAR

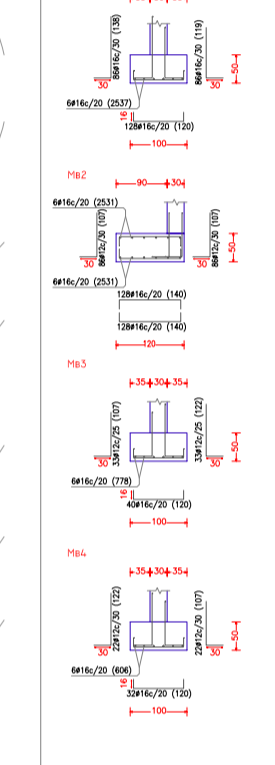

E. ESCALA

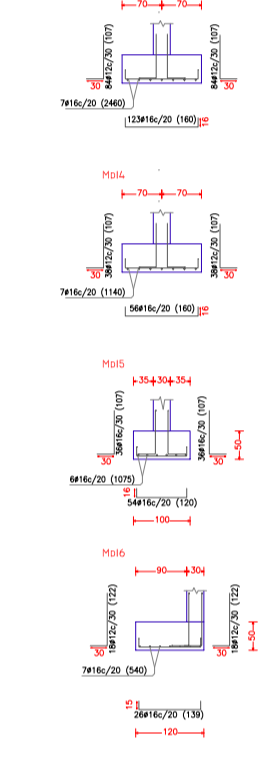

C. ASEOS I BAR

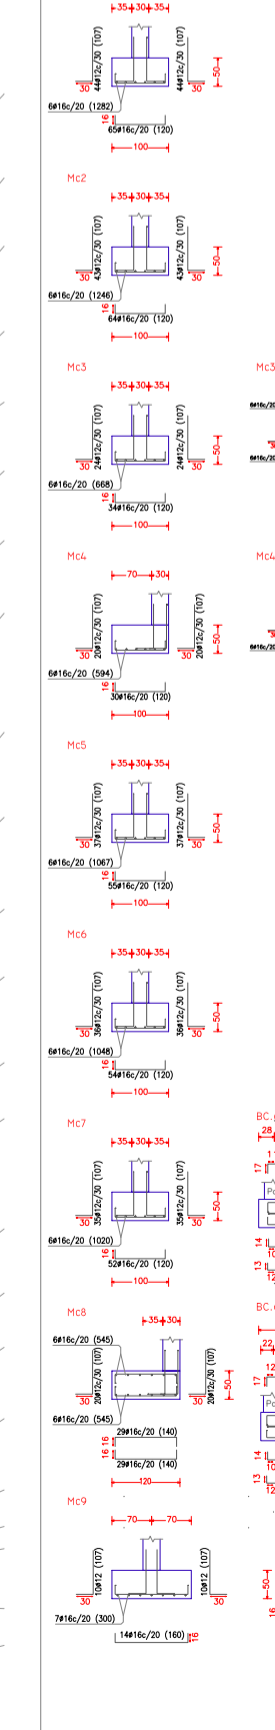

E. MURS EXTERIORS

