



REFERENCIA	GRUIX	ALÇAT (HxL)	QUADRE D'ARMATS DE MURS			
			ARMAT CARA EXTERIOR		ARMAT CARA INTERIOR	
			VERTICAL	HORIZONTAL	VERTICAL	HORIZONTAL
M01	30	679 x 1131	#16 c/30	#10 c/25	#16 c/30	#10 c/25
M02	30	679 x 213	#16 c/30	#10 c/25	#16 c/30	#10 c/25
M03	30	679 x 692	#16 c/30	#10 c/25	#16 c/30	#10 c/25
M04	30	679 x 97	#16 c/30	#10 c/25	#16 c/30	#10 c/25
M05	30	679 x 413	#16 c/30	#10 c/25	#16 c/30	#10 c/25

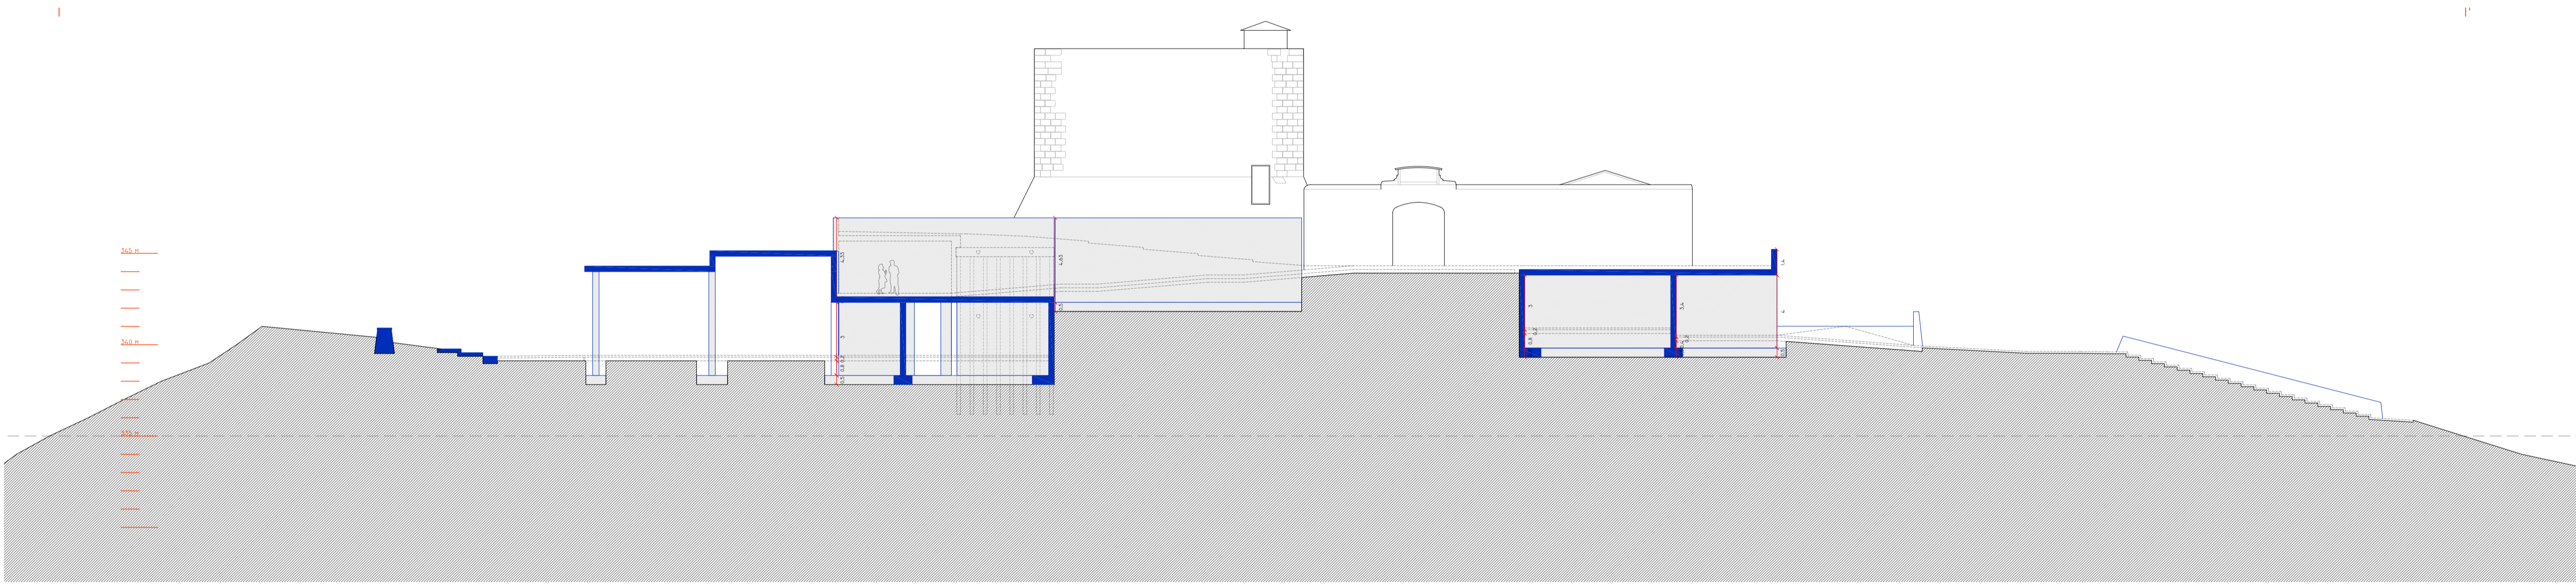

REFERENCIA	GRUIX	ALÇAT (HxL)	QUADRE D'ARMATS DE MURS			
			ARMAT CARA EXTERIOR		ARMAT CARA INTERIOR	
			VERTICAL	HORIZONTAL	VERTICAL	HORIZONTAL
M01	30	670_710 x 1261	#12 c/30	#10 c/25	#12 c/30	#10 c/25
M02	30	400 x 1226	#12 c/30	#10 c/25	#12 c/30	#10 c/25
M03	30	673 x 1183	#16 c/30	#10 c/25	#16 c/30	#10 c/25
M04	30	400 x 1084	#16 c/30	#10 c/25	#16 c/30	#10 c/25
M05	30	400 x 1047	#12 c/30	#10 c/25	#12 c/30	#10 c/25
M06	30	400 x 1028	#12 c/30	#10 c/25	#12 c/30	#10 c/25
M07	30	577_546 x 1030	#12 c/30	#10 c/25	#12 c/30	#10 c/25
M08	30	463 x 1330	#12 c/30	#10 c/25	#12 c/30	#10 c/25

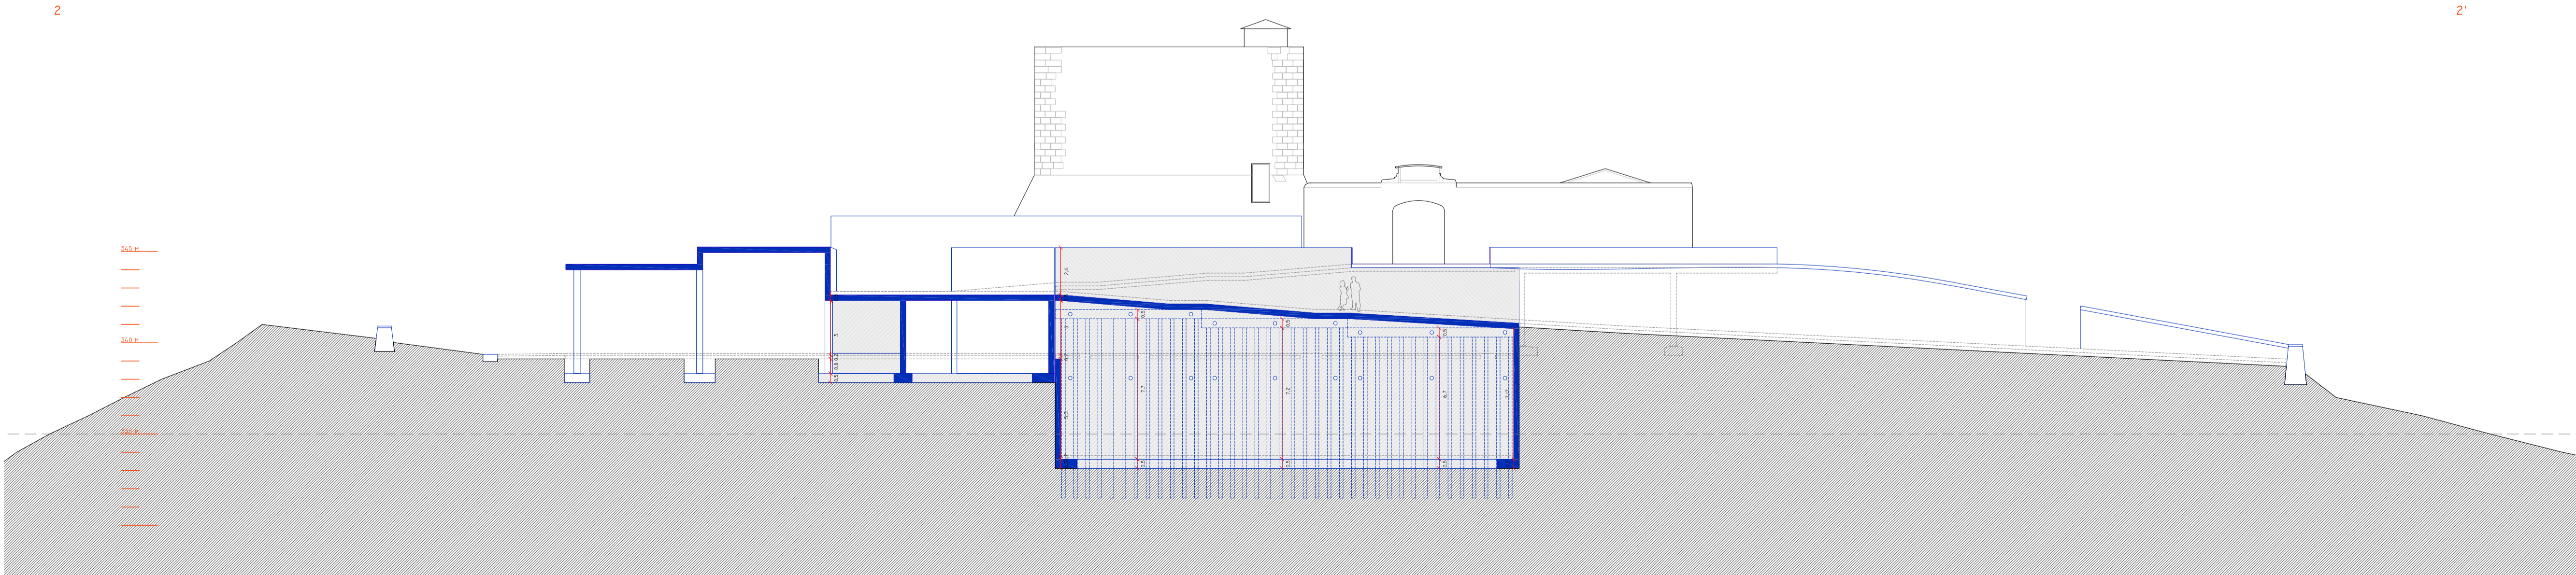

REFERENCIA	GRUIX	ALÇAT (HxL)	QUADRE D'ARMATS DE MURS			
			ARMAT CARA EXTERIOR		ARMAT CARA INTERIOR	
			VERTICAL	HORIZONTAL	VERTICAL	HORIZONTAL
M01	30	1063_1140 x 2517	#16 c/30	#10 c/25	#16 c/30	#10 c/25
M02	30	1050 x 2511	#16 c/30	#10 c/25	#16 c/30	#10 c/25
M03	30	550 x 584	#16 c/30	#10 c/25	#16 c/30	#10 c/25
M04	30	717 x 757	#16 c/30	#10 c/25	#16 c/30	#10 c/25
M05	30	1046_1063 x 500	#12 c/30	#10 c/25	#12 c/30	#10 c/25
M06	30	400 x 1301	#12 c/30	#10 c/25	#12 c/30	#10 c/25
M07	30	400 x 578	#12 c/30	#10 c/25	#12 c/30	#10 c/25
M08	30	400 x 541	#12 c/30	#10 c/25	#12 c/30	#10 c/25
M09	30	400 x 583	#12 c/30	#10 c/25	#12 c/30	#10 c/25