
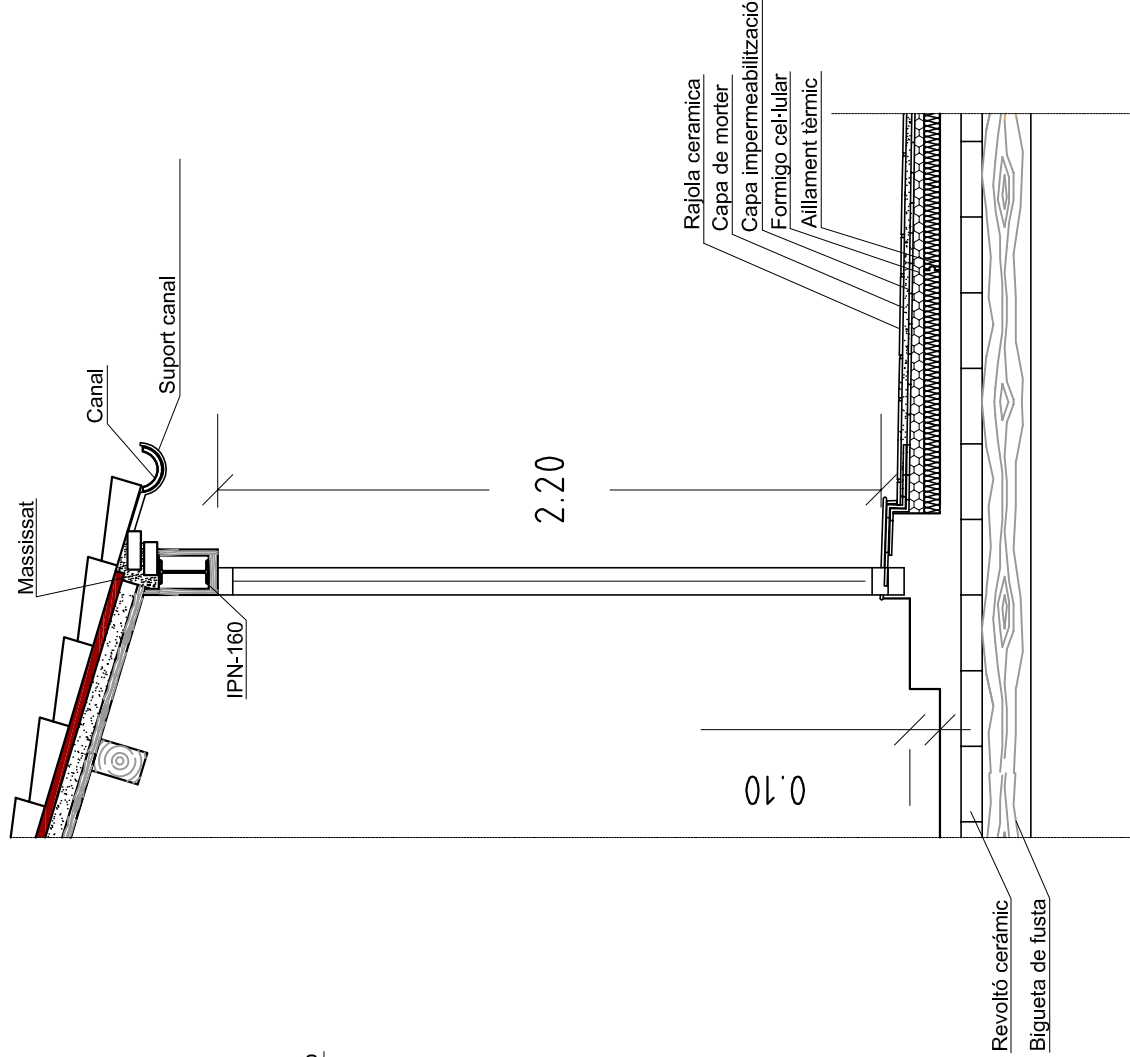


Quadro de superficies		
	sup. útil	sup. const.
P.Bodega	83.11 m2	118.08 m2
P.Baixa	94.62 m2	118.08 m2
P.Primerà	94.62 m2	118.08 m2
P.Sotacoberta	65.61 m2	76.84 m2
Terrassa	39.28 m2	41.24 m2
Total	377.24 m2	472.32 m2

PLANTA SOTACOBERTA REFORMA

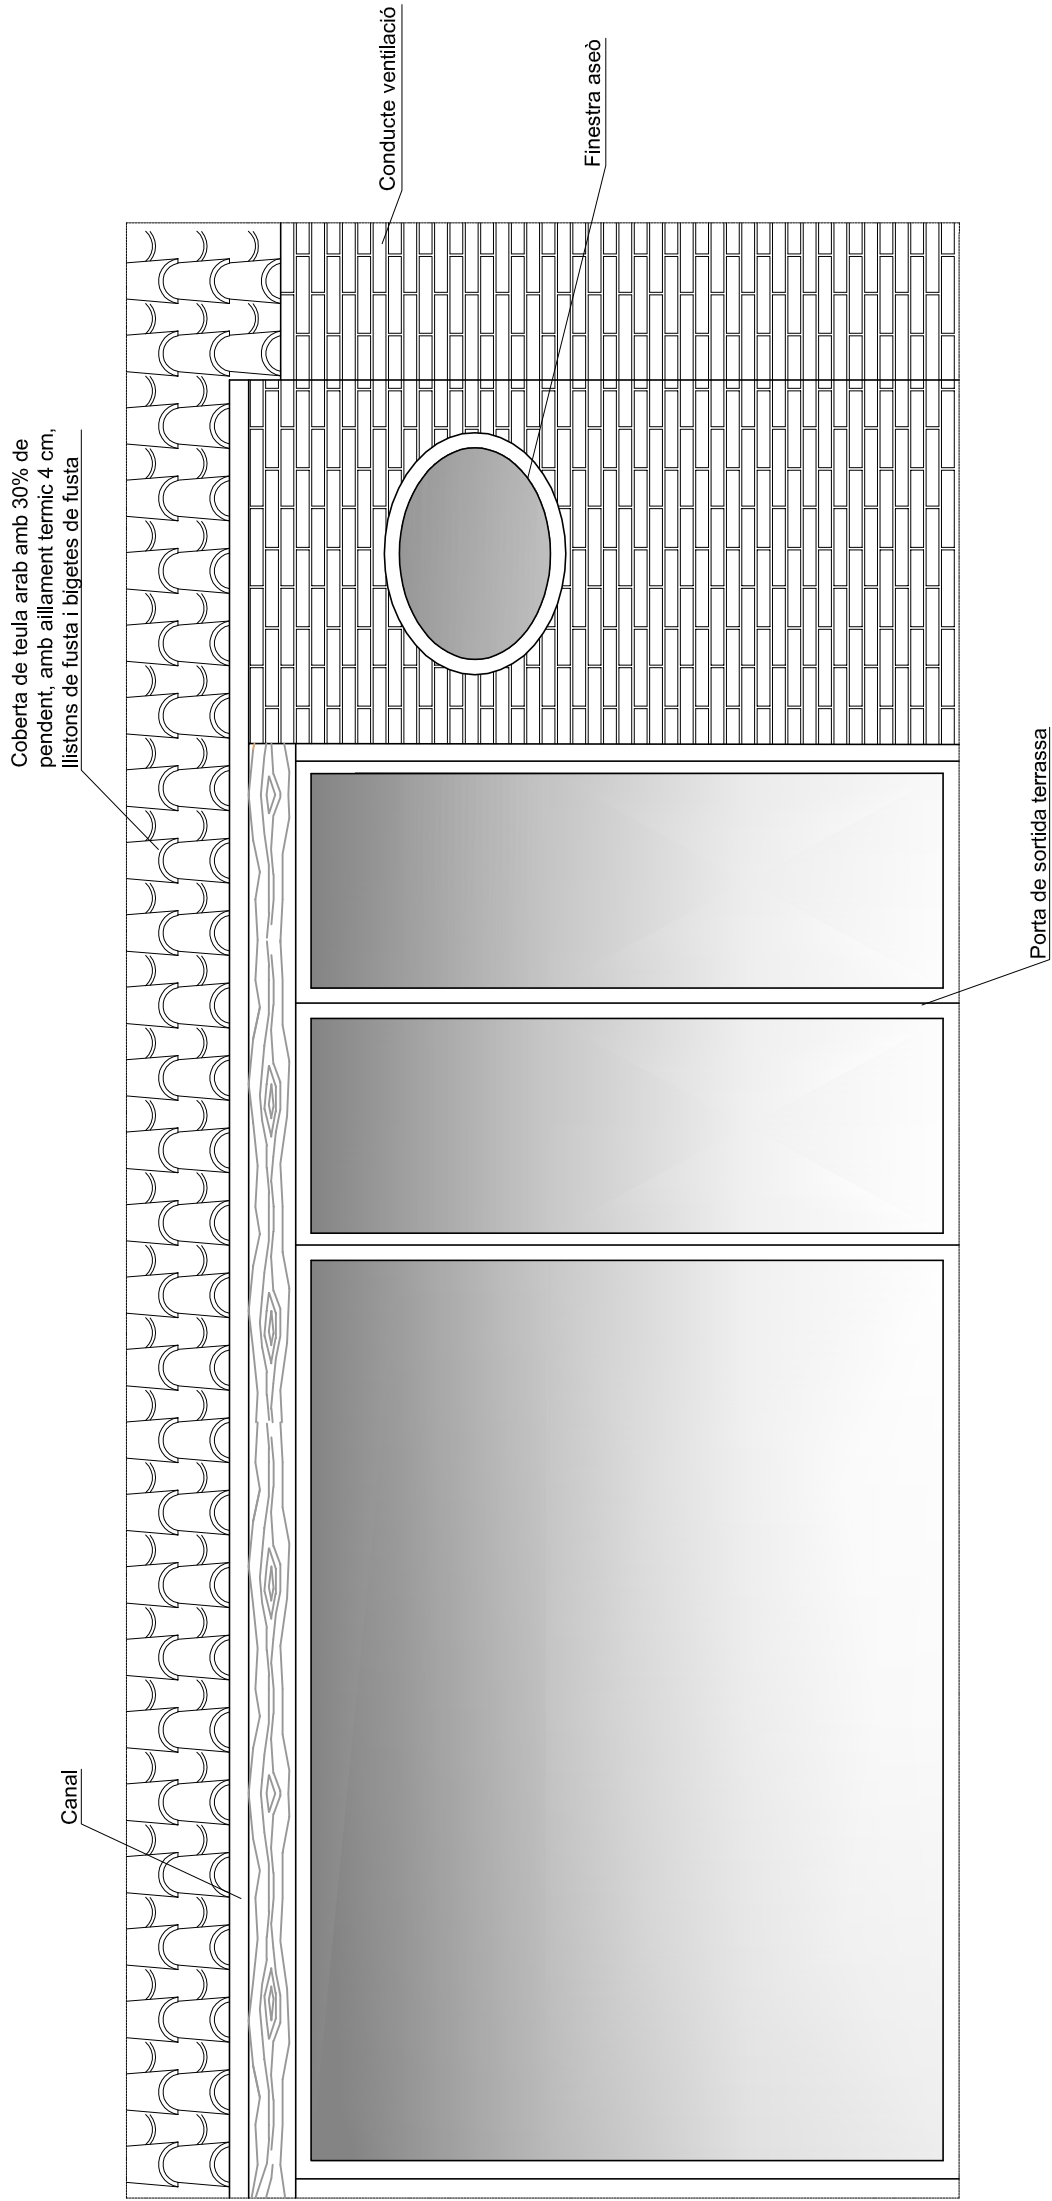

Detall9: Vidriera de sortida a la terrassa