


Secció E e: 1/200

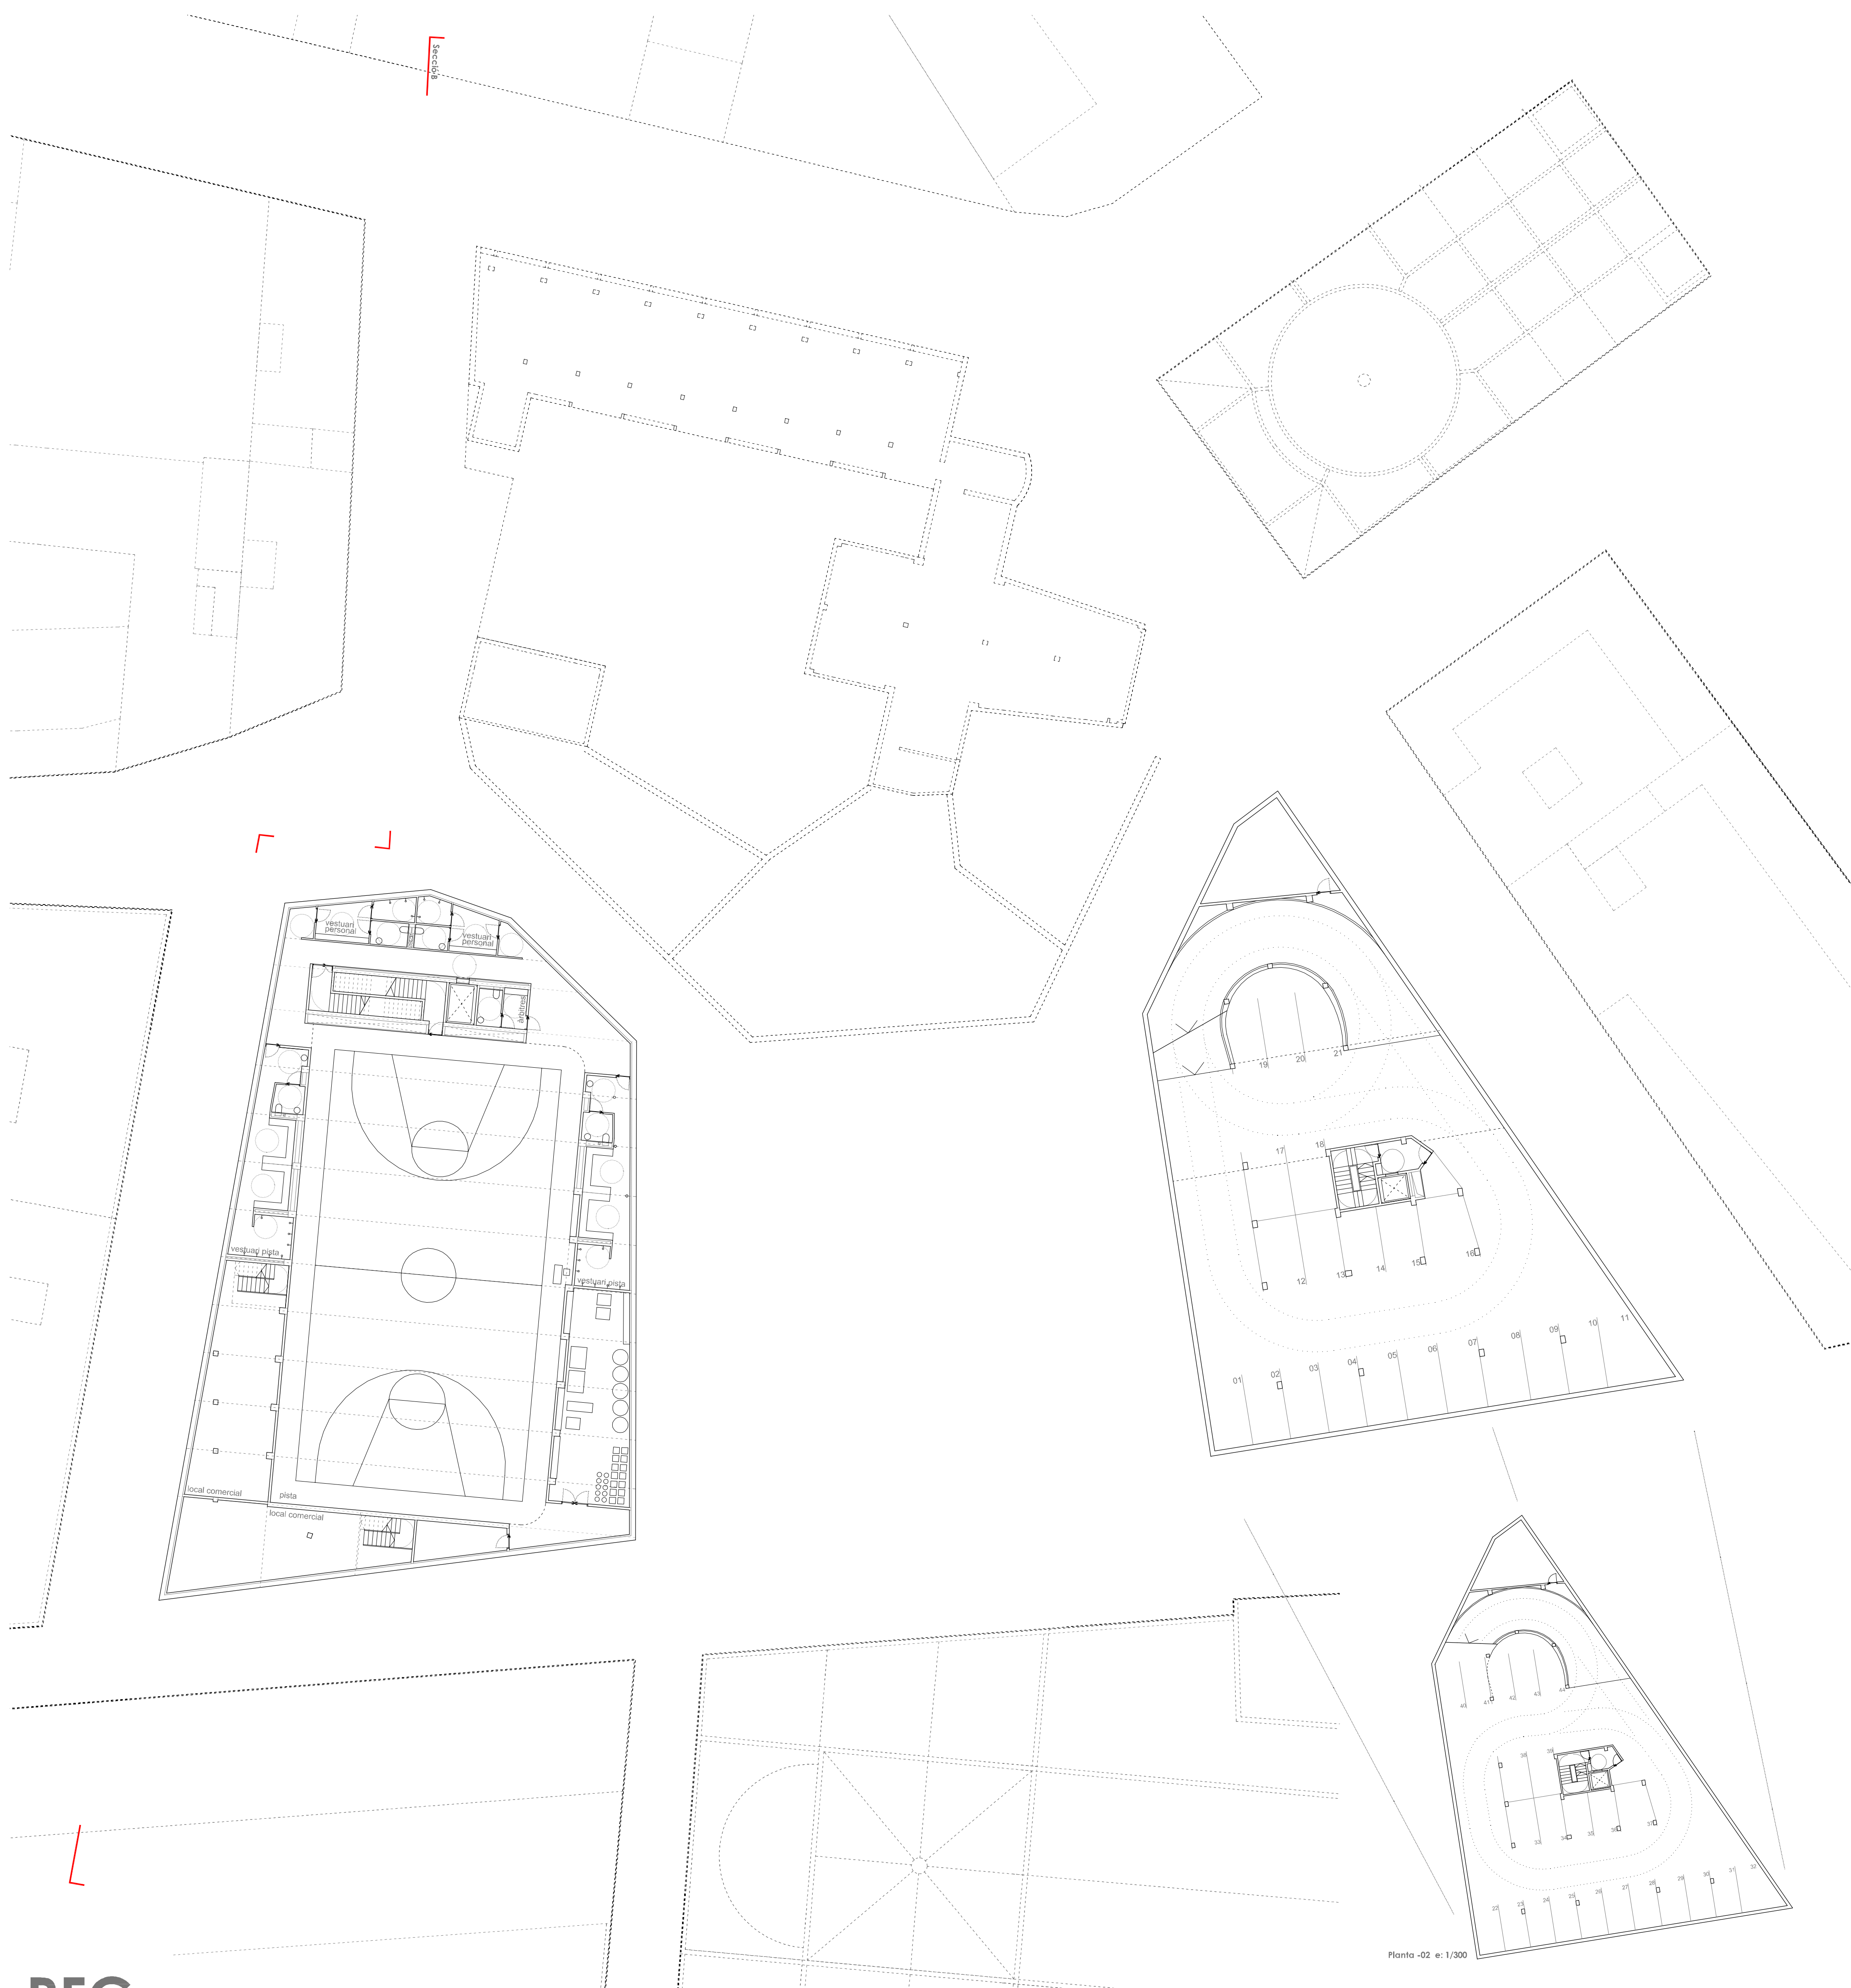

Planta -02 e: 1/300