




0 1 5 10 20 50

Secció Longitudinal a Nord [e 1/300]

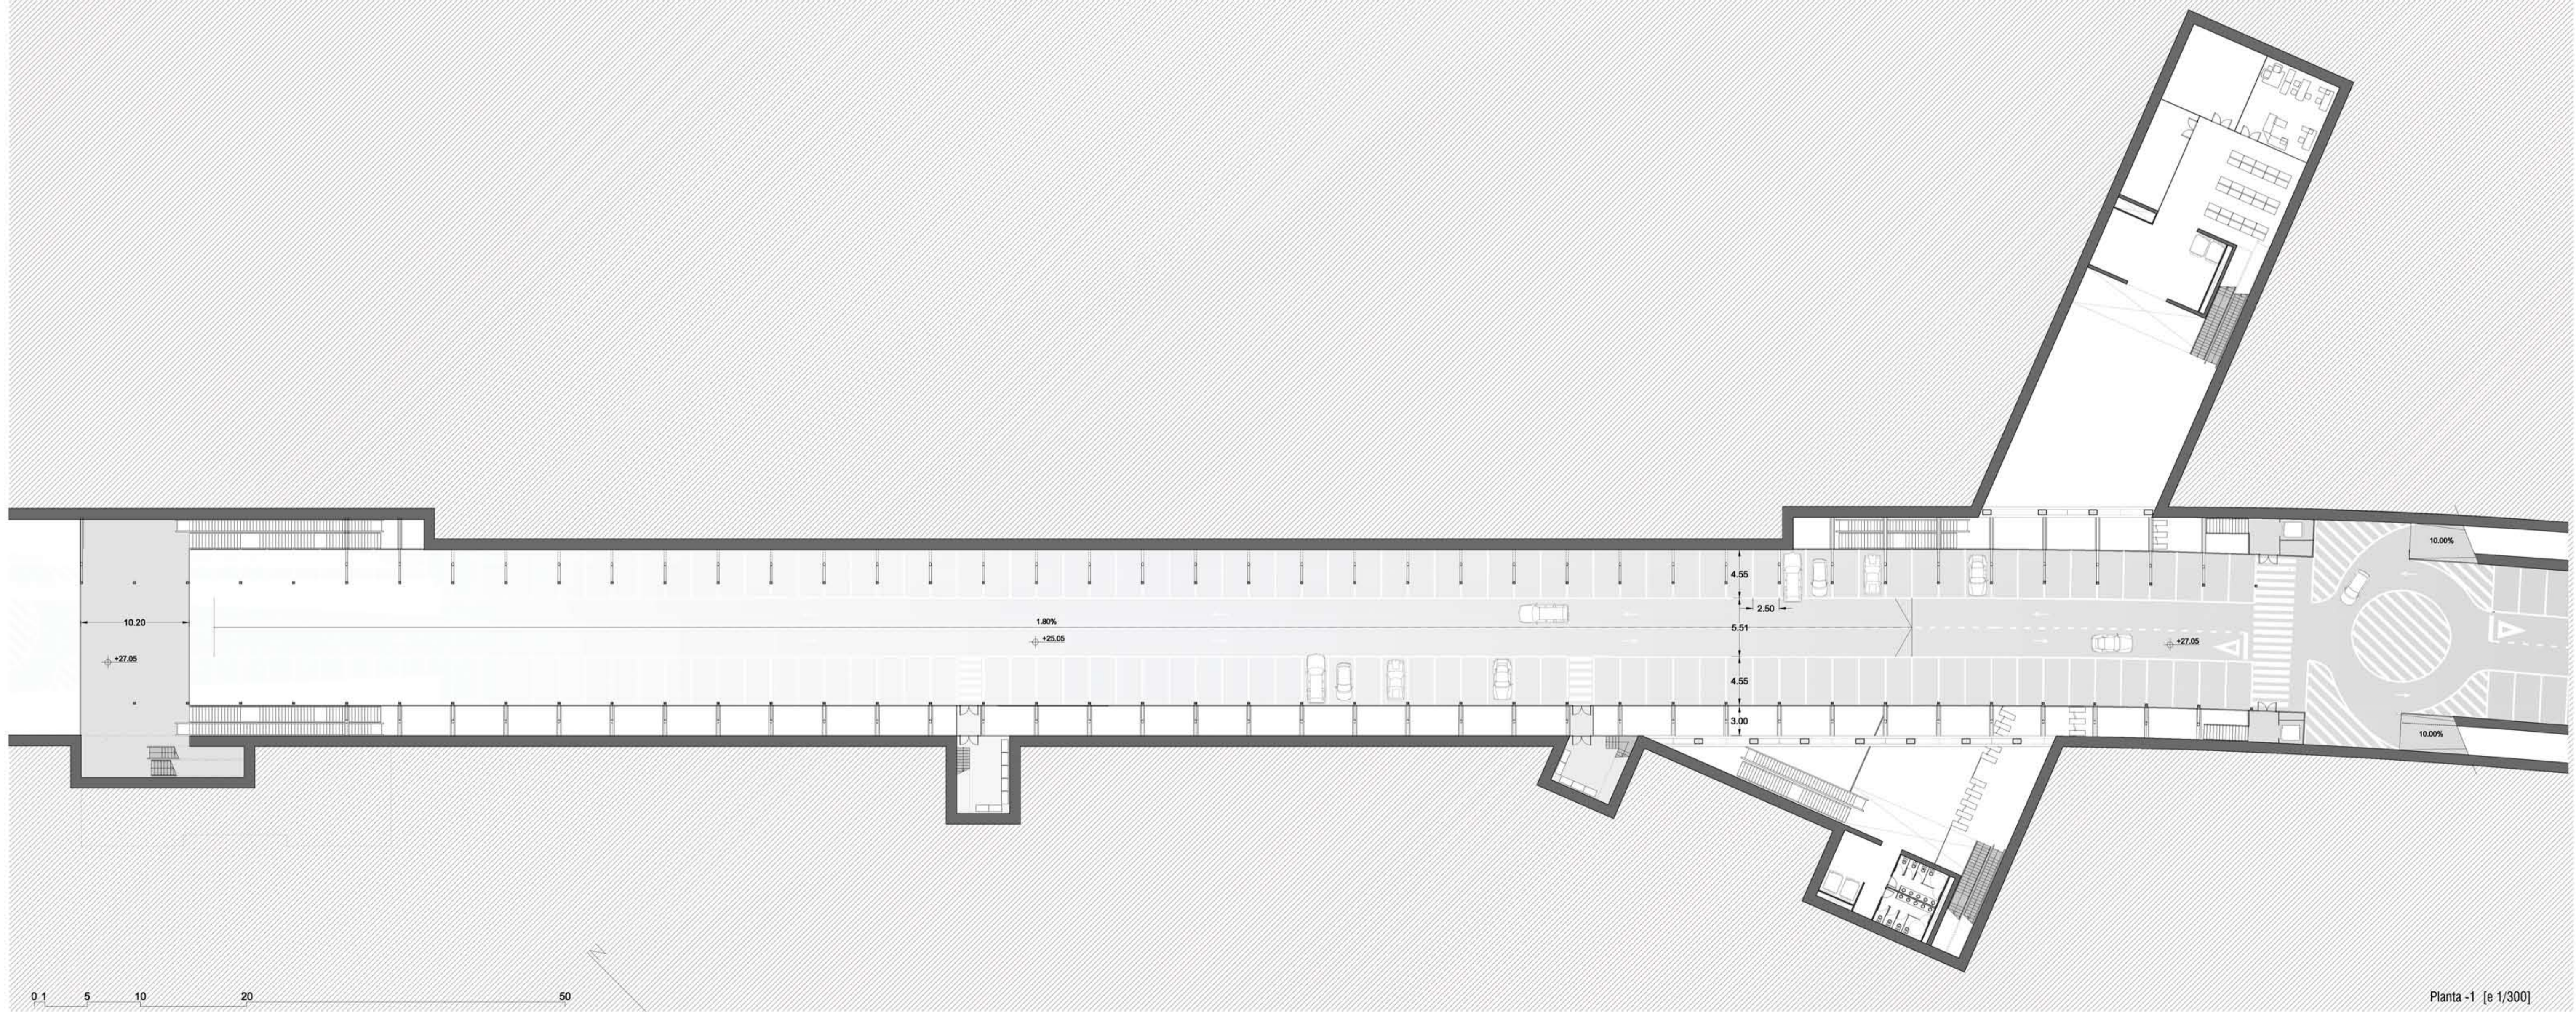

0 1 5 10 20 50

Planta -1 [e 1/300]