




alçat 4, e.1/200

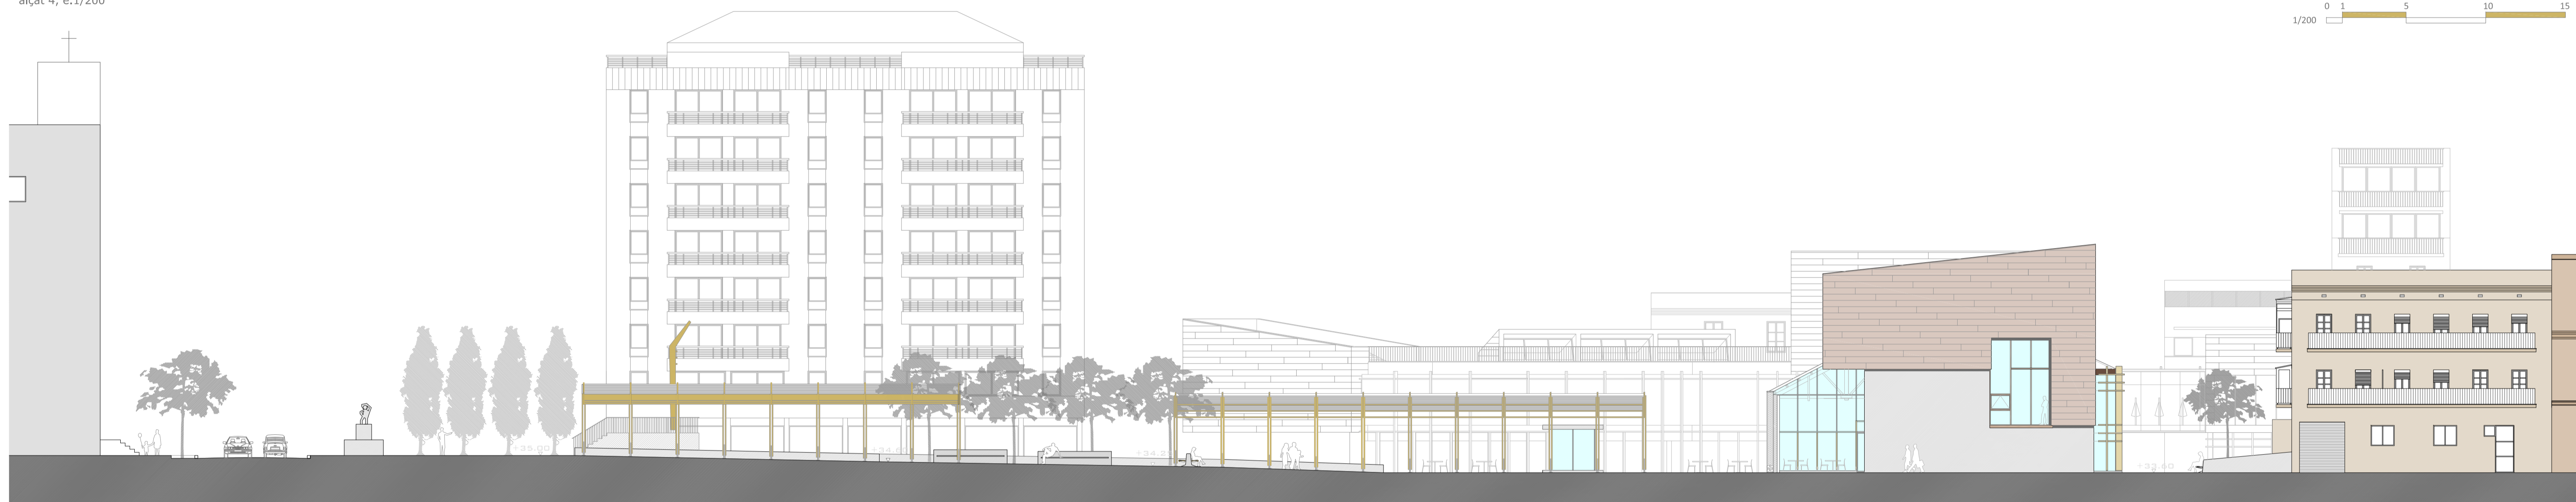

alçat 5, e.1/200

