



DETALLE QUILLA

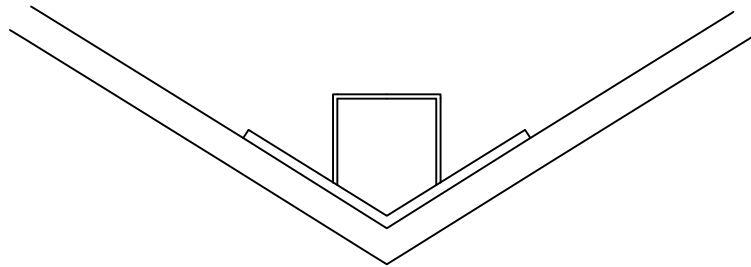

Laminado de la quilla

Secuencia	w (g/m ²)	t (mm)
Mat	0,3	0,700
Rov	0,45	0,582
Mat	0,45	1,050
Rov	0,6	0,776
Mat	0,45	1,050
Rov	0,8	1,034
Mat	0,45	1,050
Rov	0,6	0,776
TOTAL	4,1	7,021

DETALLE PANTOQUE

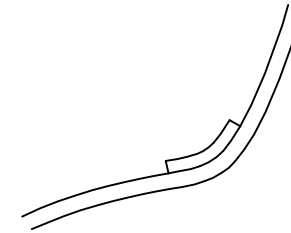

Laminado del pantoque

Secuencia	w (g/m ²)	t (mm)
Mat	0,3	0,700
Rov	0,45	0,582
Mat	0,45	1,050
Rov	0,5	0,646
Mat	0,45	1,050
Rov	0,6	0,776
Mat	0,45	1,050
Rov	0,5	0,646
Mat	0,45	1,050
Rov	0,45	0,582
Mat	0,45	1,050
Rov	0,3	0,388
TOTAL	5,35	9,575

PLANO DE REFUERZOS

ARANTXA LLAMBRICH PONCE

ESCALA 1:300

PLANO 3